




PROPOSED FIRST FLOOR PLAN

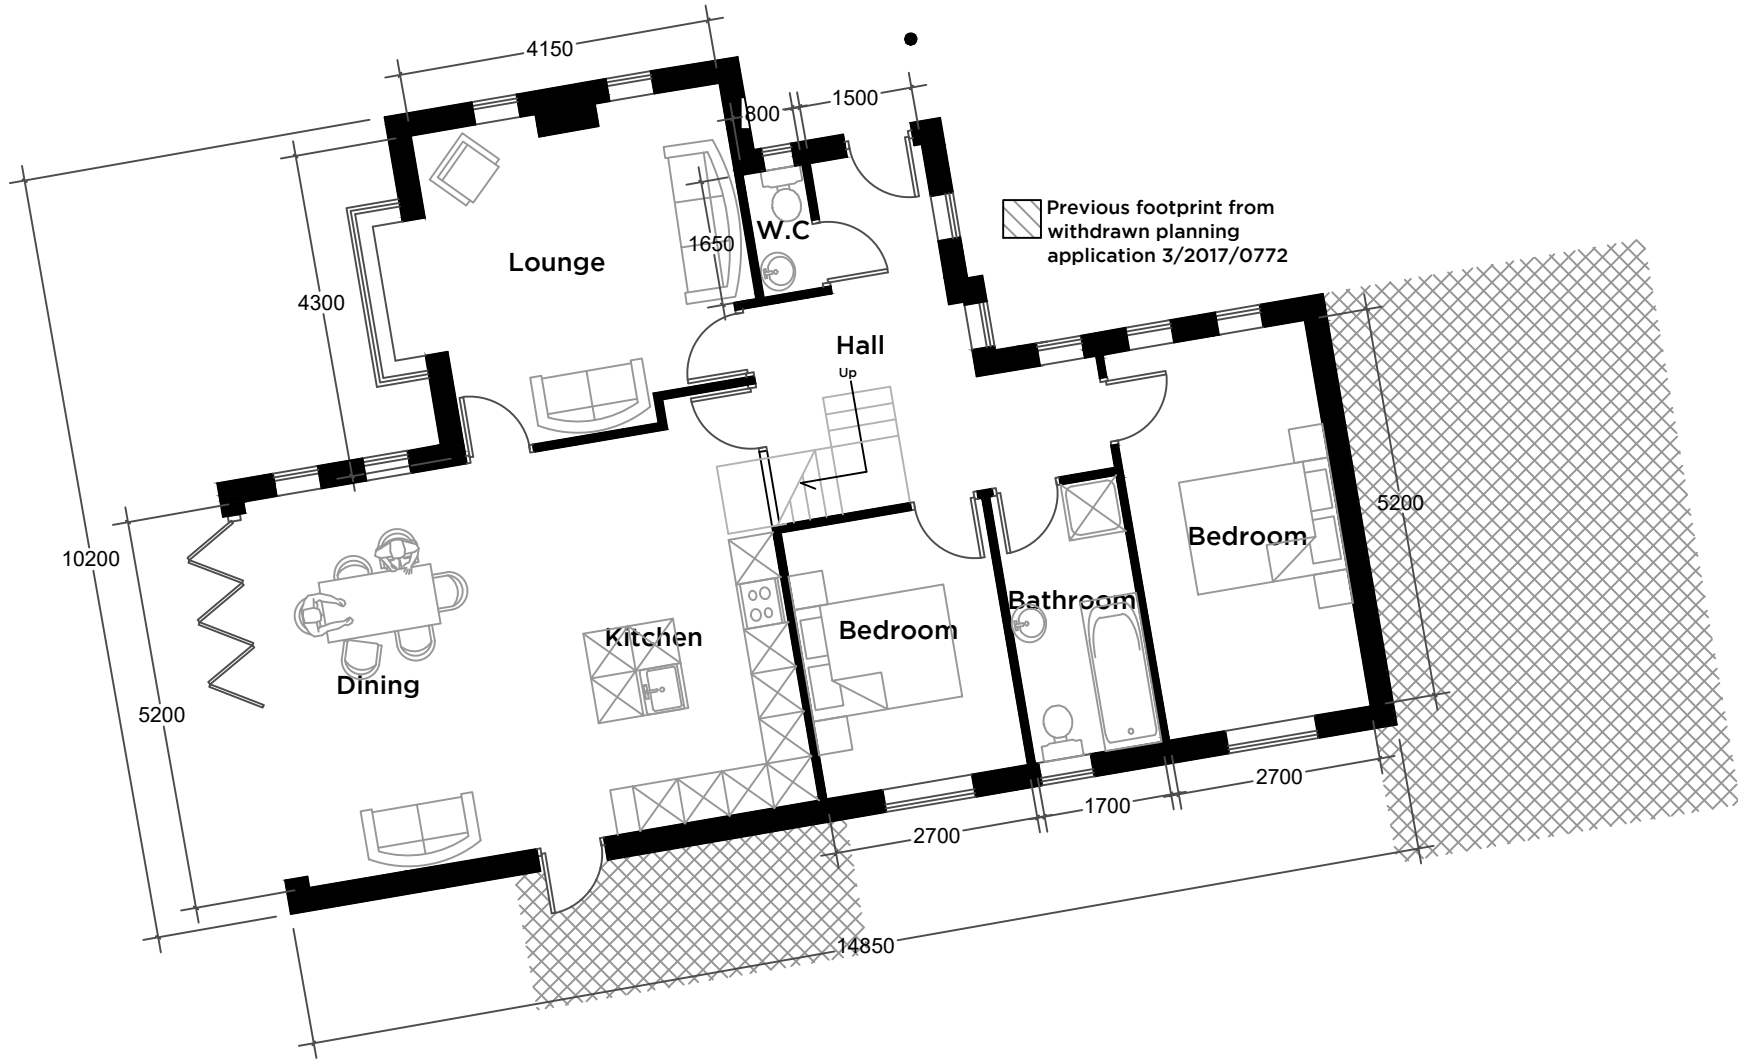


PROPOSED GROUND FLOOR PLAN

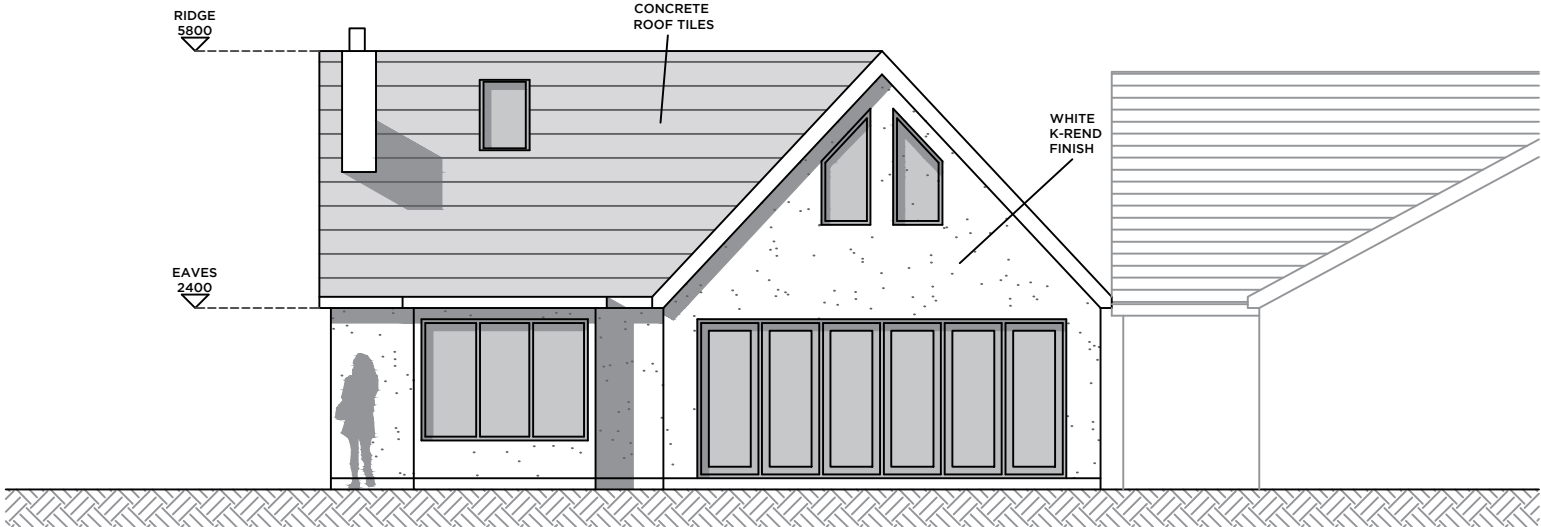


PROPOSED WEST ELEVATION

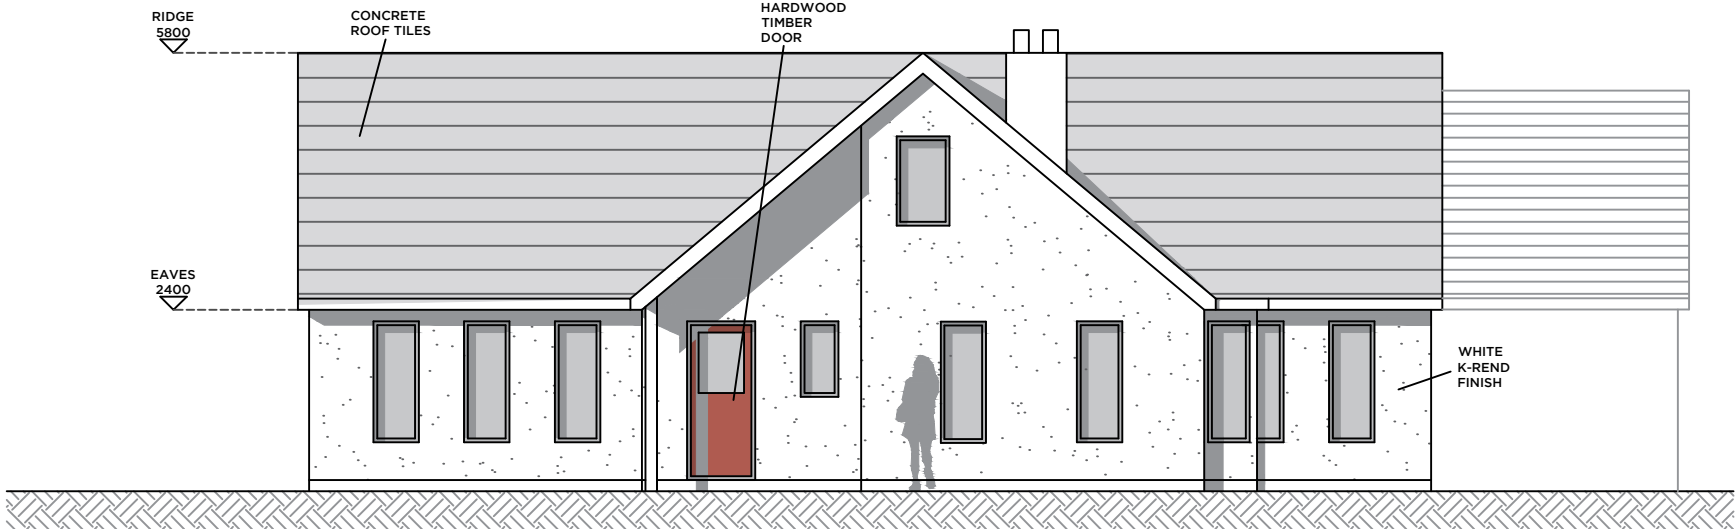

PROPOSED NORTH ELEVATION

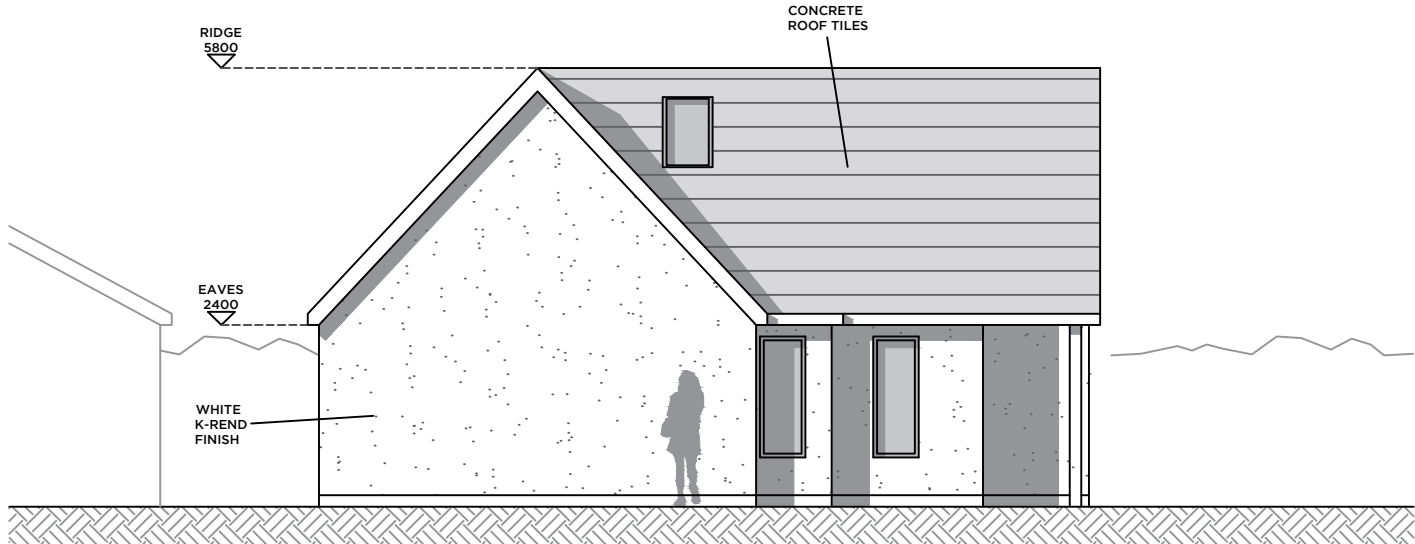

PROPOSED EAST ELEVATION

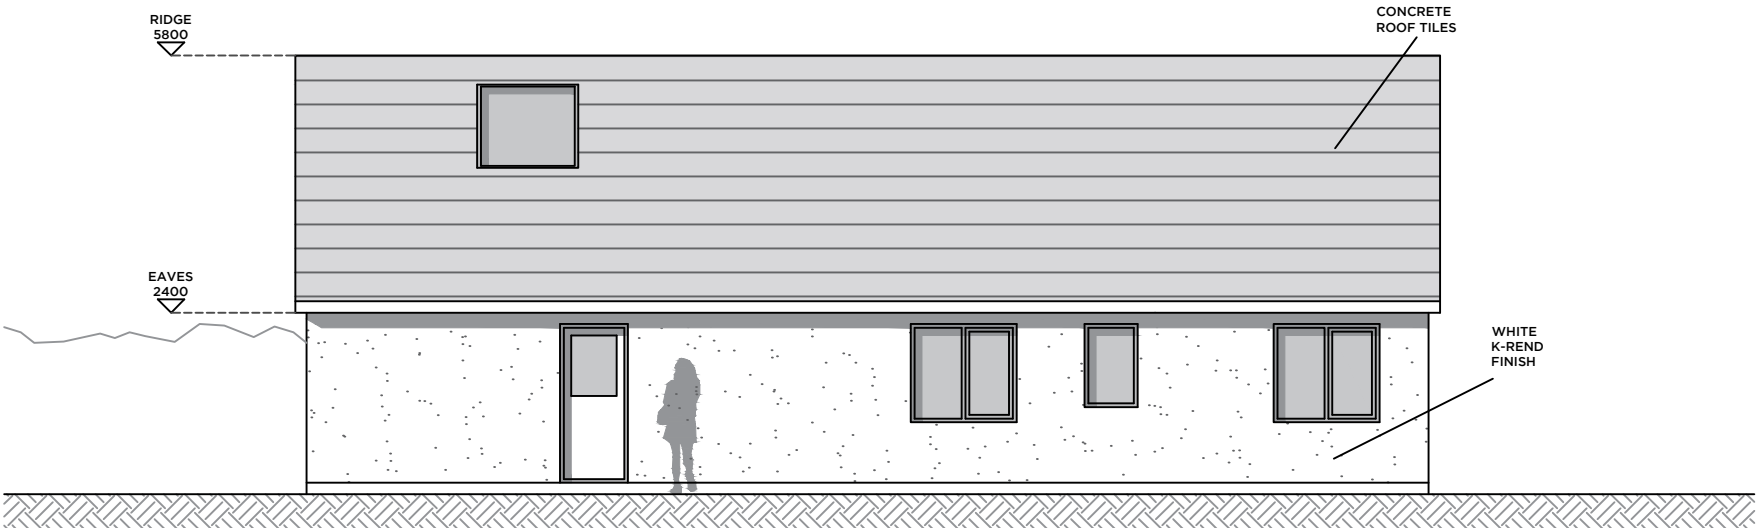

PROPOSED SOUTH ELEVATION

Notes.		
THE PROPOSAL SHOWS A NEW QUASI-BUNGALOW WITHIN THE GROUNDS OF 20 ABBEYFIELDS		
EXTERIOR WALLS TO BE WHITE K-REND FINISH		
WINDOWS & DOOR FRAMES TO BE GREY UPVC		
DOORS TO BE HARDWOOD TIMBER		
ROOF TO BE GREY CONCRETE TILES		