
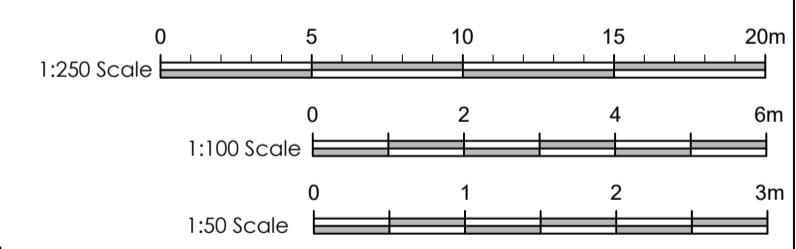
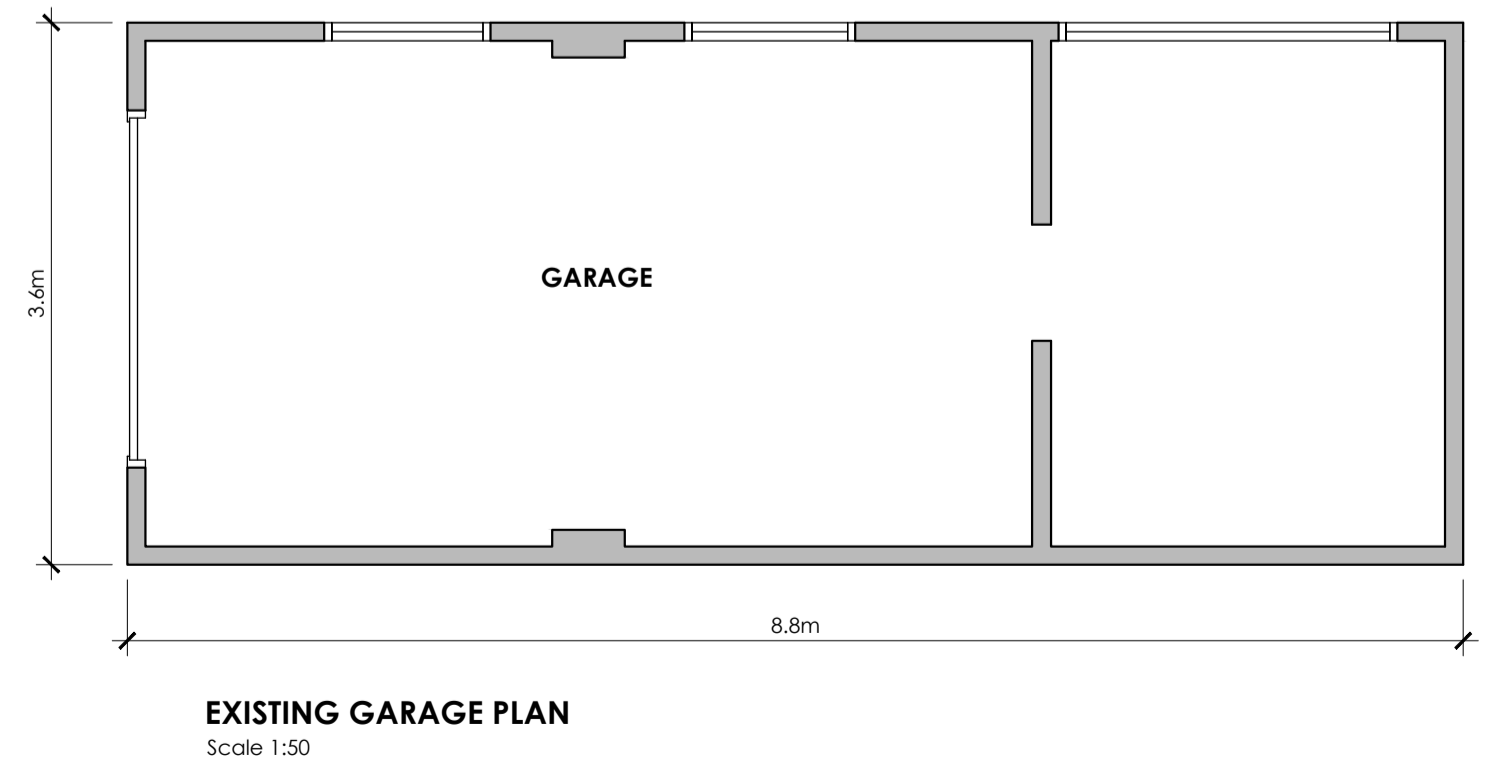
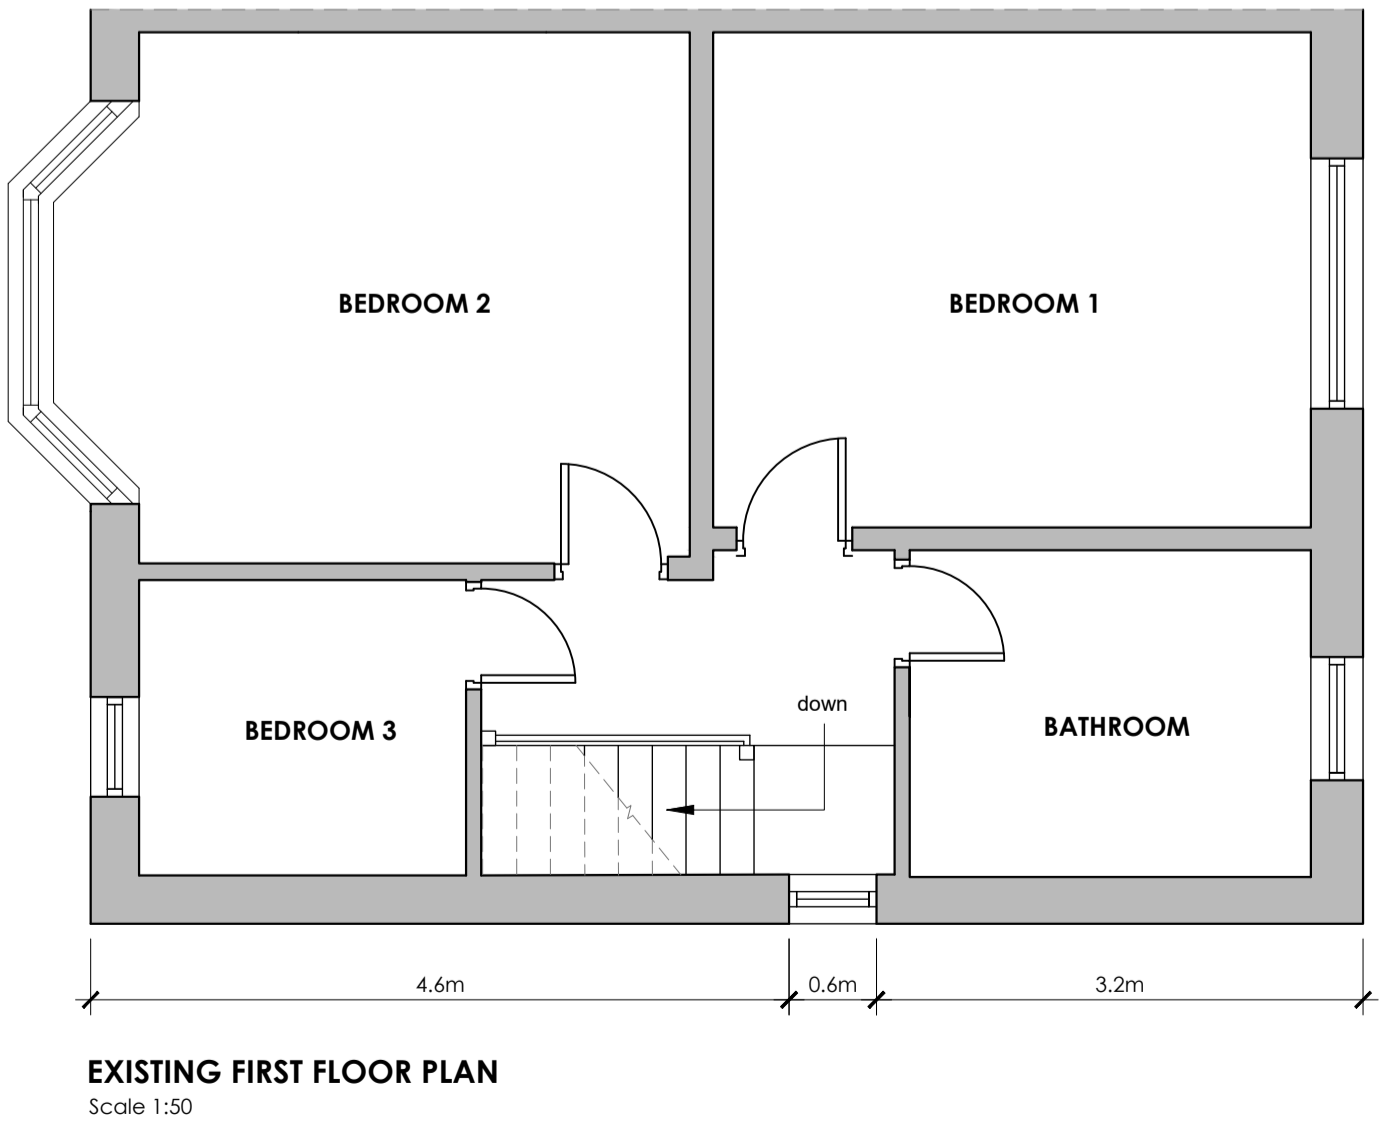
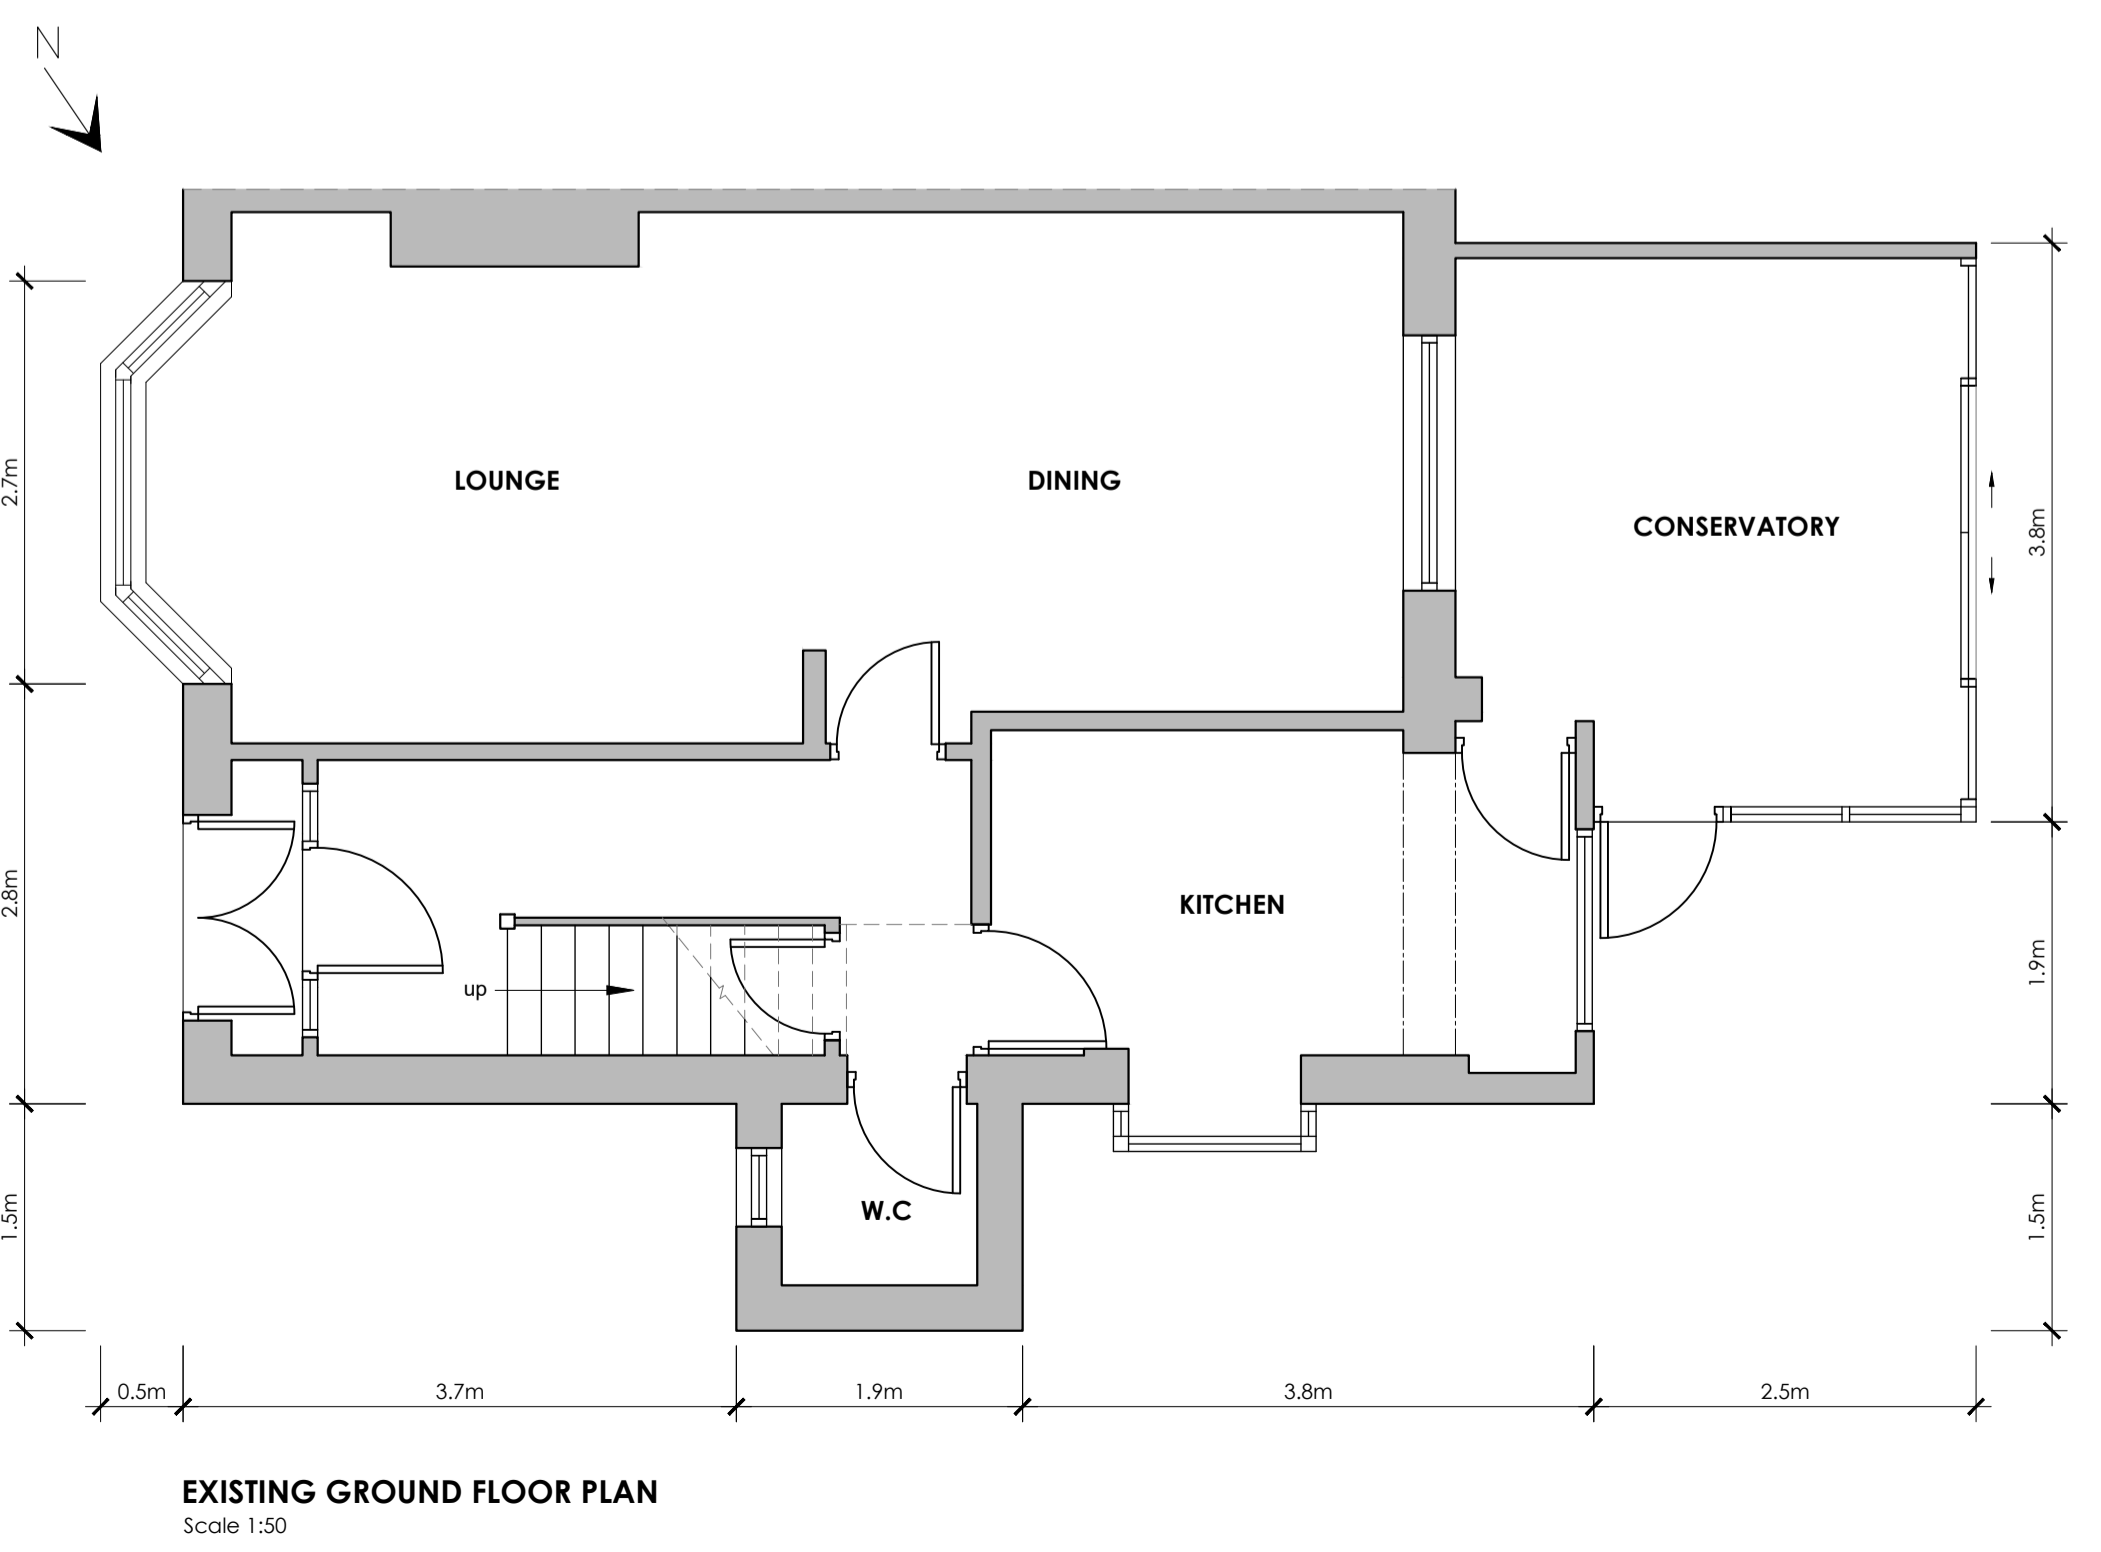
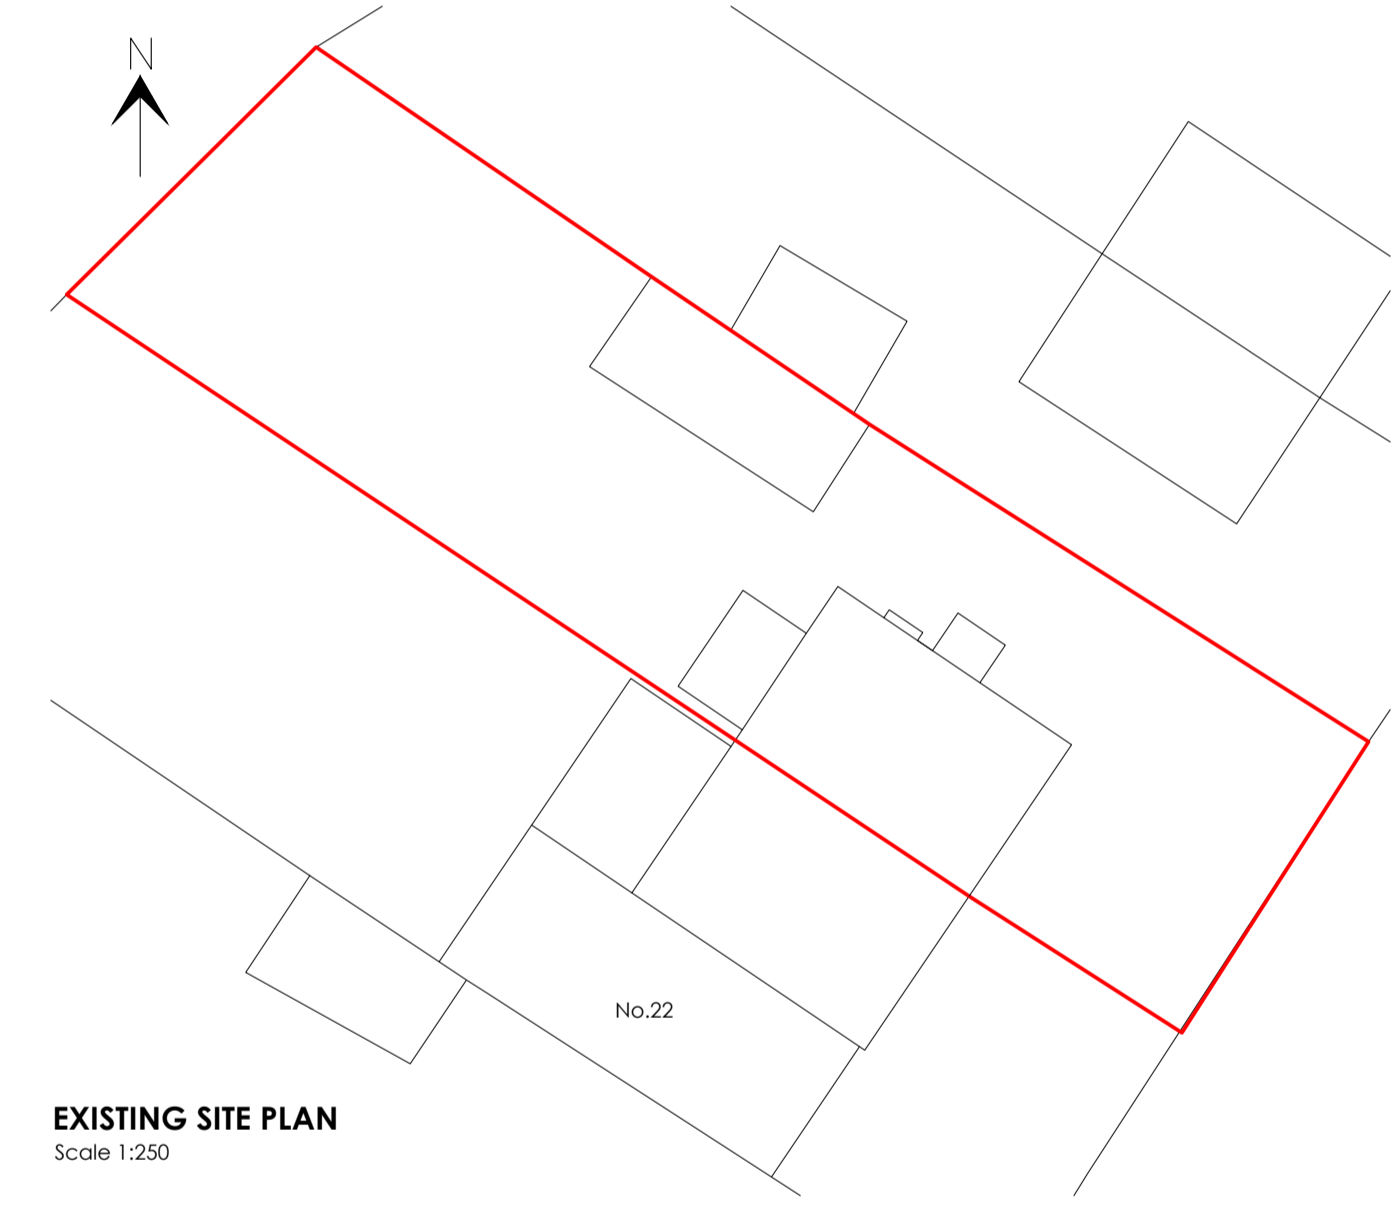
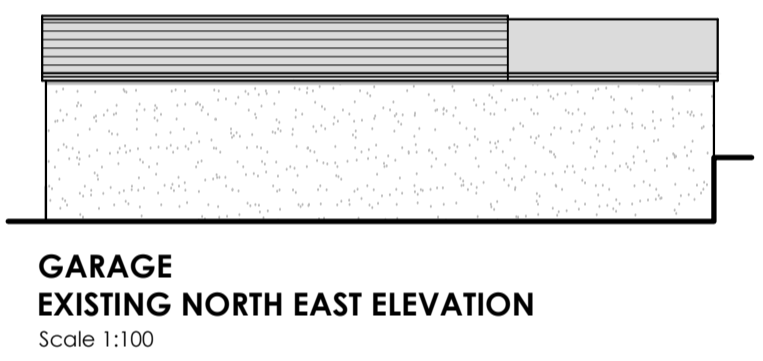
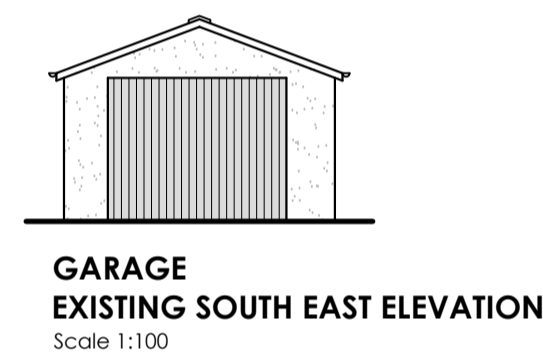


This drawing is to be read in conjunction with all relevant Designers, consultants' and specialists' drawings and specifications. The Designer is to be notified of any discrepancies before proceeding. Do not scale from this drawing. All dimensions and levels are to be checked on site. This drawing is subject to copyright. All work carried out before Planning and Building Permission has been granted is at the contractor's risk.

EXISTING GROSS INTERNAL FLOOR AREA (GIFA)

Ground Floor: 61.6 m² (663.1 ft²)
 First Floor: 44.3 m² (476.8 ft²)
 Garage: 28.8 m² (310 ft²)
 Total GIFA: 134.7 m² (1449.9 ft²)

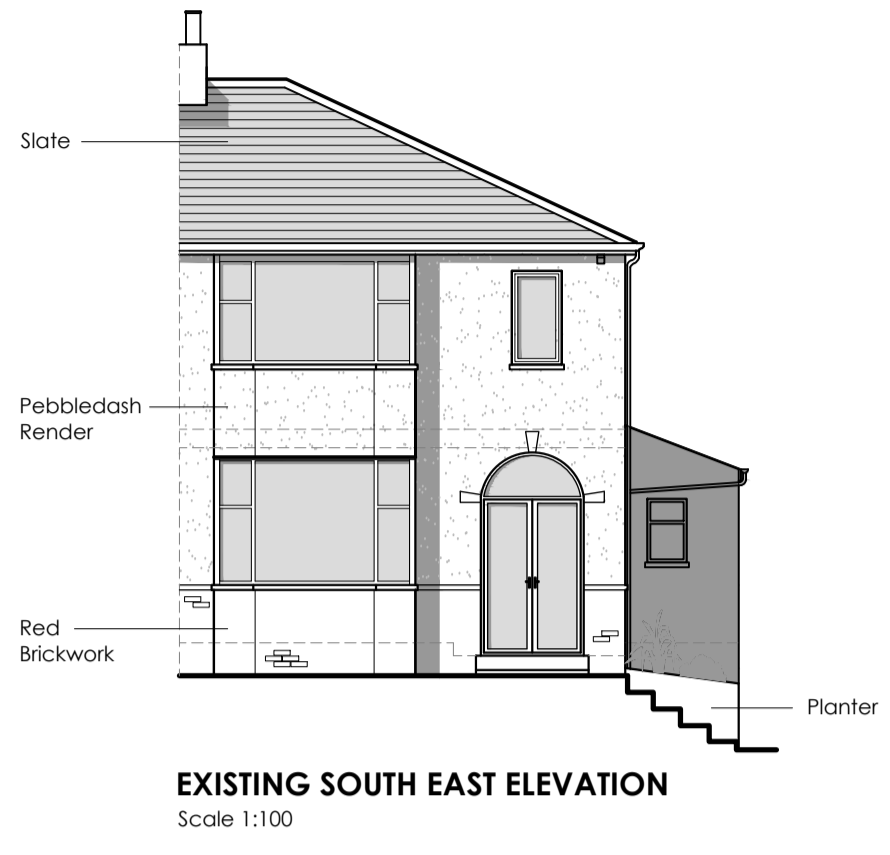

no.	by	revision	date
A	PRG	Existing Gross Internal Floor Area Added	01.08.17
Client			
Mr and Mrs Stratton			
Job Title			
Proposed Extension and Alterations 20 Crow Trees Brow Chatburn Lancashire			
Drawing Title			
Existing Plans and Elevations			
Scale	1:50:1:100:1:250	Date	August 2017
Sheet	A1	Drawn	Paul Gudgeon
Drawing No.	Rev.		