


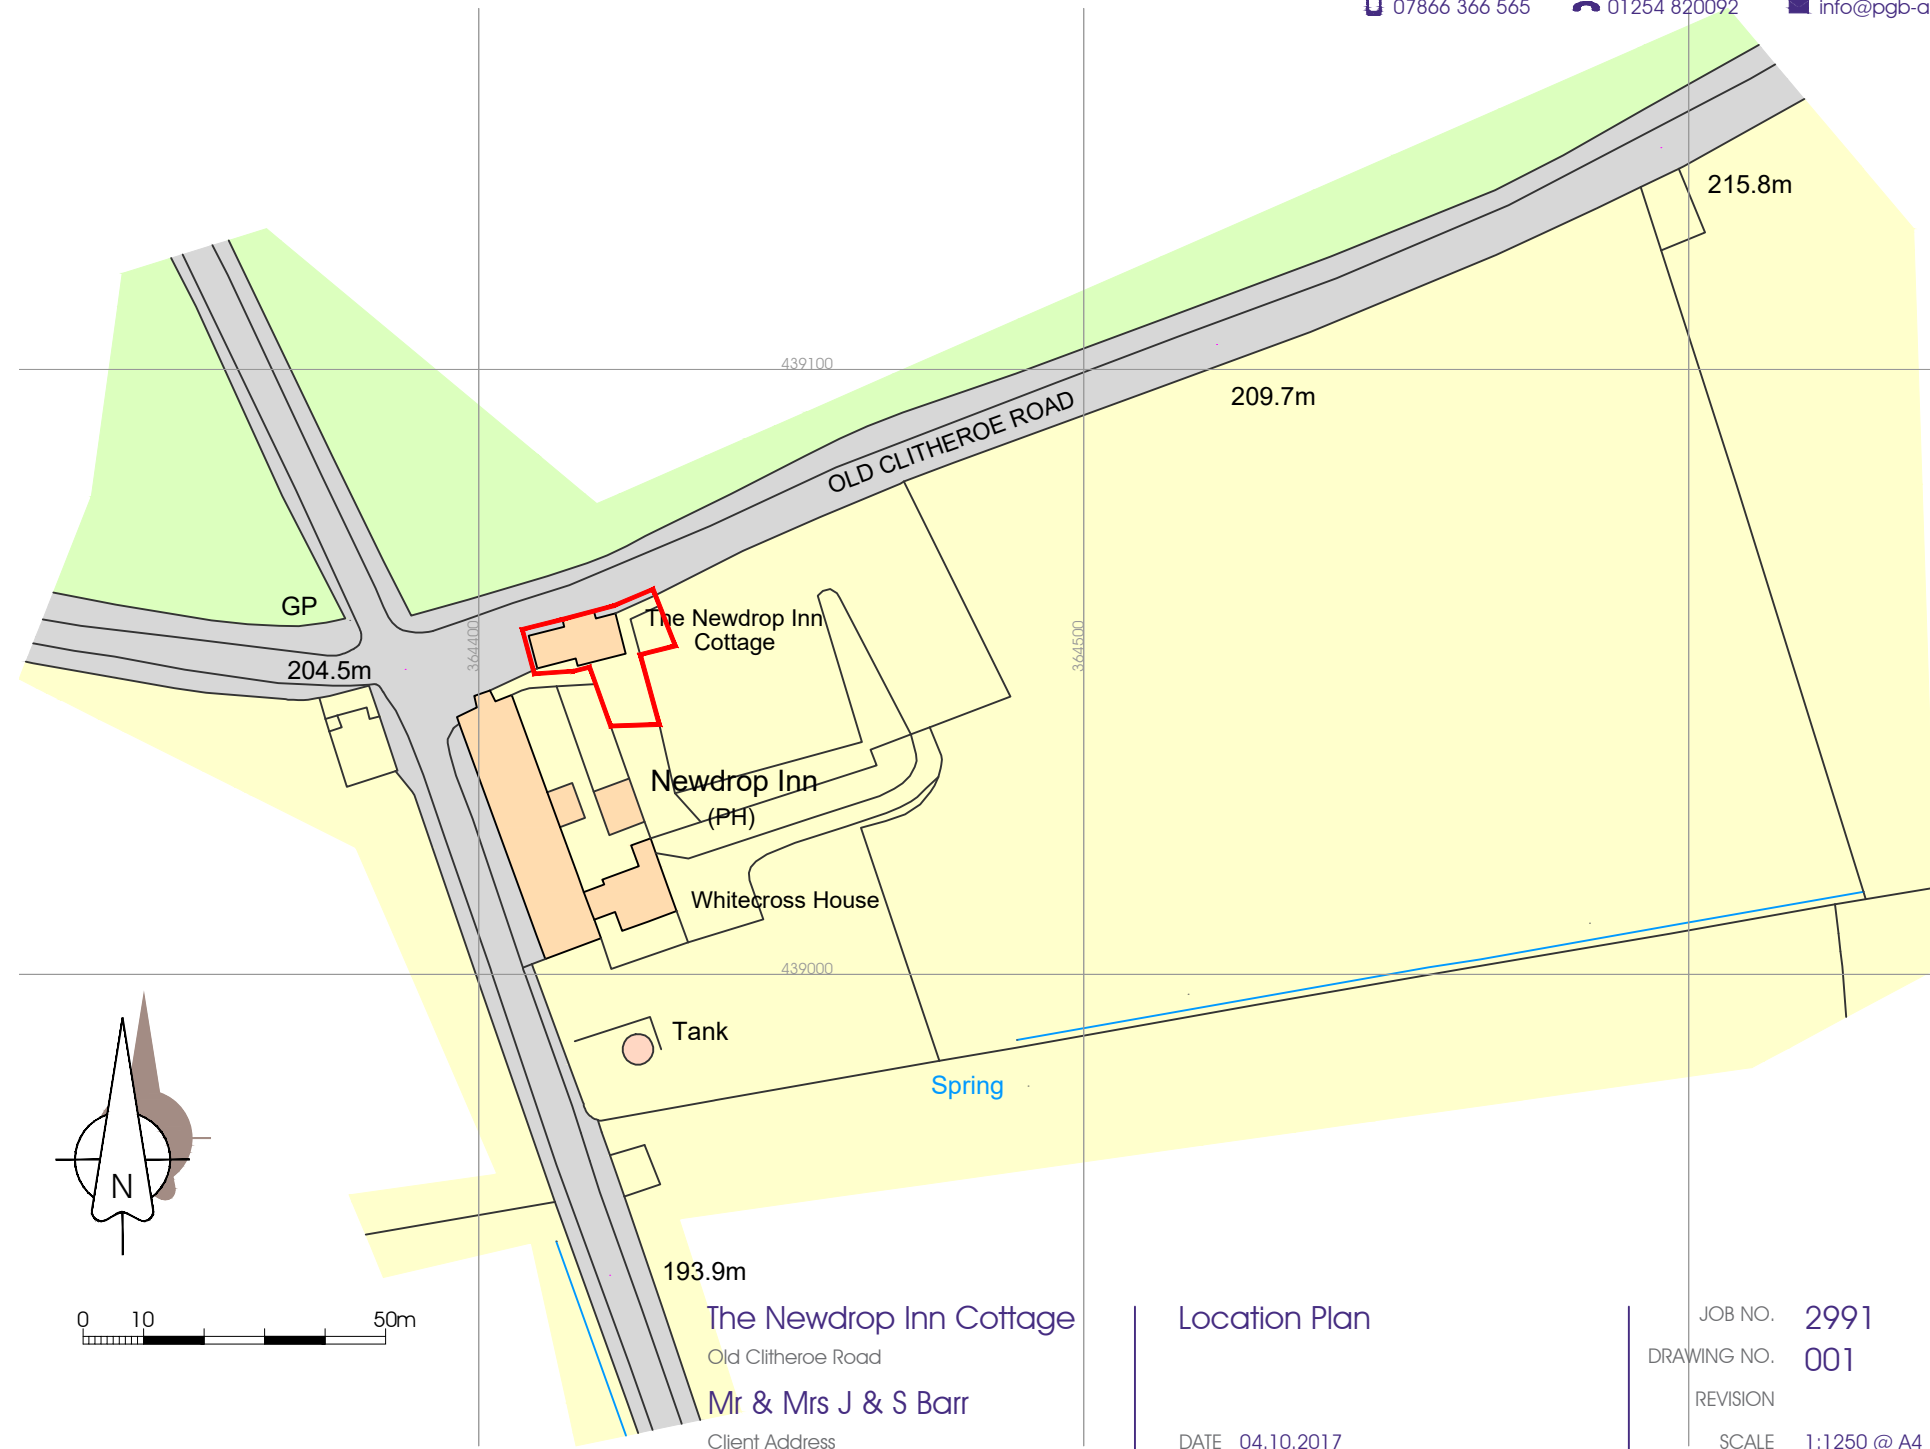

Location Plan

DATE 04.10.2017

JOB NO. 2991

DRAWING NO. 001

REVISION

SCALE 1:1250 @ A4

PGB
ARCHITECTURAL
SERVICES LTD