



This drawing is to be read in conjunction with all relevant Architect, consultants' and specialists' drawings and specifications. The Architect is to be notified of any discrepancies before proceeding. Do not scale from this drawing. All dimensions and levels are to be checked on site. This drawing is subject to copyright. All work carried out before Planning and Building Permission has been granted is at the contractor/clients risk.

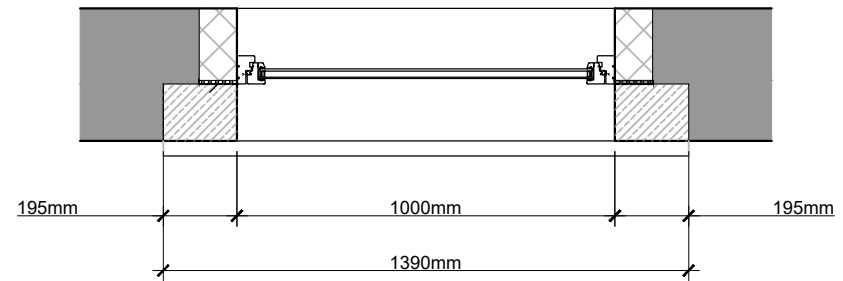


**PLAN**  
Scale 1:20

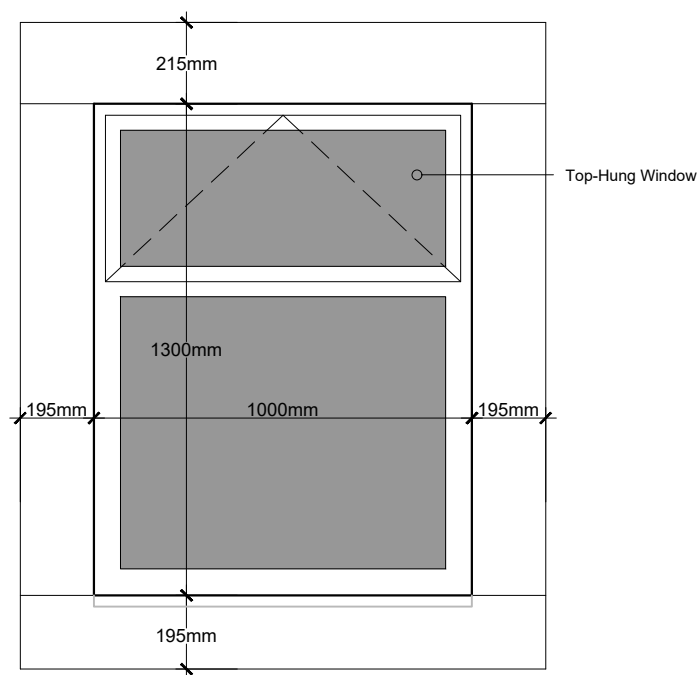

**ELEVATION**  
Scale 1:20

**New Openings/Windows**

Opening formed with natural stone heads, jambs and sills to match existing, precast concrete lintels internally to structural engineers specification, vertical and horizontal DPCs. Traditional top hung Windows to match existing: Window manufactured in Timber to match existing.

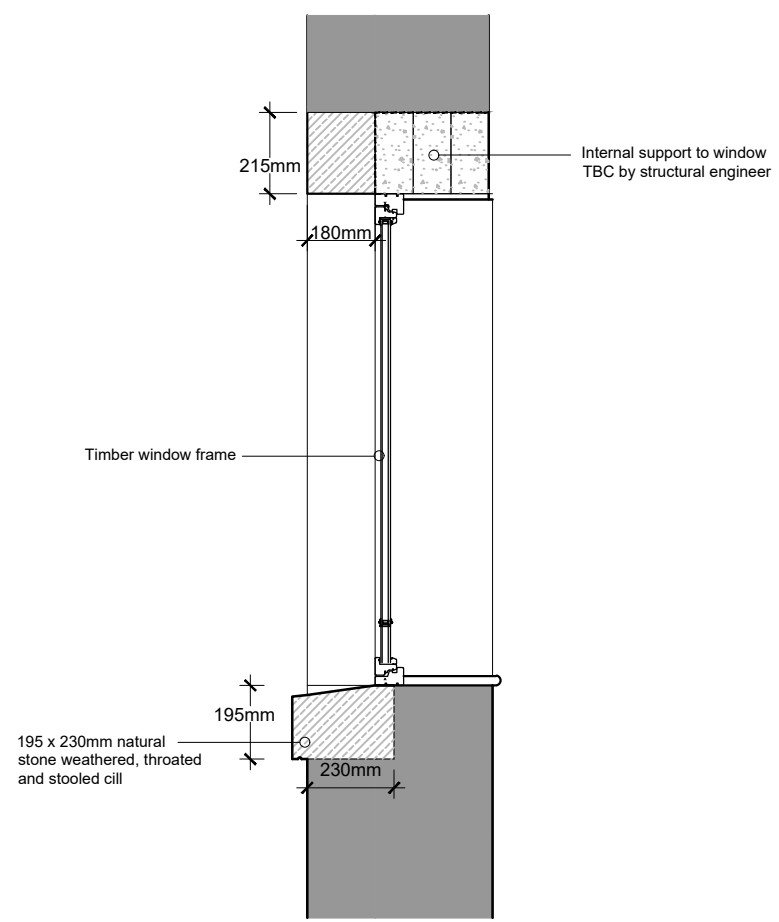

**SECTION**  
Scale 1:20

Client		
L.C.C.		
Job Title		
Provision of Additional Bedrooms at Haugh Head Farm Simonstone		
Drawing Title		
Proposed Window Details		
Scale	Date	Drawn
1:20 @ A3	Nov 2017	PRG

**spa**  
ARCHITECTS

SUNDERLAND PEACOCK & ASSOCIATES LTD.  
HAZELMERE, PIMLICO ROAD, CLITHEROE  
LANCASHIRE, BB7 2AG  
T 01200 423178 F 01200 427328  
E info@sunderlandpeacock.com  
www.sunderlandpeacock.com

**5367 -WD01**