



Proposed summerhouse
G, Vicarage Close,

Floor plan (ext).

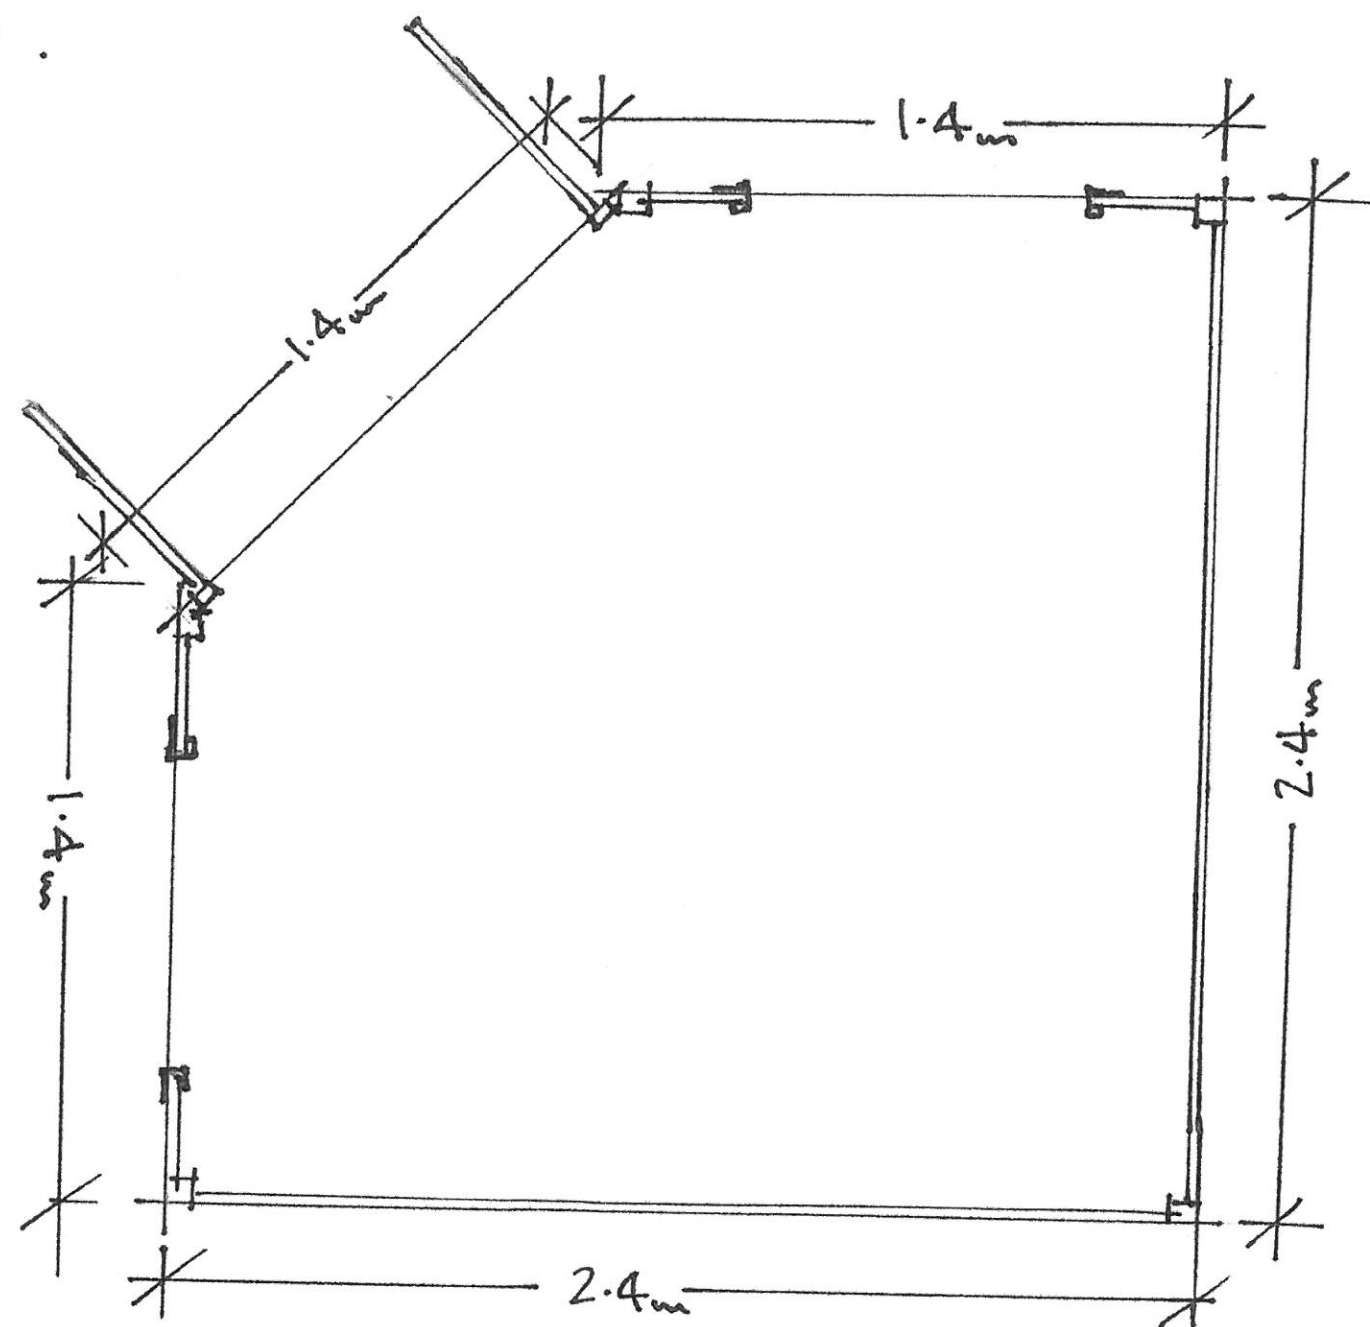


Scale 1:25

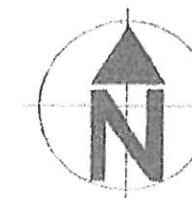


Revision	Description	Date
CLIENT		
BECK HOMES UK LTD		
PROJECT		
Land adjacent to St Paul's Church, off Edisford Road Clitheroe		
DRAWING		
LOCATION PLAN		
SCALE		DATE
1:1250 @ A3		SEP 2015
DRAWING NUMBER		REVISION
7081/P/001		-
Green Square Architecture Ltd 'The Tap' 2 Kingsway, Altrincham, Cheshire, WA14 1ET T: +44 (0) 161 941 3000 E: info@greensquarearchitecture.com		

Proposed Summerhouse
G, Vicarage Close,
Floor plan (ext).

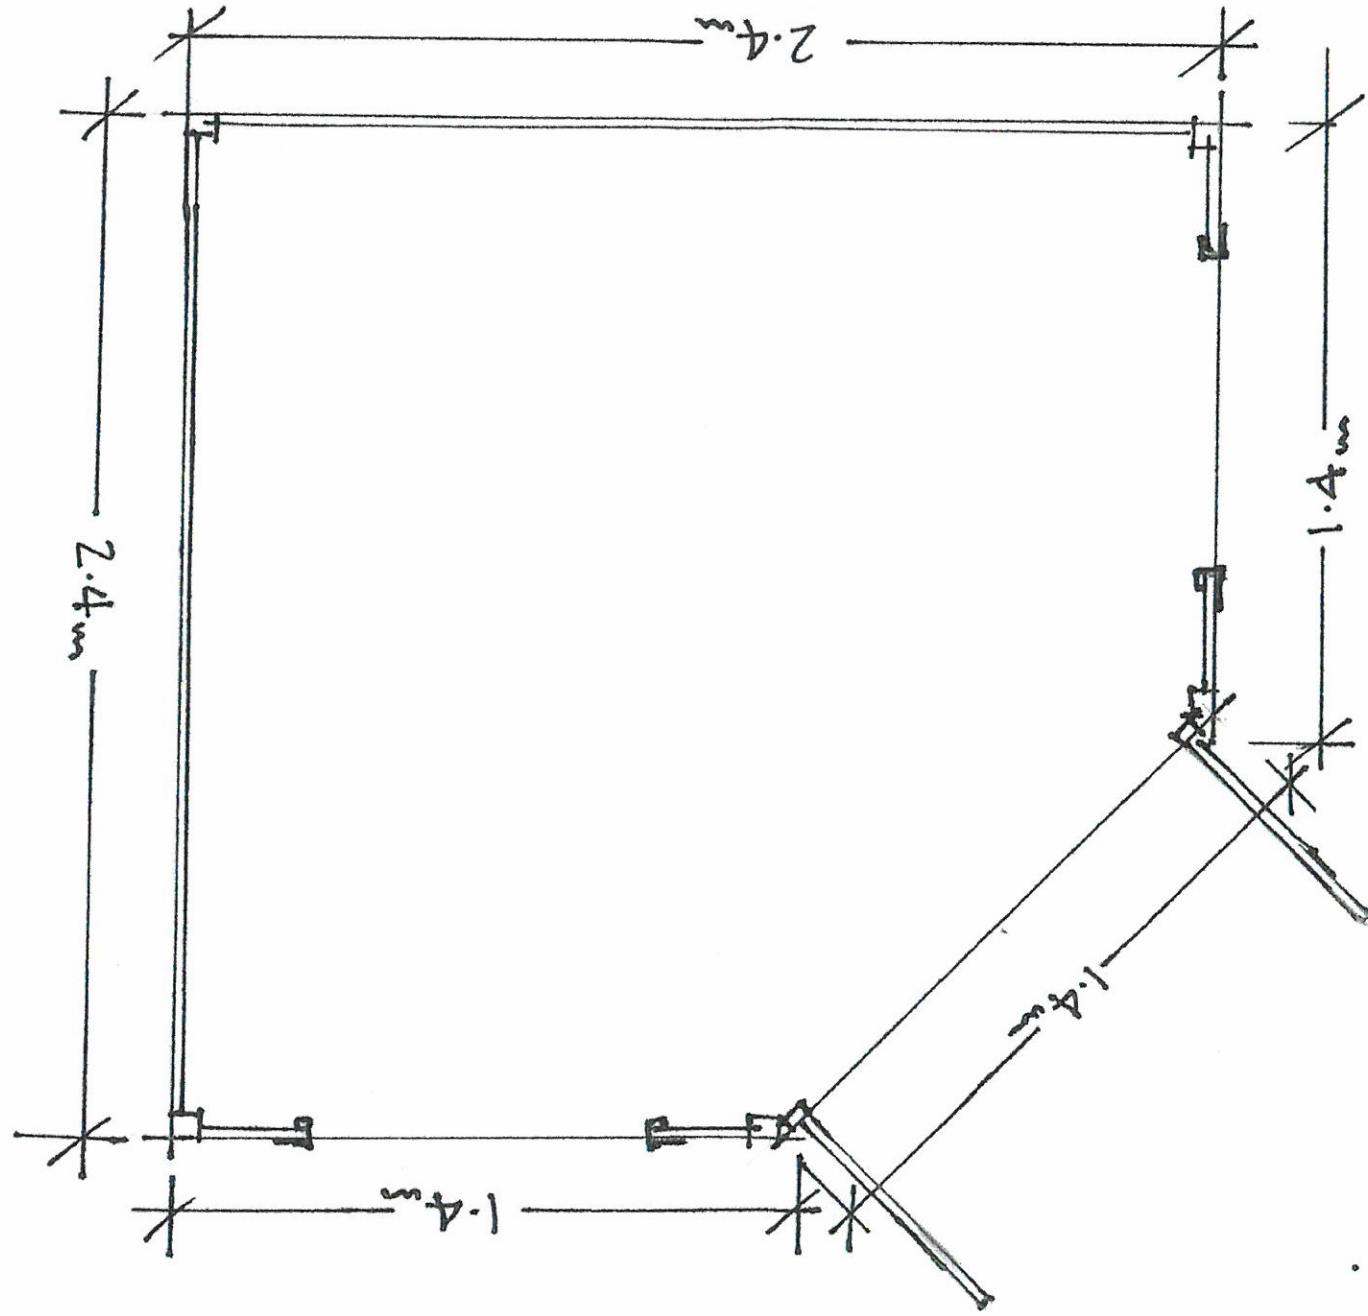

Scale 1:25

Proposed Summer House
6, Vicarage Close.

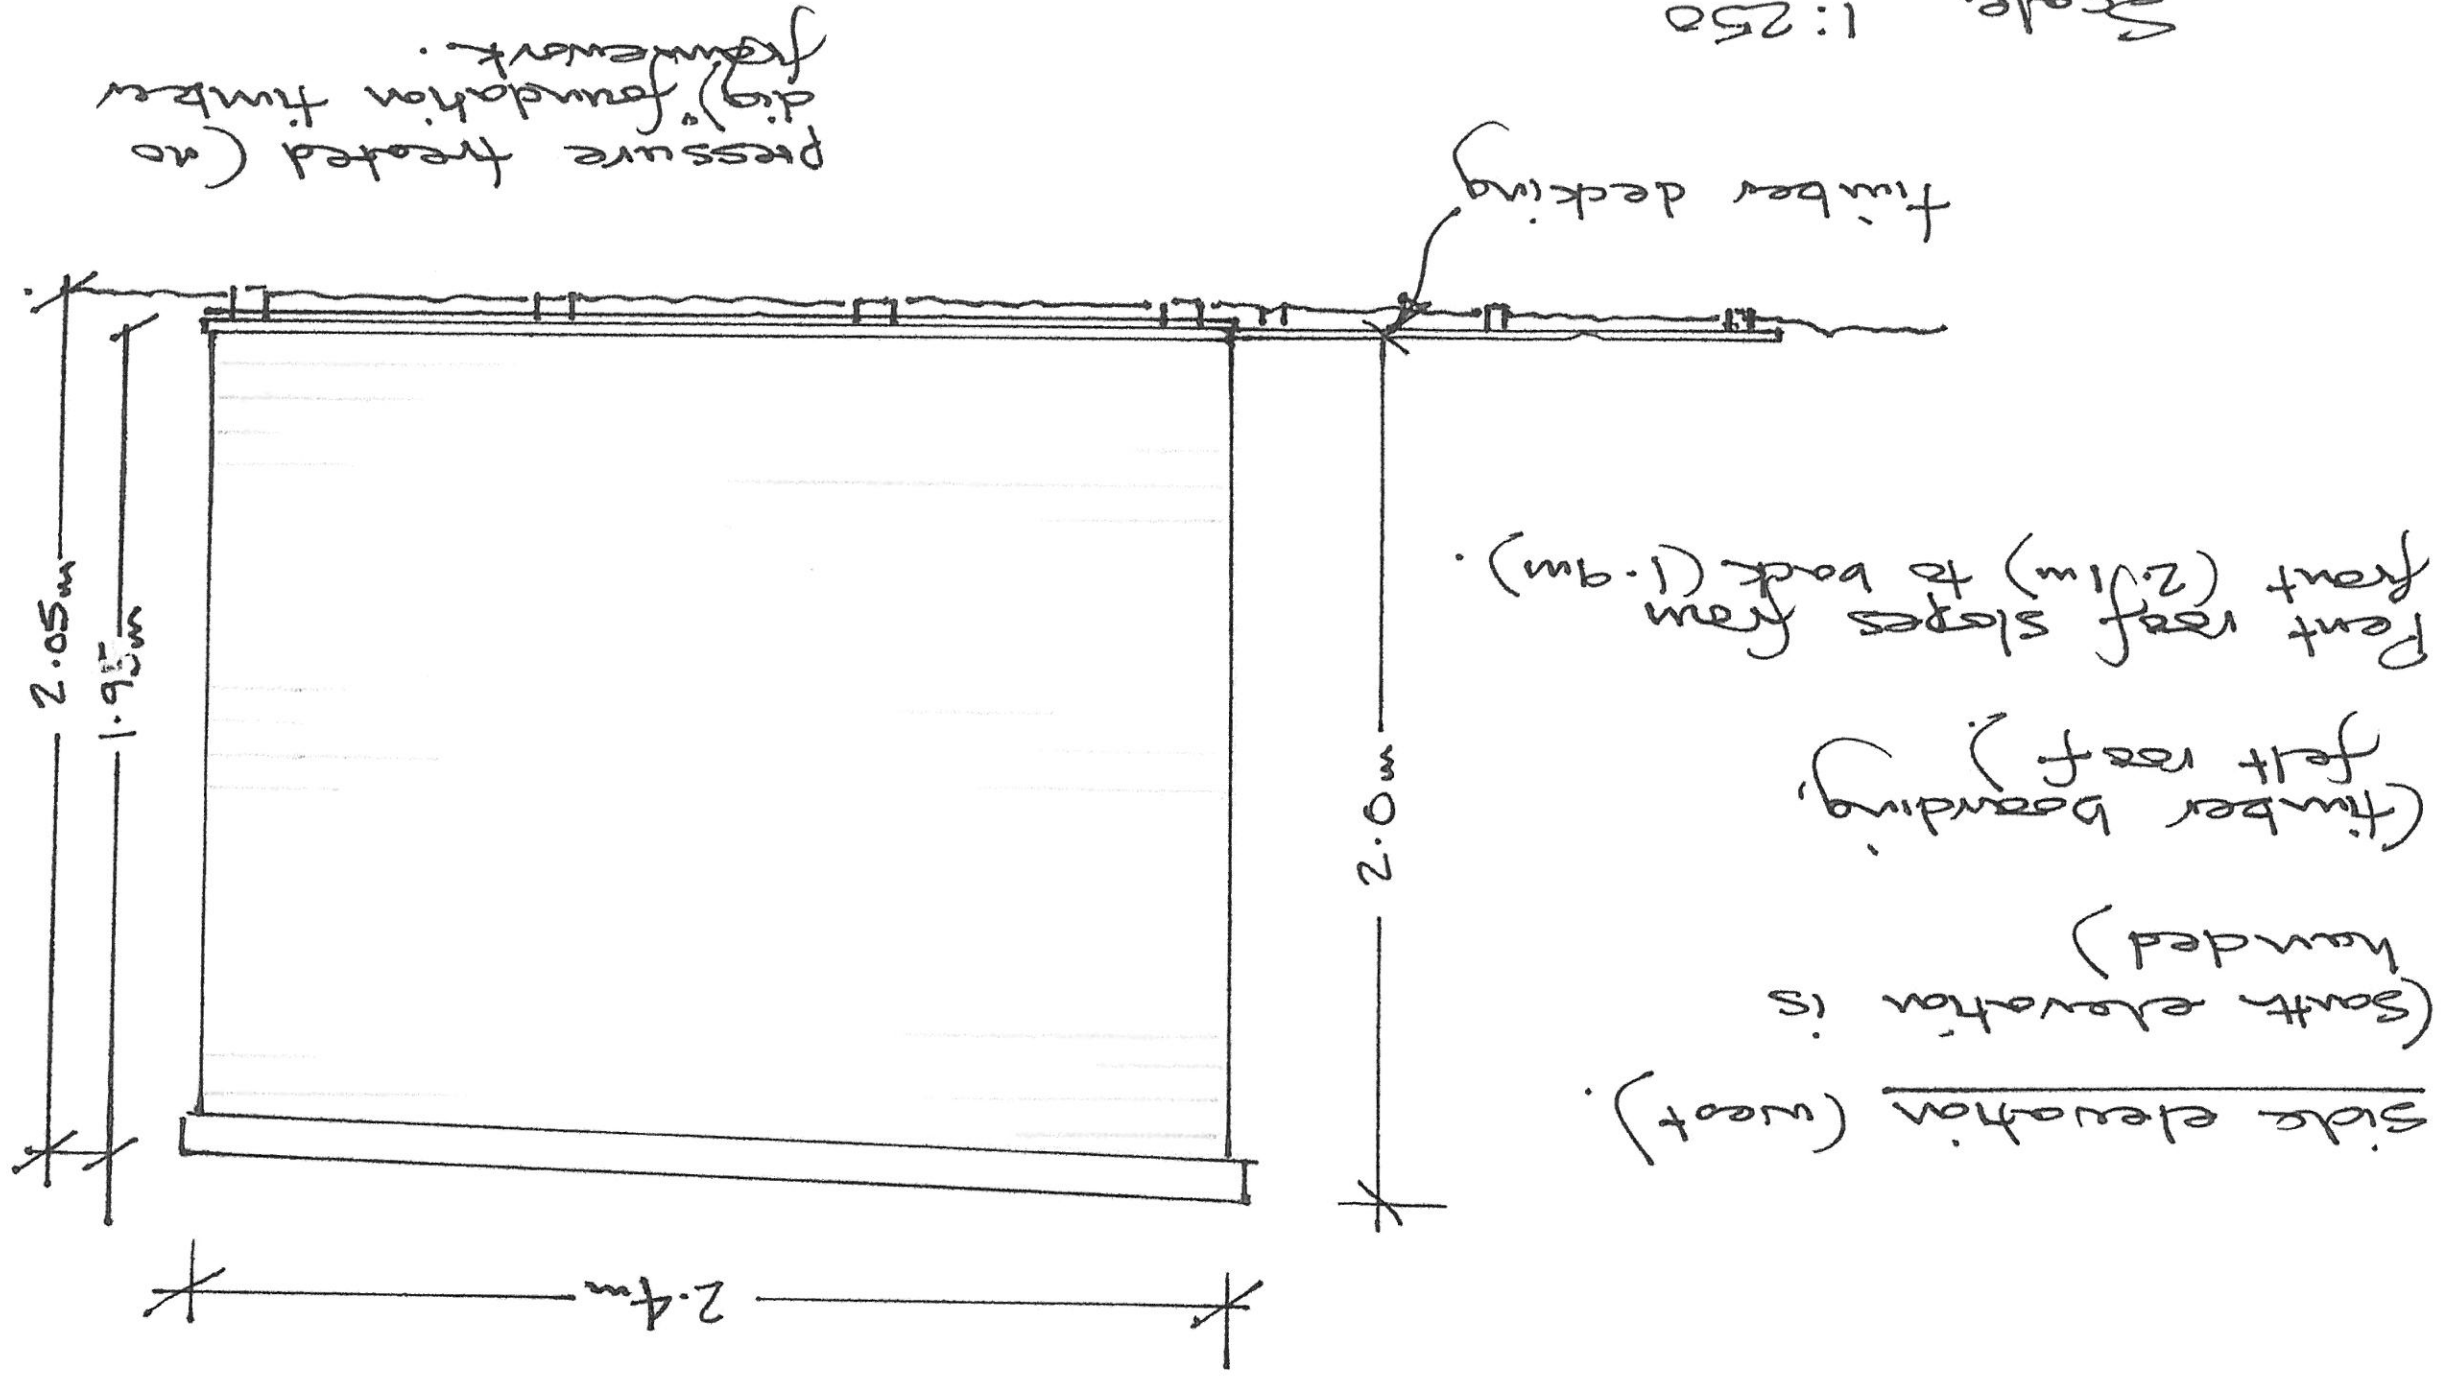




Revision		Description		Date
Client				
Beck Homes UK Ltd				
PROJECT				
Land adjacent to St Paul's Church, off Edisford Road Clitheroe				
DRAWING				
LOCATION PLAN				
SCALE		DATE		
1:1250 @ A3		SEP 2015		
DRAWING NUMBER		REVISION		
7081/P/001		-		
Green Square Architecture Ltd The Top 2 Kingsway, Clitheroe, Cheshire, Wald Lit T: +44 (0) 161 993 3080 F: info@greensquarearchitecture.com				



Proposed timber summerhouse
G, Vicarage Close.

Main front elevation (with
angled returns).

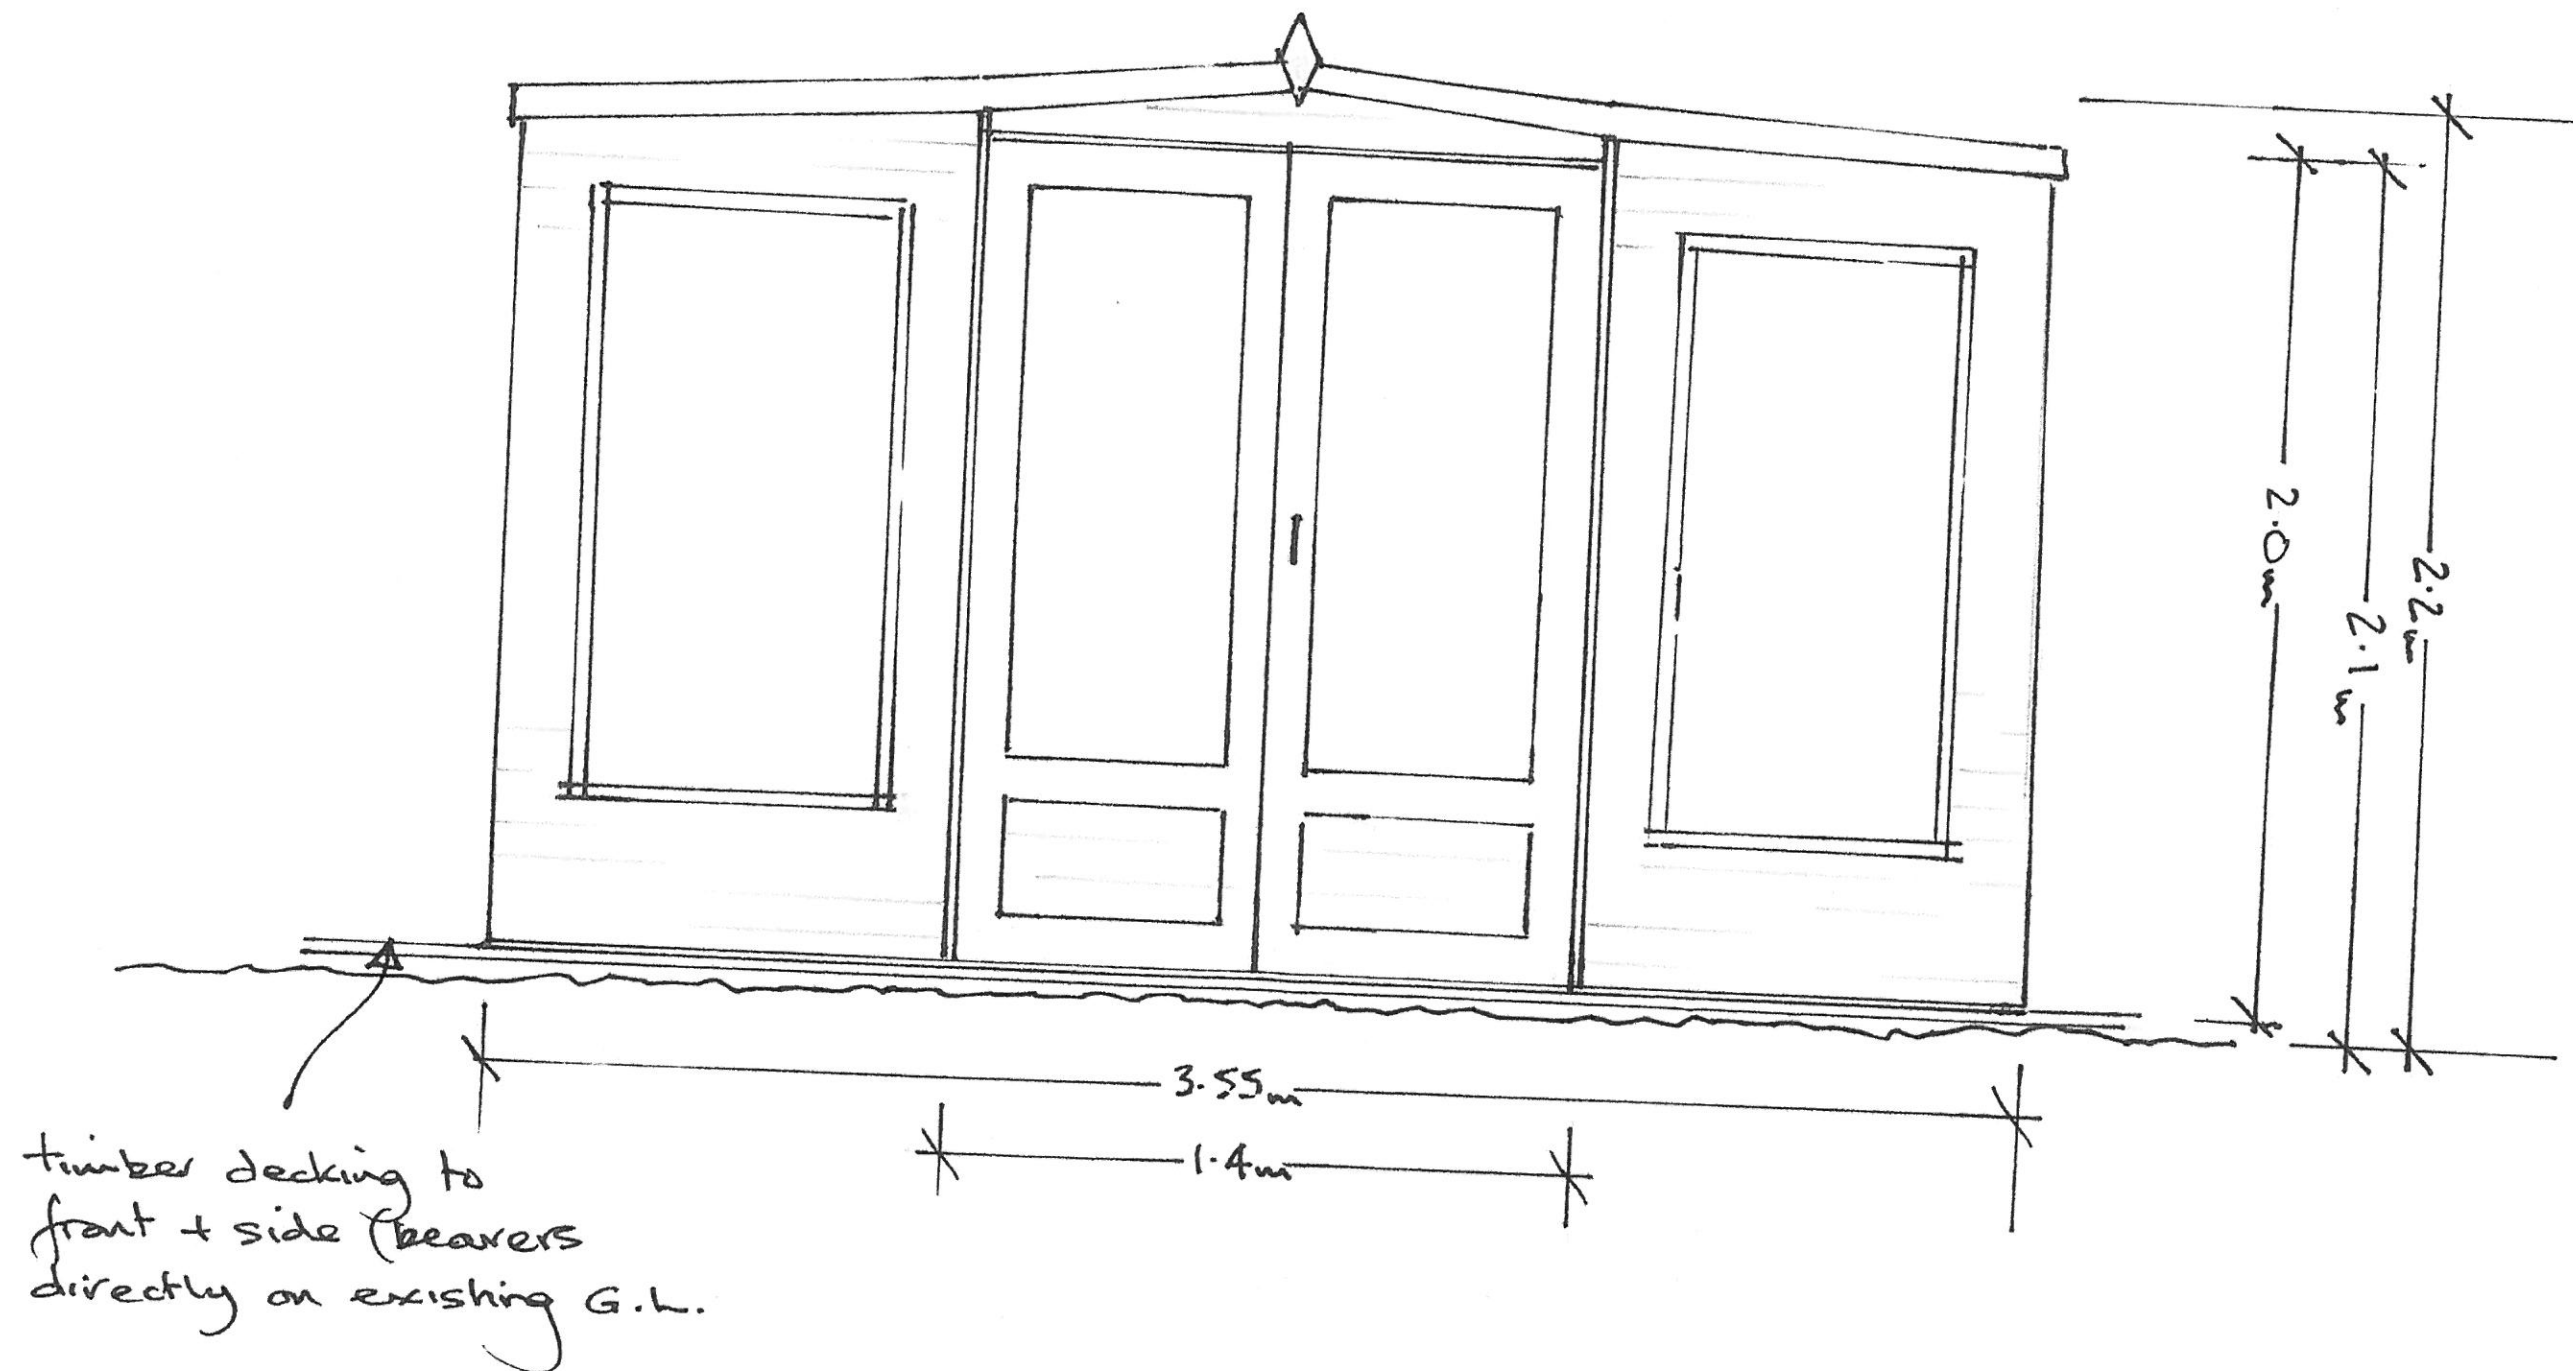

Scale 1:25