


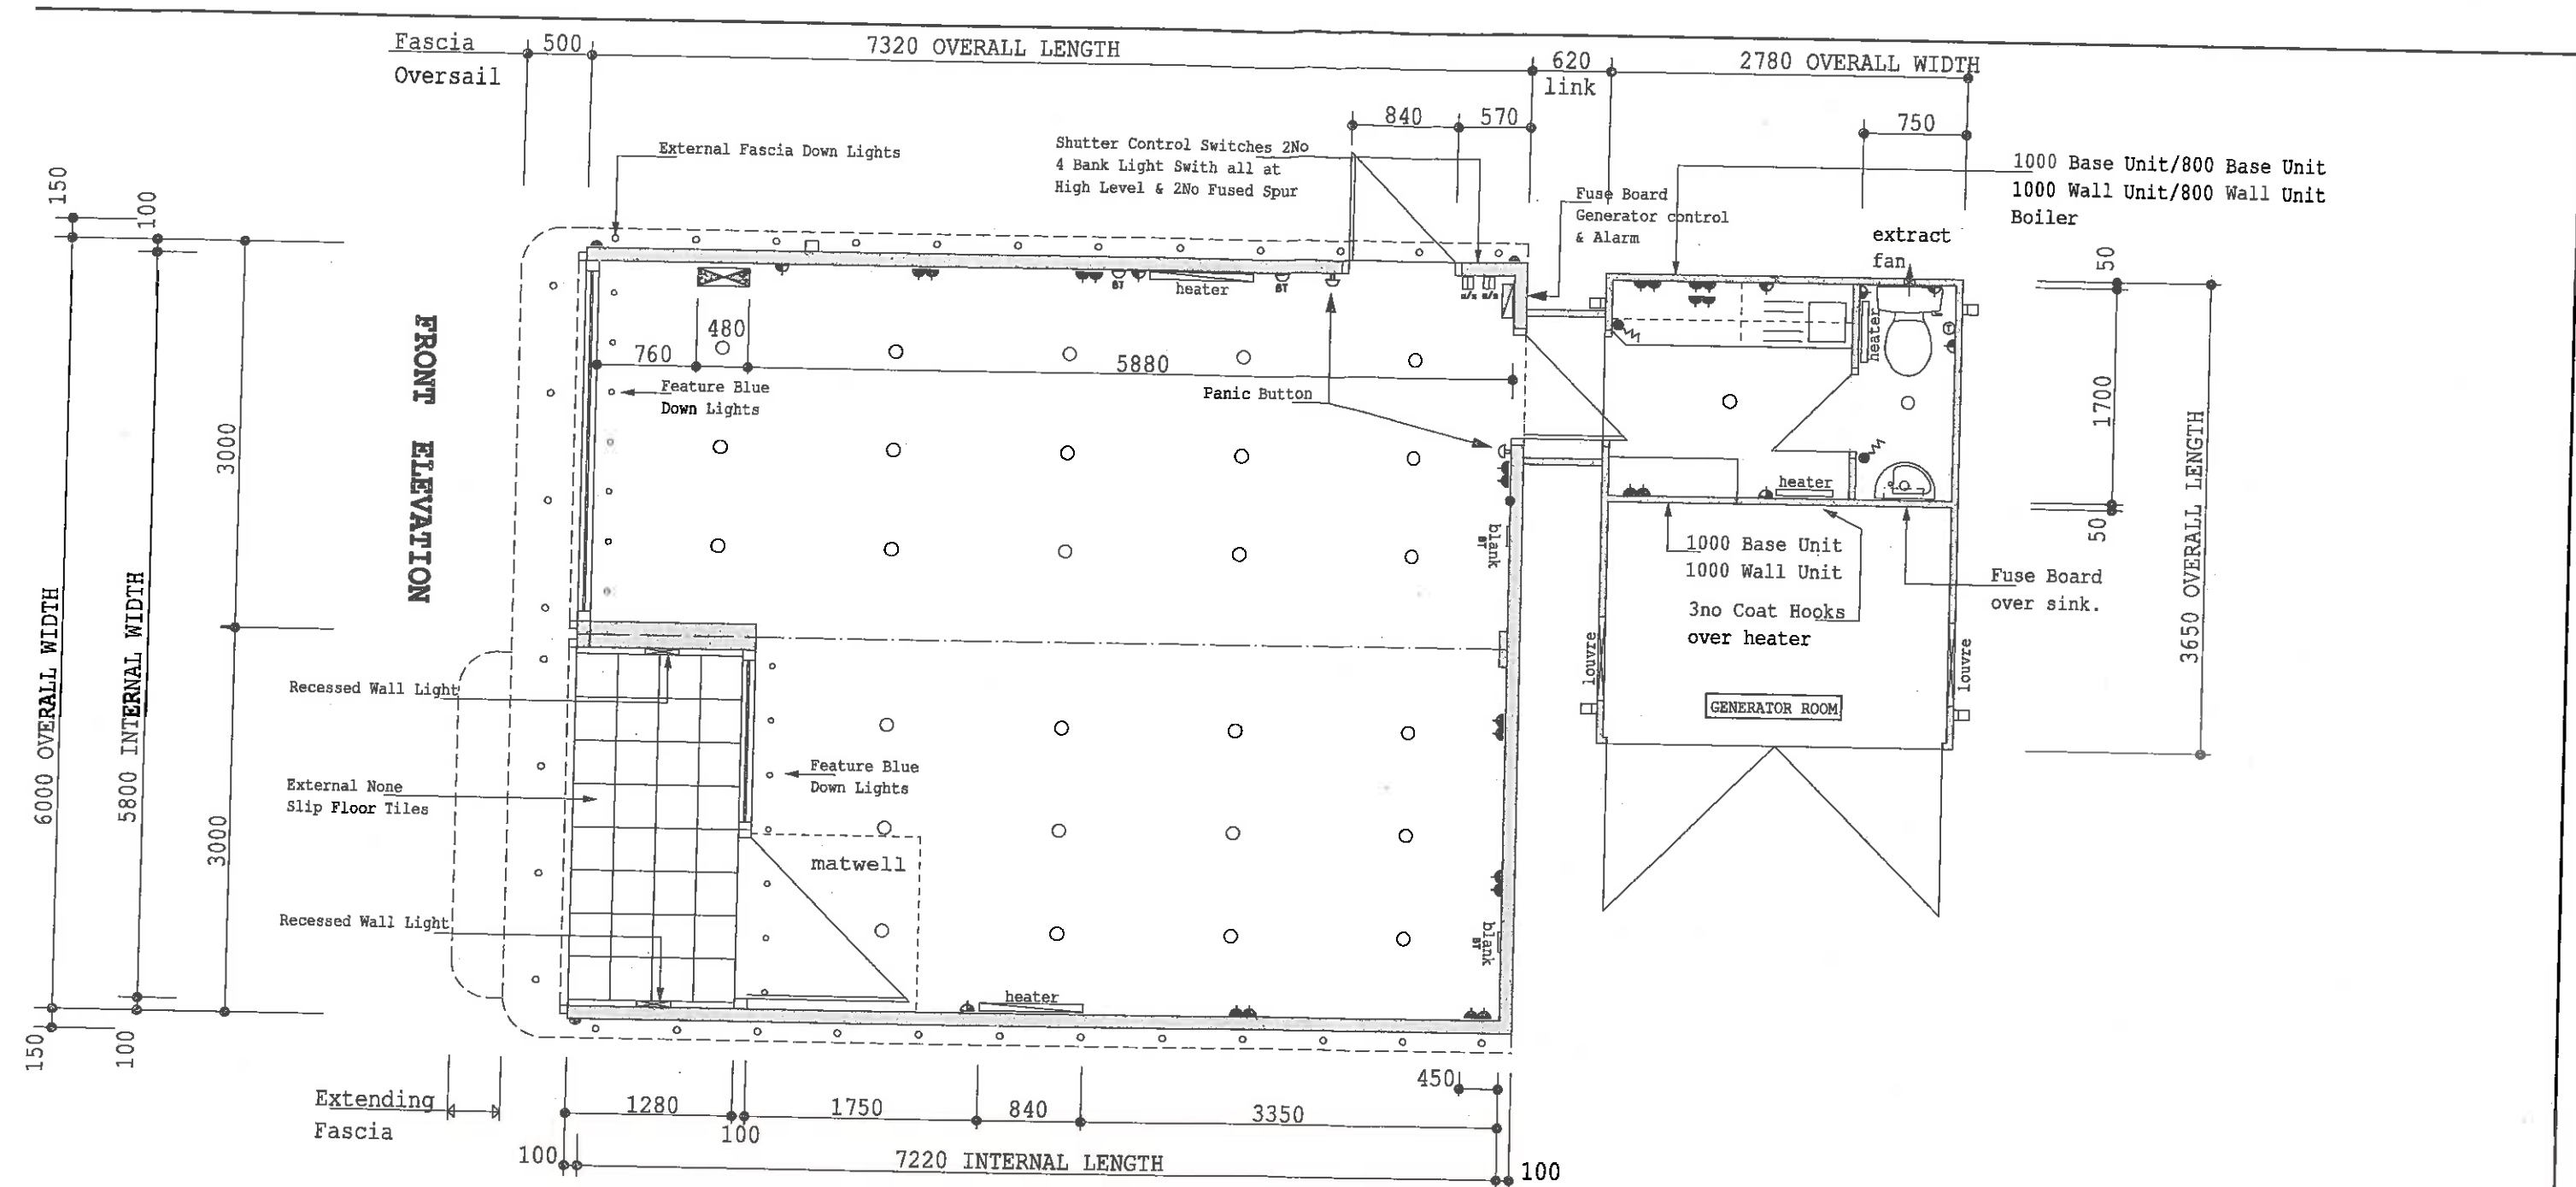

PLAN LAYOUT GENERAL ARRANGEMENT



E LGCHA052	
FAX	
CONTACT	
WING No 01	DATE
SION No A	DRAWN BY

NOTES

KEY

	Single switched socket		Light switch		Data		Shutter Switch
	Twin switched socket		Light switch cord		Recessed Ceiling Light		BT
	Switched Fused spur		Extractor fan		Emergency Light		Piano Light
	30A cooker point		Consumer unit		Dimmer Switch		Bell Box
	Ceiling Light		Heater		Light Switch		
	Fluorescent light fitting		Thermostat		Air Conditioning Unit		
			Panic Alarm				



Tel: 0845 094 4487

320171086 =