


### Location Plan

Scale: 1 : 1250

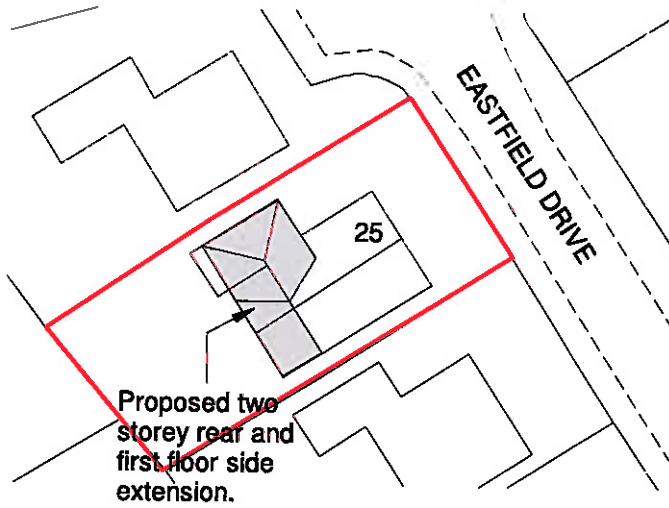

Proposed two storey rear and first floor side extension.

### Block Plan

Scale: 1 : 500



**PLANS FOR HOME**  
 Architectural Design  
 For Home Owners

www.plans-for-home.co.uk  
 T: 07721 996296

Project:  
 25 Eastfield Drive, West Bradford, BB7 4TQ

Sheet Title:  
 Block & Location Plans

Scale:	Size:	Project No:	Drwg No:	Rev:
As Shown	A4	16/123	A201	