


Do not scale. Contractors must check all dimensions on site before preparing production drawings or commencing any work. This drawing and its design is the copyright of LMC Building Design Limited and may not be reproduced in any form whatsoever without their prior express written consent.

Revision	Date	Revision note	Drawn by	Purpose of issue
-	23.11.17	First issue	LM	Planning

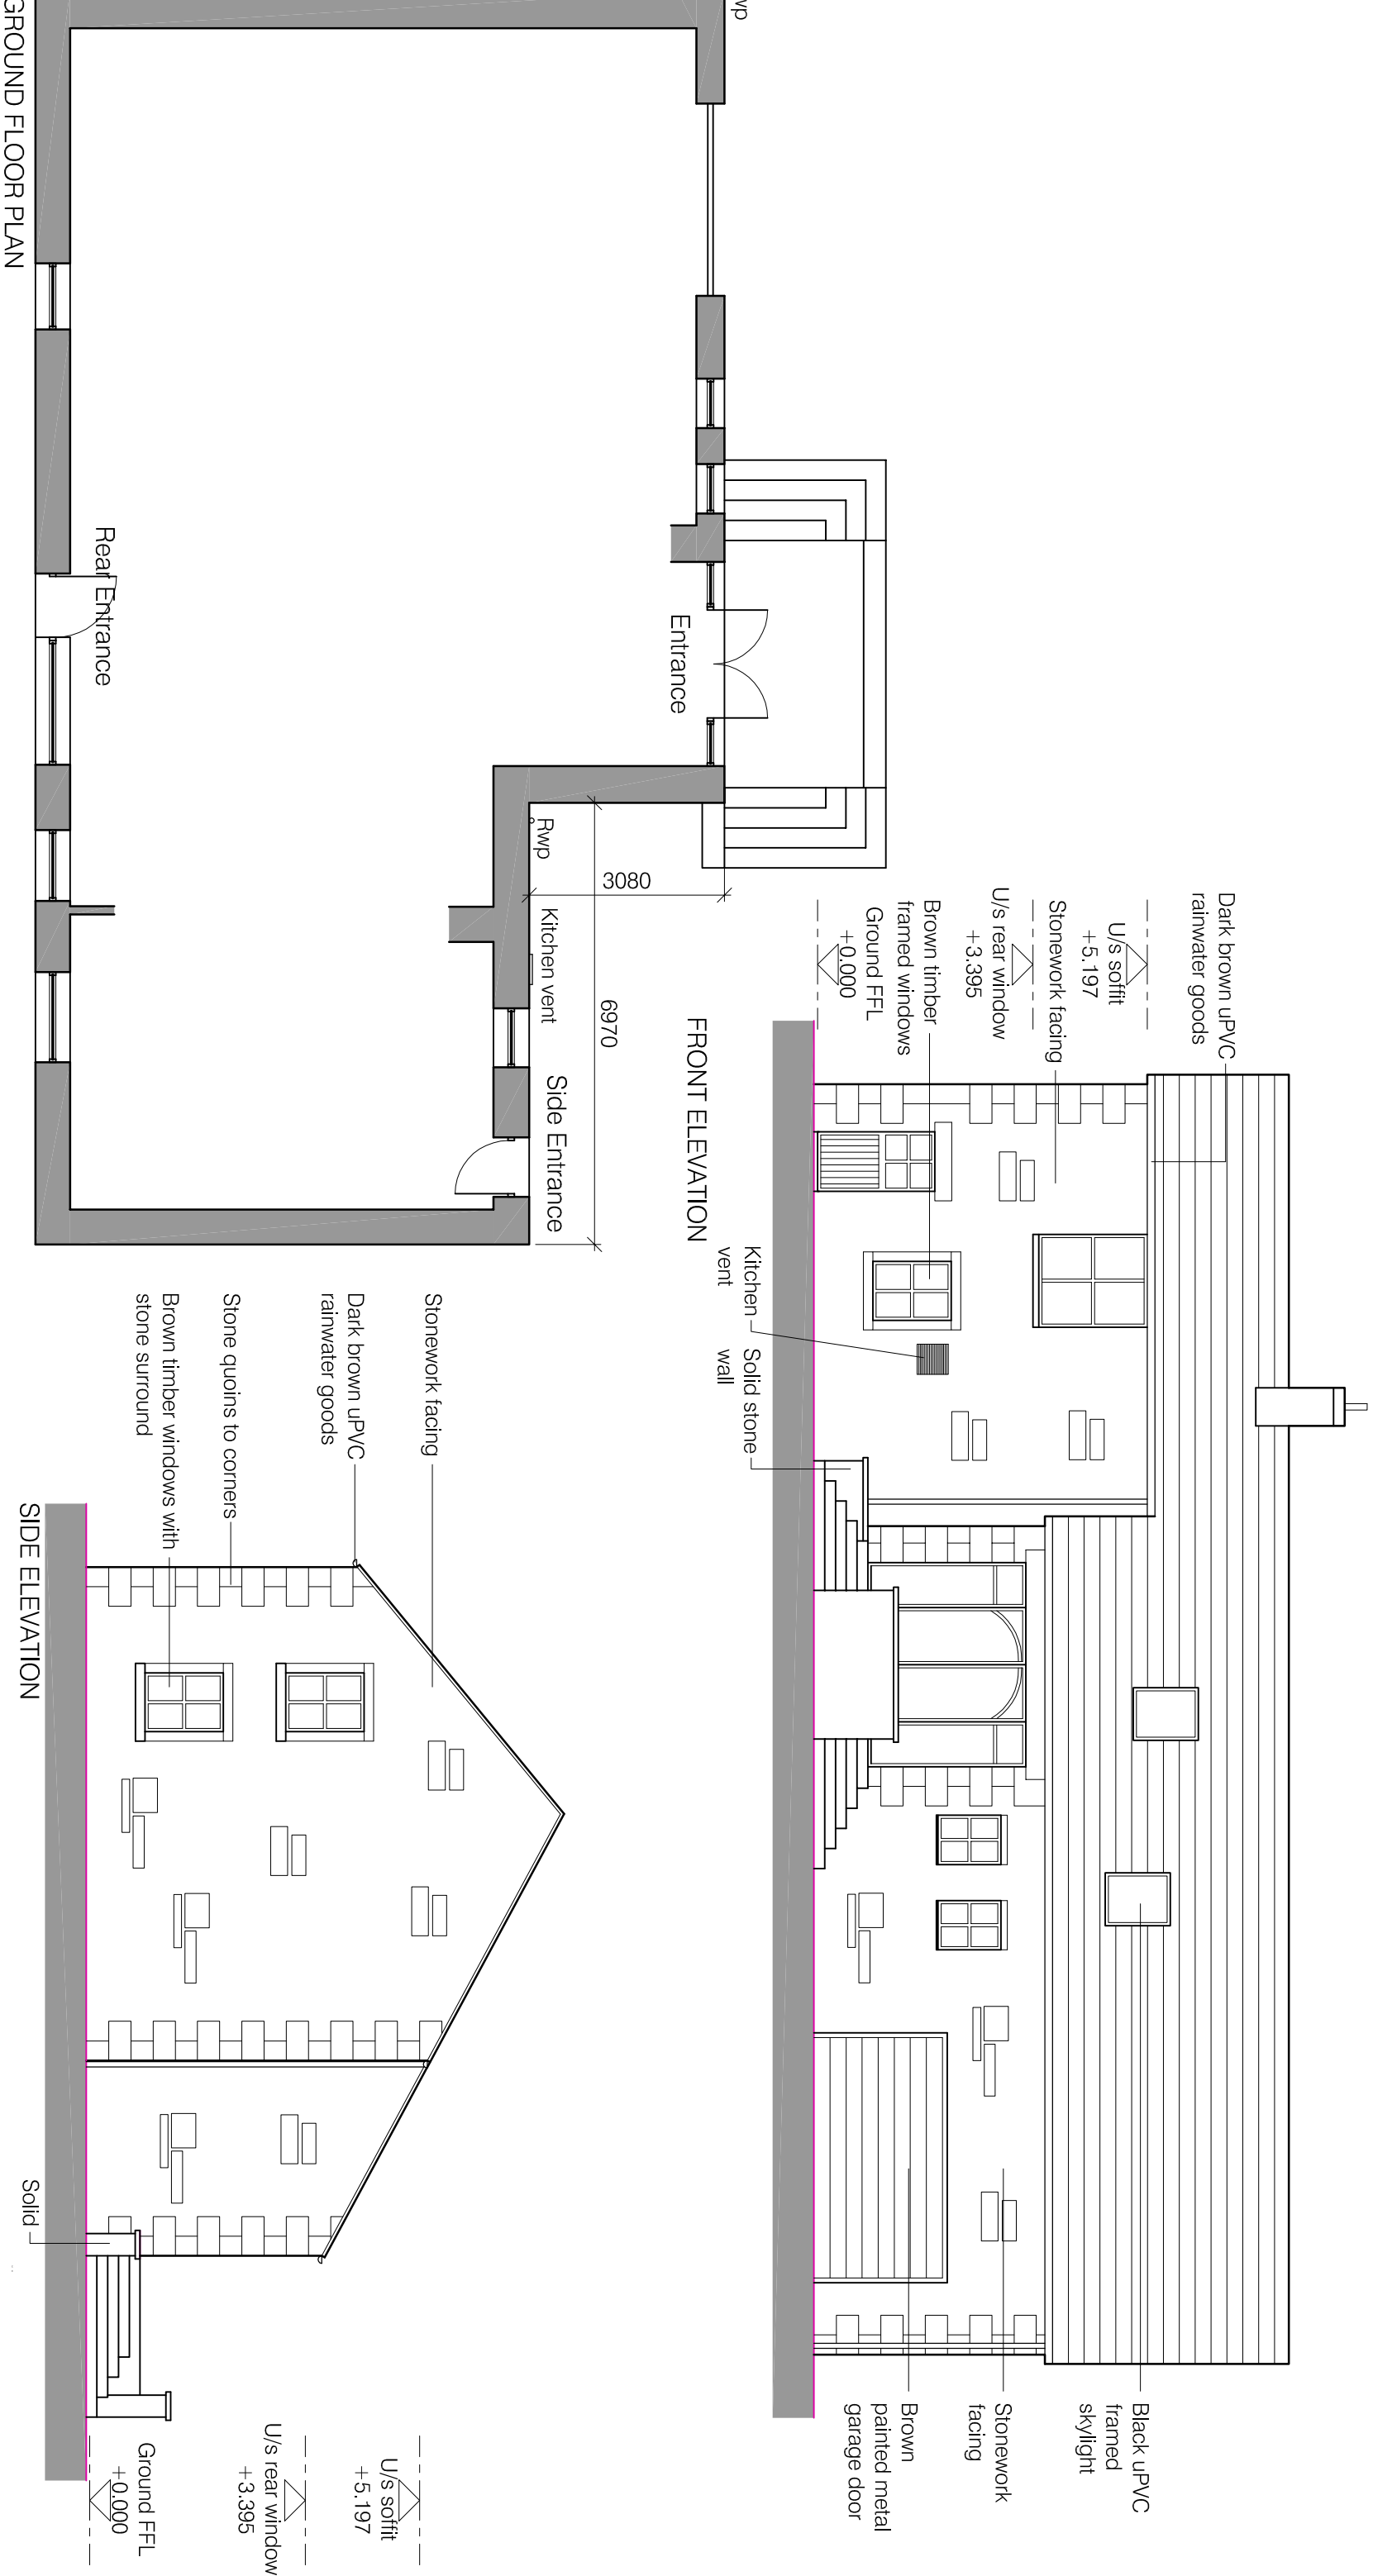

Project The Barn, Turner Fold Reed	Drawing title Existing Plans	Scale 1:100@A3	LMC Building Design Limited Architectural design services
Client Mr and Mrs Pearce	Drawing number 1747-PL01	Date 23.11.17	4 Dovedale Drive, Ightenhill, Burnley, Lancashire, BB12 8XD Web : www.lmcbuildingdesign.co.uk
			LMC BUILDING DESIGN LTD