

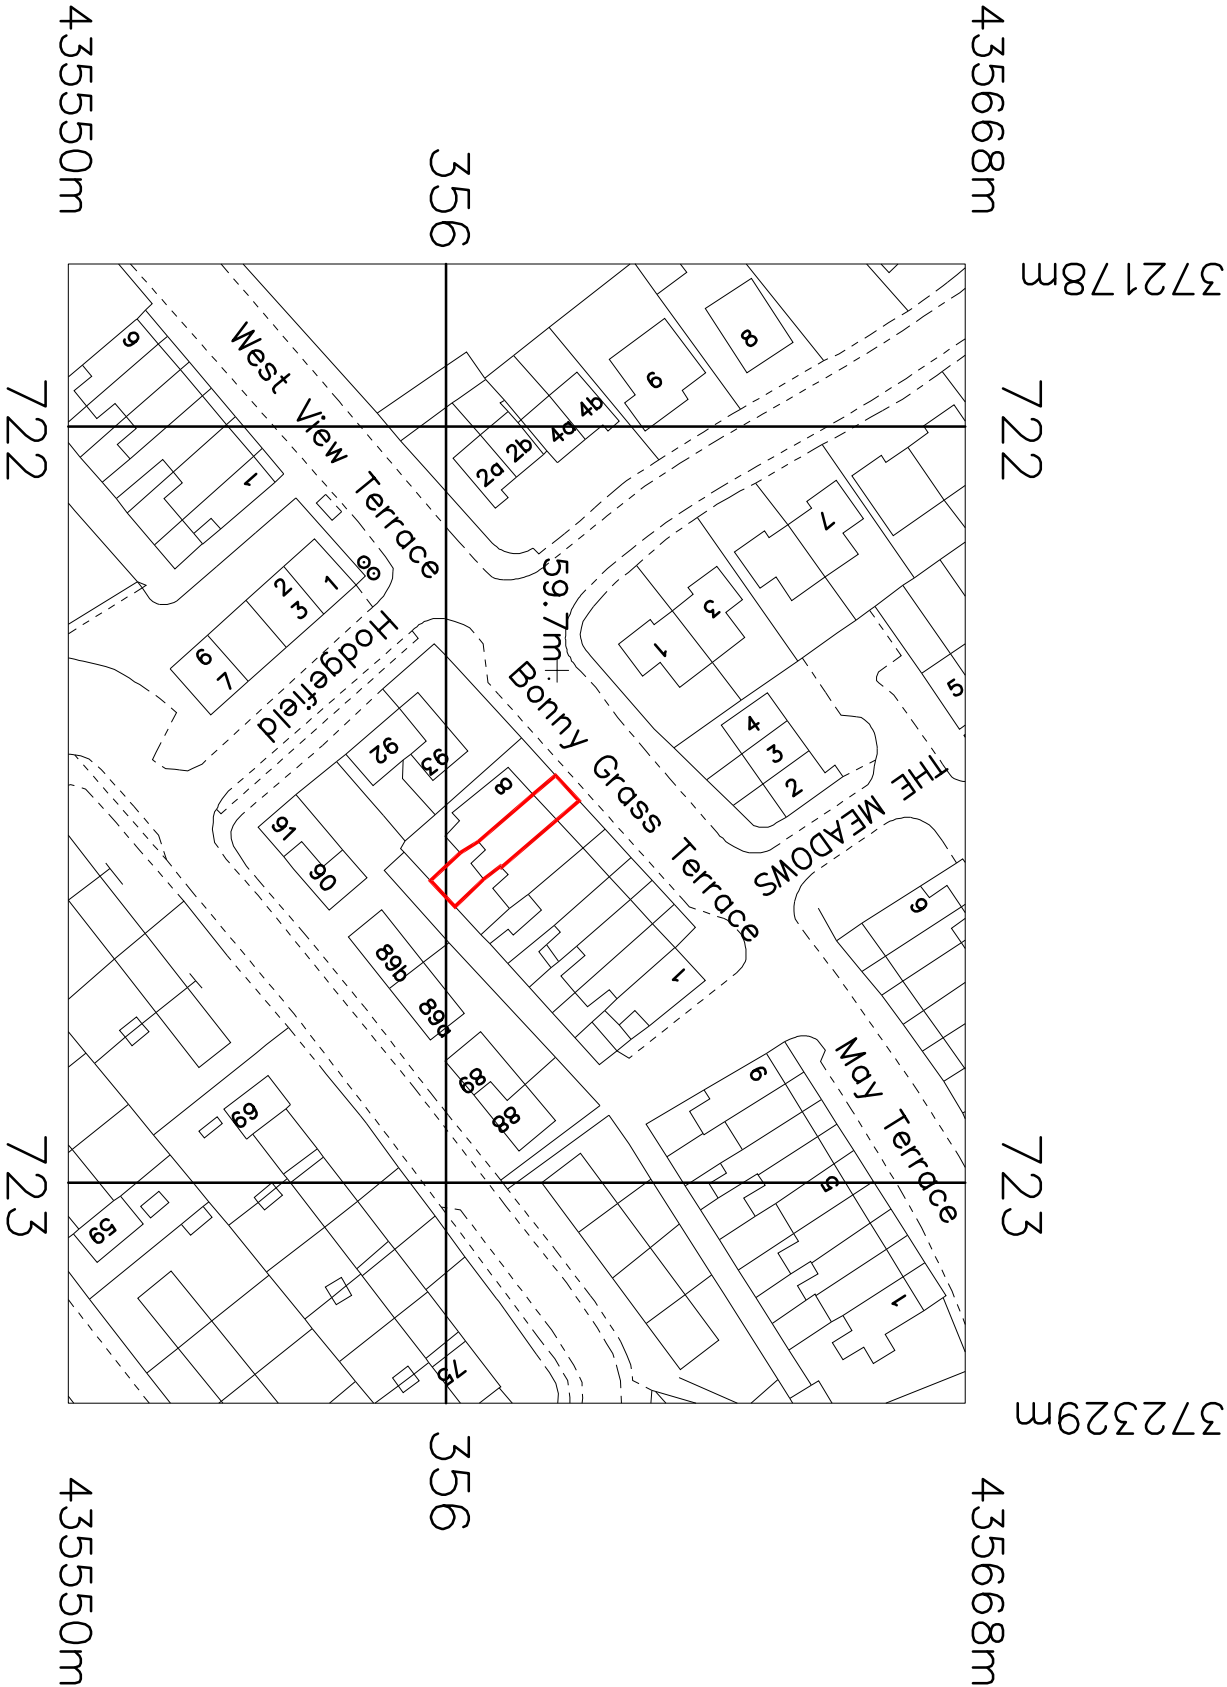


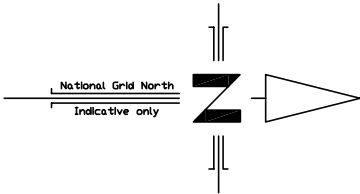

© CROWN COPYRIGHT AND DATABASE RIGHTS (2018) OS  
LICENCE 100035409. REPRODUCED FROM THE OS SURVEY  
MAP VIA STANFORDS WITH PERMISSION OF CROWN  
COPYRIGHT. DRAWING PRODUCED FOR SITE LOCATION AND  
PLANNING PURPOSES ONLY AND ACCURACY CANNOT BE  
GUARANTEED.

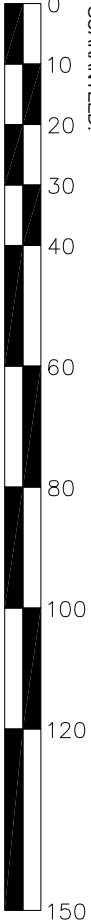

|   |  |                      |  |                    |  |     |  |      |  |       |  |            |  |                |  |
|---|--|----------------------|--|--------------------|--|-----|--|------|--|-------|--|------------|--|----------------|--|
| <div><div>da</div><div>davenport<br/>architecture</div></div> <div>Education   Residential   Commercial   Leisure   Master Planning<br/>Mere House, Brook Street, Knutsford, Cheshire, WA16 8GP<br/>Tel: 01565 360419</div> |  | Project Title        |  | Drawing Title      |  | Rev |  | Date |  | Scale |  | Job Number |  | Checked        |  |
| No. 7 Bonny Grass Terrace   |  | Proposed Alterations |  | Site Location Plan |  |     |  |      |  | 1:100 |  | 2015-029   |  | -              |  |
|   |  |                      |  |                    |  |     |  |      |  | Sheet |  | Author     |  | Drawing Number |  |
|   |  |                      |  |                    |  |     |  |      |  | A3    |  | -          |  | PL100          |  |
|   |  |                      |  |                    |  |     |  |      |  |       |  |            |  | Revision       |  |