
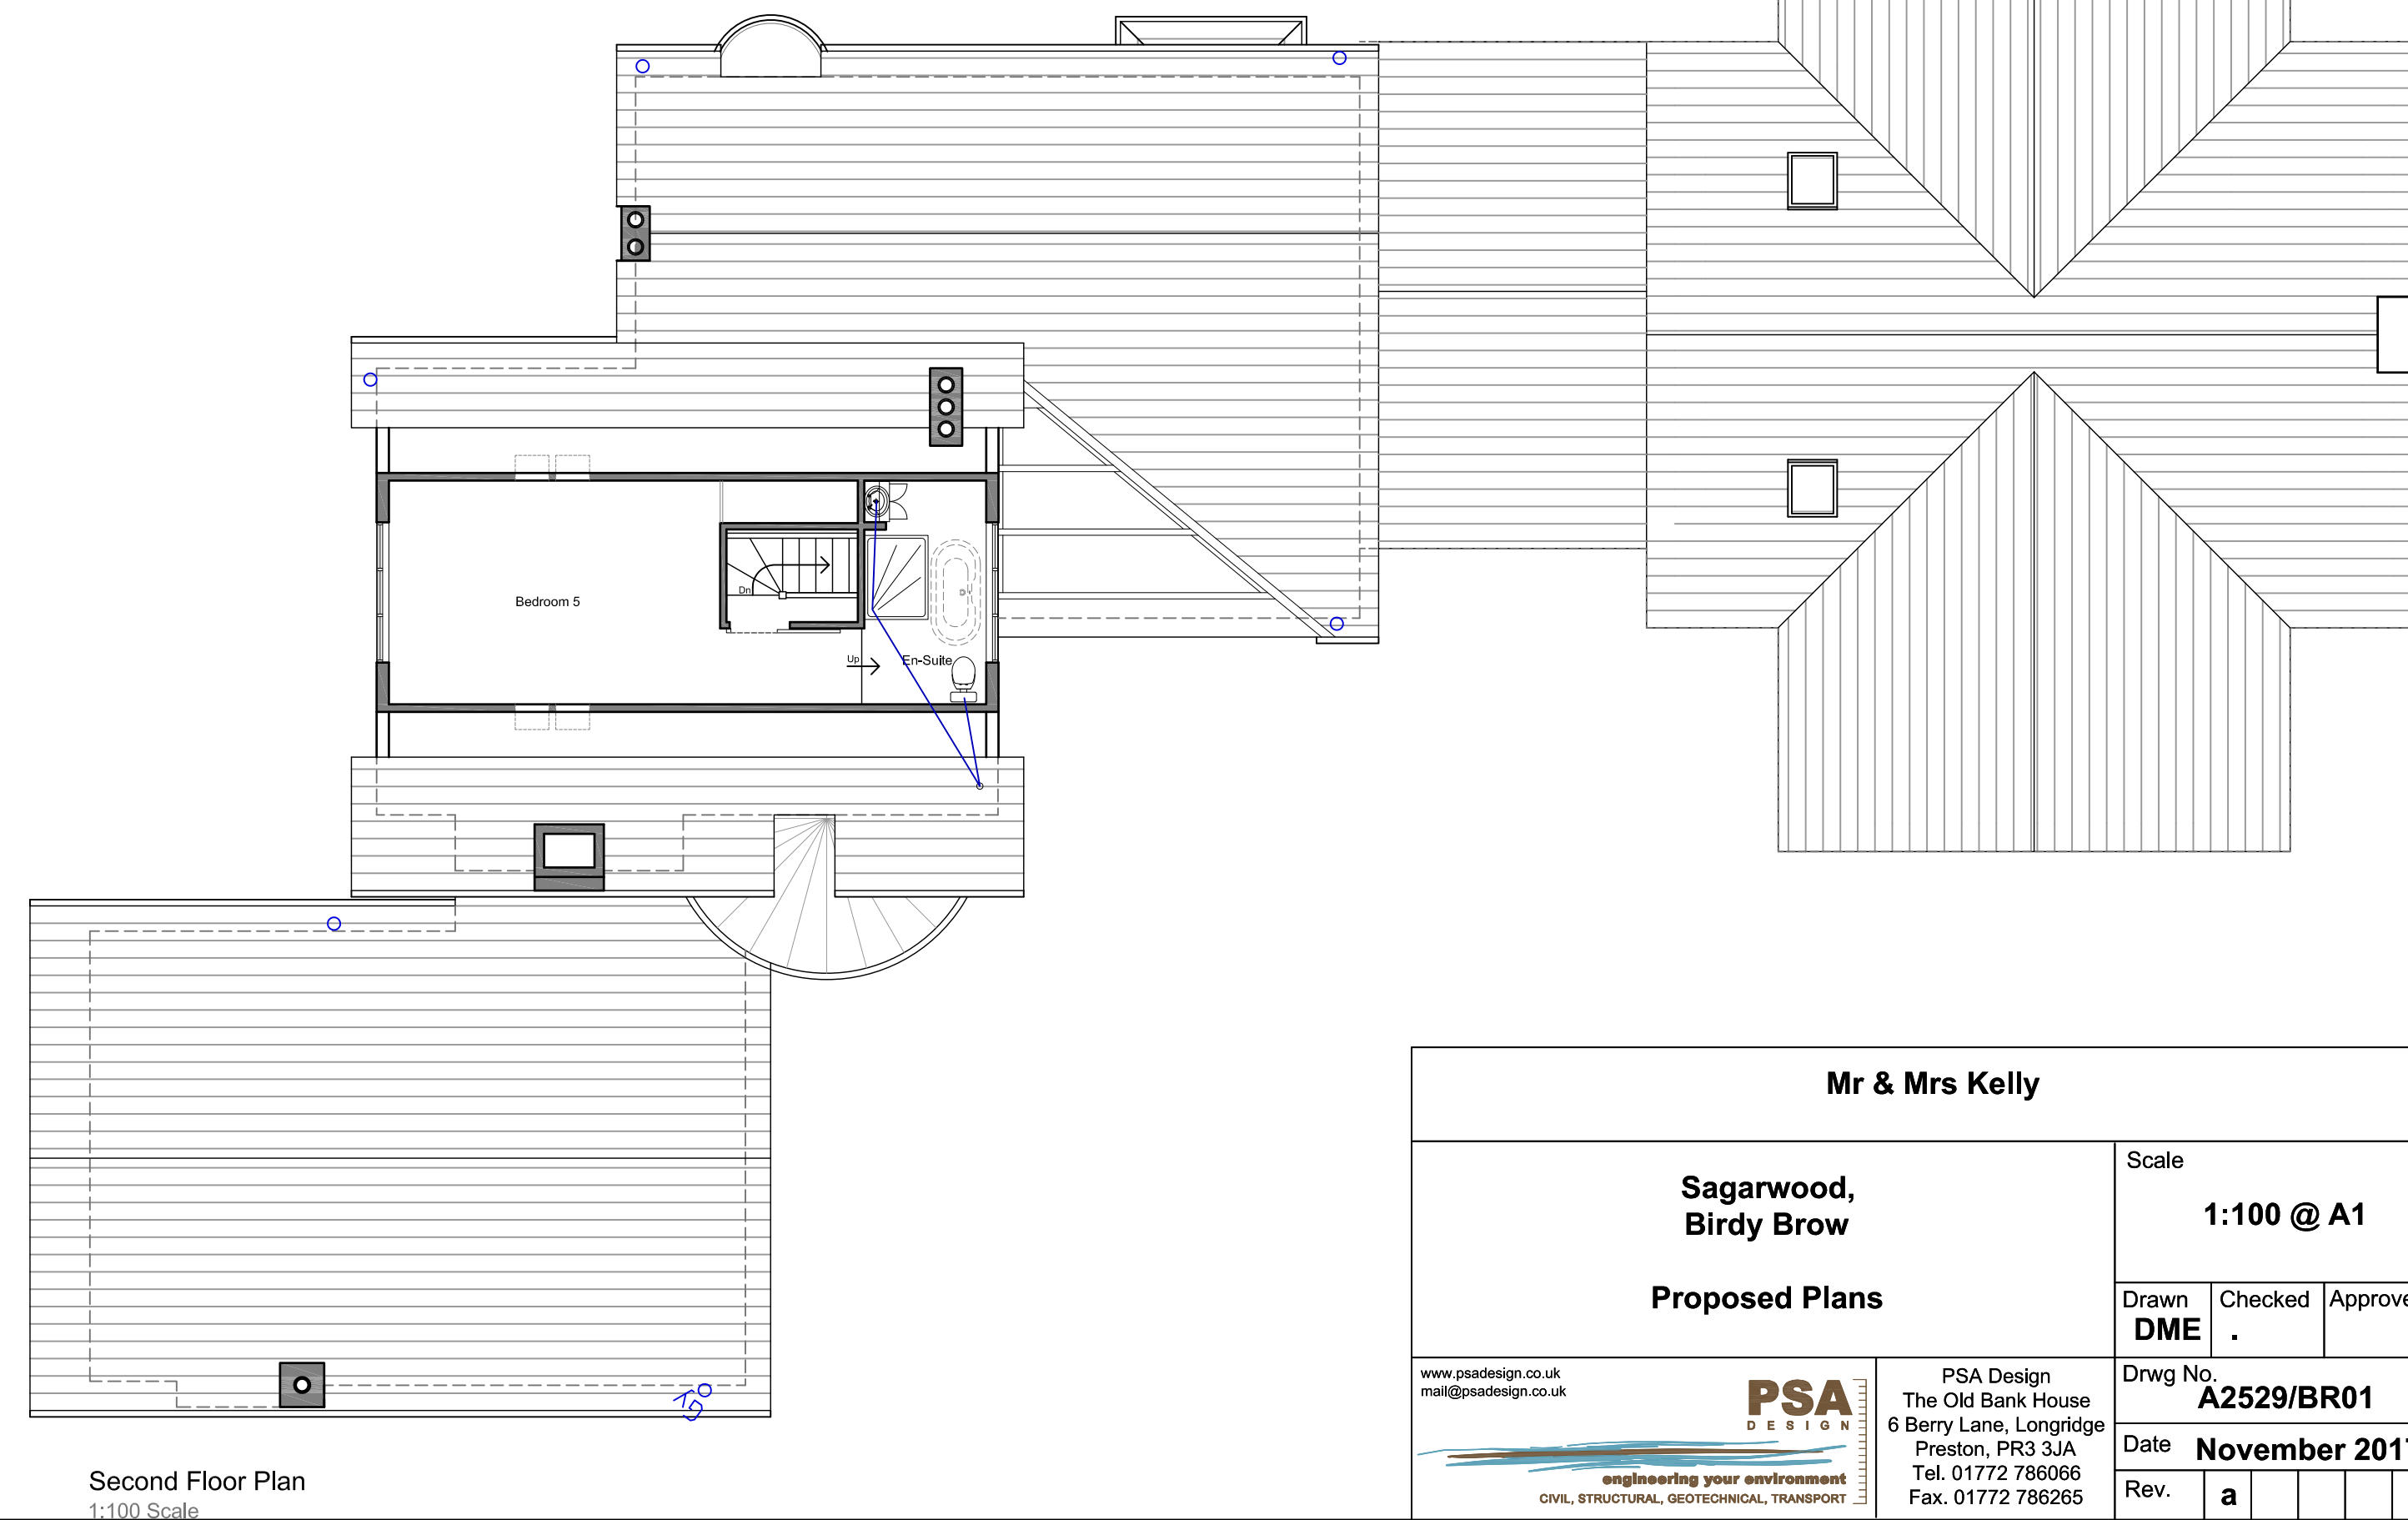
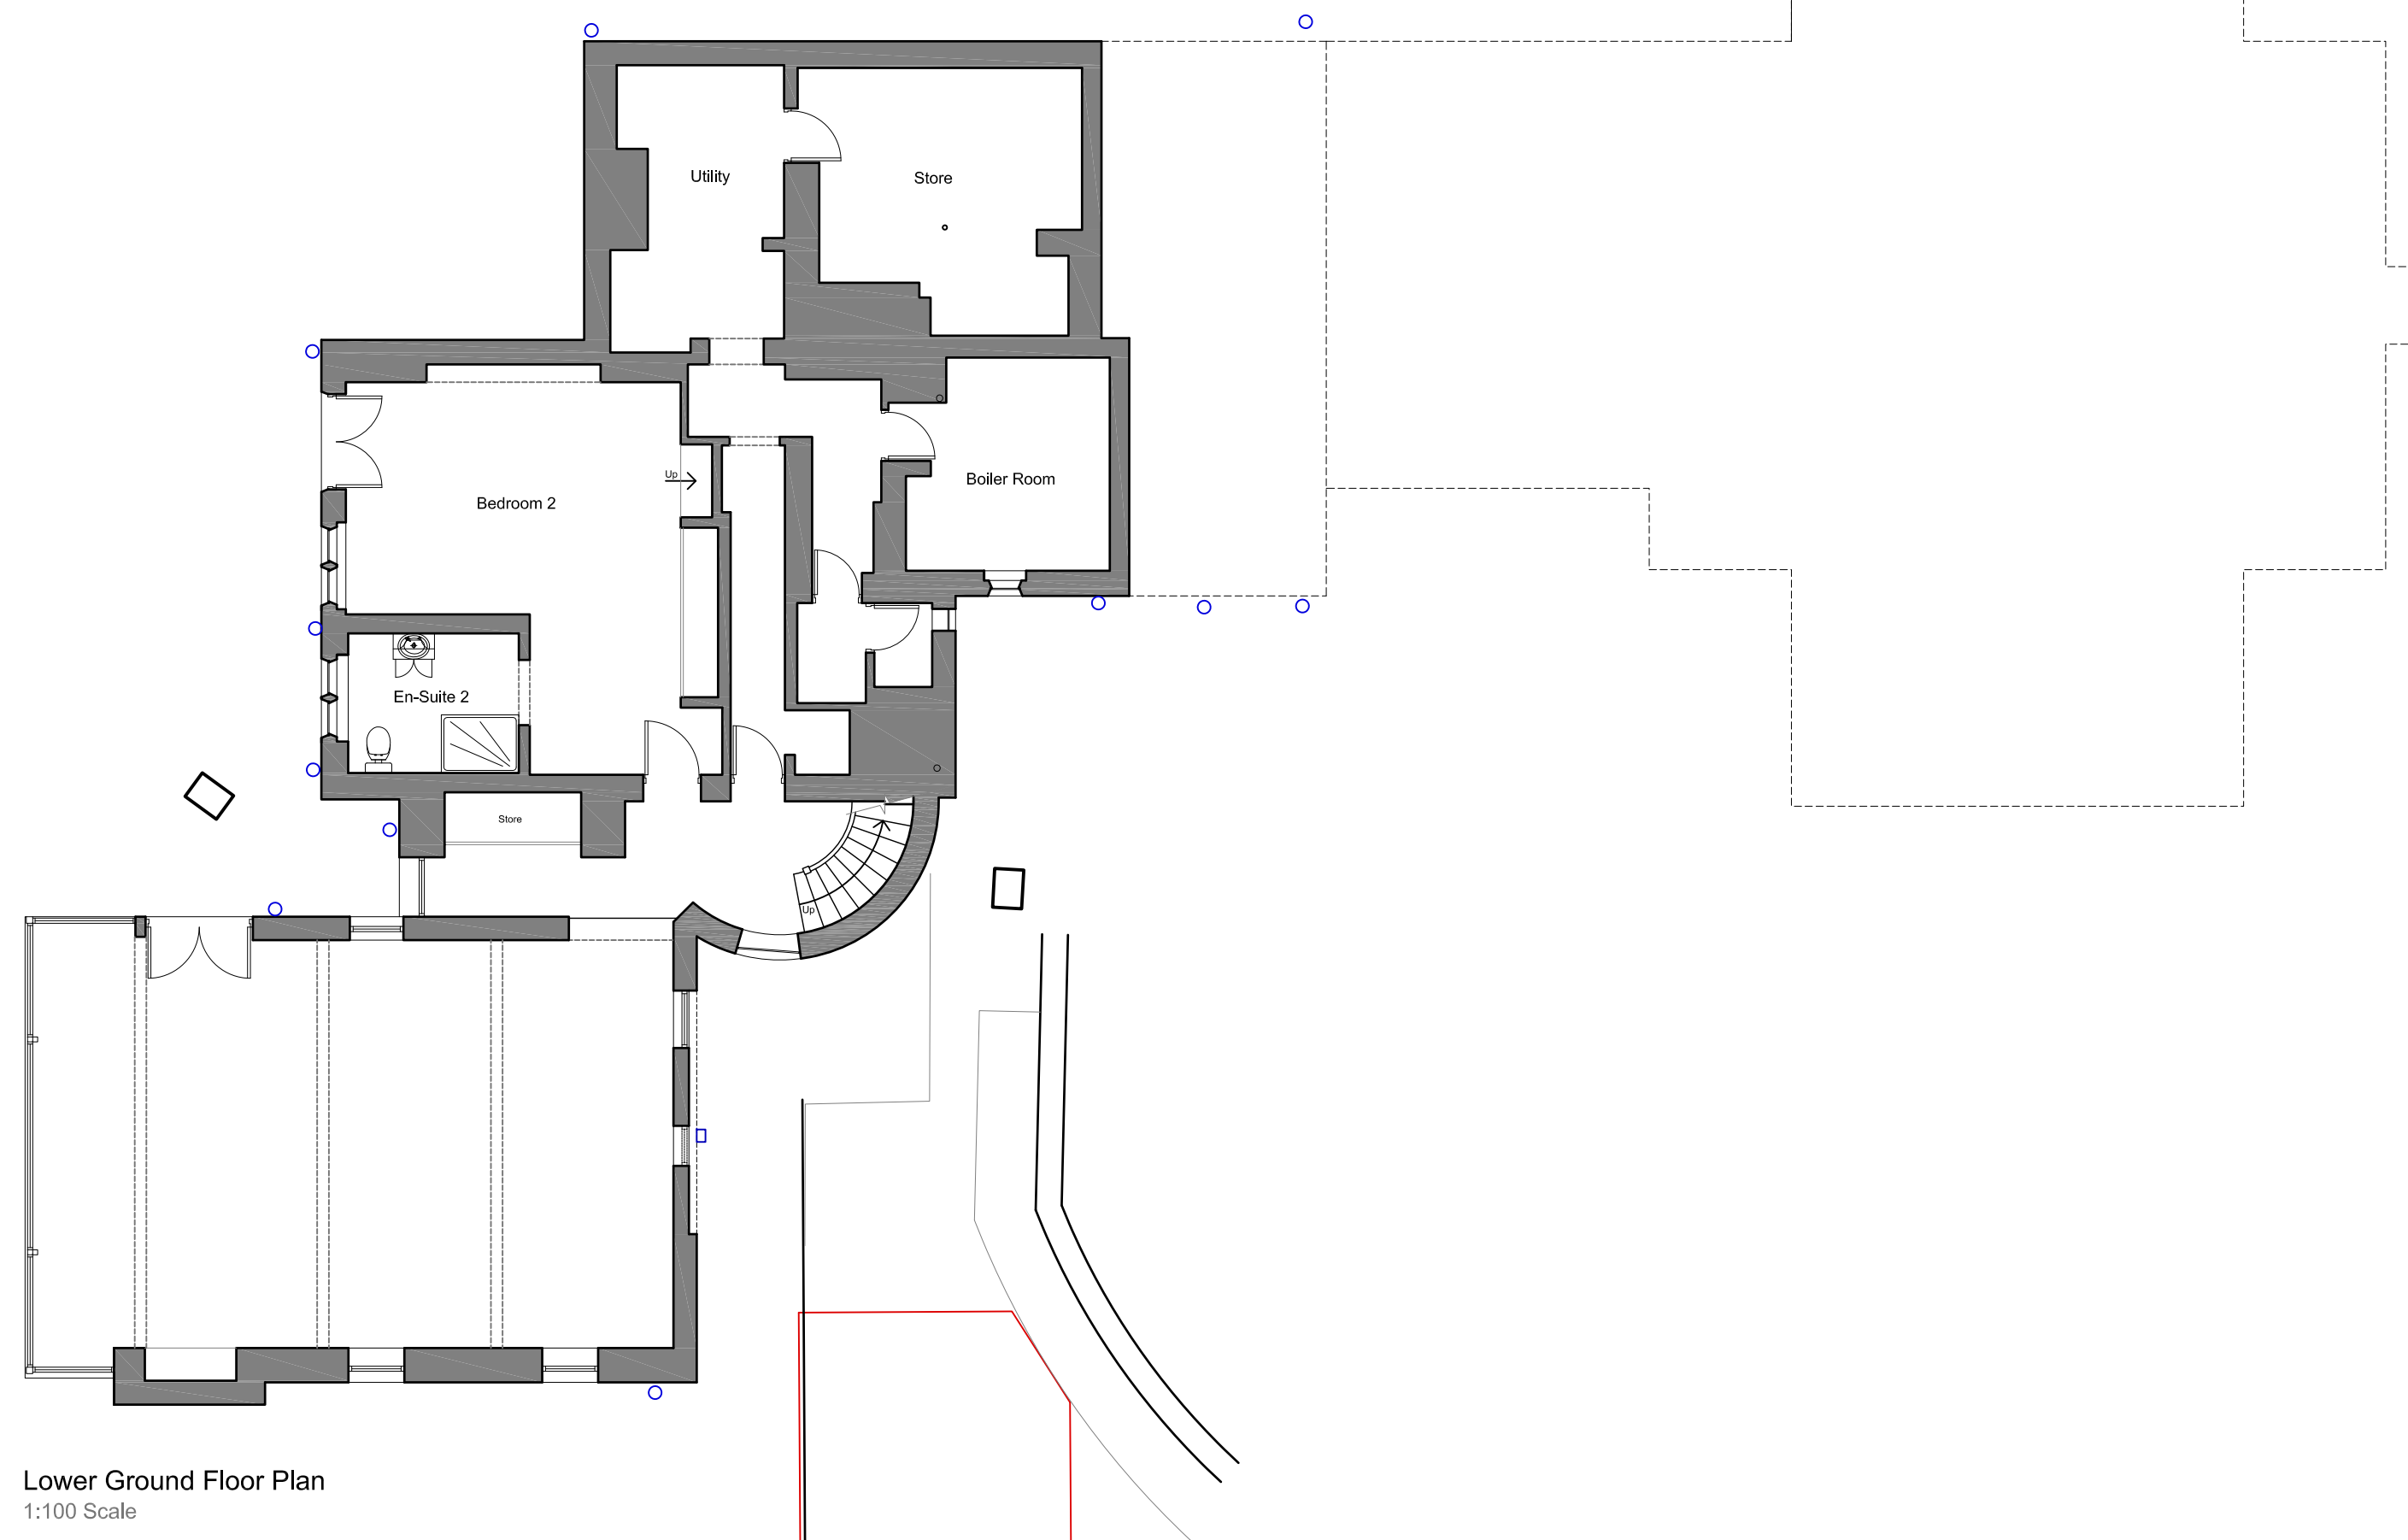
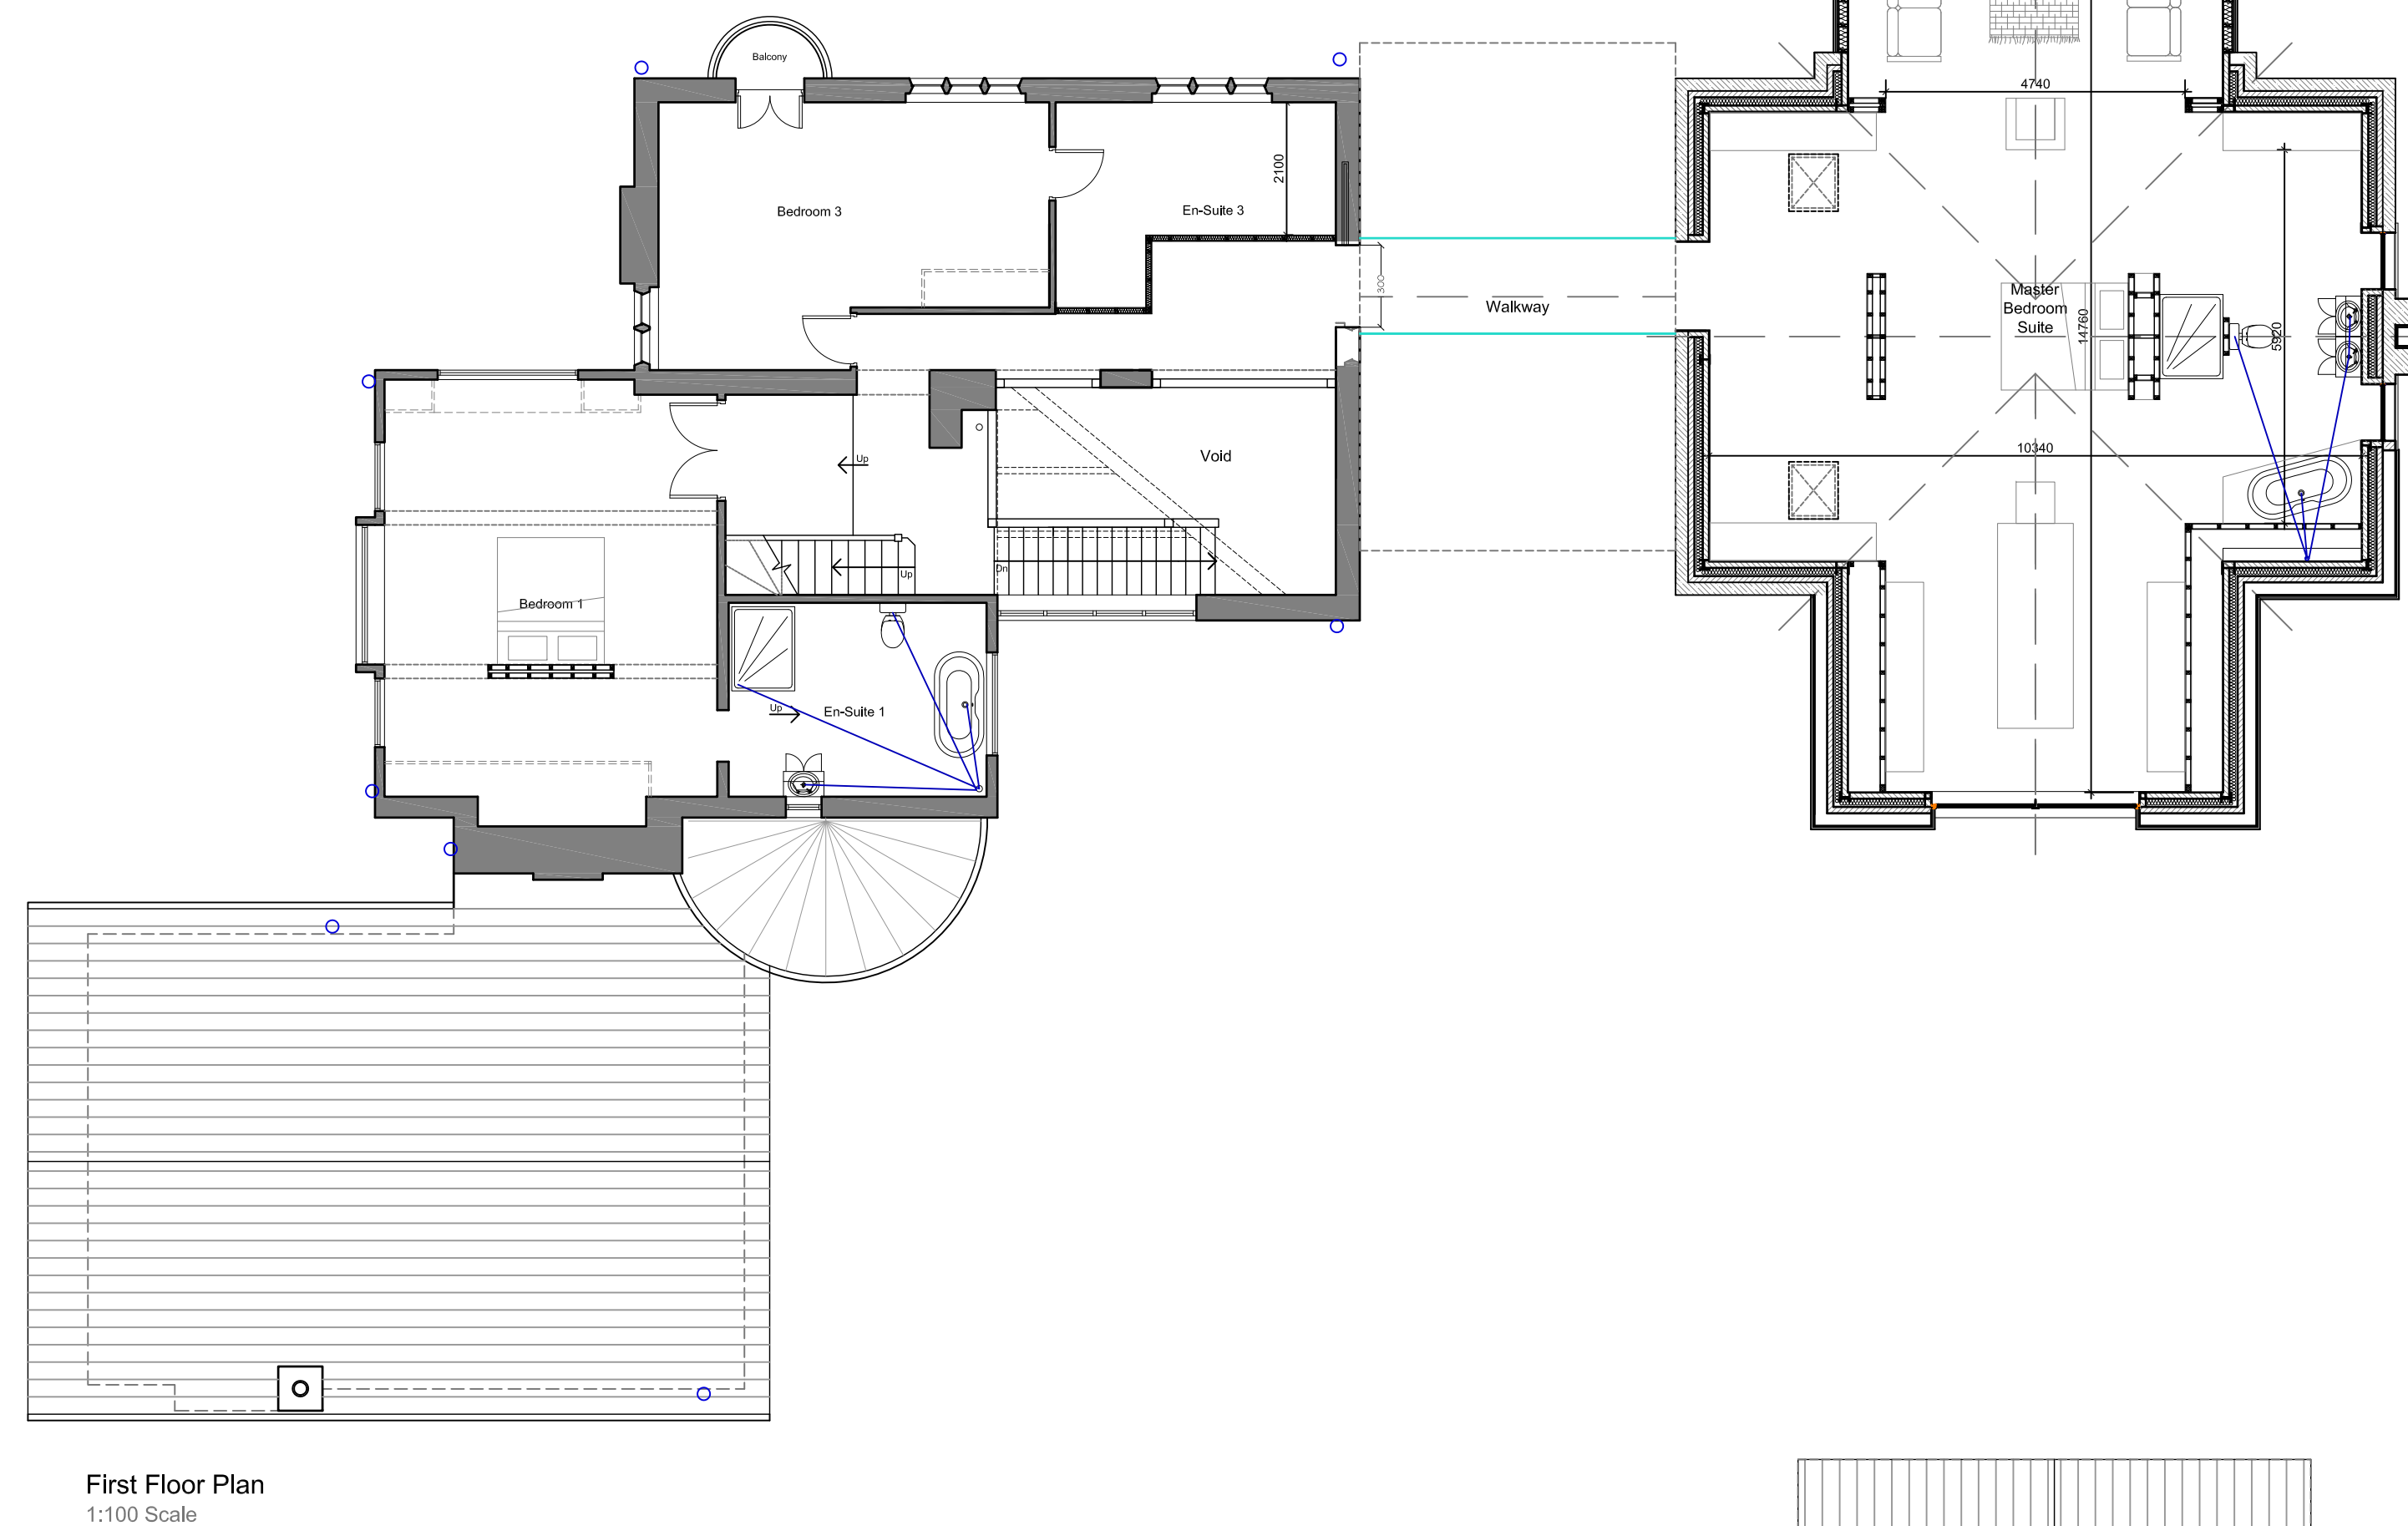


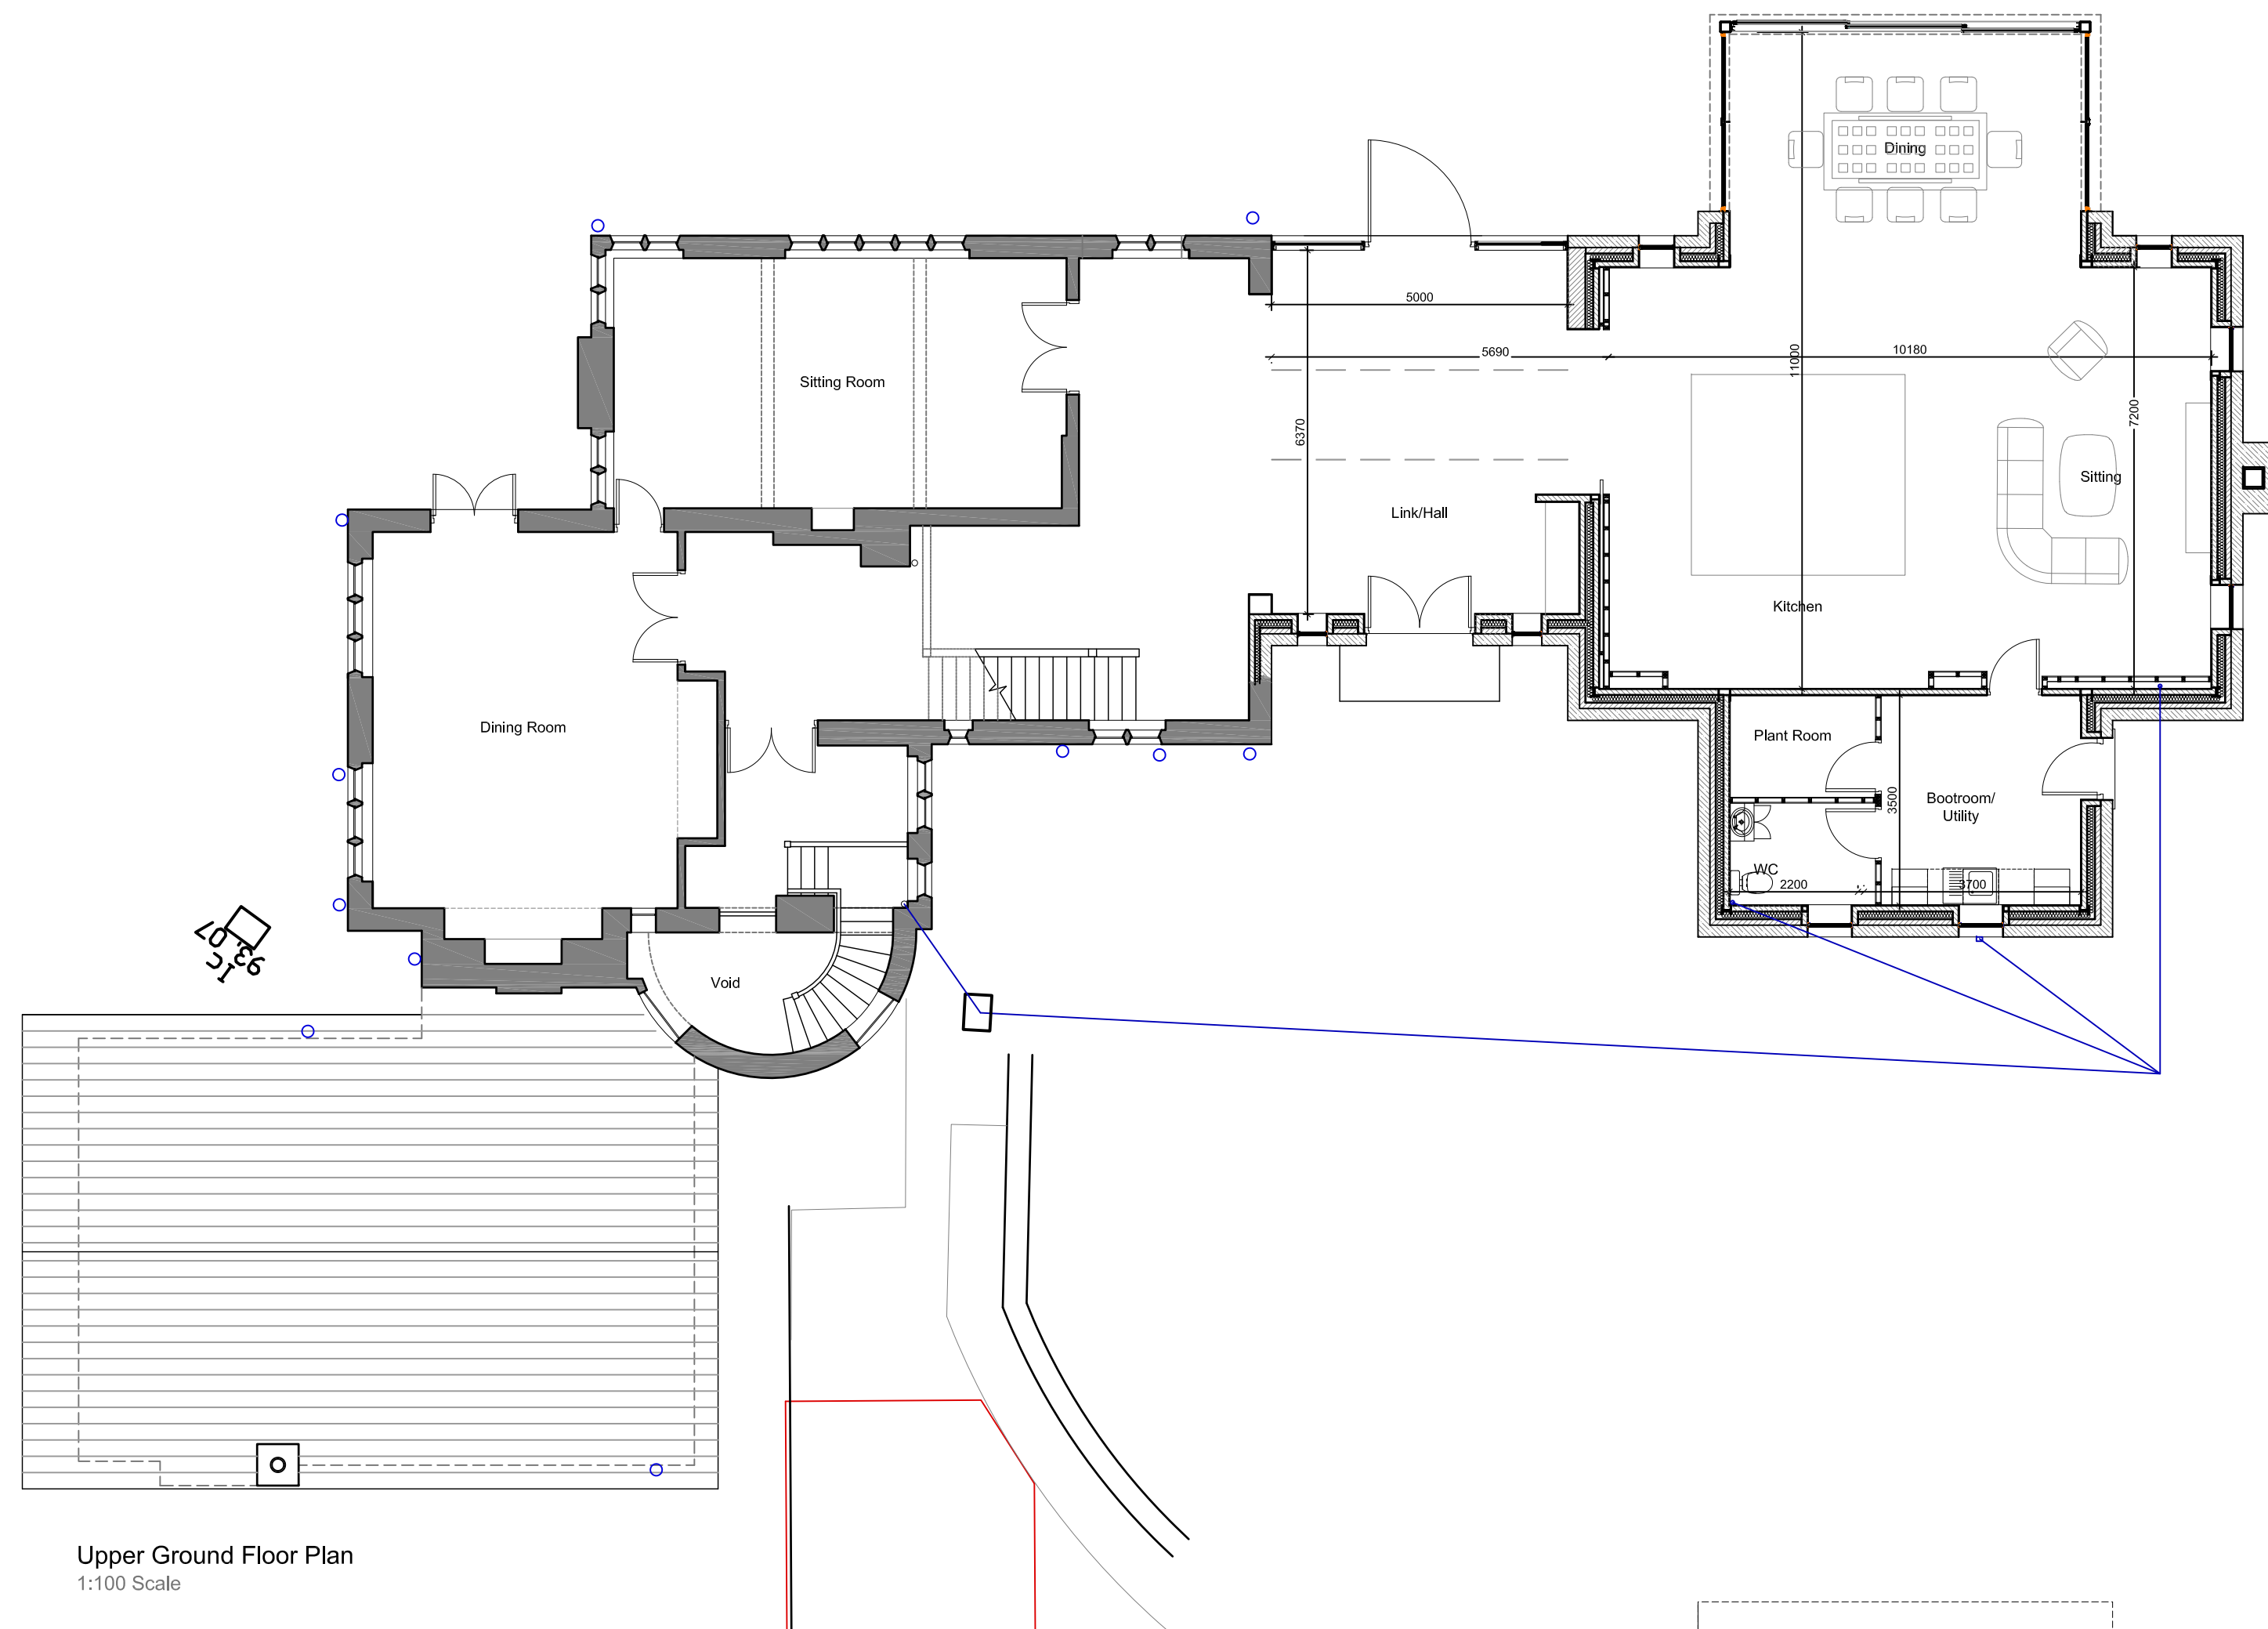

Mr & Mrs Kelly			
Sagarwood, Birdy Brow Proposed Plans		Scale 1:100 @ A1	
		Drawn DME	Checked .
www.psadesign.co.uk mail@psadesign.co.uk PSA DESIGN engineering your environment CIVIL, STRUCTURAL, GEOTECHNICAL, TRANSPORT		Drwg No. A2529/BR01	
		Date November 2017	
PSA Design The Old Bank House 6 Berry Lane, Longridge Preston, PR3 3JA Tel. 01772 786066 Fax. 01772 786265		Rev.	a