




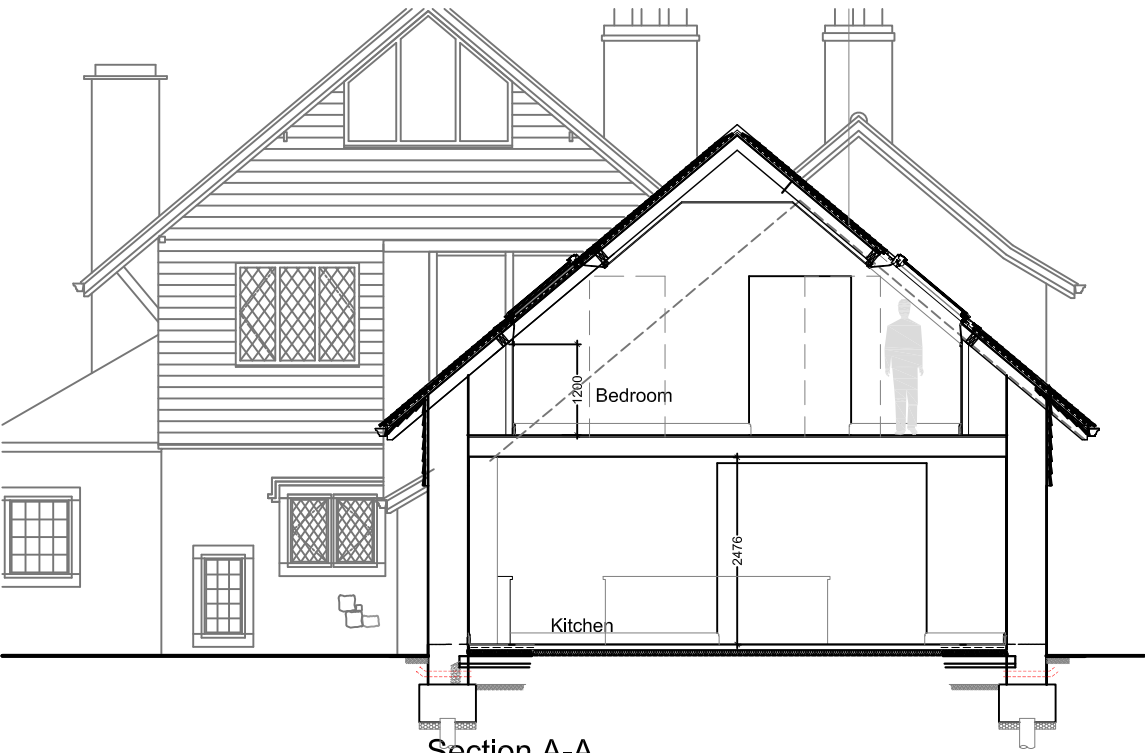

Section A-A
1:100 Scale

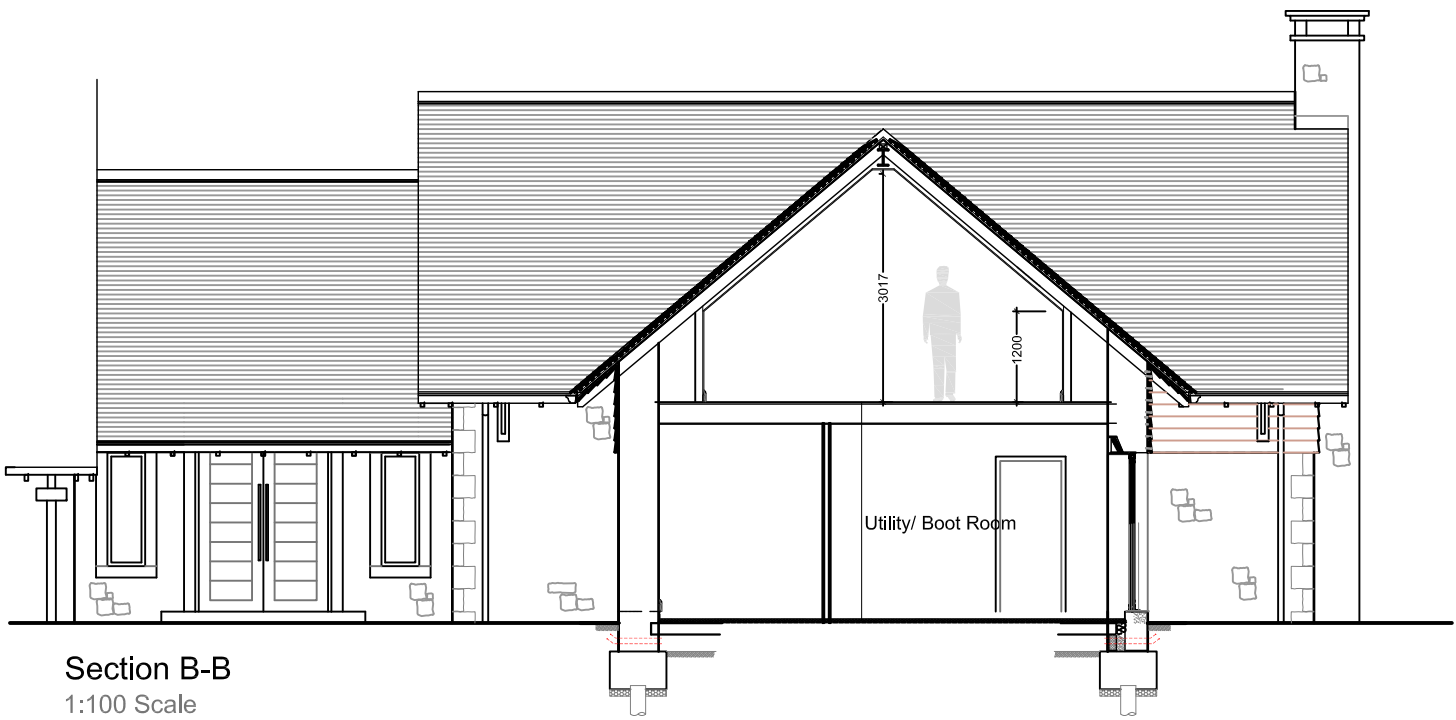

Section B-B
1:100 Scale

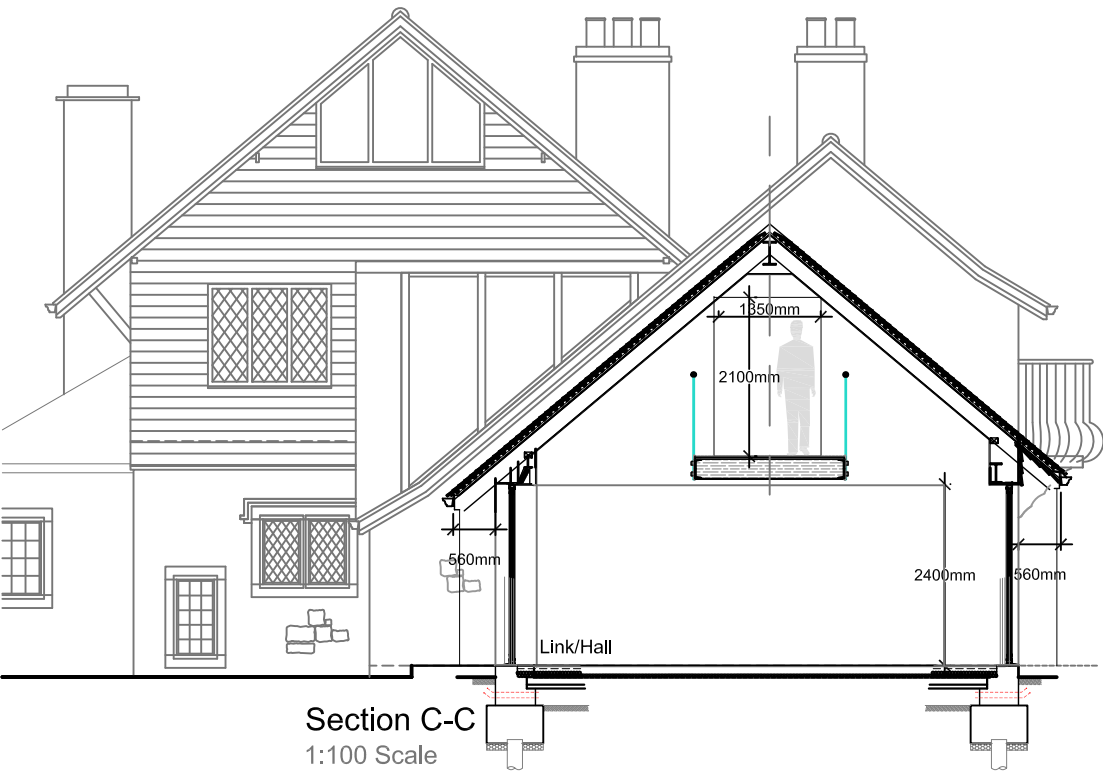

Section C-C
1:100 Scale

www.psadesign.co.uk
mail@psadesign.co.uk



PSA Design
The Old Bank House
6 Berry Lane, Longridge
Preston, PR3 3JA
Tel. 01772 786066
Fax. 01772 786265

Client	Mr & Mrs Kelly
Job	Sagarwood, Birdy Brow
Title	Sections

Drawn	DME	Date	December 2017
Check		Scale	1:100 @ A3
Appr.			

Drwg No.	A2529/BR20			
Rev.				