


320171148 -

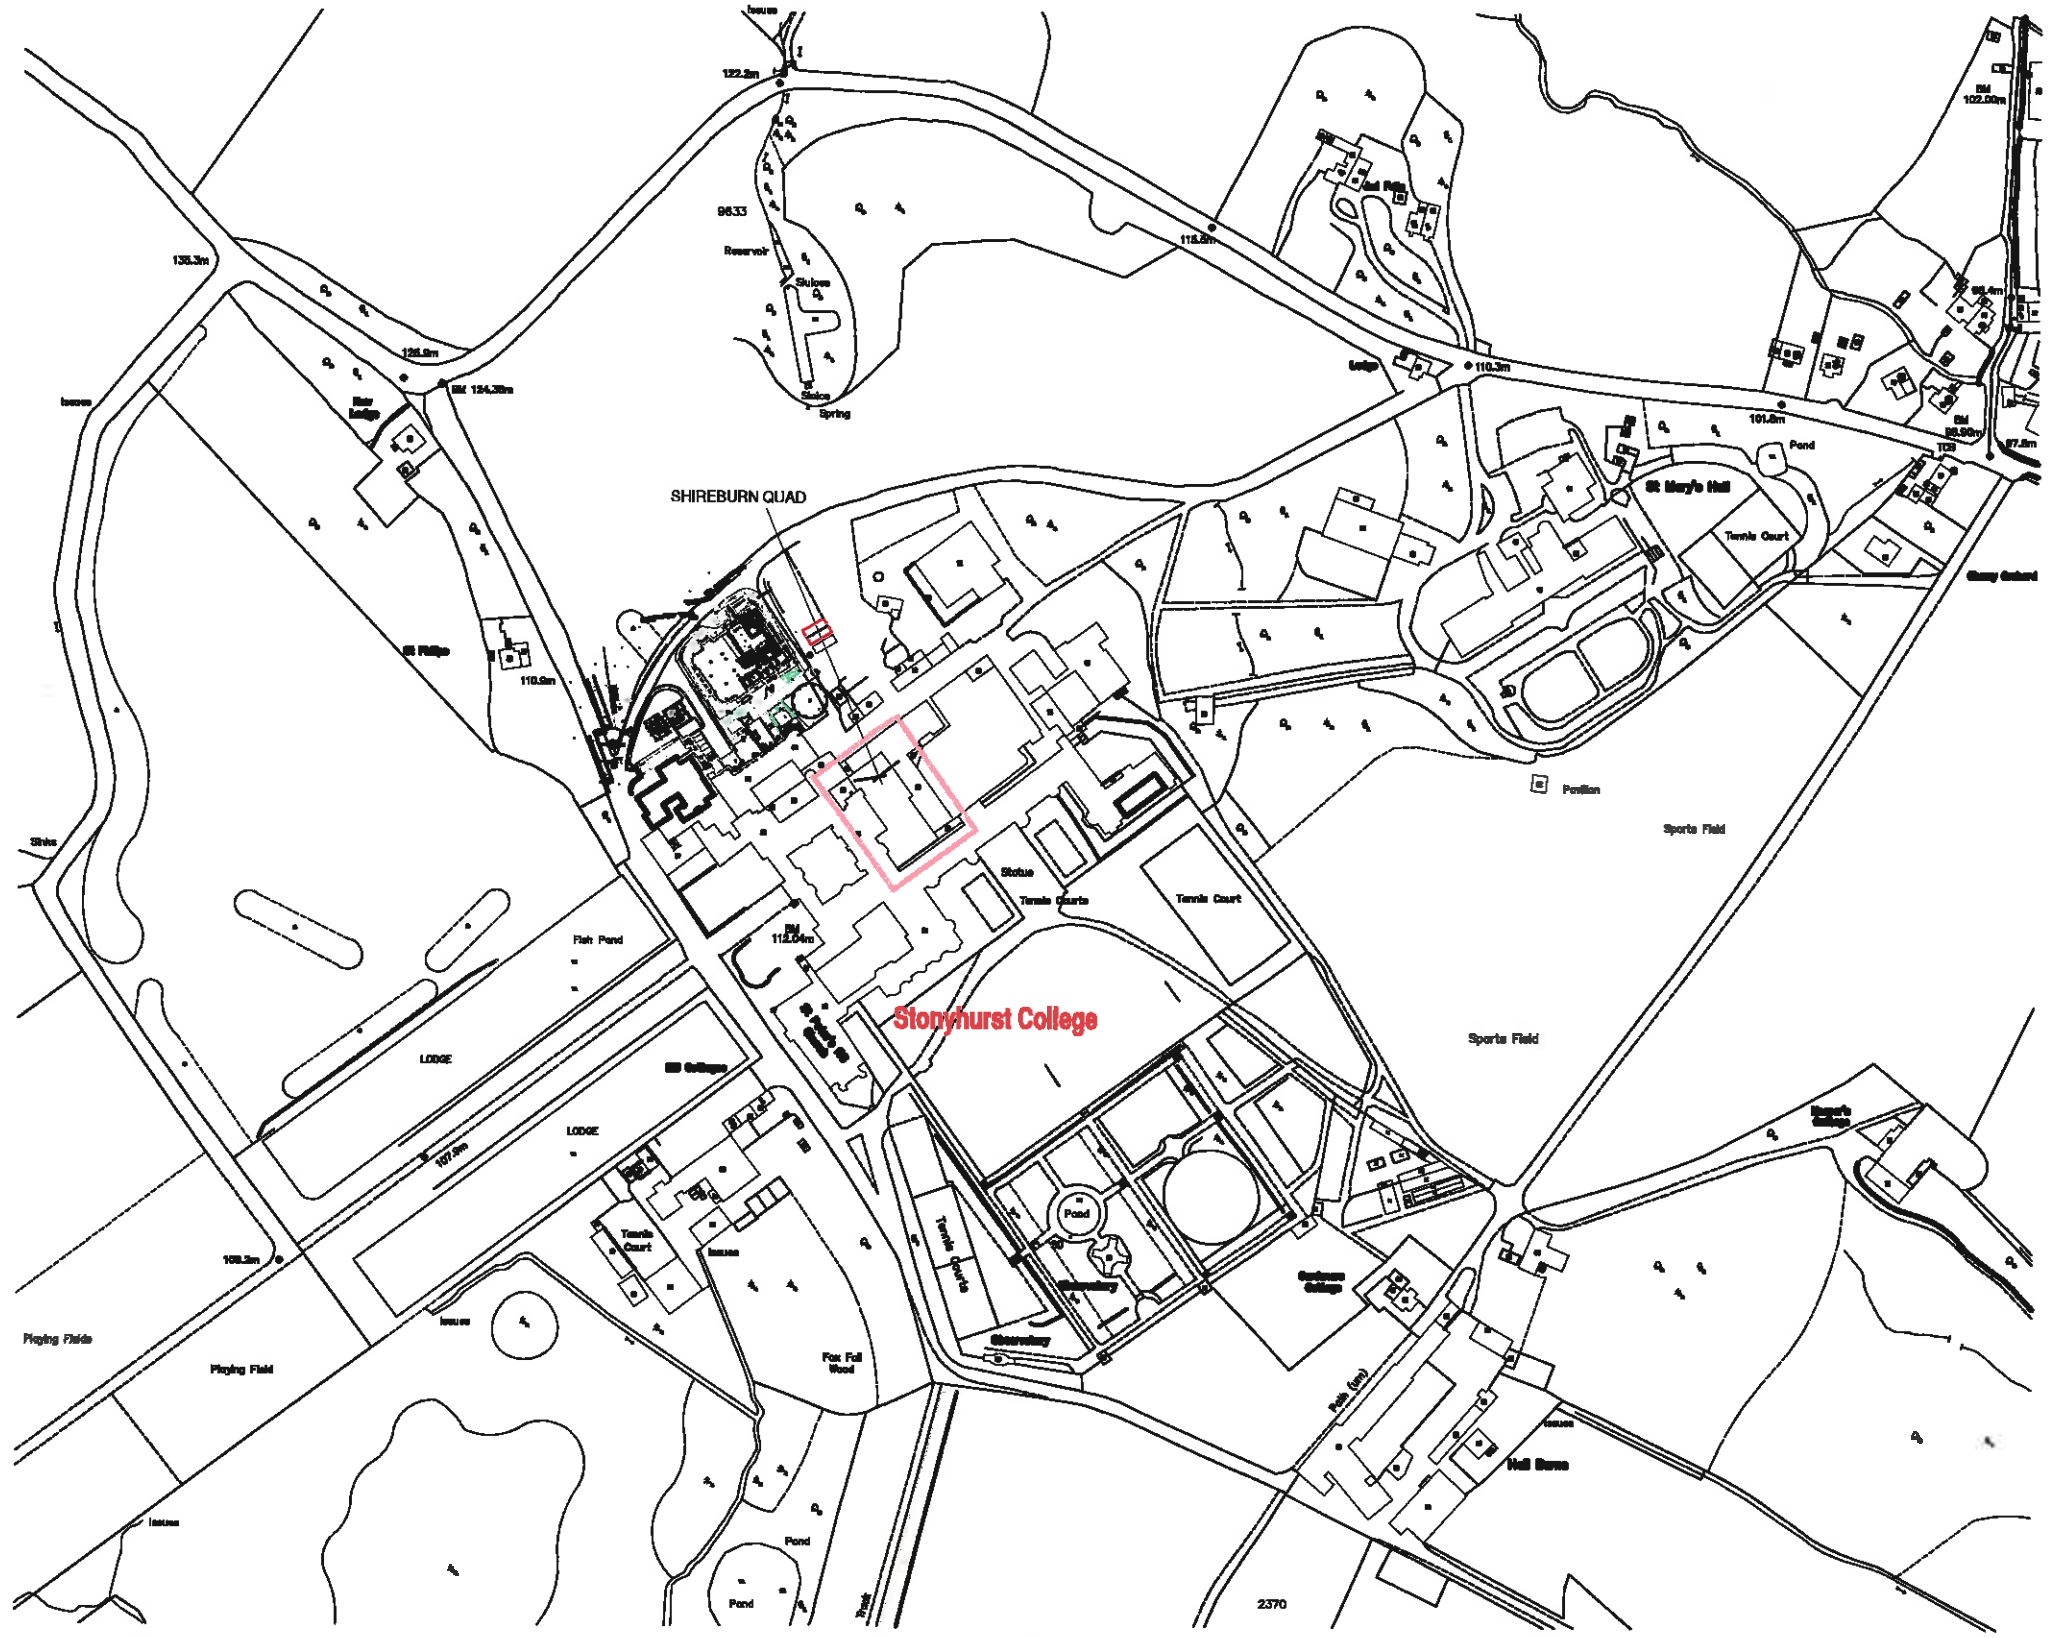

Crown Copyright. All rights reserved. Licence Number 100020449

1. This drawing is subject to copyright and is not to be reproduced in part or whole without approval. 2. Do not scale this drawing - Check all dimensions on site.		Checked by:		Project Stonyhurst College, Clitheroe.		Client The Governors of Stonyhurst				
Rev.		Initials	Date	Dwg Title		Drawn	F.S.	Dwg No.	Rev.	
				Location Plan 1:2500		Date	Jan 2010	4519.		
						Scale@A3	1:2500	LP1		
				CASSIDY + ASHTON Architects Building Surveyors Planners Designers www.cassidyashton.co.uk caabs@cassidyashton.co.uk		7 East Cliff Preston Lancashire PR1 3JE Tel: 01772 258356 Fax: 01772 825000		1 Regency Chambers Jubilee way Bury Greater Manchester BL9 0JW Tel: 0161 782 5800 Fax: 0161 782 5801		Cheeshire House Corsey Lane Widnes WAB 0RP Tel: 0151 4238814 Fax: 0151 4238915

