



E1 Existing Front Elevation
1 : 100



E2 Existing Side Elevation
1 : 100



E3 Existing Rear Elevation
1 : 100




P1 Proposed Front Elevation
1 : 100




P2 Proposed Side Elevation
1 : 100




P3 Proposed Rear Elevation
1 : 100

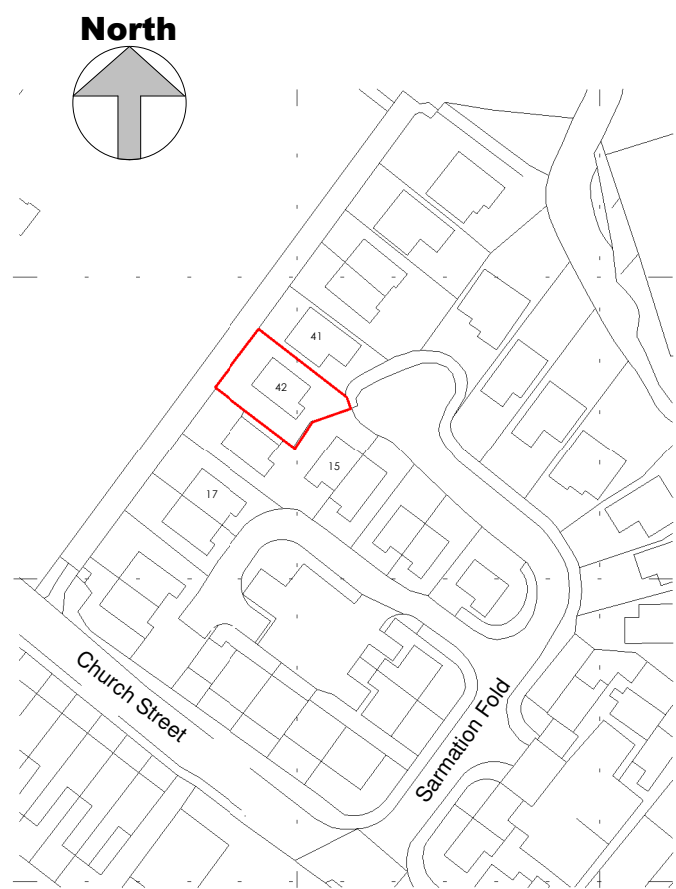


1 Site Location Plan
1 : 1250

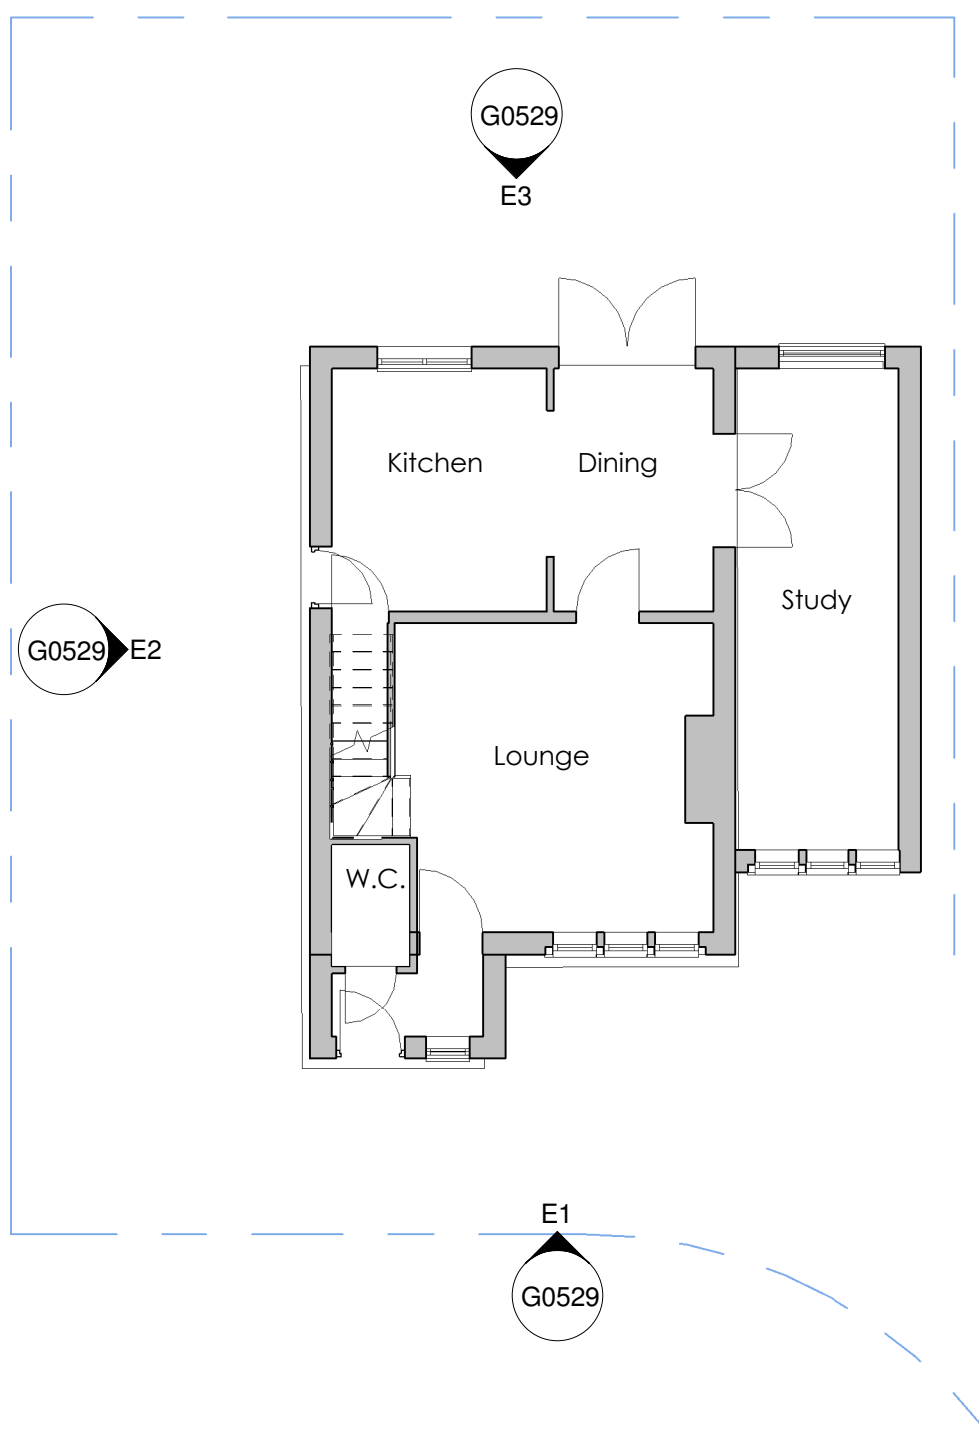


E4 Existing Ground Floor Plan
1 : 100

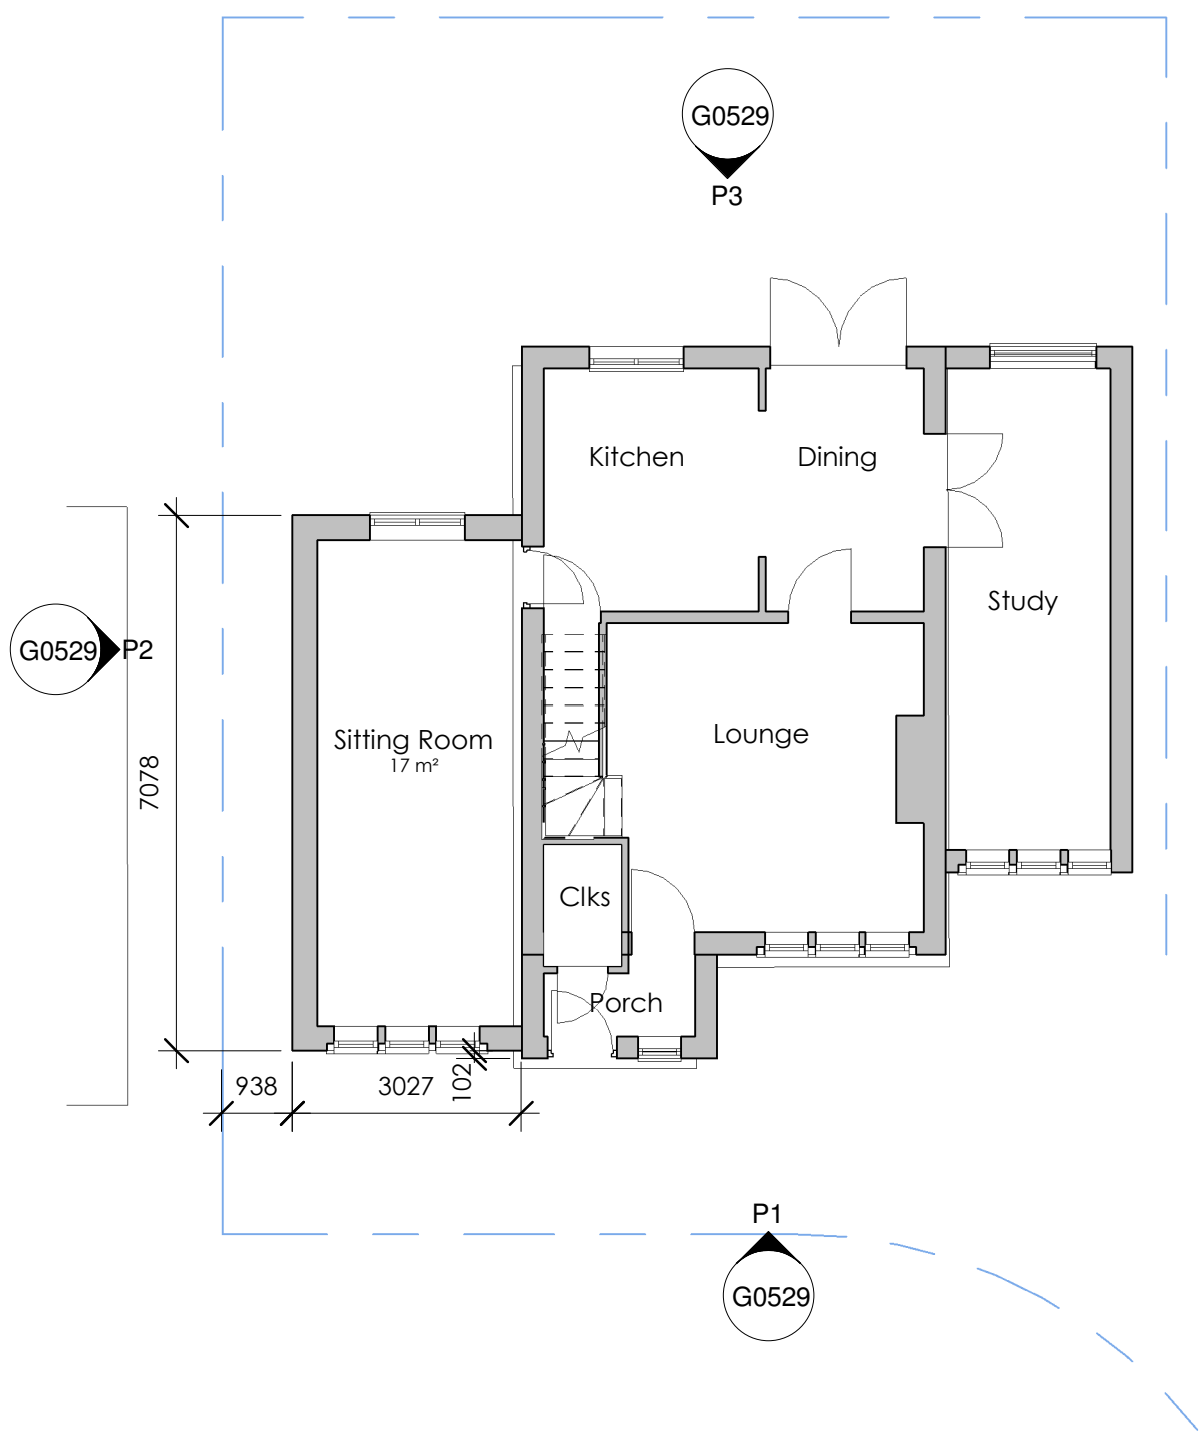

P4 Proposed Ground Floor Plan
1 : 100

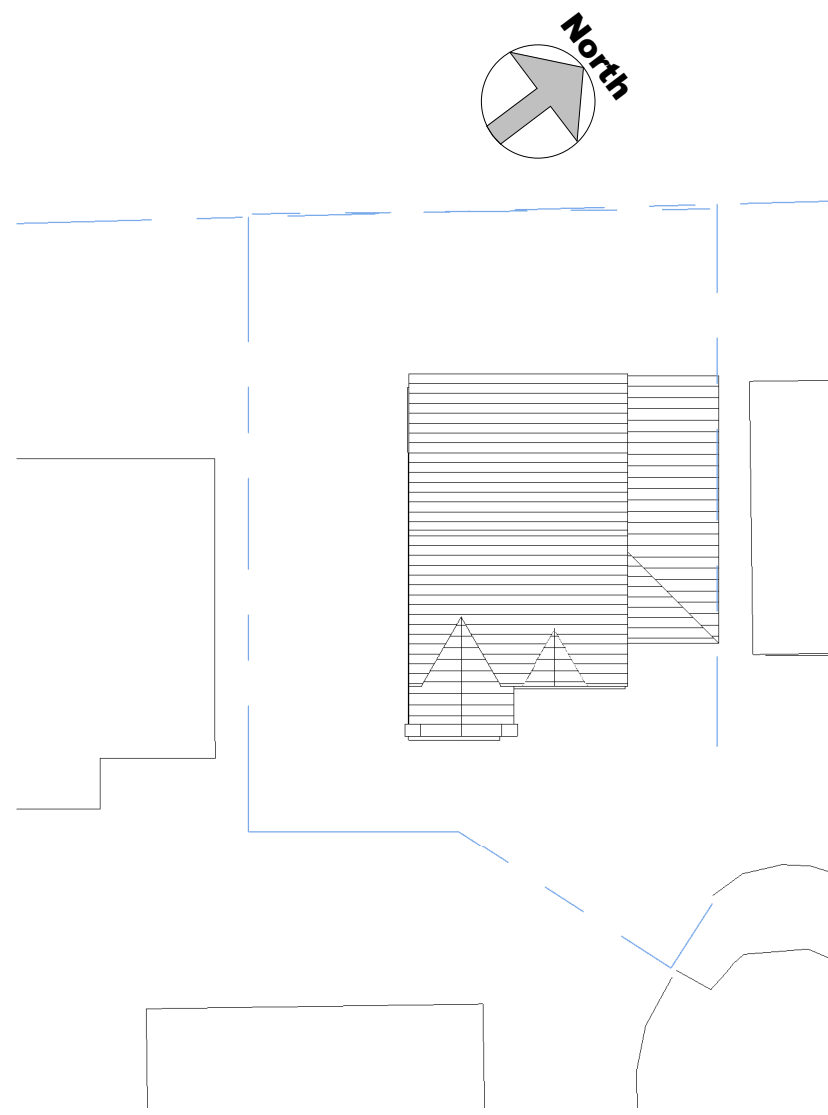

E5 Existing Site Plan
1 : 200

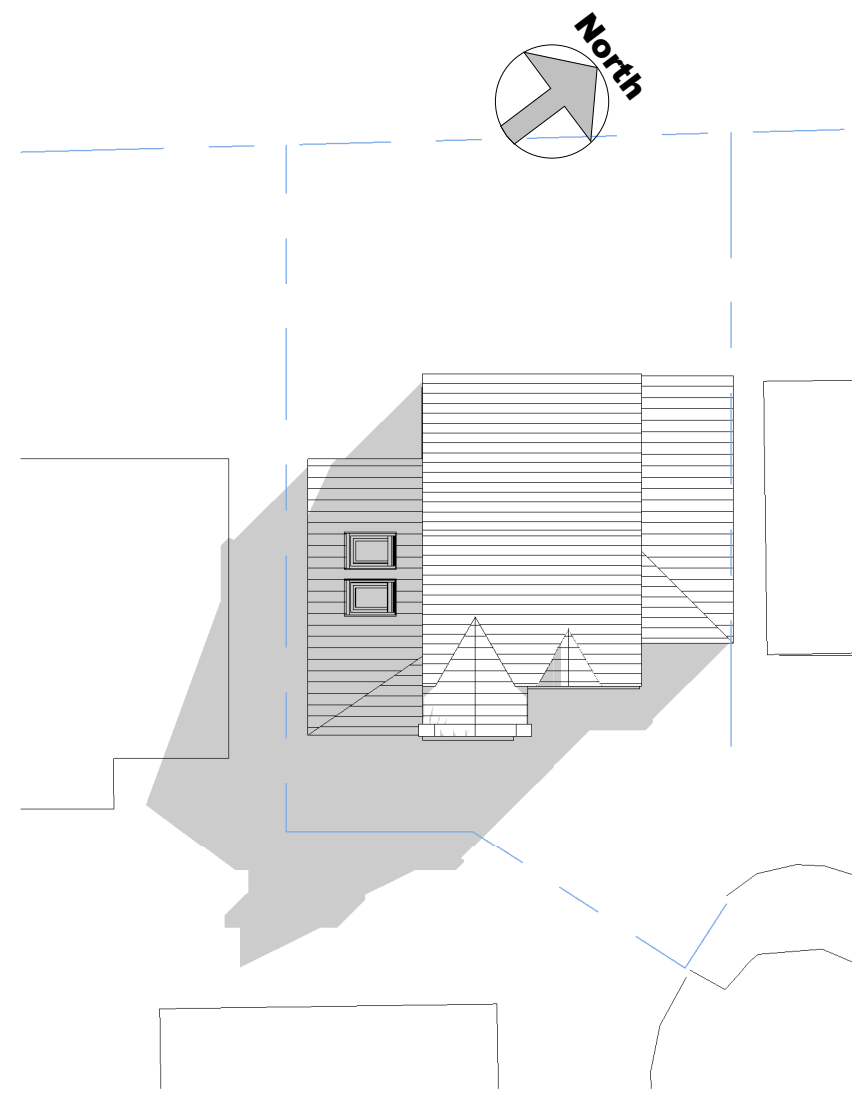

P5 Proposed Site Plan
1 : 200