



This drawing is to be read in conjunction with all relevant Architect, consultants and specialist's drawings and specifications. The Architect is to be notified of any discrepancies before proceeding. Do not scale from this drawing. All dimensions and levels are to be checked on site. This drawing is subject to copyright. All work carried out before Planning and Building Permission has been granted is at the contractor/client's risk.

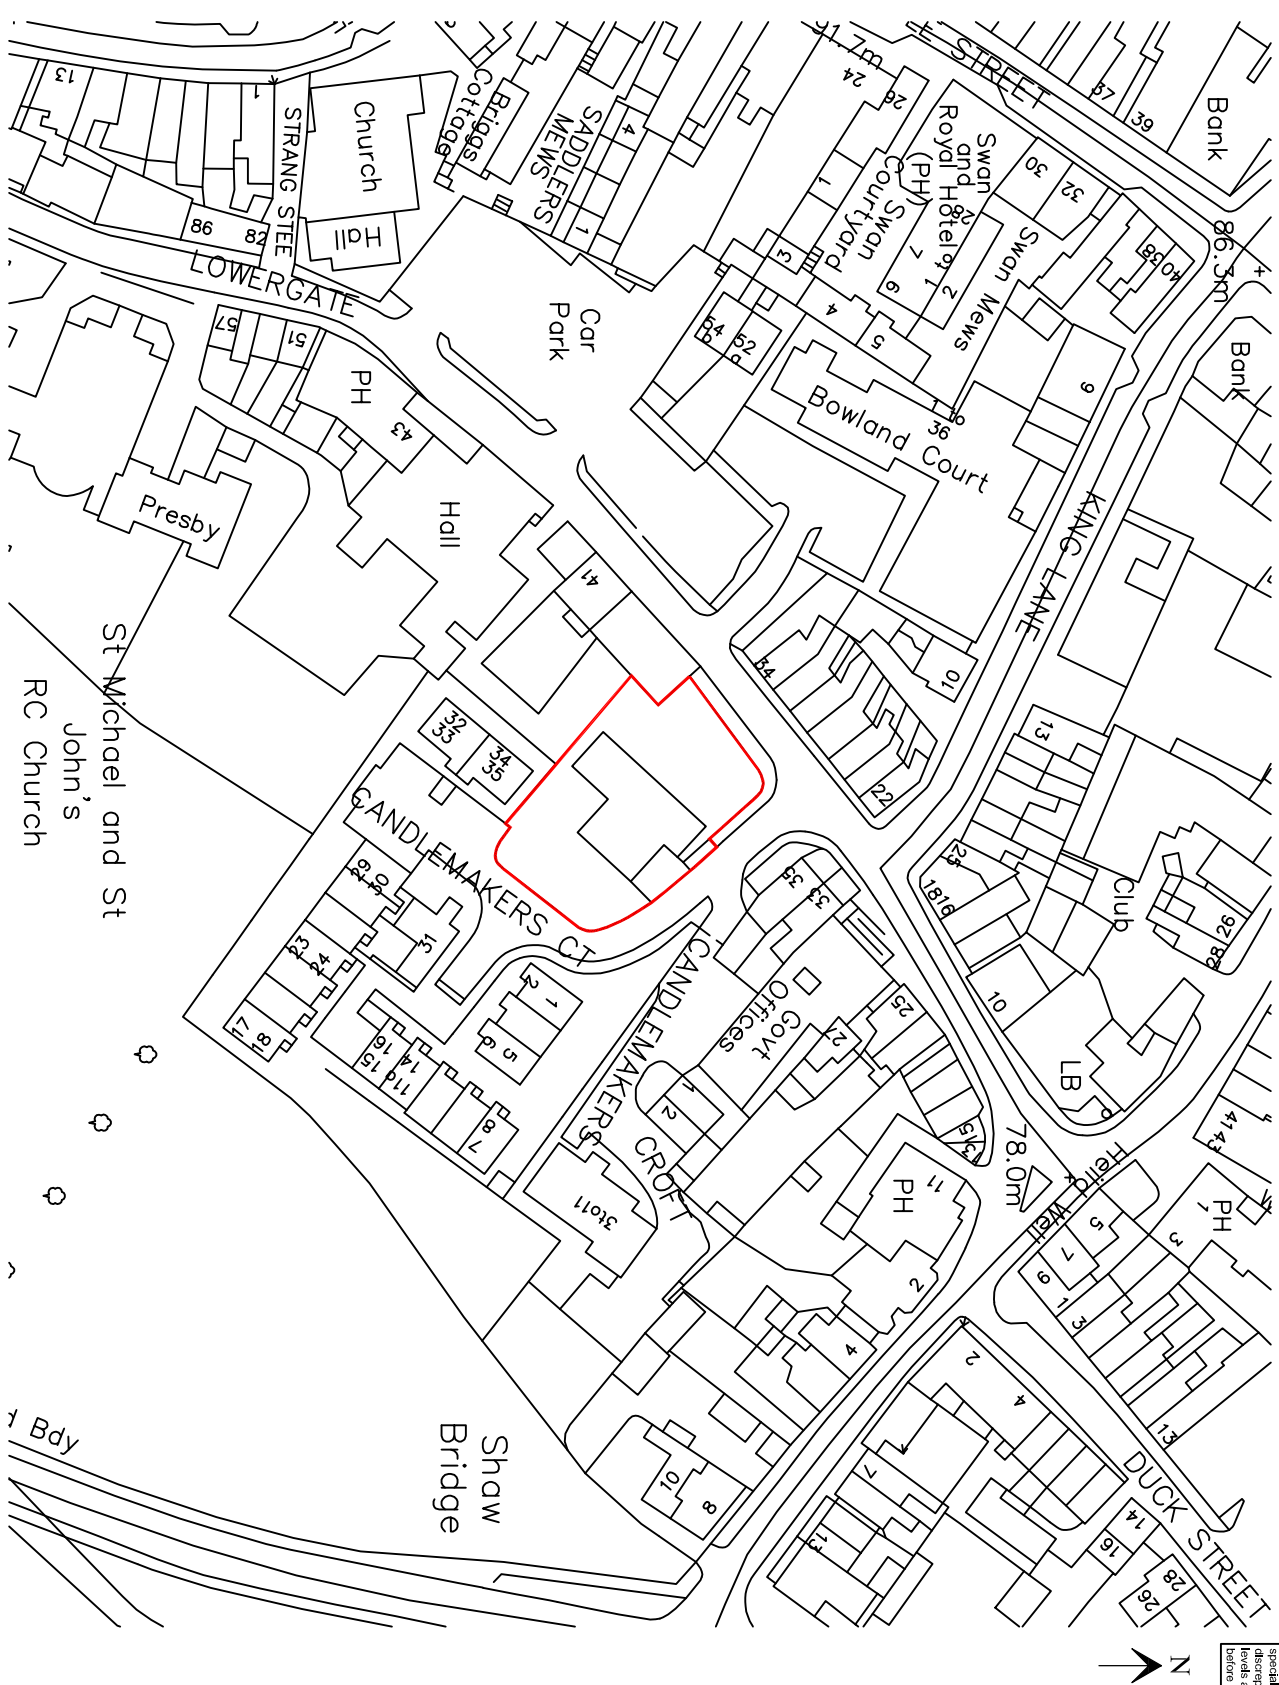

Existing Location Plan

Scale 1:1250

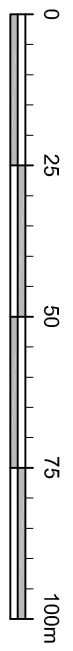

Drawn by: SHW/SHW Date: 11/11/2017

Client: Mr Taylor and Ms Smith

Job Title: Proposed Alterations To Stanley House Lowergate Citherne Lancashire

Drawing Title: Existing Location Plan

Scale	Date	Drawn
1:1250 @ A4	Nov 2017	MF

spa ARCHITECTS
SUNDERLAND PEACOCK & ASSOCIATES LTD.
HAZELHURST, PAINLOD ROAD, CLITHERNE
L69 4JG
T: 01904 427233 F: 01904 427238
E: info@sunderlandpeacock.com
www.sunderlandpeacock.com

5483 -12