

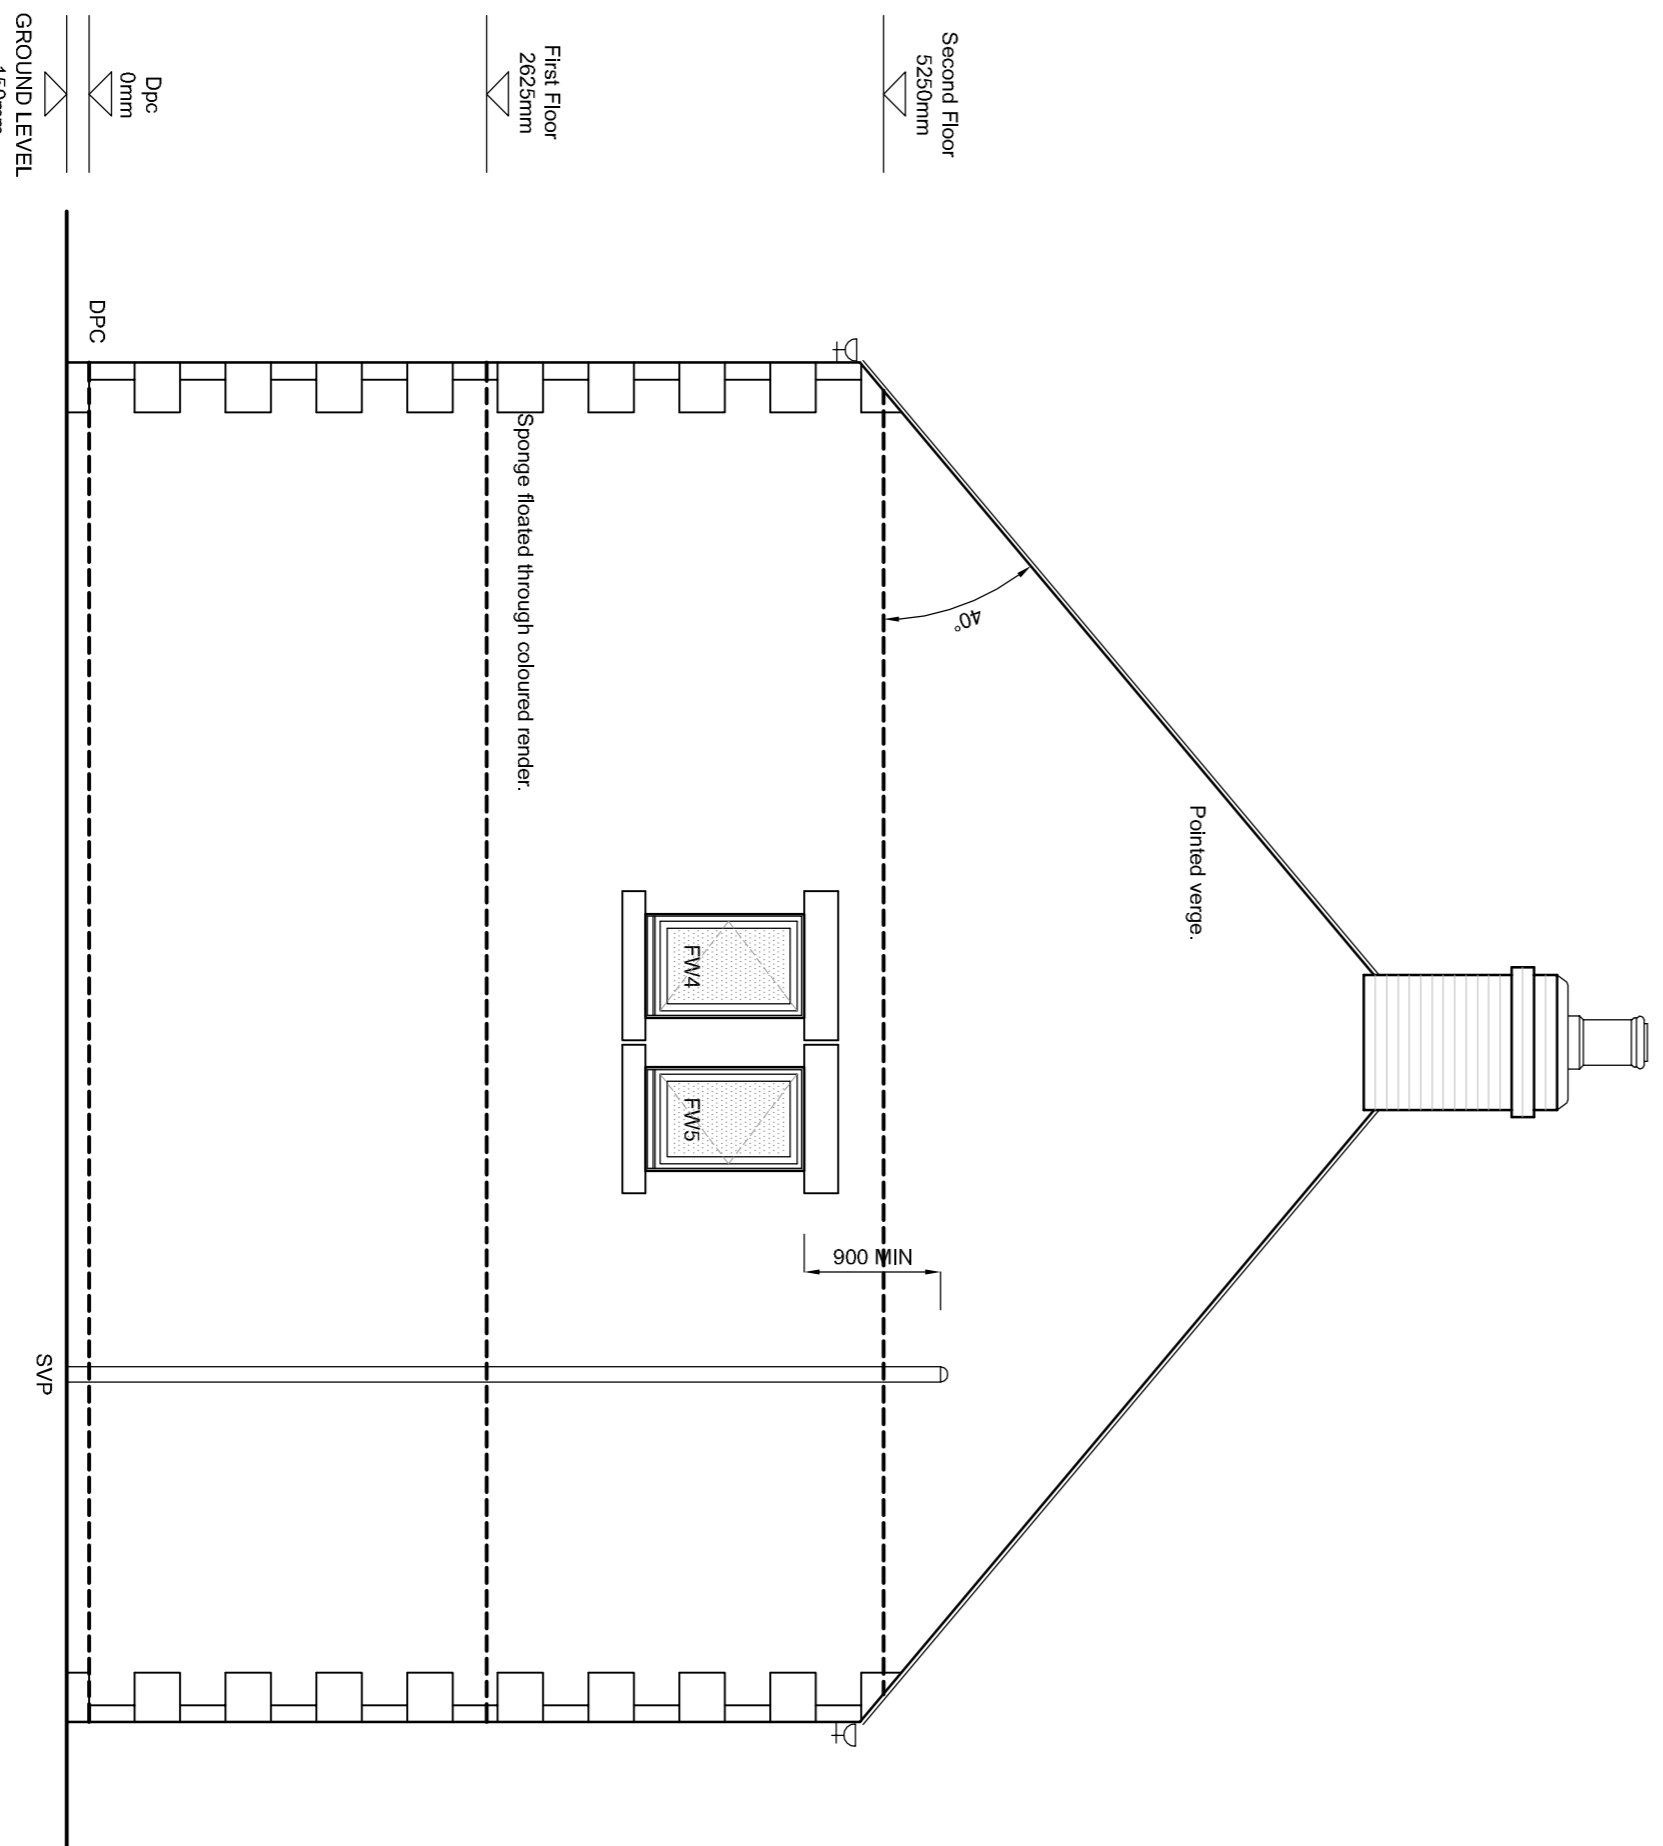
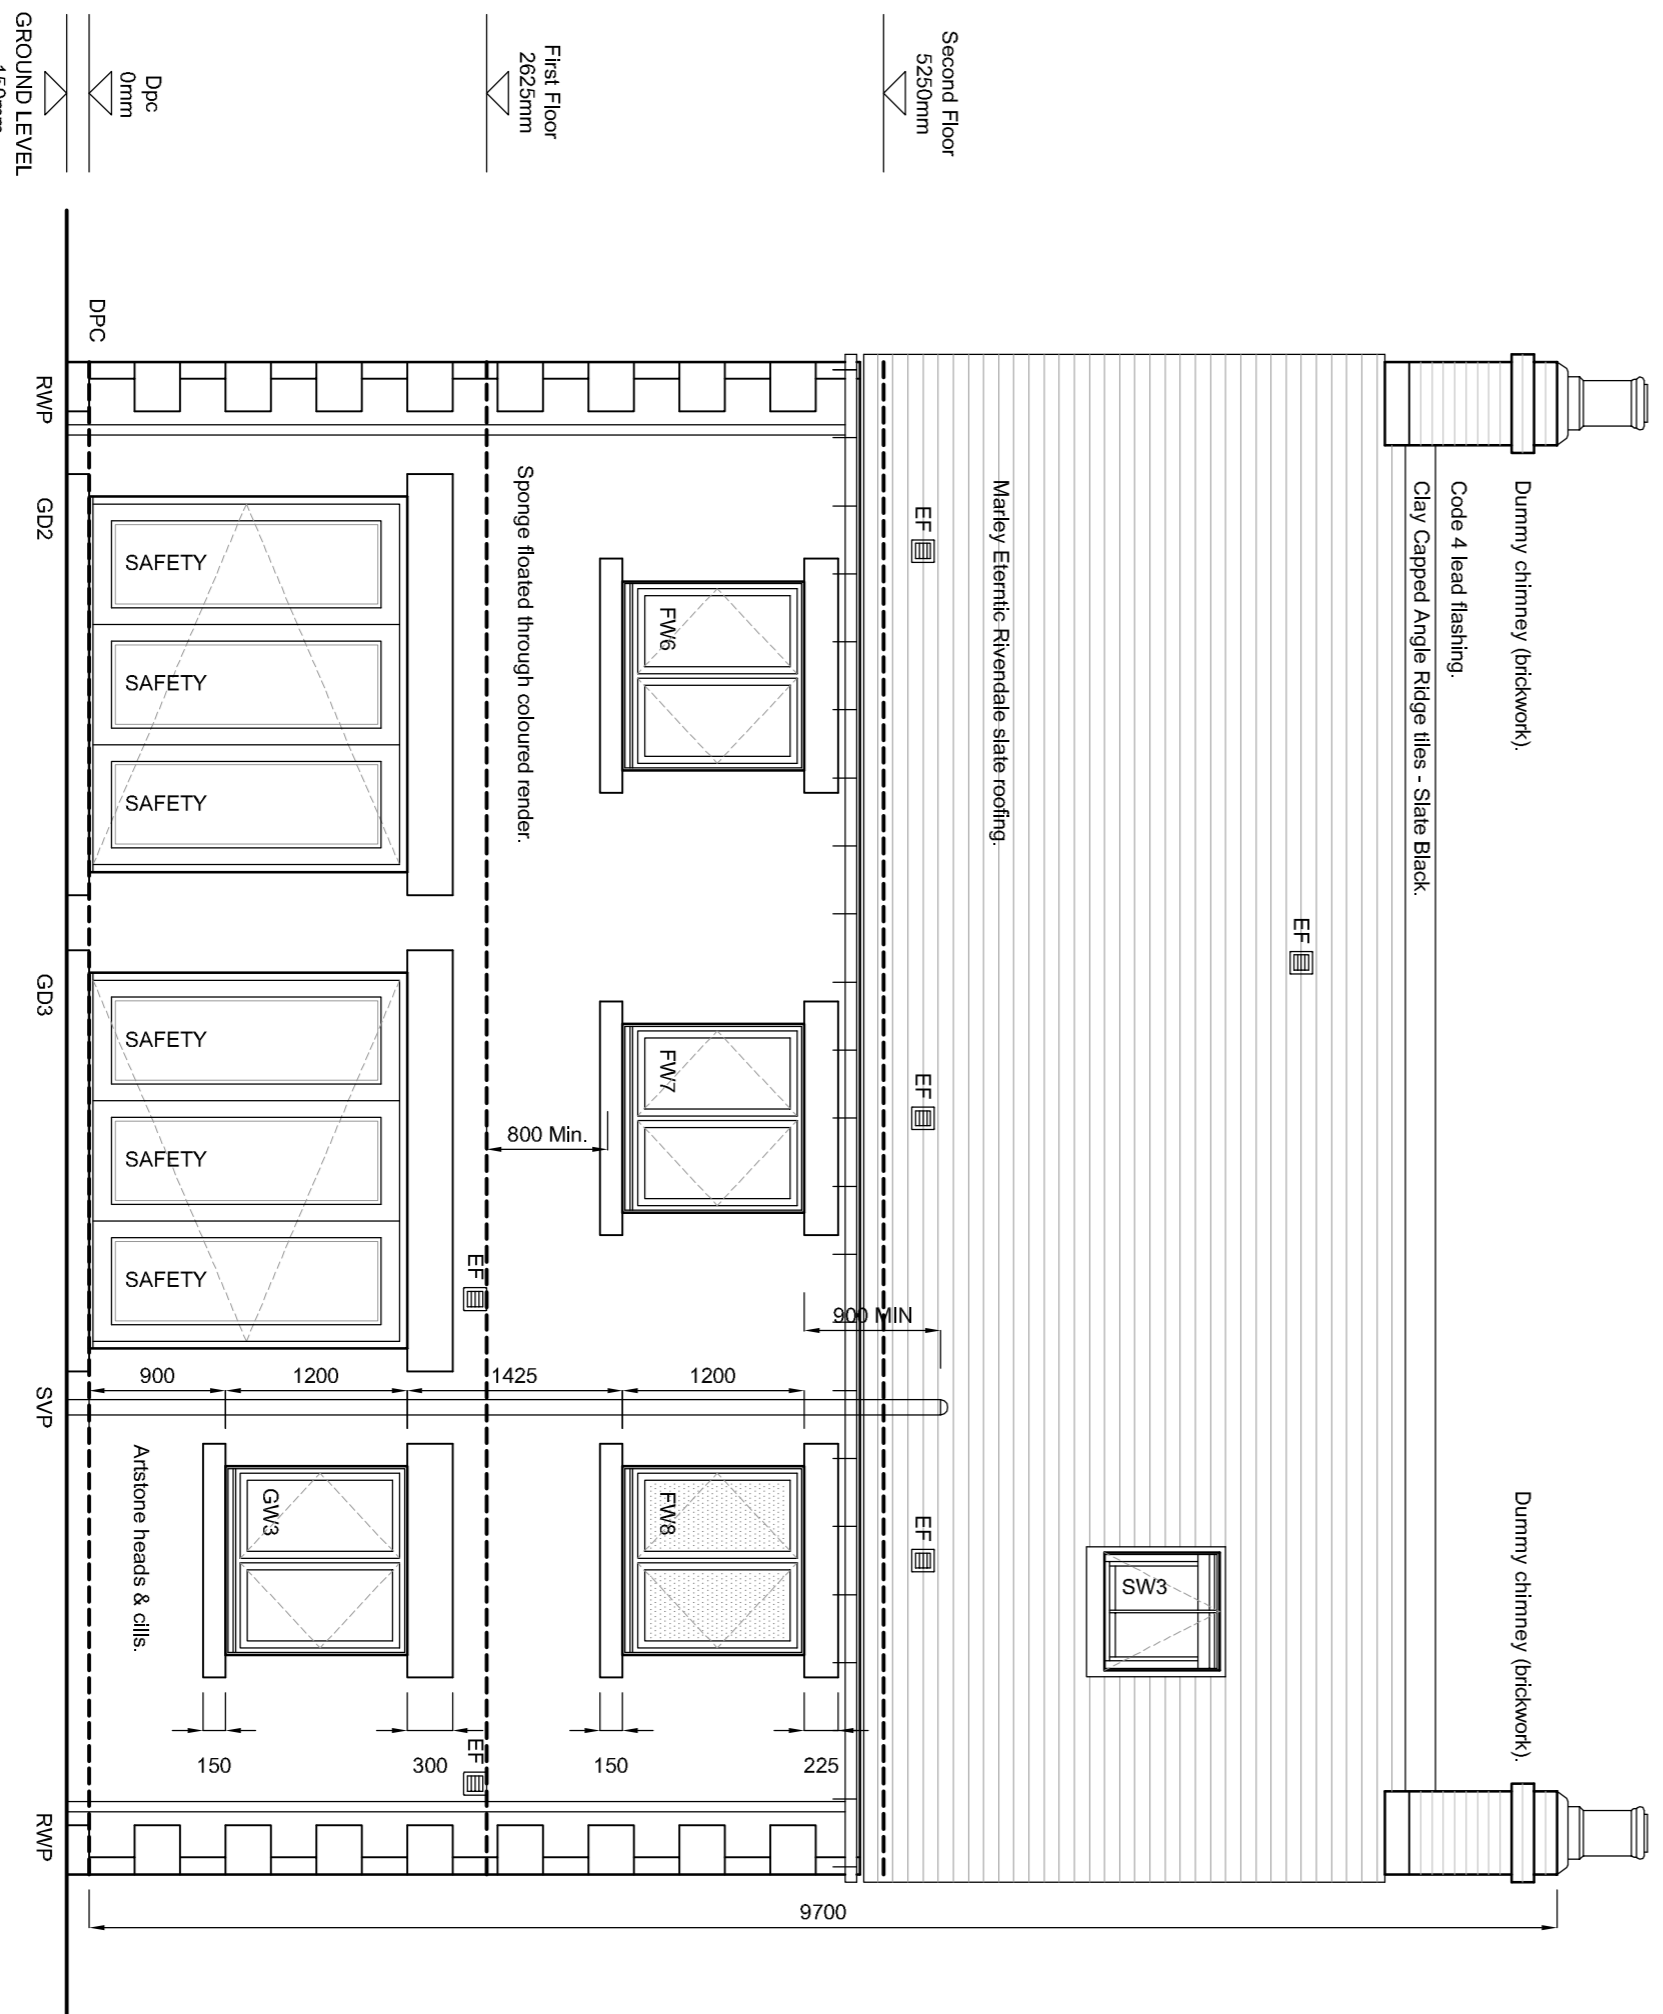


Proposed Residential Development at Whalley Road, Hurst Green

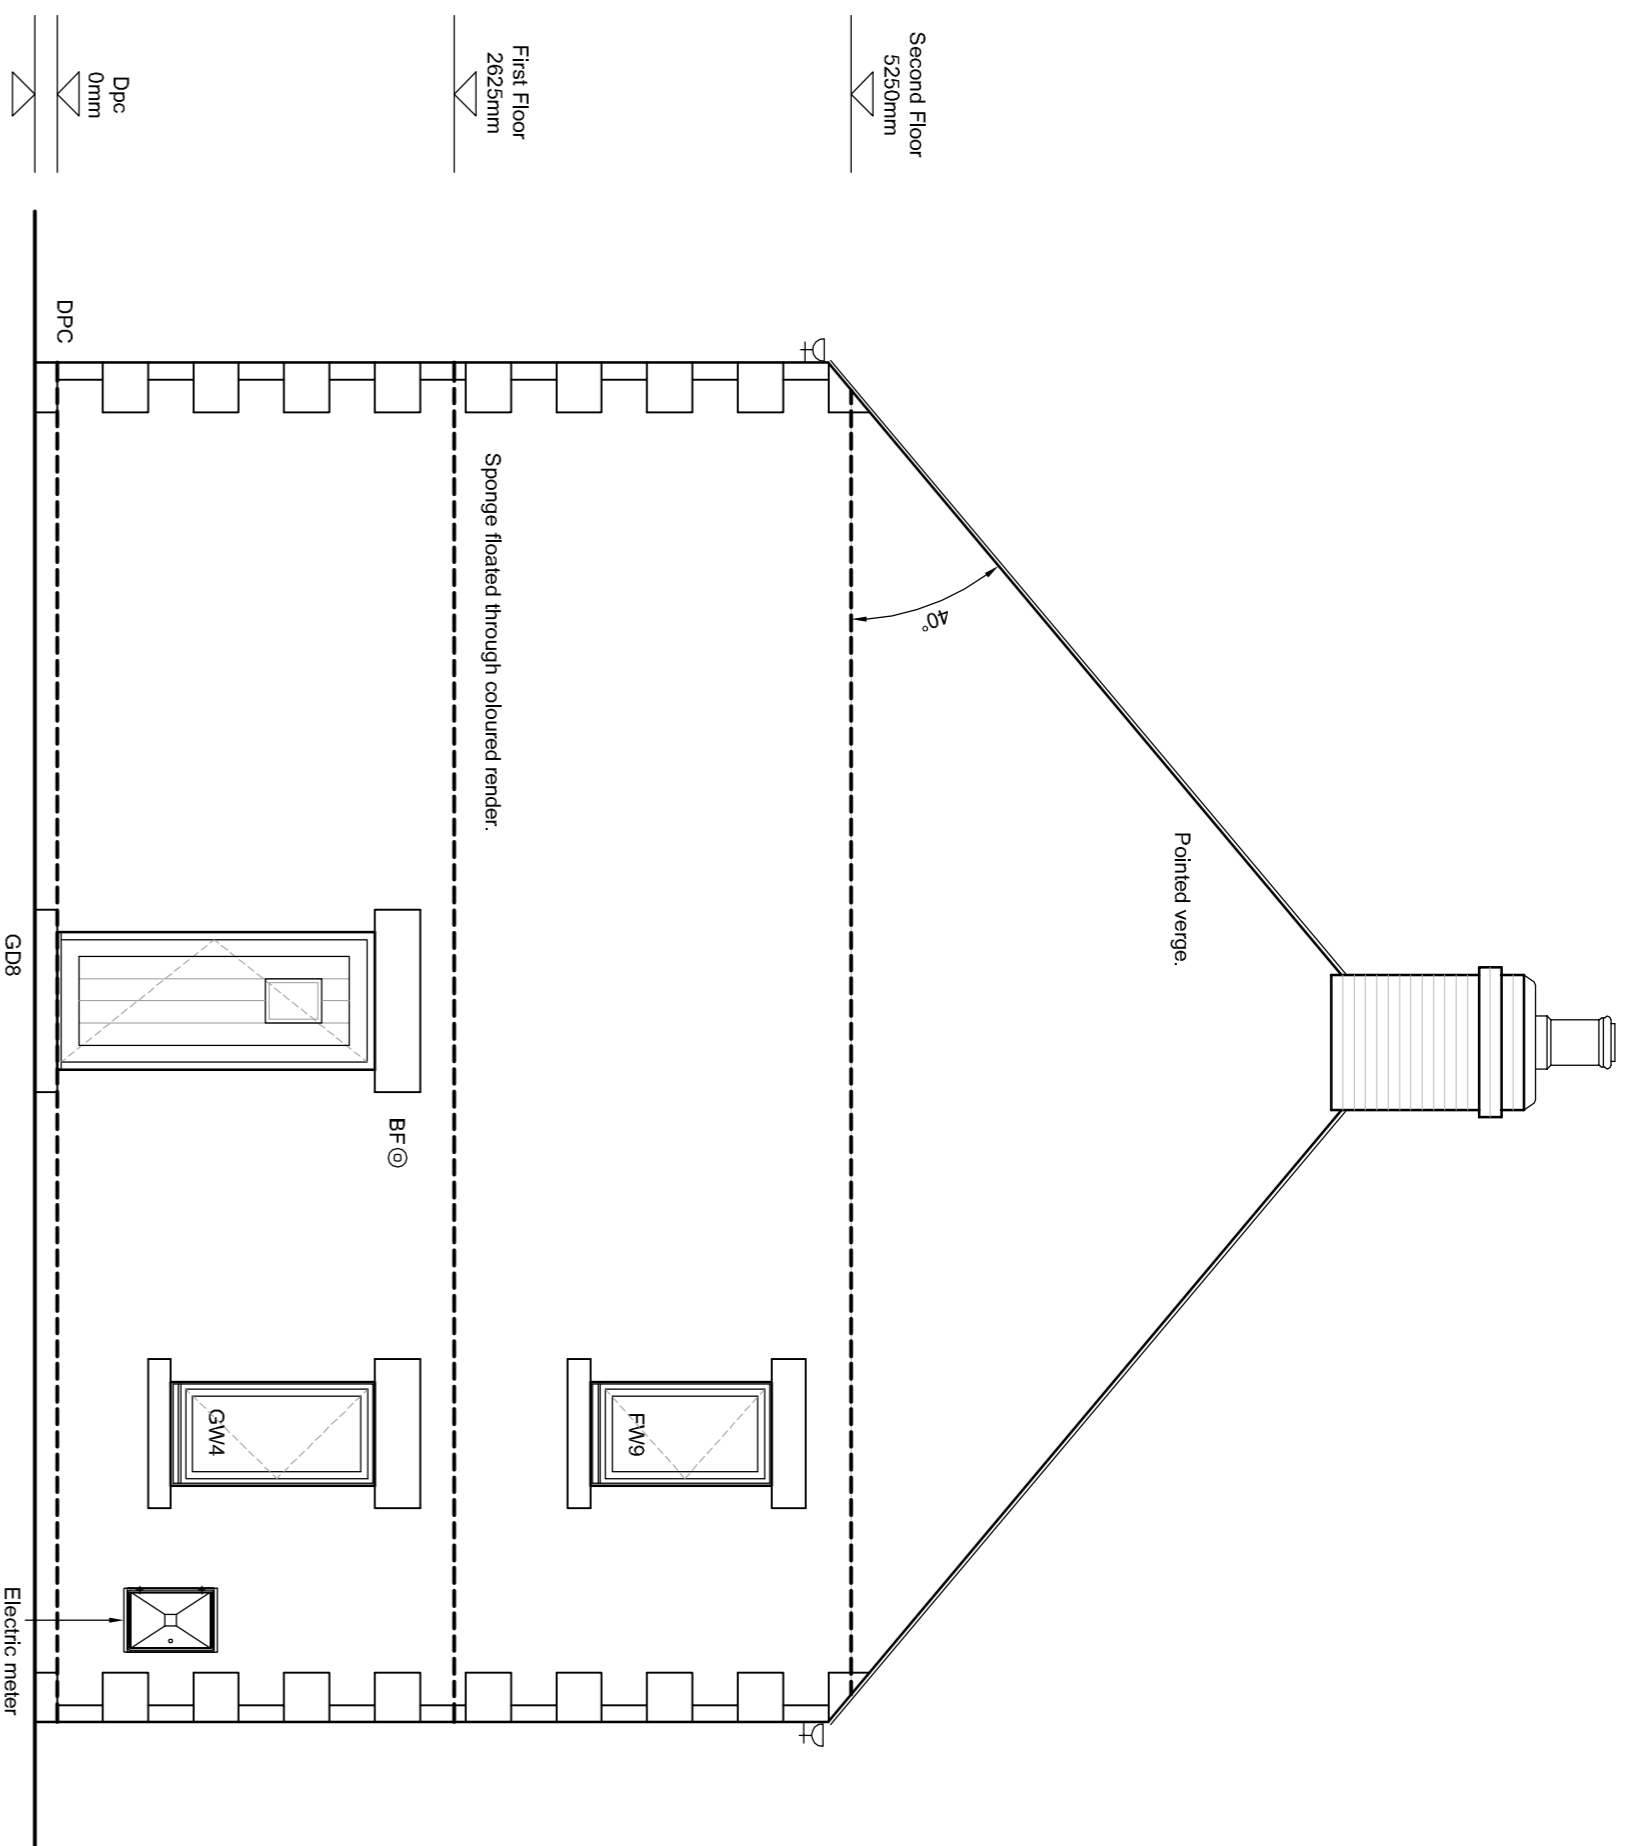

NOTE: Superstructure design to be checked and confirmed by Structural Engineer prior to construction.

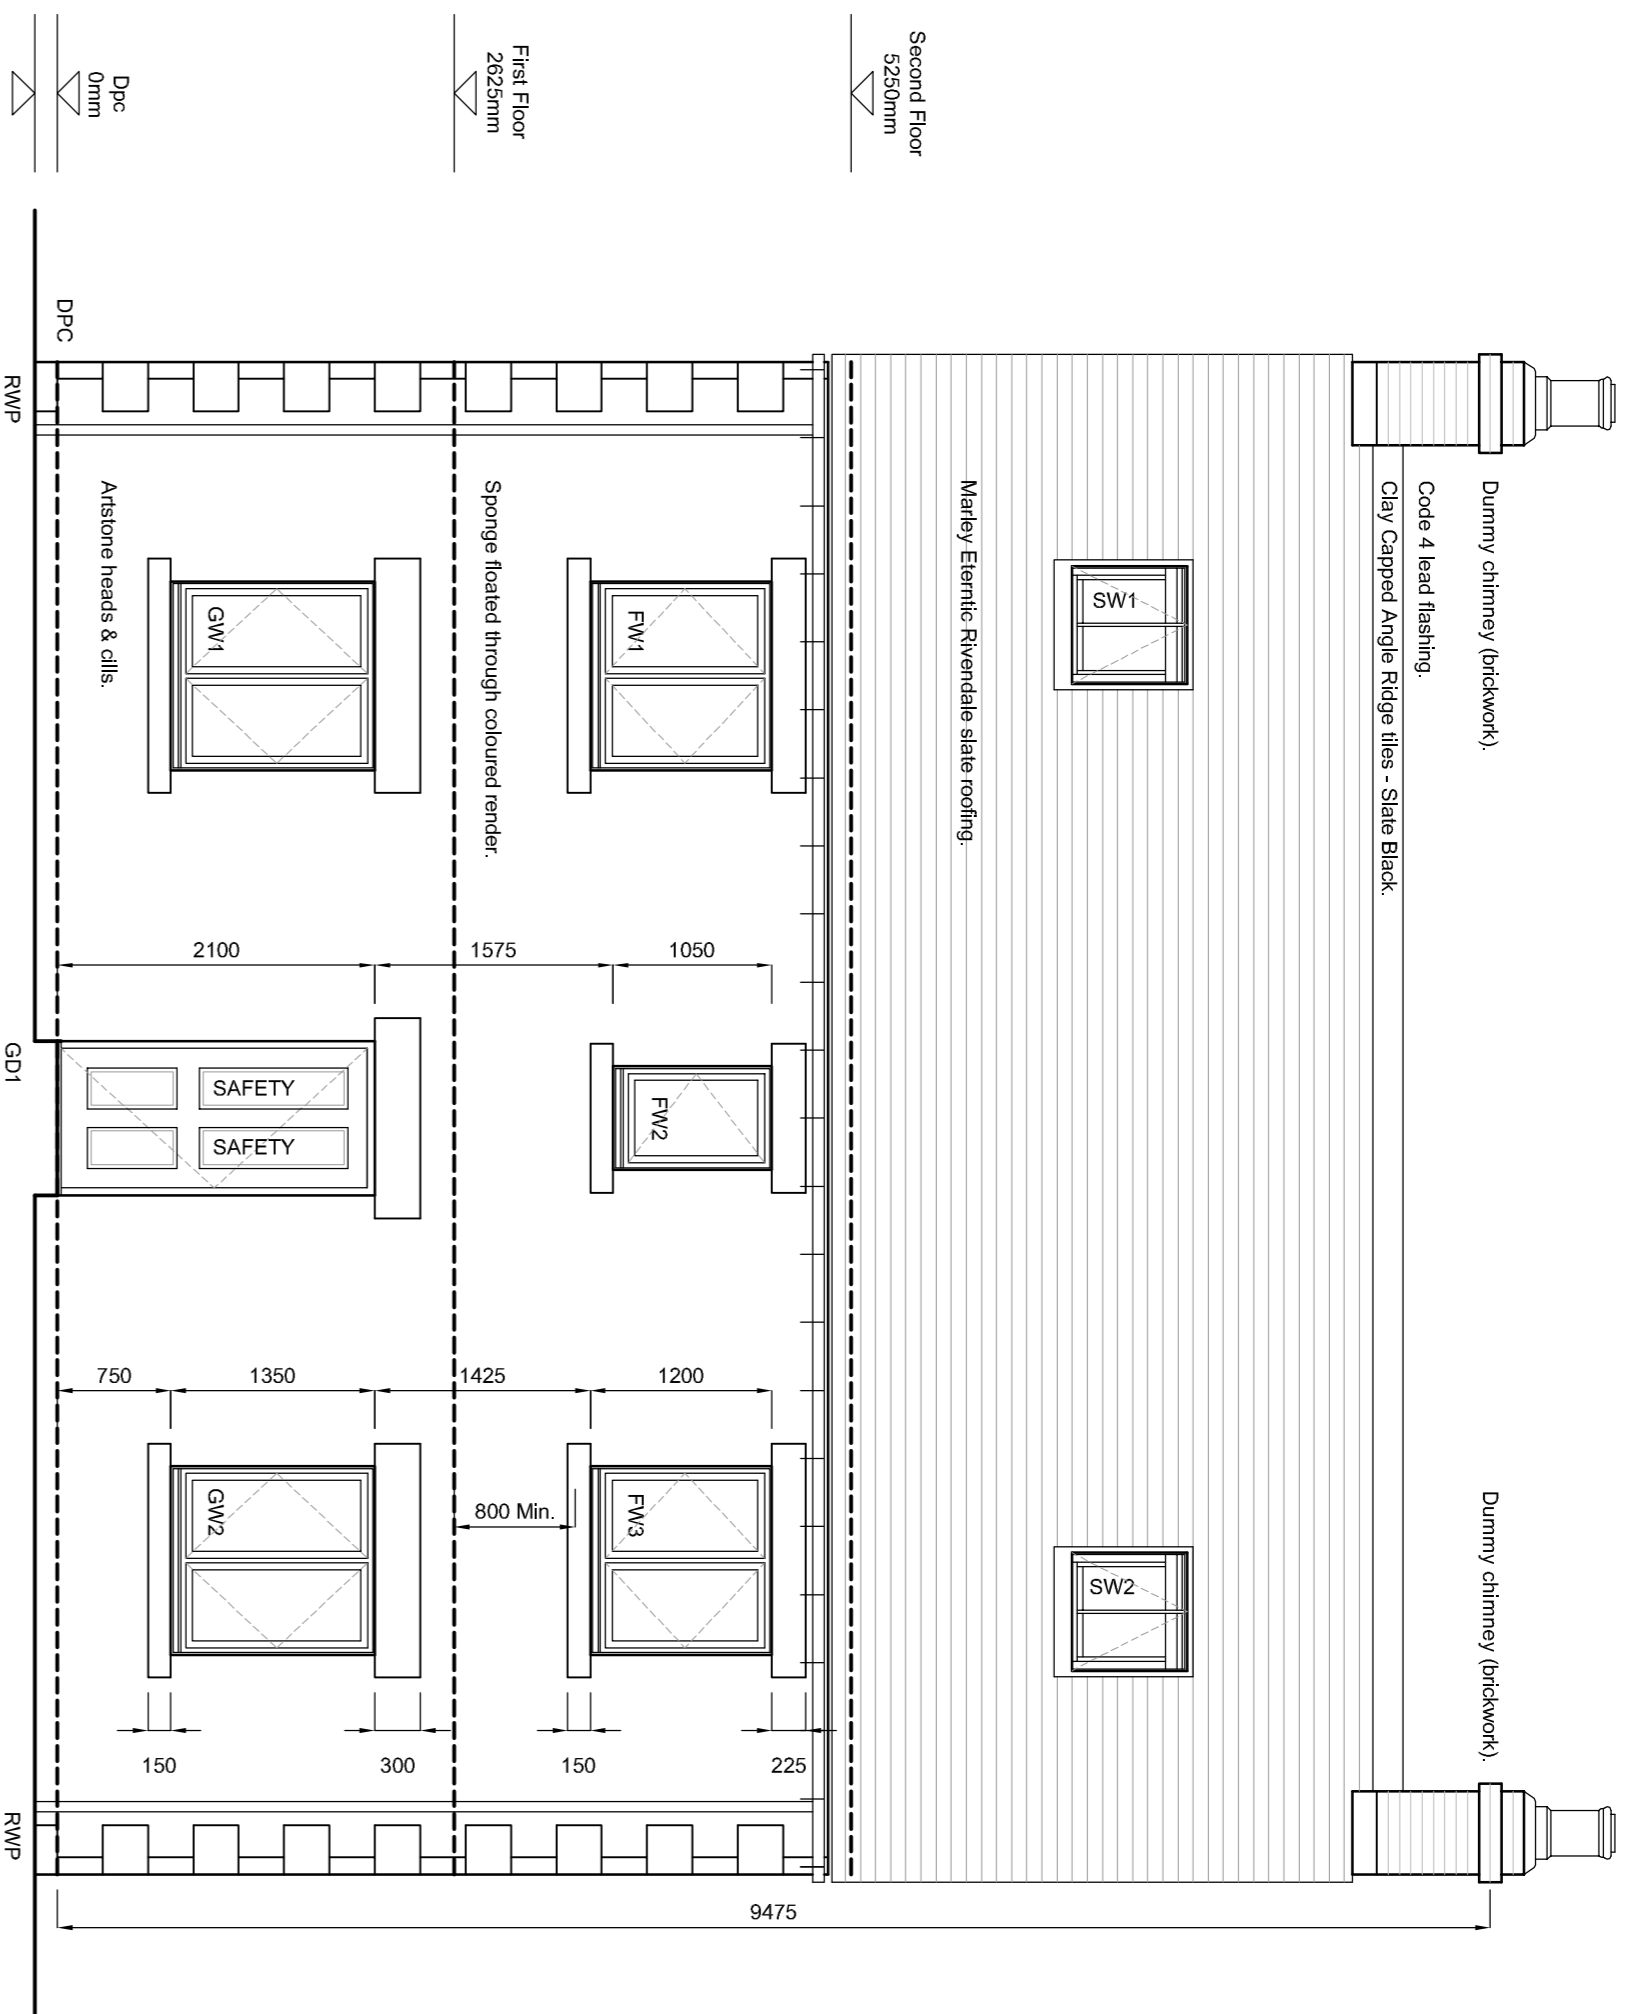

D	GF	Mullions removed at clients request.	21.11.17
C	GF	External materials updated to request. Sponge floated through coloured render. RWP moved. Artstone quions and mullions added.	24.10.17
B	JD	Boot Room removed.	27.06.17
A	JD	Client amendments to internal layout. En Suite window added. Window & door refs amended.	13.06.17
Rev	By	Note	Date



53 The Barnery, Lawrence Street, York YO10 3WH. T: 01904 653772
F: 01904 653779. E: info@pra-architects.com. W: www.pra-architects.com

PROJECT: Whalley Road, Hurst Green
TITLE: Plot 20 - Elevations
CLIENT: Hillcrest Homes
DATE: 11.11.16
SCALE: 1:50@A1
DWG. NO: Y81:1008:143
REVISION: D
DRAWN: JD
CHECKED: JD
DO NOT SCALE FROM DRAWINGS. ANY DISCREPANCIES TO BE NOTIFIED TO THE ARCHITECTS. COPYRIGHT RESERVED

Plot 20 (House Type J 2126) - Elevations