


NOTES:

1: Do not scale this drawing, use figured dimensions only 2: The Contractor, Sub Contractor or specialist supplier are responsible for confirming site dimensions prior to fabrication 3: Any dimensional discrepancy must be reported to the Architect immediately

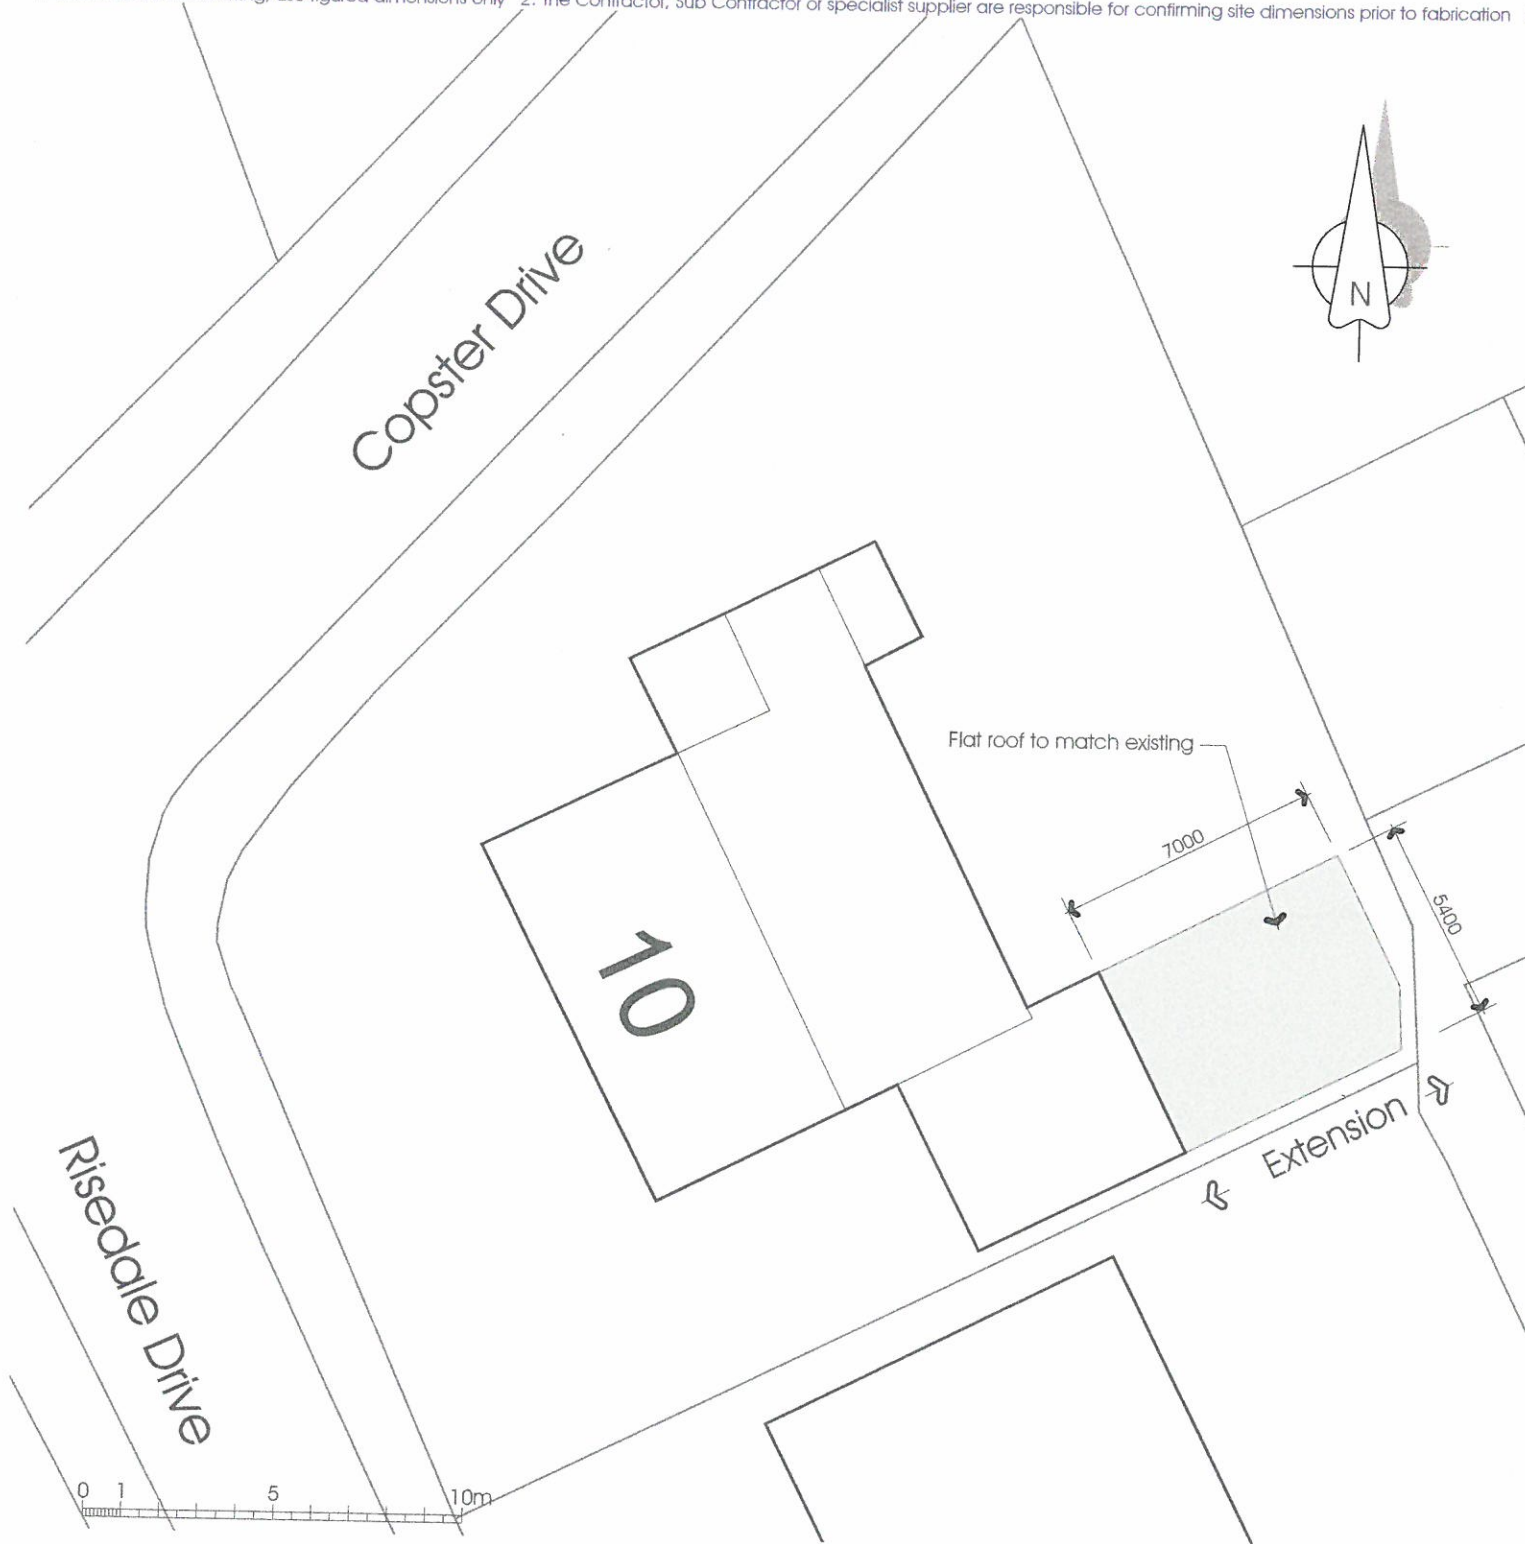

View of front of No 10 Risedale



Landmark
INFORMATION GROUP

Landmark Historical Map
Mapping: Epoch 5
Published Date(s): 1975-1982
Originally plotted at: 1:2,500




Landmark
INFORMATION GROUP

Landmark Historical Map
Mapping: Epoch 5
Published Date(s): 1970
Originally plotted at: 1:10,560

Historic maps illustrating garage built with house



Ordnance Survey, (c) Crown Copyright 2017. All rights reserved. Licence number 100022432

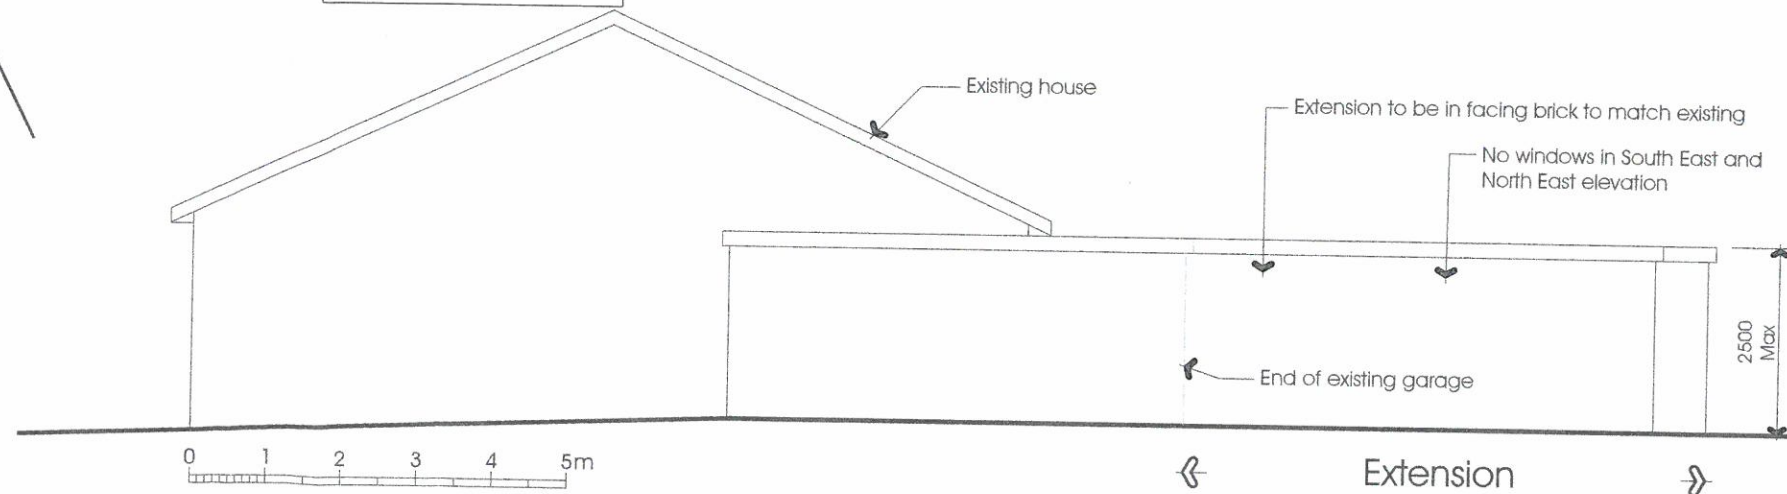

Prior Notification

10 Risedale Drive Longridge Preston PR3 3SA

Mr A Dunn

Plans and Elevation

DATE 09-12-2017

JOB NO. 3007

DRAWING NO. 01

REVISION

SCALE 1:1250, 200, 100

PGB
ARCHITECTURAL
SERVICES LTD