
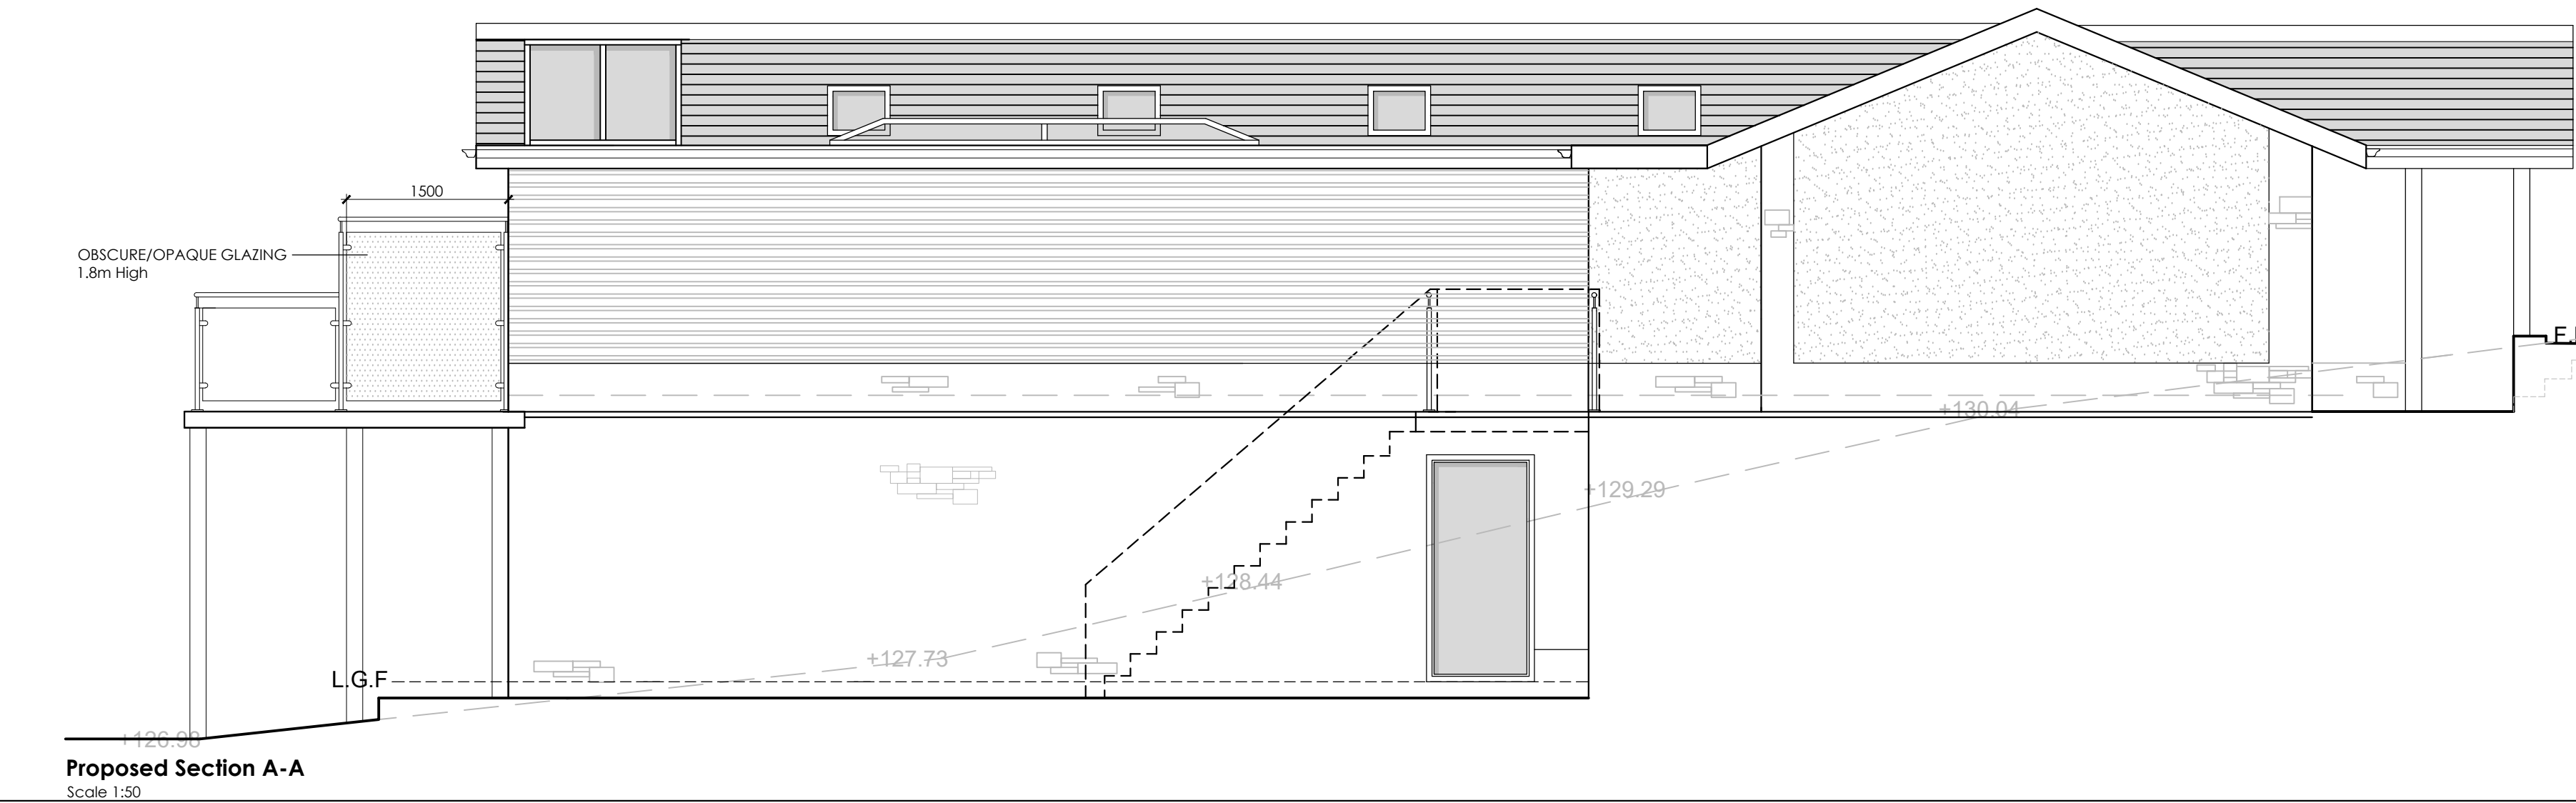
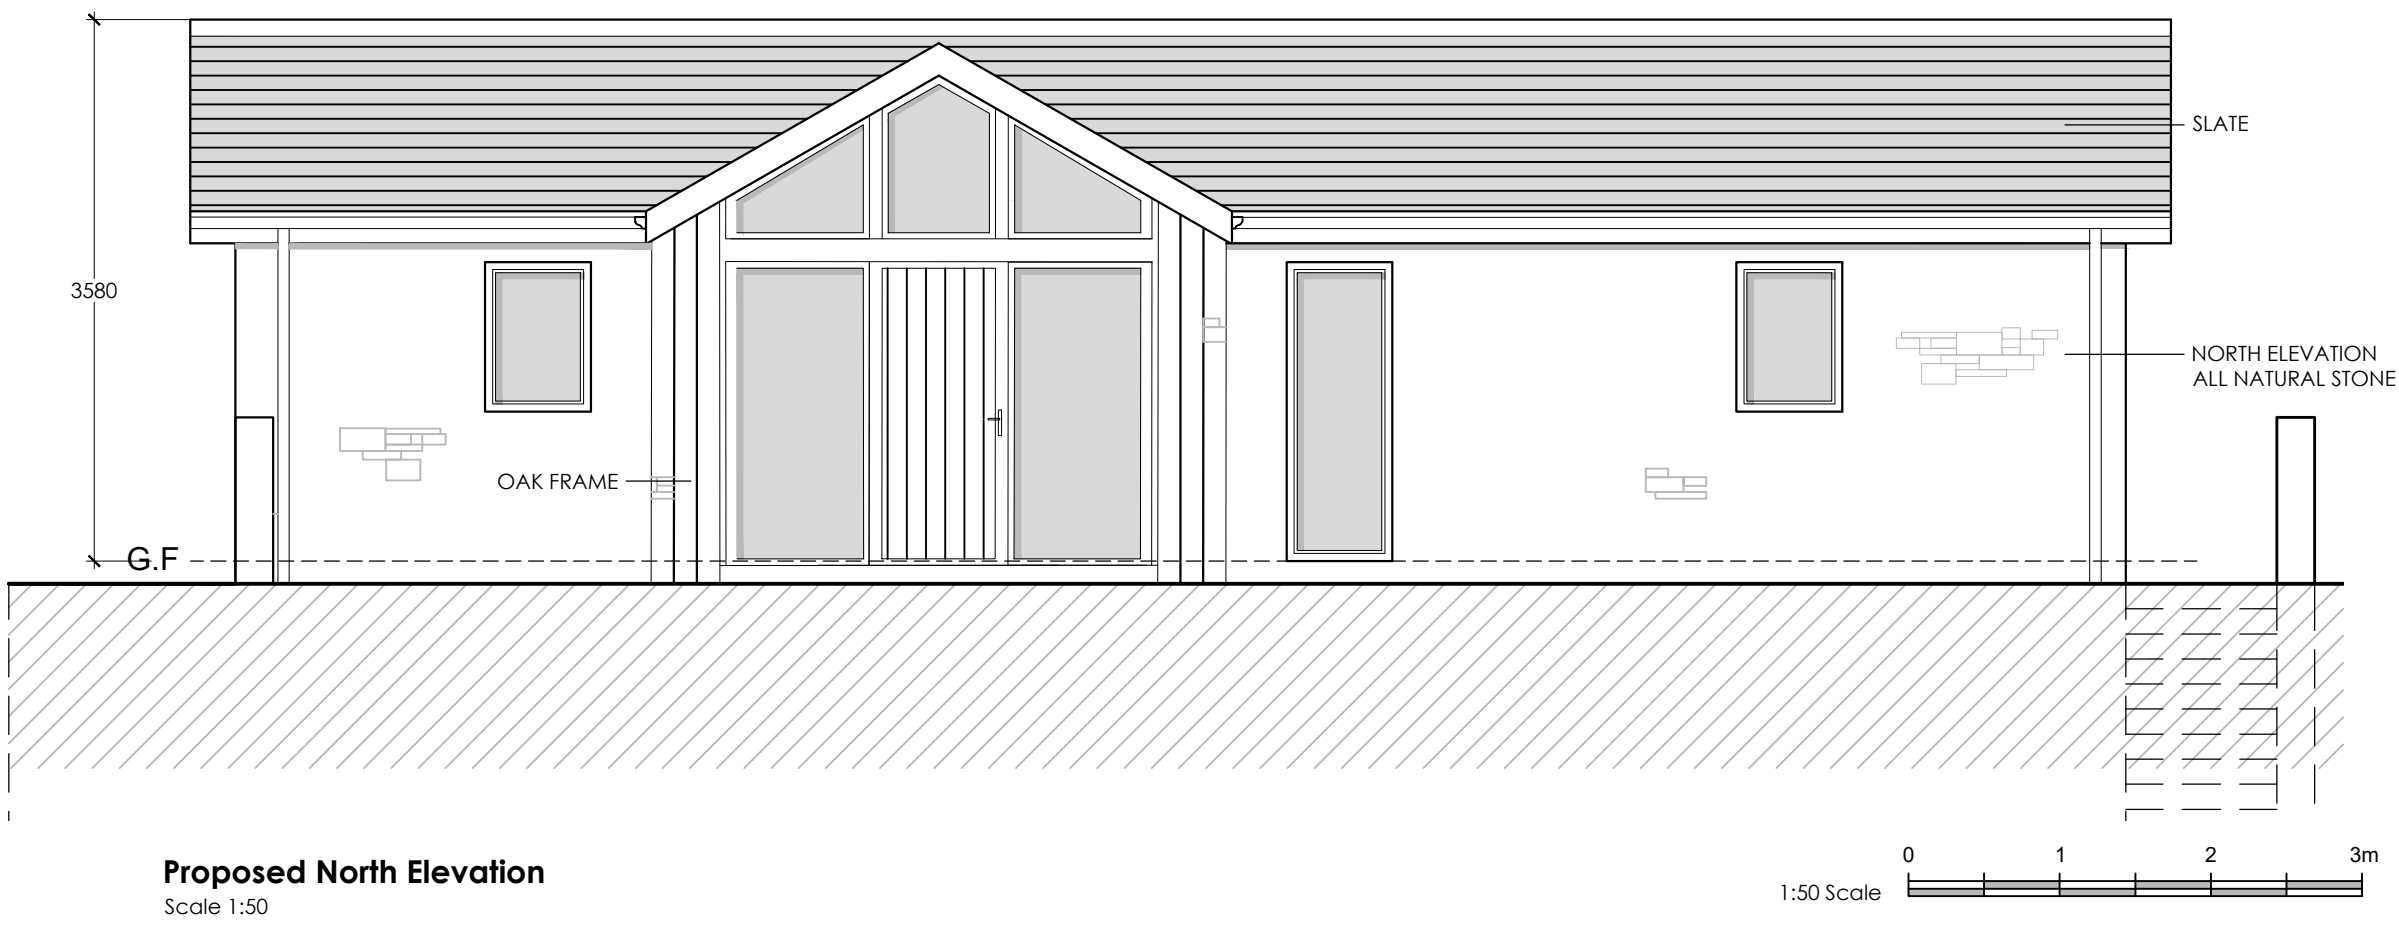
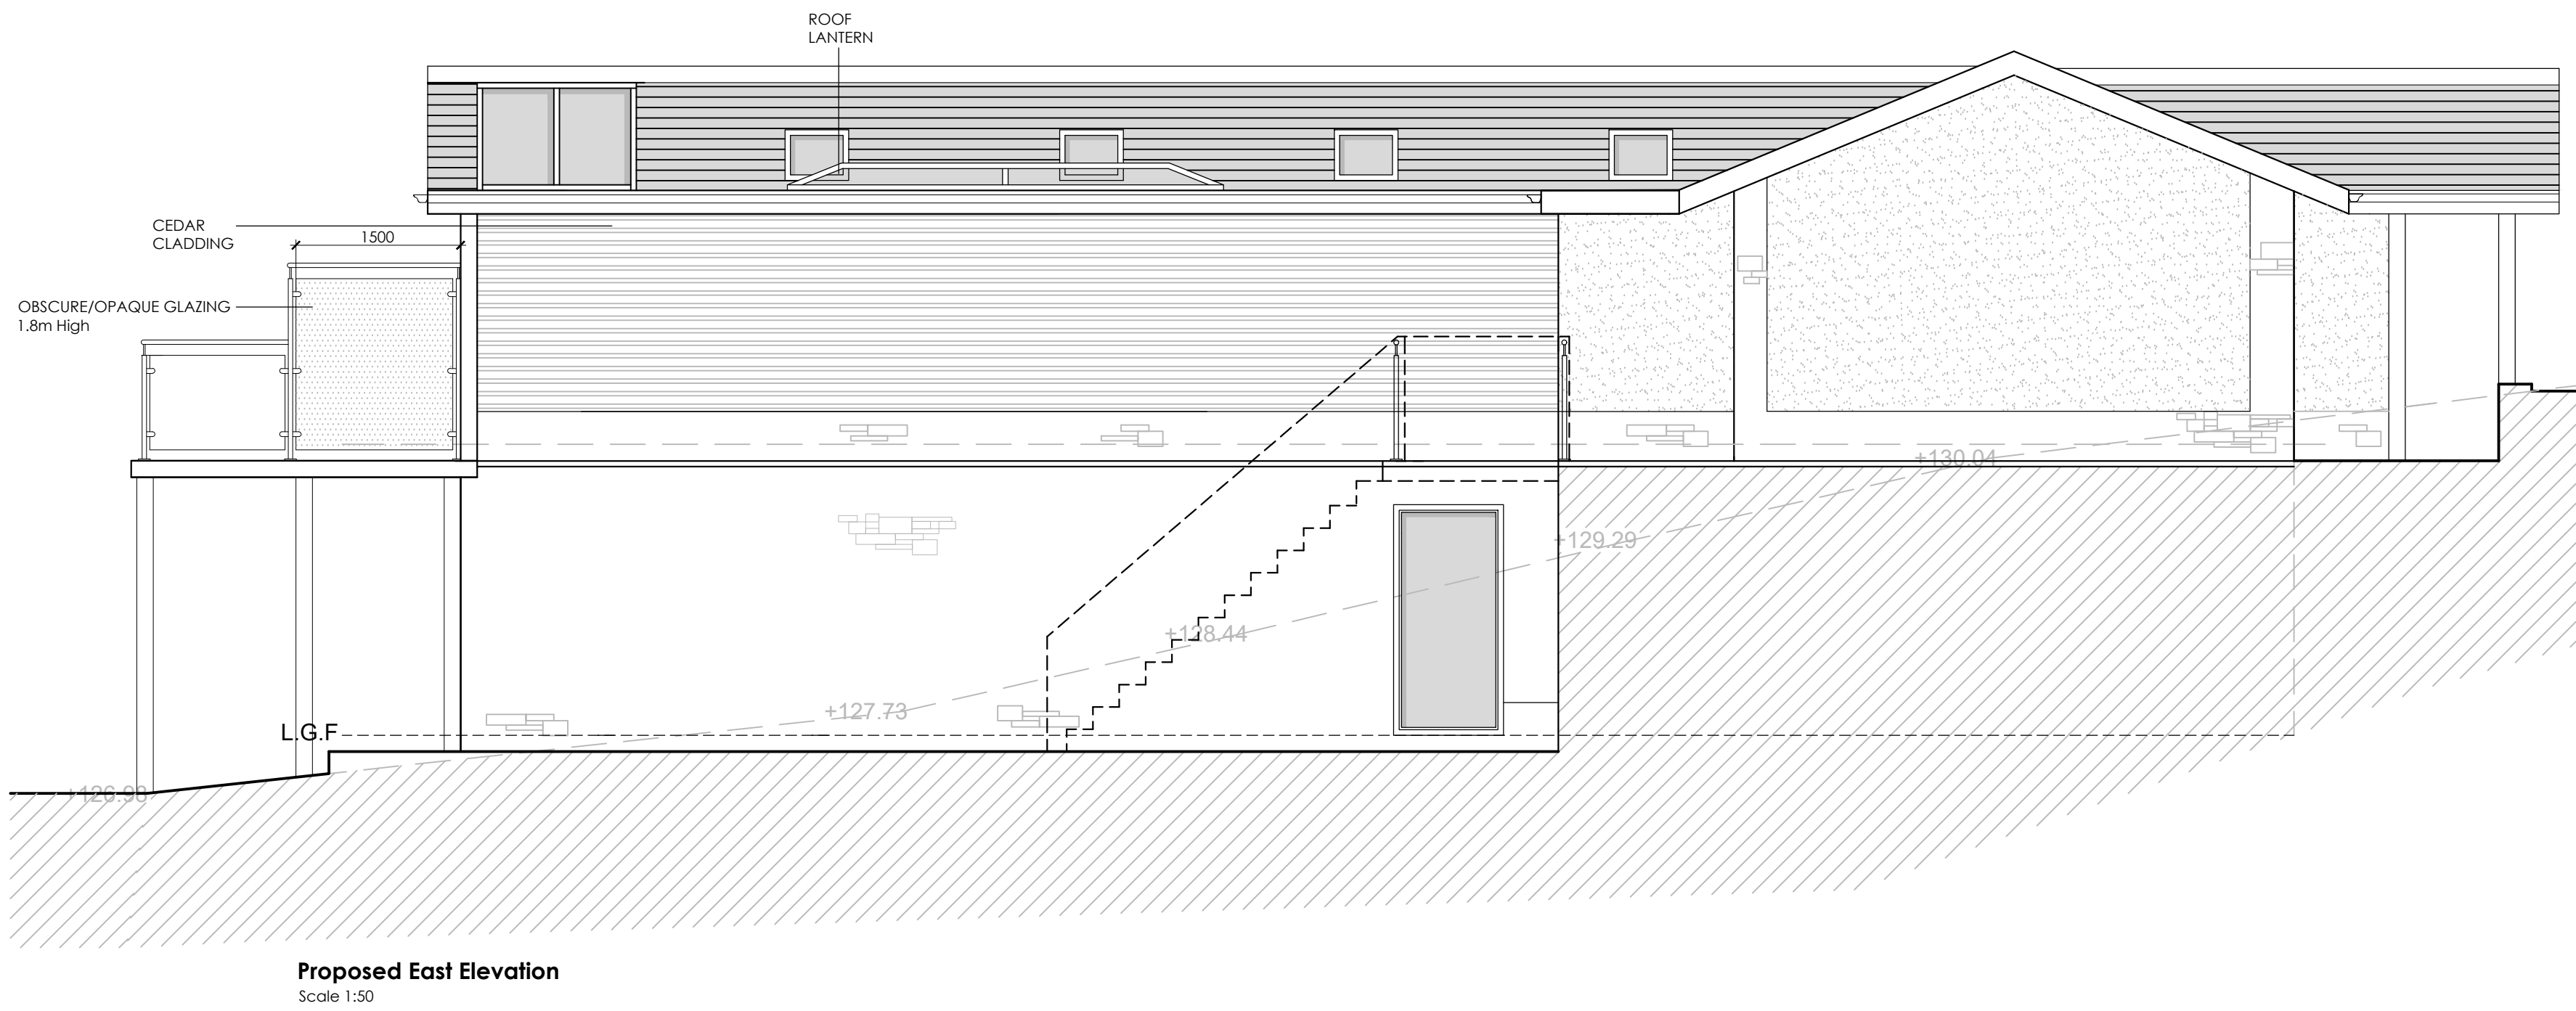


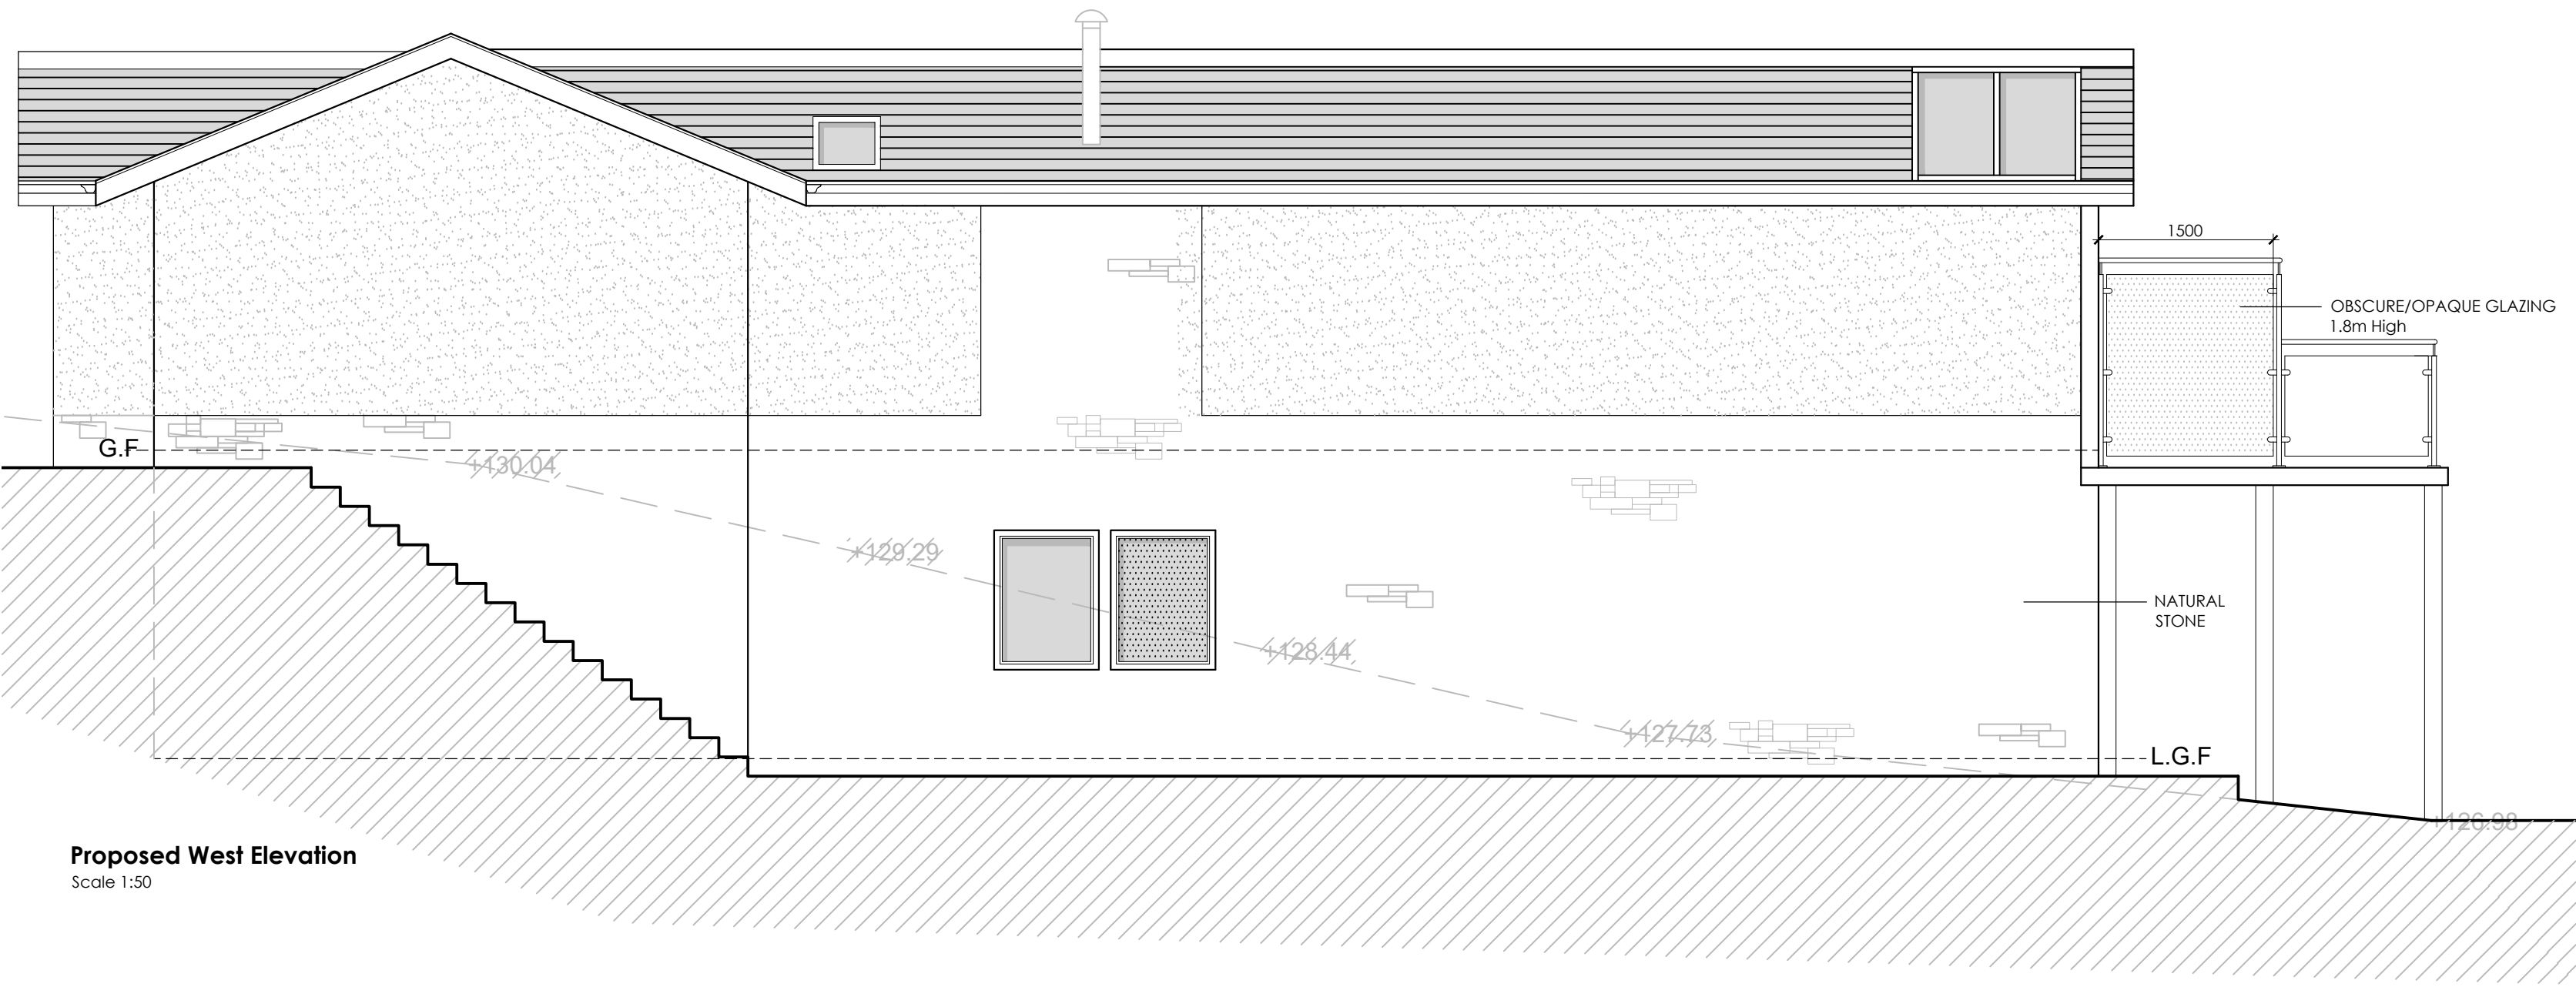

G	PRG	Revised Following planning officers comments	29.01.18
F	PRG	Revised Following client comments	11.12.17
E	PRG	Revised Following client comments	08.12.17
D	PRG	Revised Following client comments	06.12.17
C	PRG	Revised Following client comments	28.11.17
B	PRG	Revised Following client comments	27.11.17
A	PRG	Revised Following client comments	21.11.17
no.	by	revision	date

Client
Mr Ashworth

Job Title
Proposed New Dwelling - Plot 3
8 Hammond Drive
Read

Drawing Title Proposed Elevations		
Scale 1:50 @ A1	Date Nov 2017	Drawn Paul Gudgeon

spa
SUNDERLAND PEACOCK & ASSOCIATES LTD
HAZELHIRE, PIRLICO ROAD, CLITHEROE
LANCASHIRE, B87 2AG
T 01590 429178 F 01590 427328
E info@sunderlandpeacock.com
www.sunderlandpeacock.com

5491-02G