
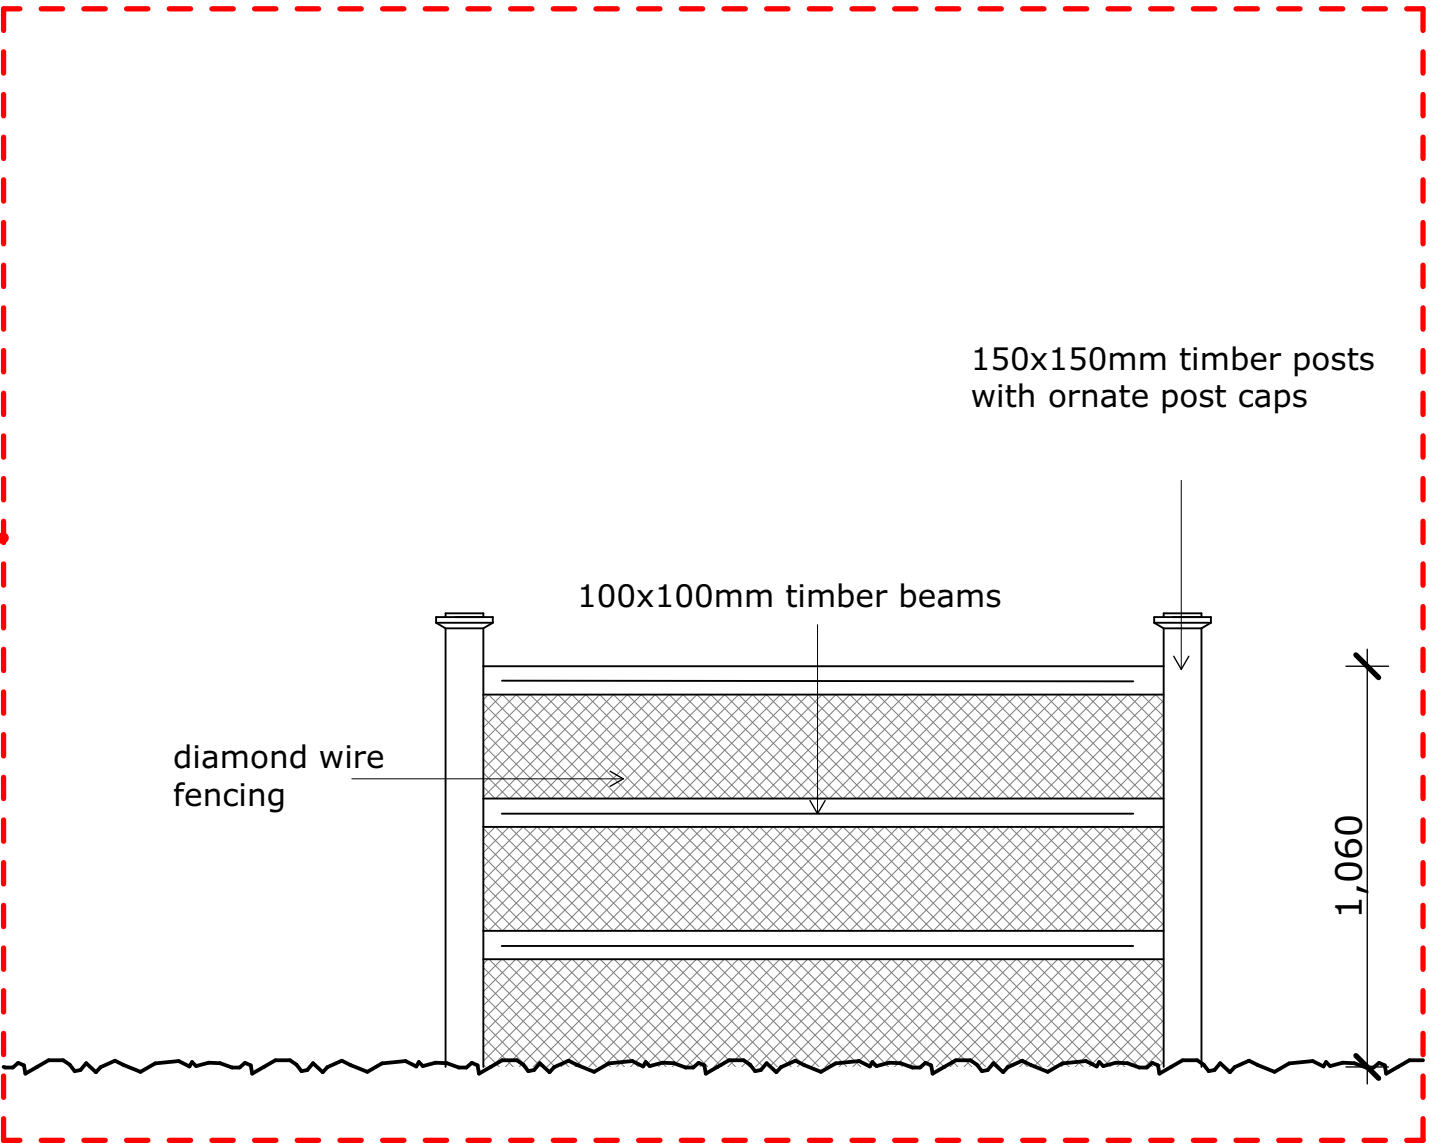
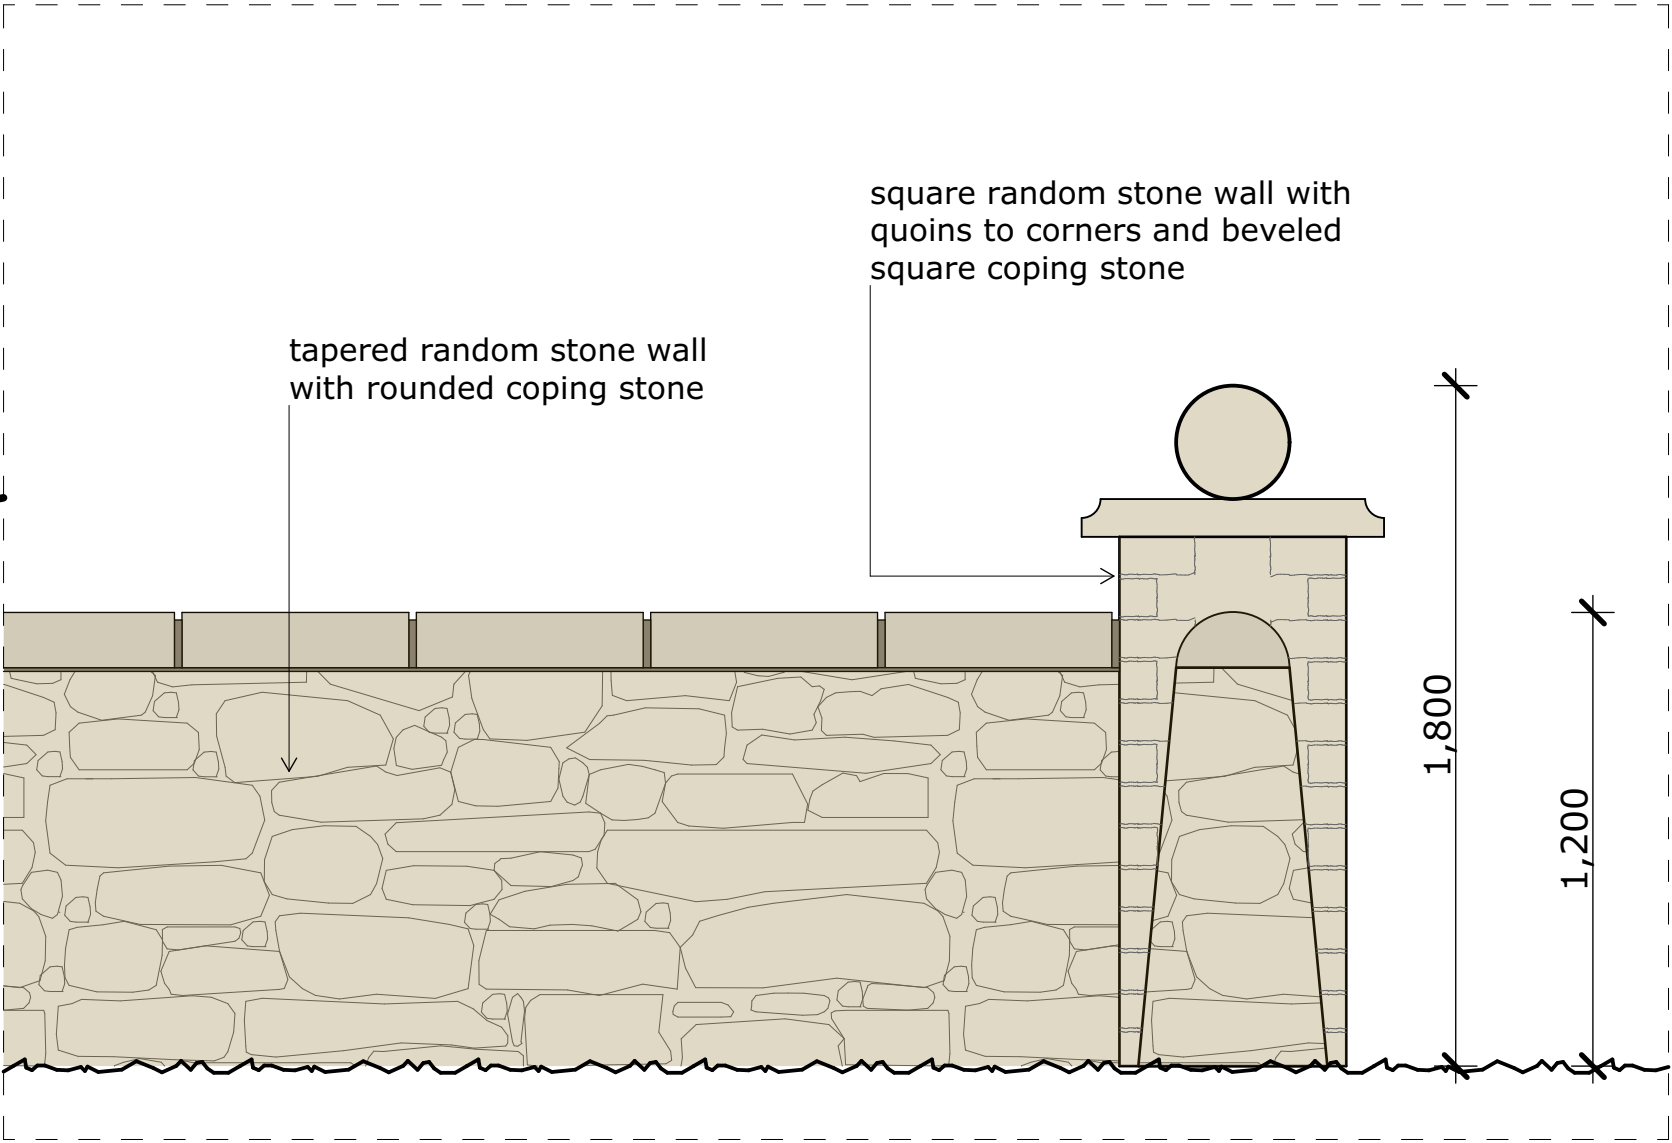


Boundary treatment details

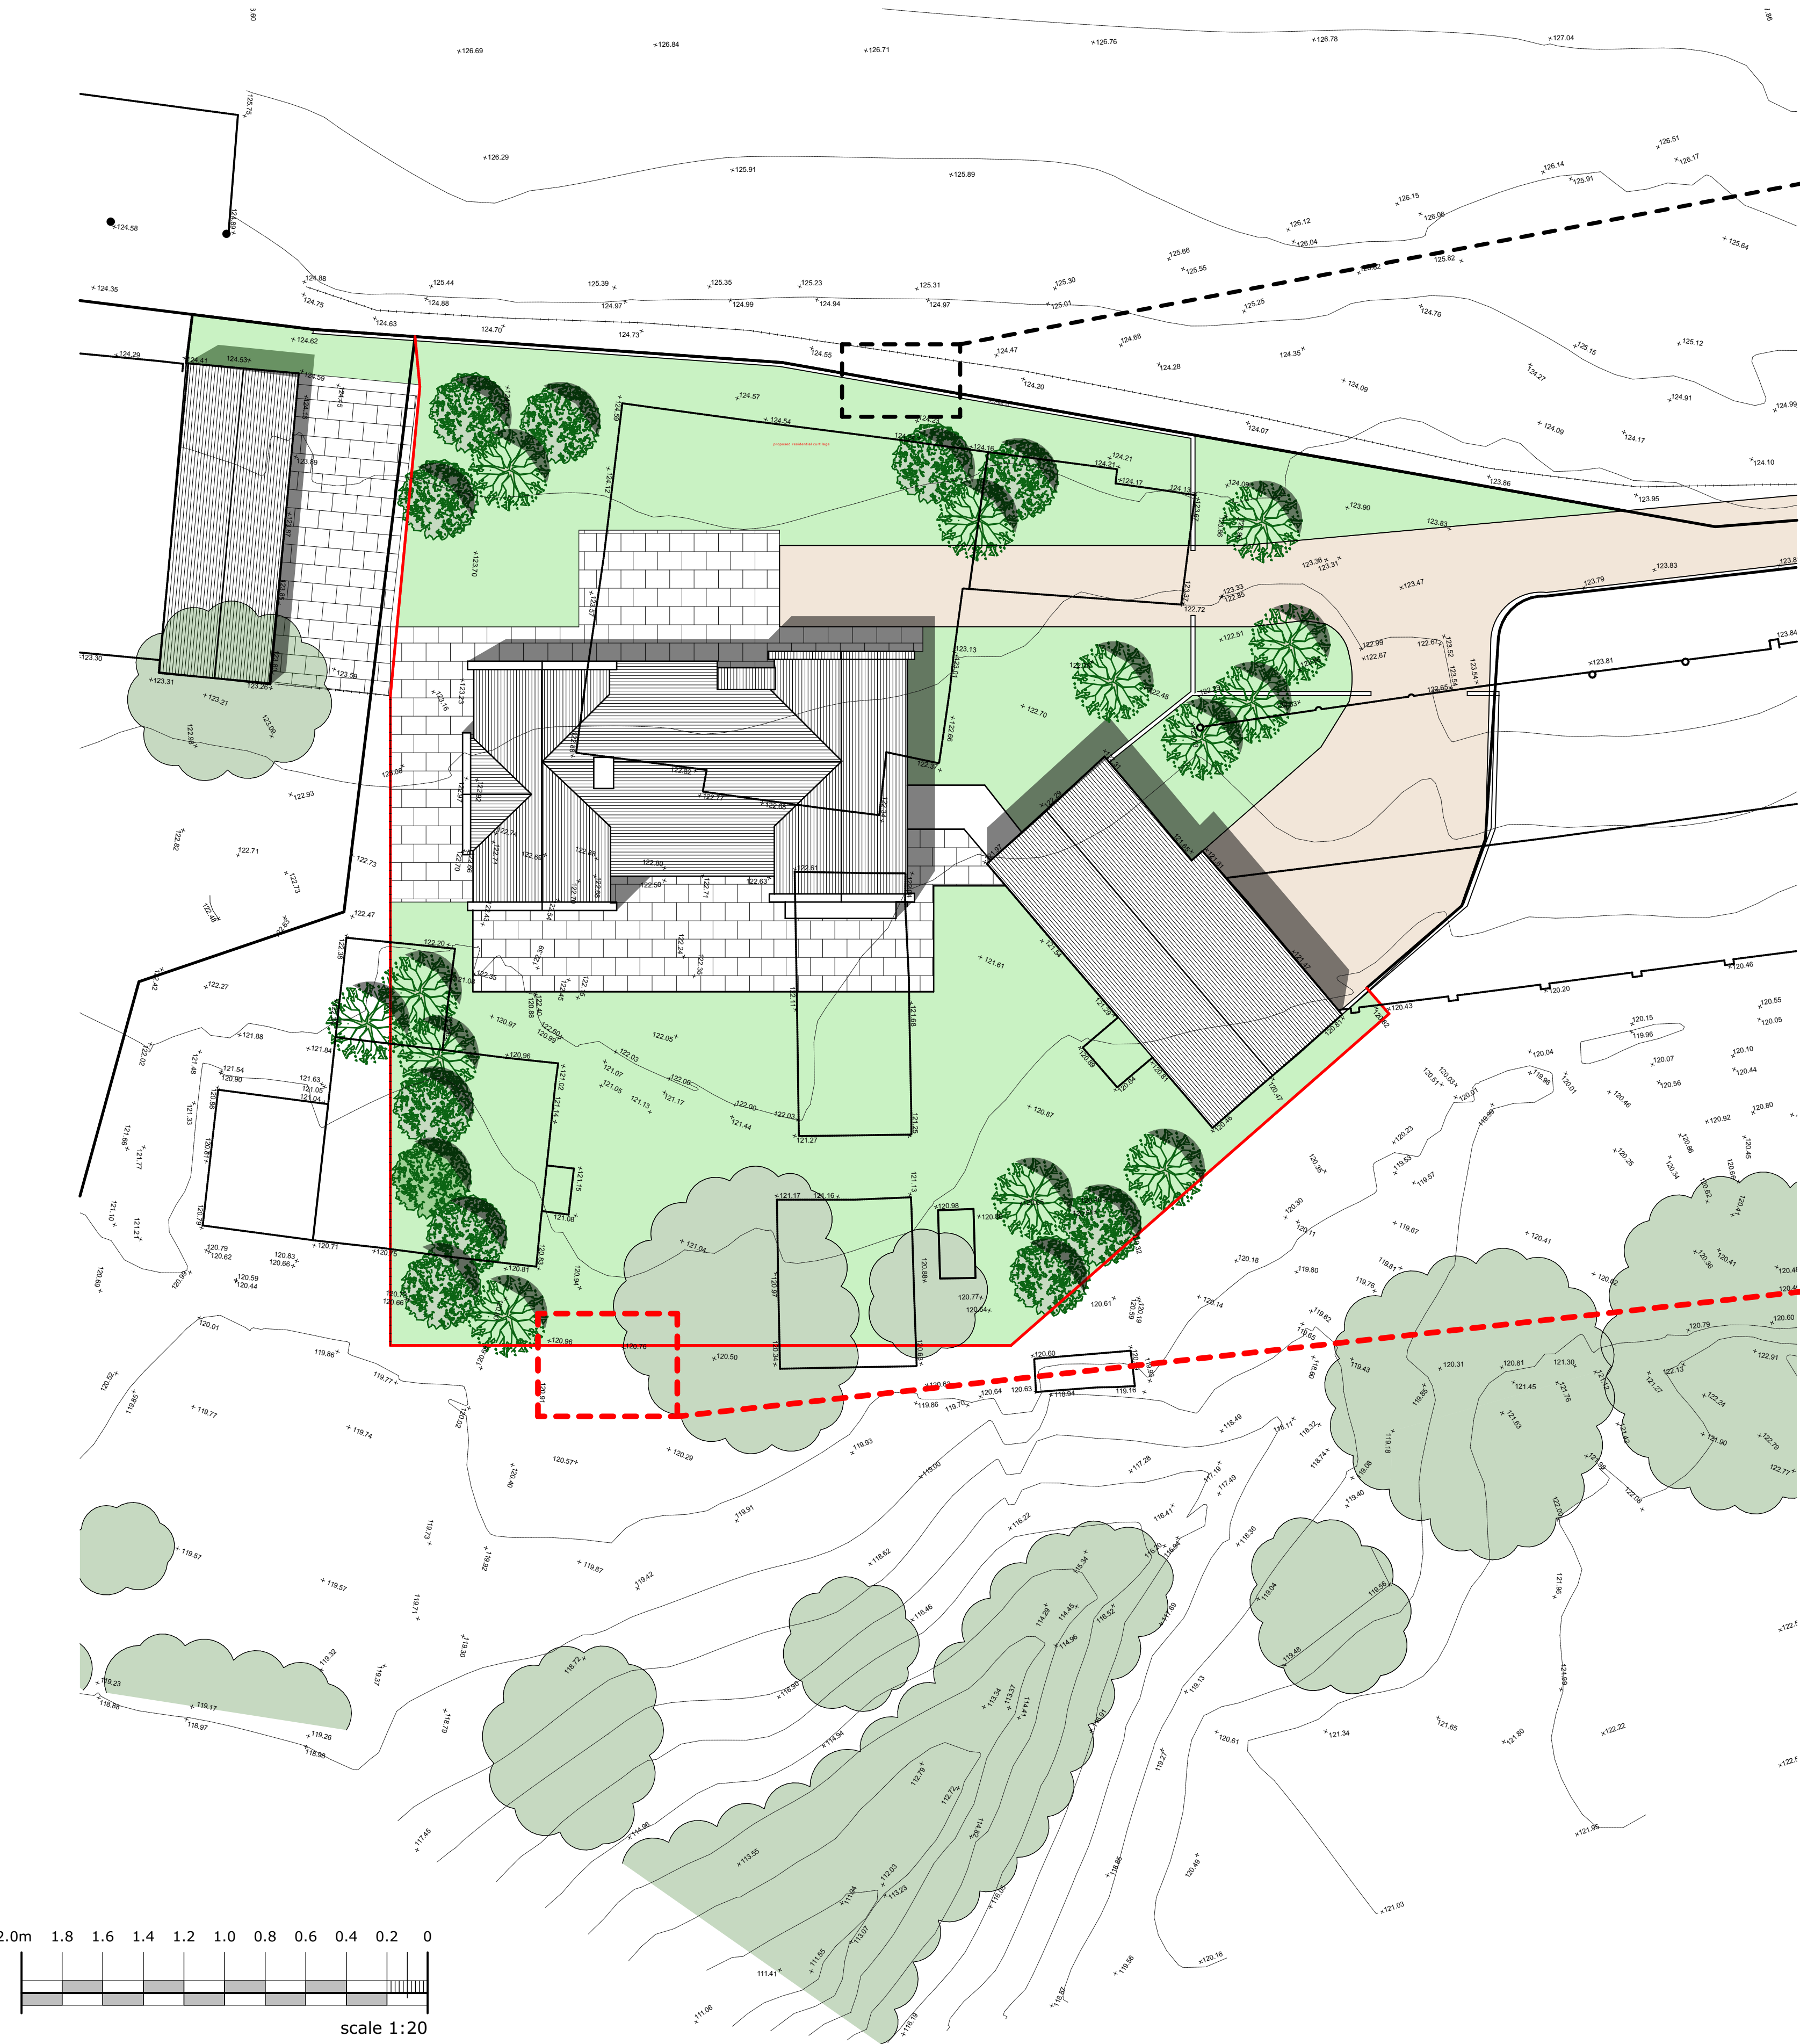

campbelldriverpartnership
architects designers surveyors

client: mr t preston

project: painley farm
gisburn lancashire

sheet: Details_boundary treatments

dwg no: 16.149 044 B

scale: 1:20, 1:200 @ A1

date: capricorn park
blackwater road
blackburn bb1 5gr
t: 01254 297700

drawn: email: design@cdpartnership.co.uk

copyright in this drawing is vested in campbell driver partnership limited