





Reveal details

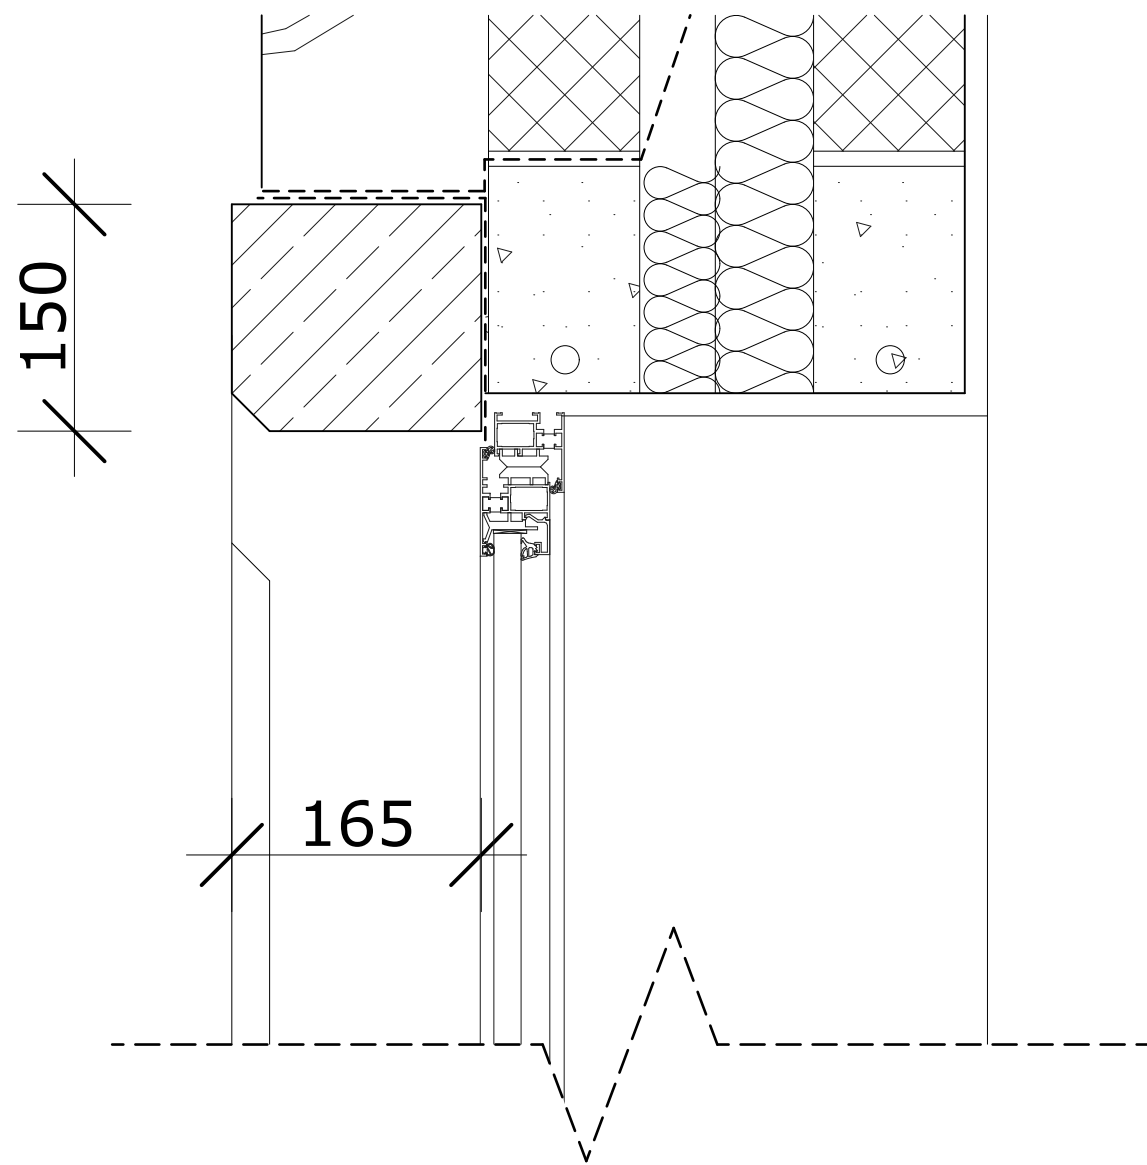


typical head

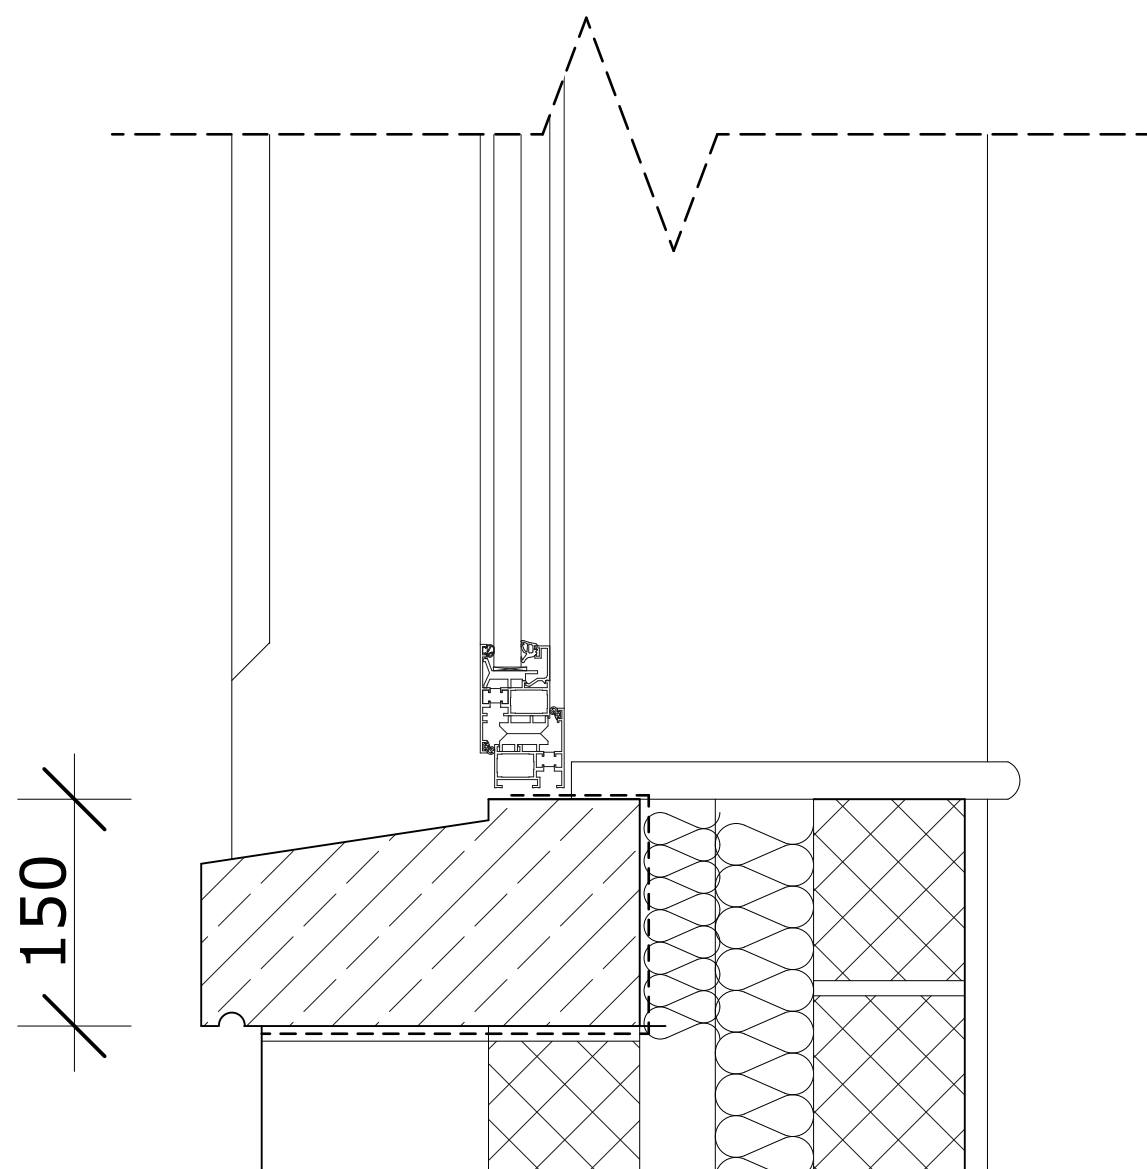

typical cill

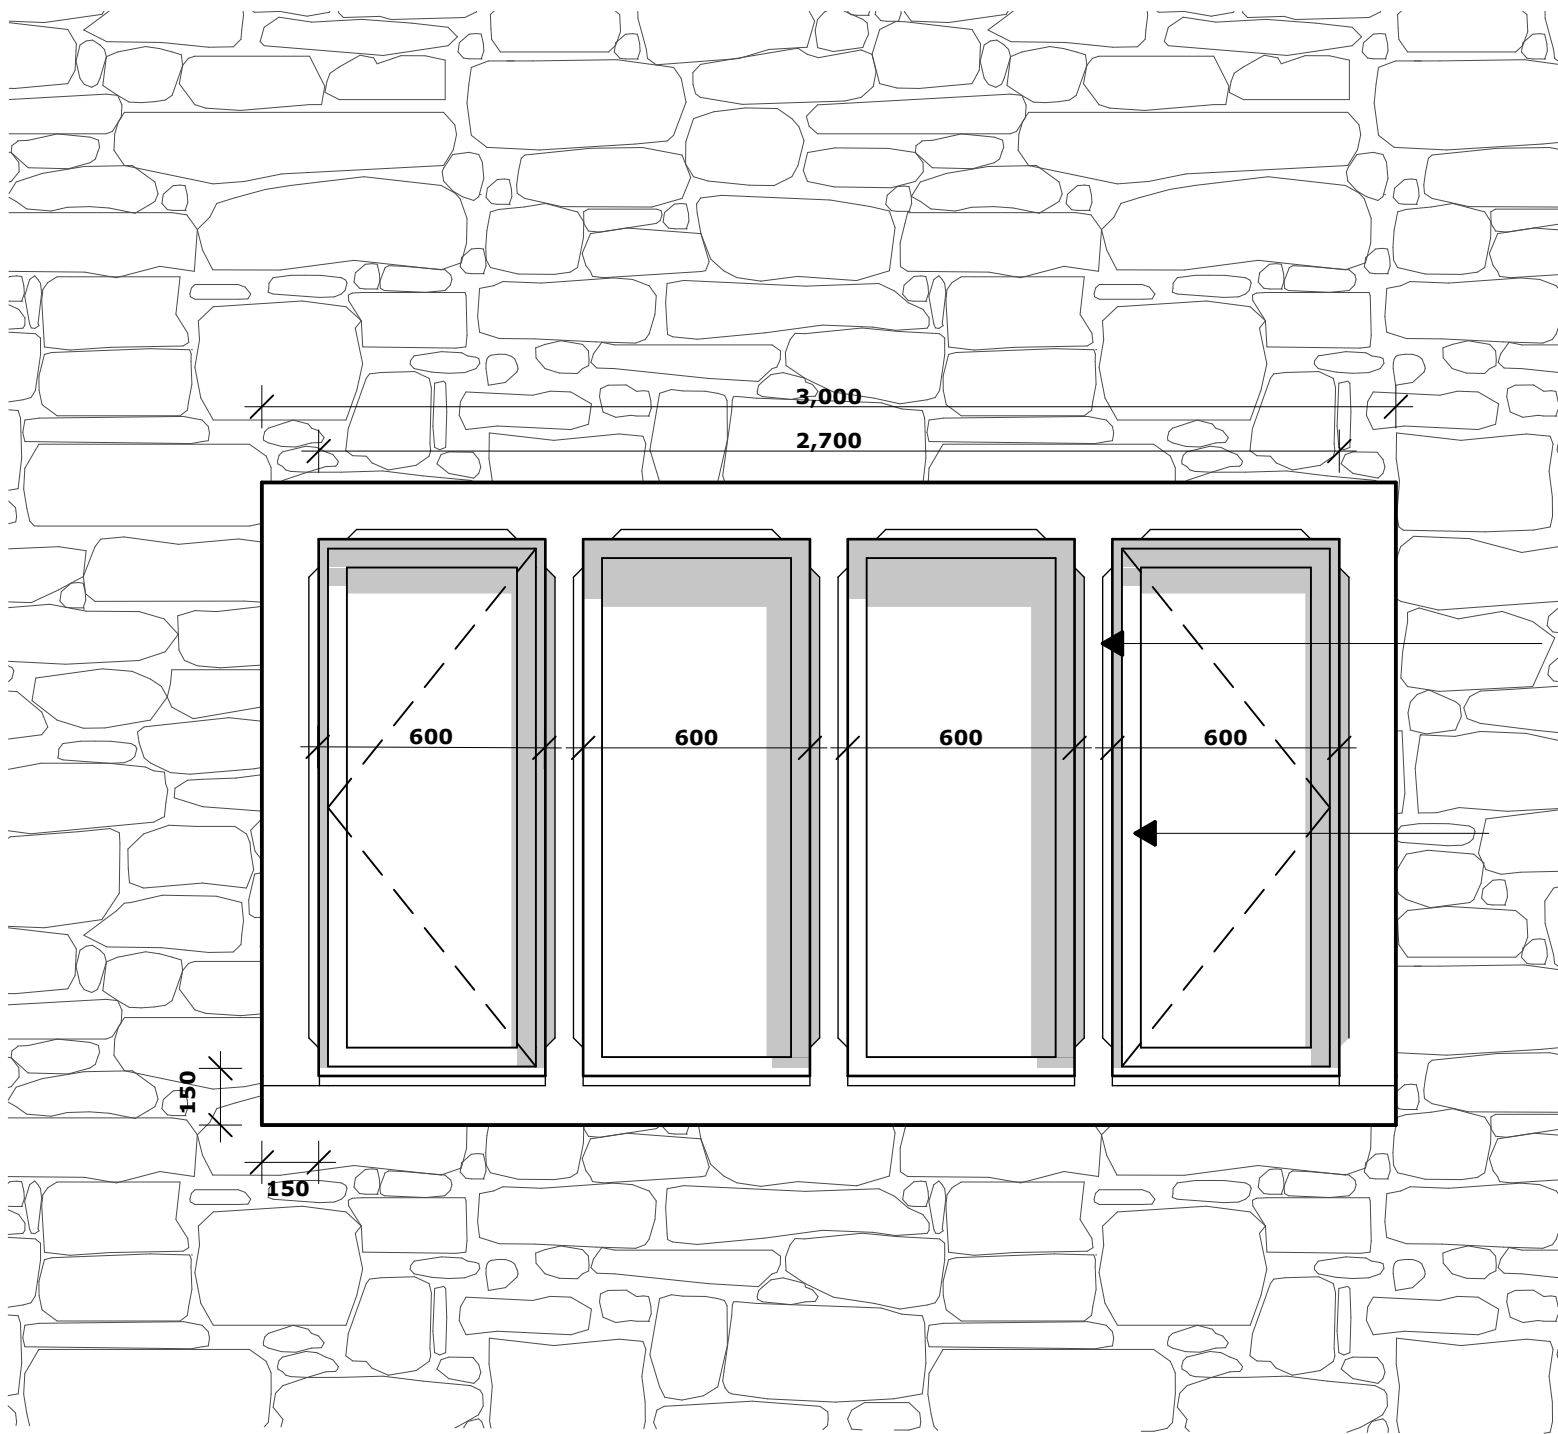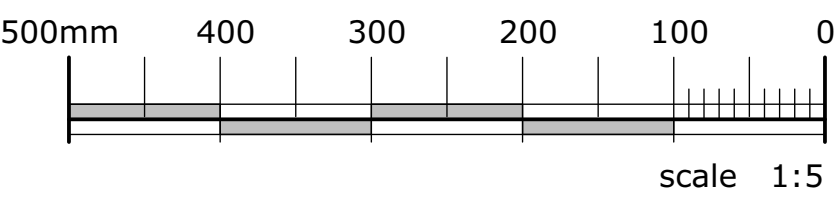

typical elevation

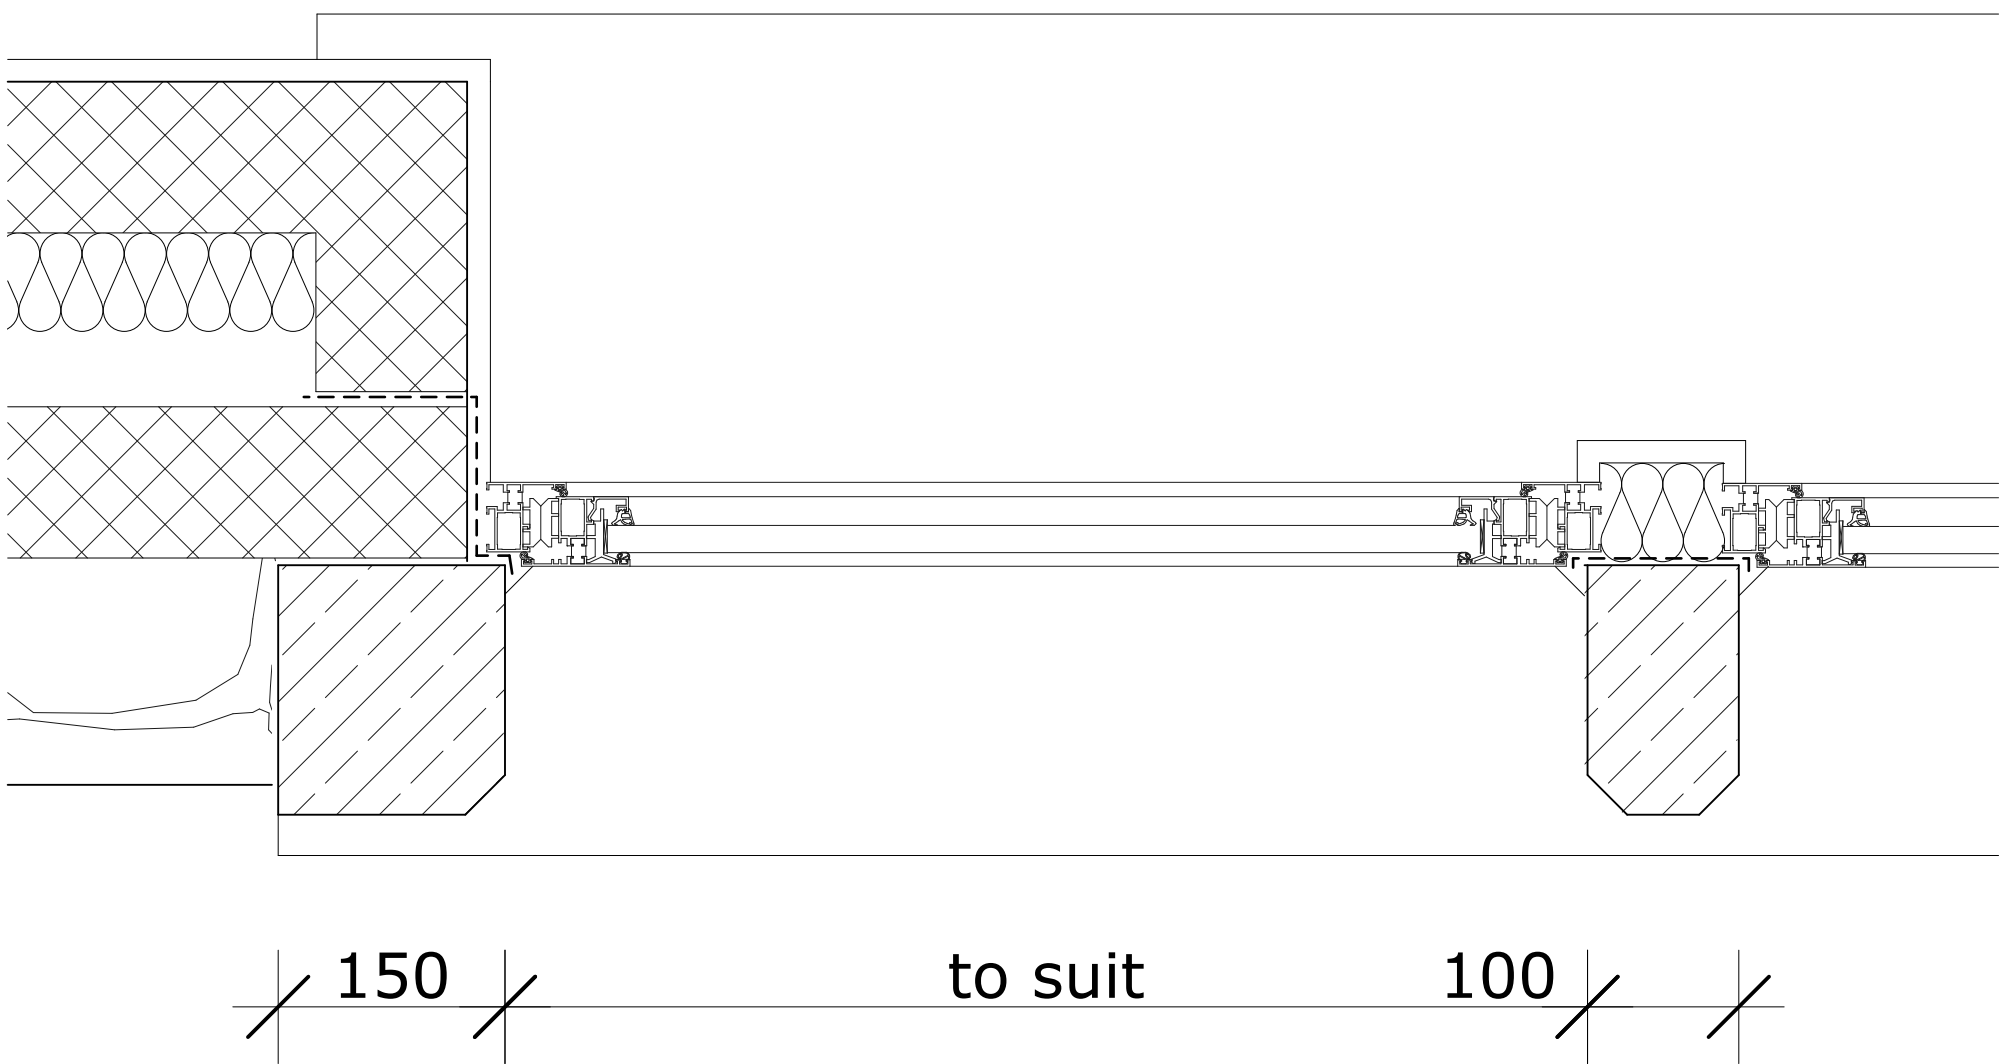

typical jamb



Alitherm 300 frames with sensations range mettalic finish



stone walling and stone window surrounds

campbelldriverpartnership
architects designers surveyors

client: mr t preston

project: painley farm
gisburn lancashire

sheet: Details_reveals

dwg no: 16.149	043	D
----------------	-----	---

scale: 1:5, 1:20, 1:2.1, 1:1.6, 1:3.4, 1:4.2 @ capricorn park
A1 blakewater road
date: 04.09.17 Blackburn bb1 5qr
drawn: cn t: 01254 297700

email: design@cdparchitects.co.uk