


This drawing is to be read in conjunction with all relevant Architect, consultants' and specialists' drawings and specifications. The Architect is to be notified of any discrepancies before proceeding. Do not scale from this drawing. All dimensions and levels are to be checked on site. This drawing is subject to copyright. All work carried out before Planning and Building Permission has been granted is at the contractor's risk.

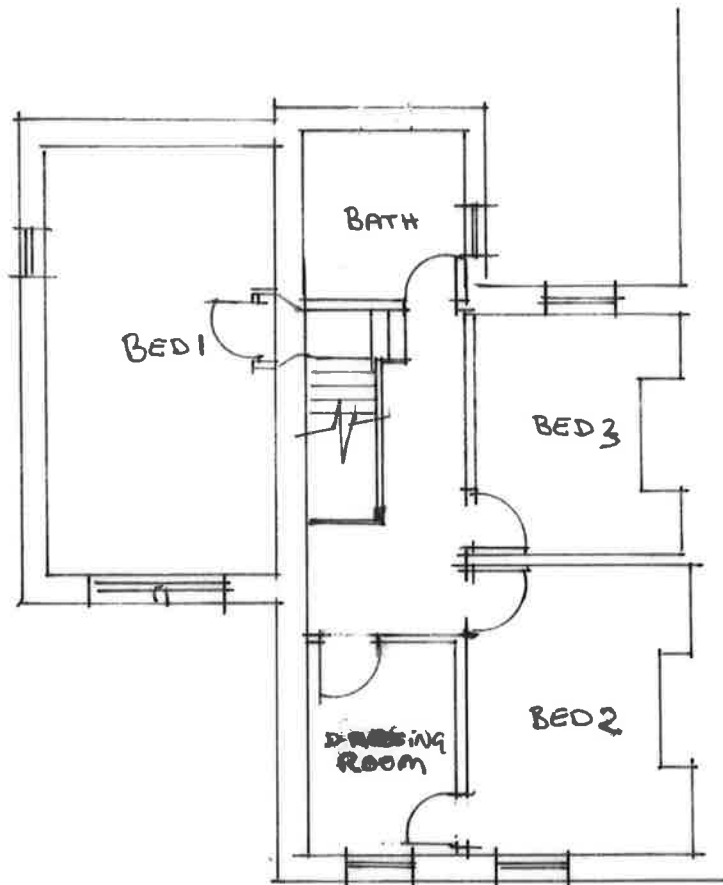

Client

MR + MRS BERRINGTON

Job Title

21 HUMBER ST
LONGRIDGE

Drawing Title

PROPOSED FIRST FLOOR
PLAN.

Scale

1:100

Date

JAN 18

Drawn

LKR

3No 2.4m x 5m car parking spaces.



Scale: 1:500, paper size: A4