
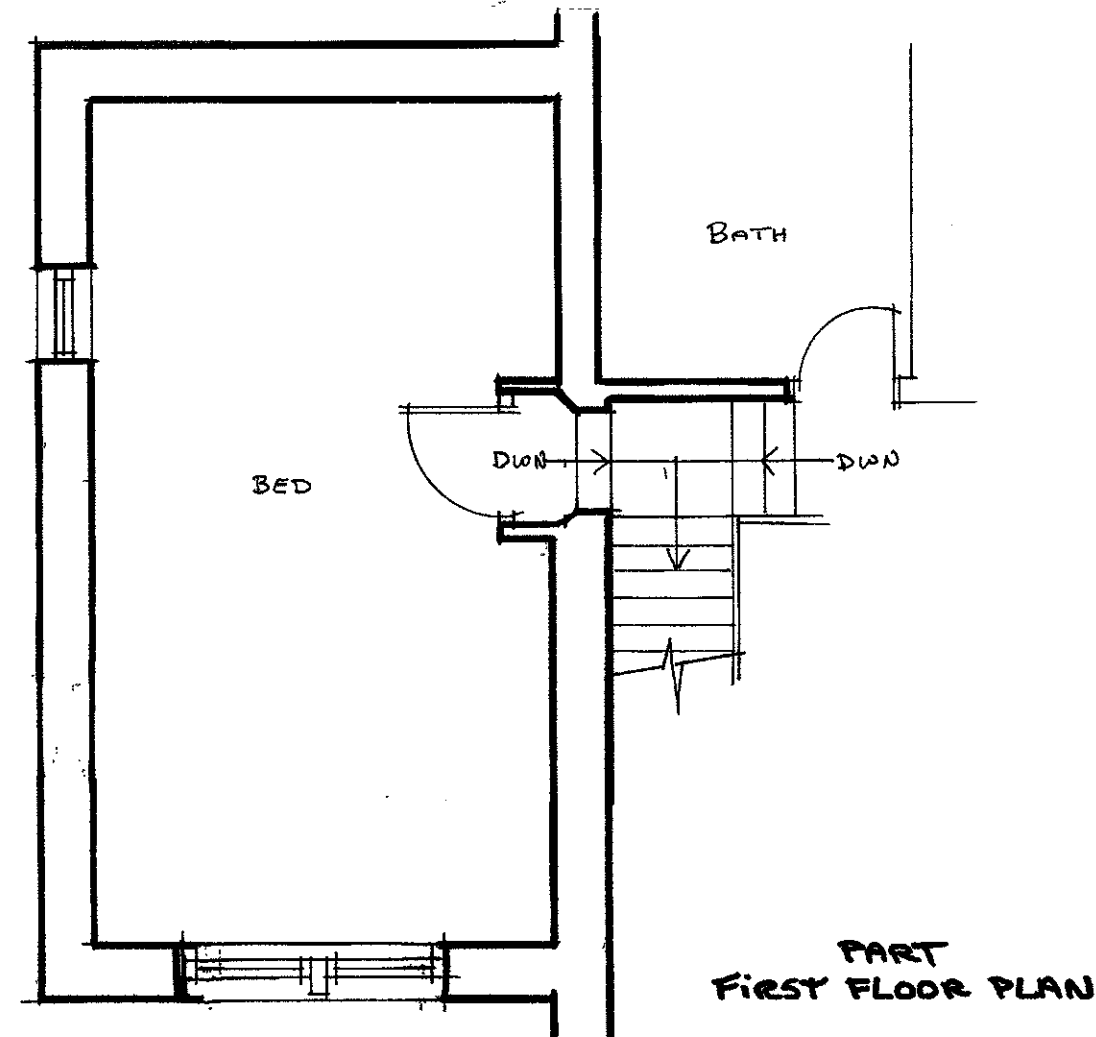
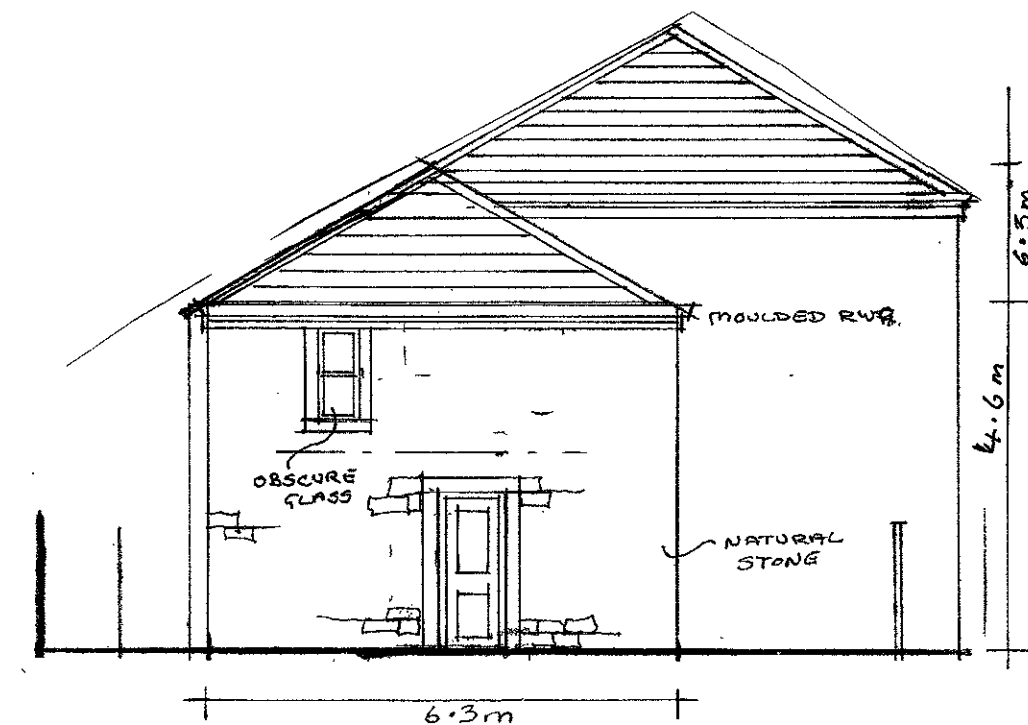
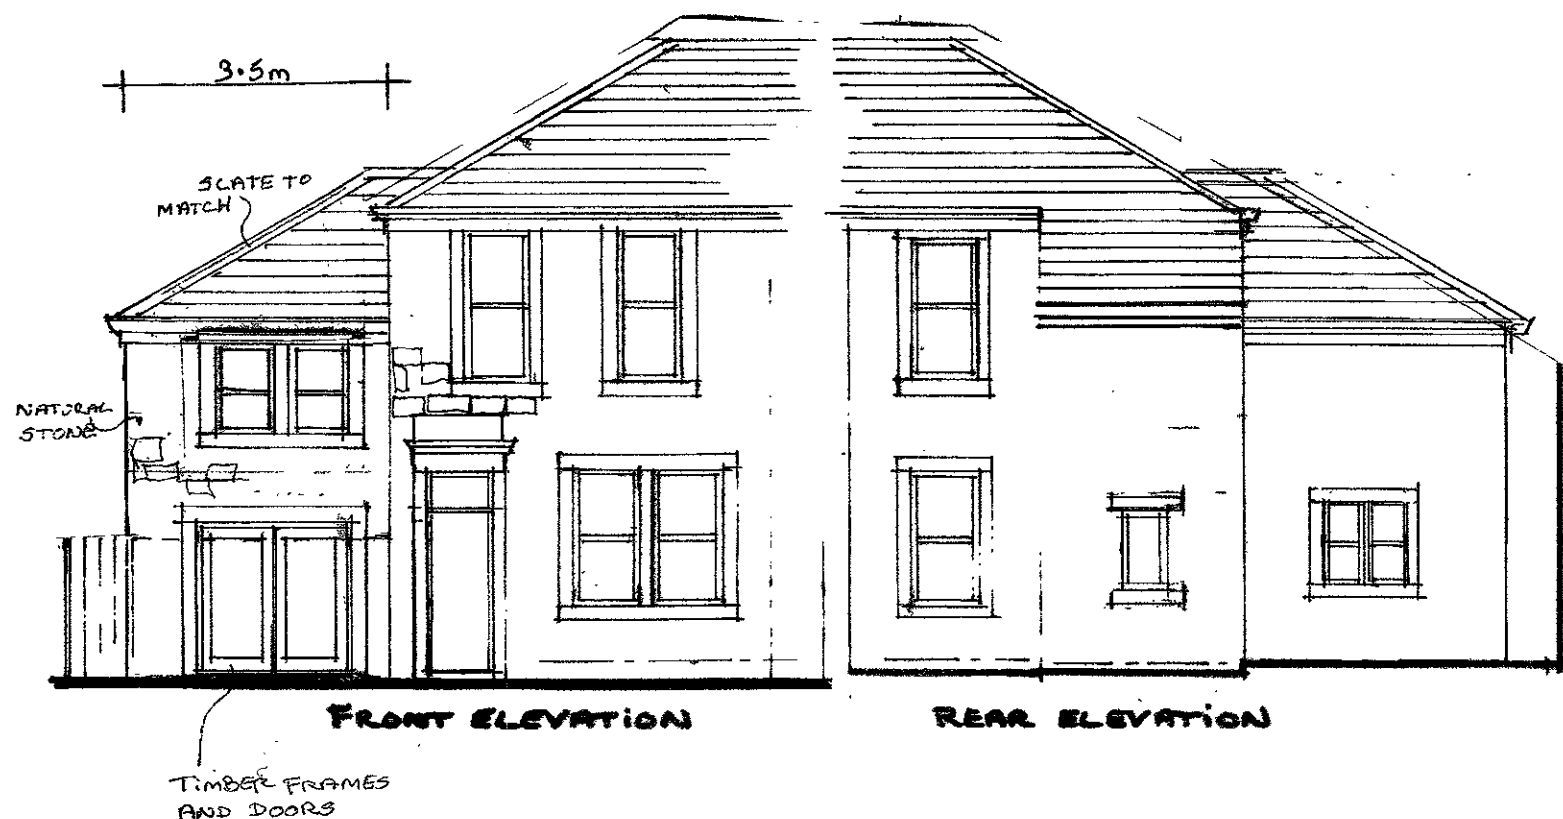


This drawing is to be read in conjunction with all relevant Architect, consultants' and specialists' drawings and specifications. The Architect is to be notified of any discrepancies before proceeding. Do not scale from this drawing. All dimensions and levels are to be checked on site. This drawing is subject to copyright. All work carried out before Planning and Building Permission has been granted is at the contractor/client's risk.

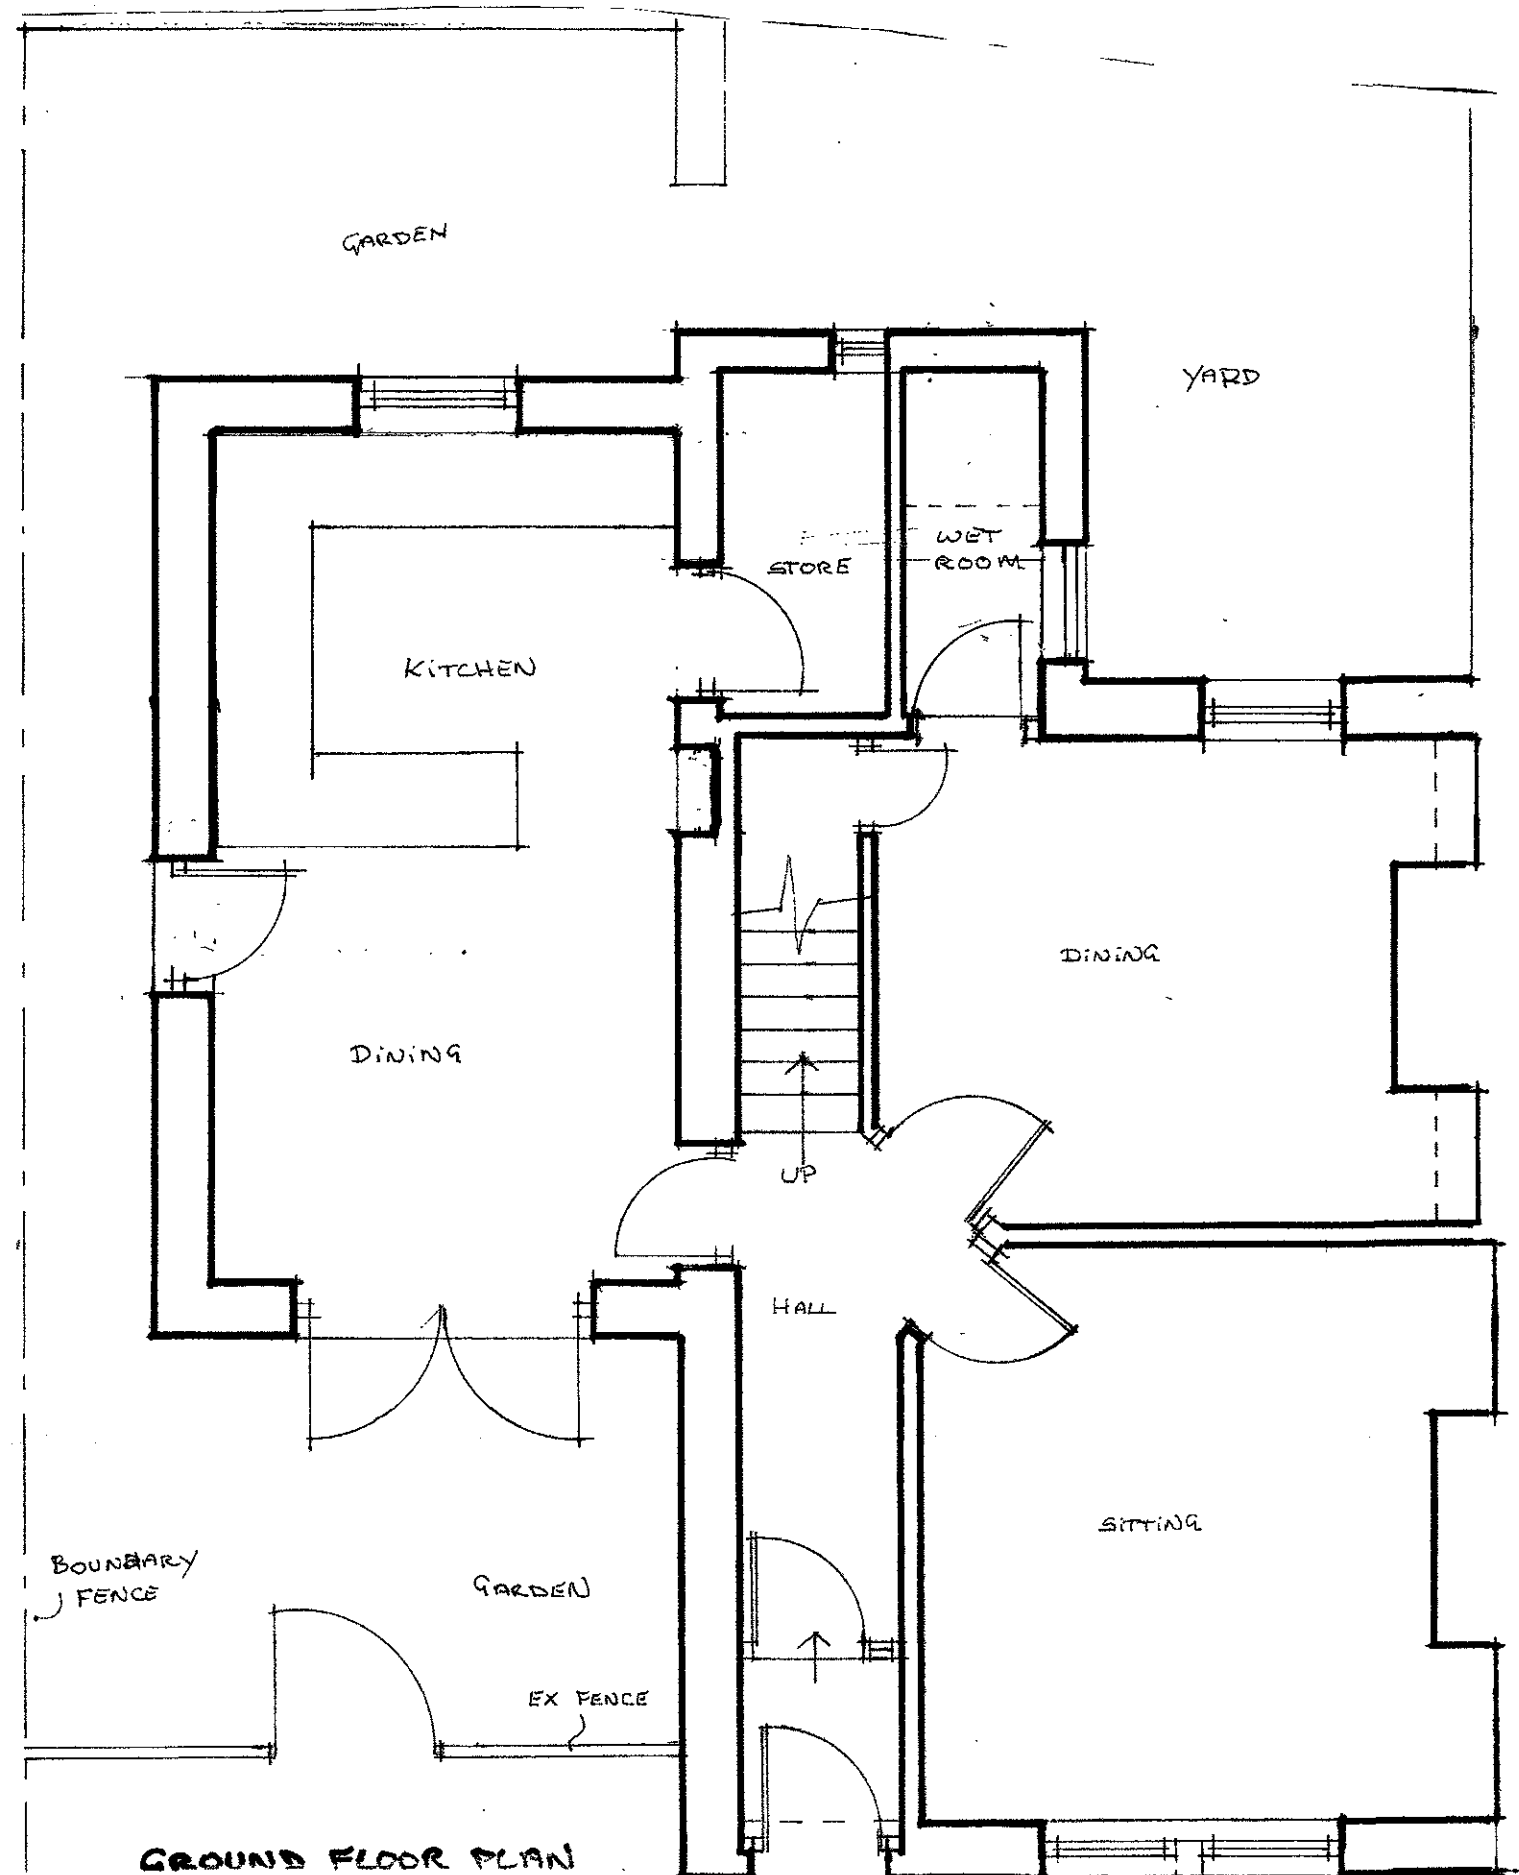

Client		
MR AND MRS BERRINGTON		
Job Title		
PROPOSED ALTERATIONS TO 21 HUMBER STREET LONGRIDGE		
320171189P		
Drawing Title		
PROPOSED PLANS AND ELEVATIONS		
Scale	Date	Drawn
1:100 1:50	SEPT 17	LKR
817 - 2		