



Existing Front Elevation

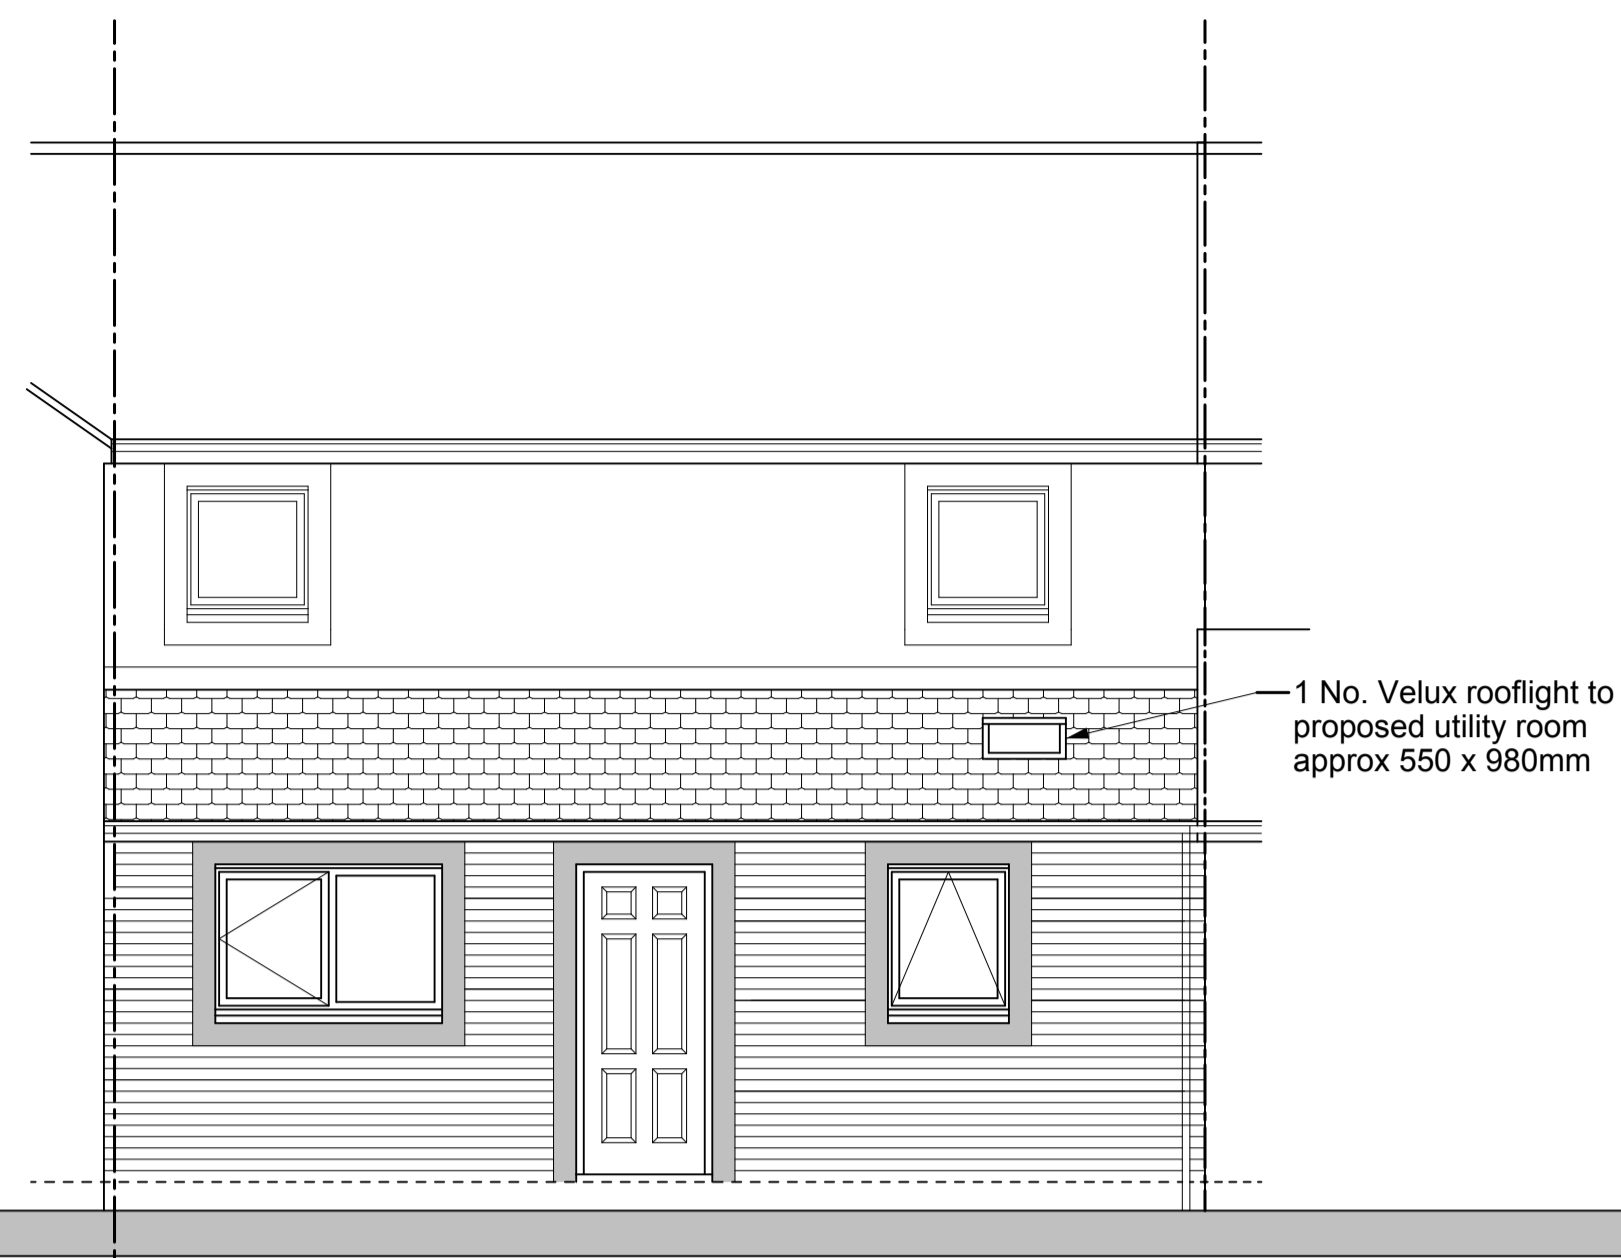


Proposed Front Elevation

1 No. Velux rooflight to proposed utility room approx 550 x 980mm

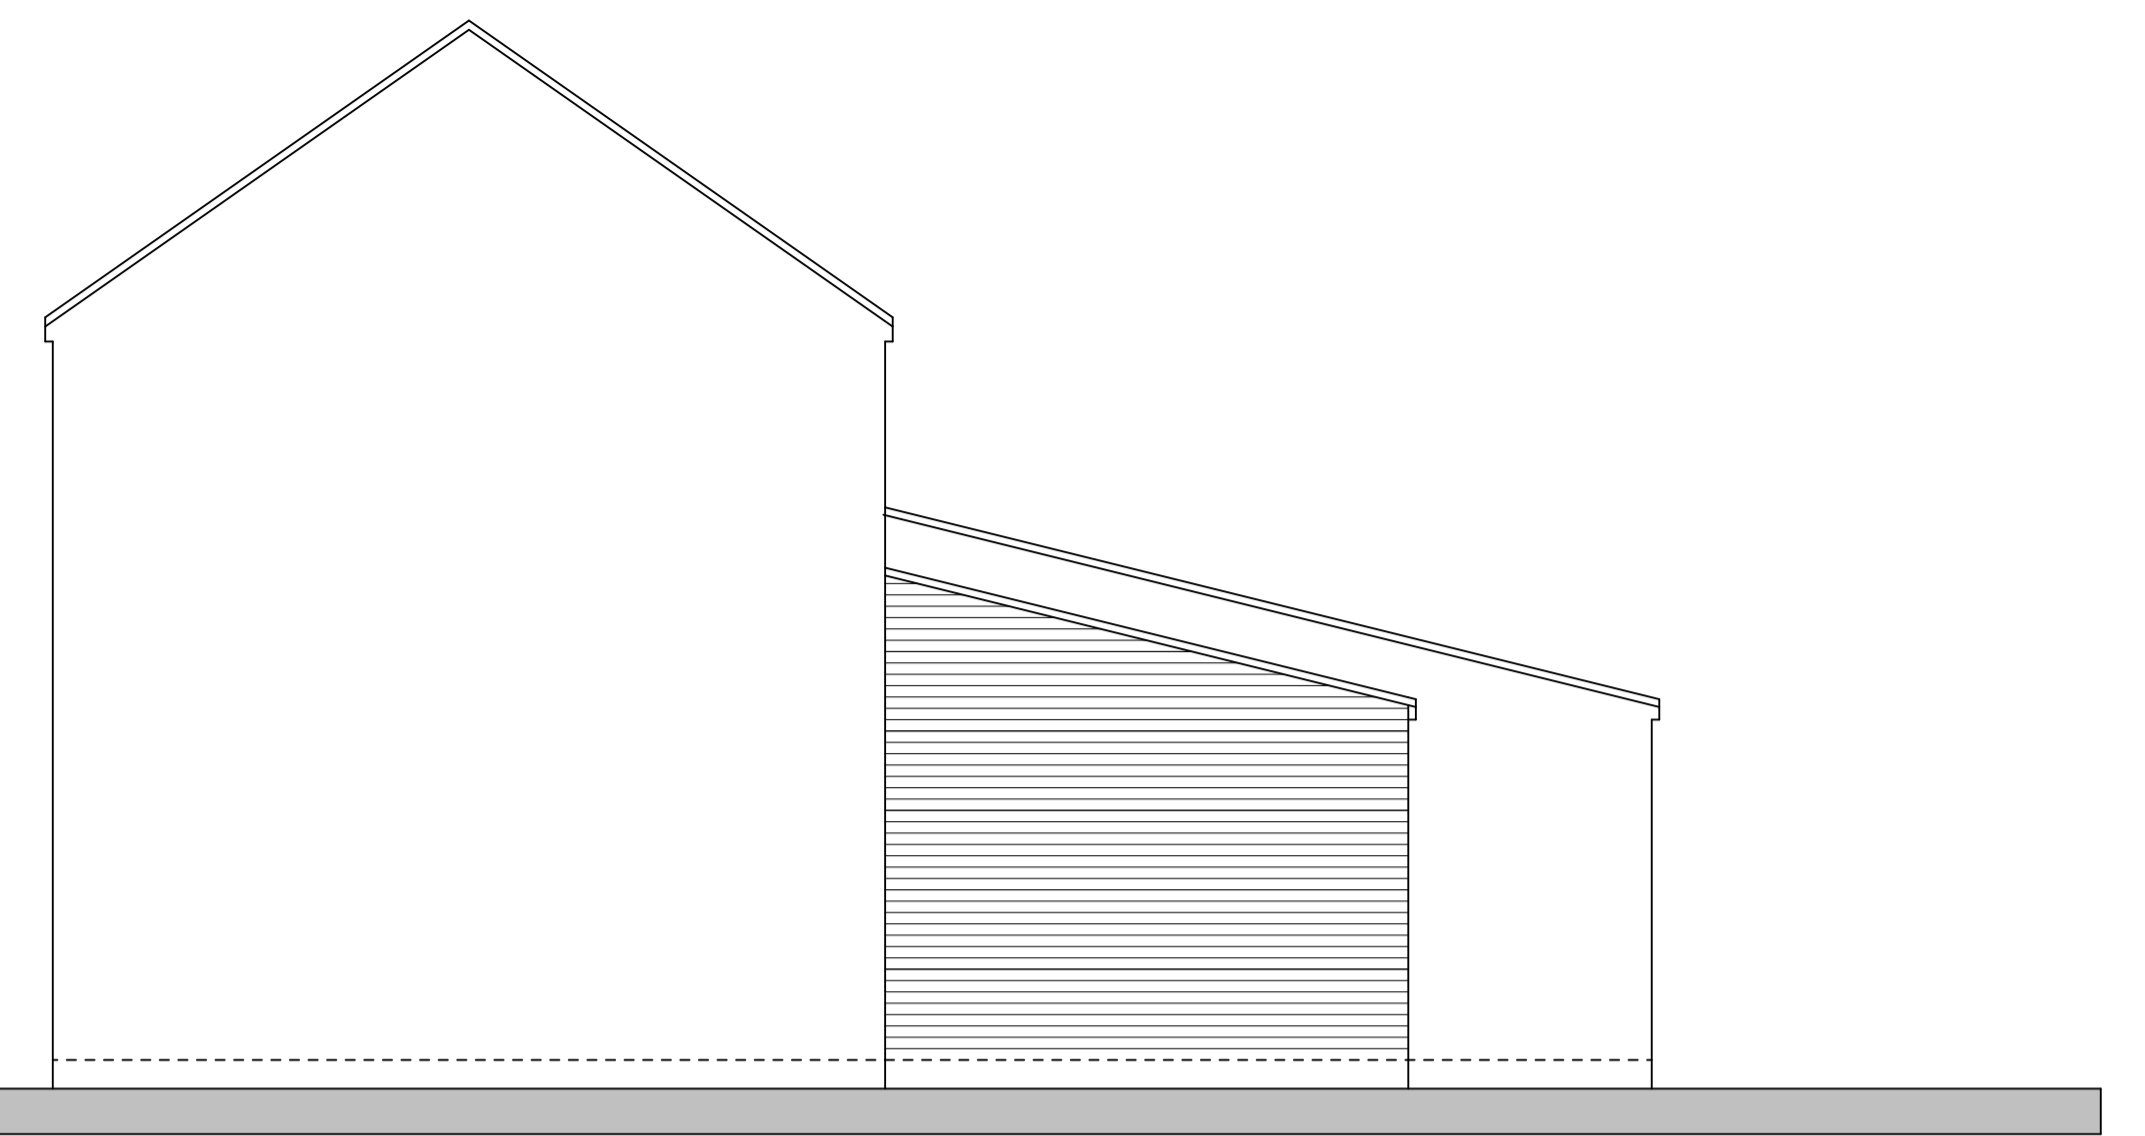


Proposed Side Elevation (Facing No. 72)

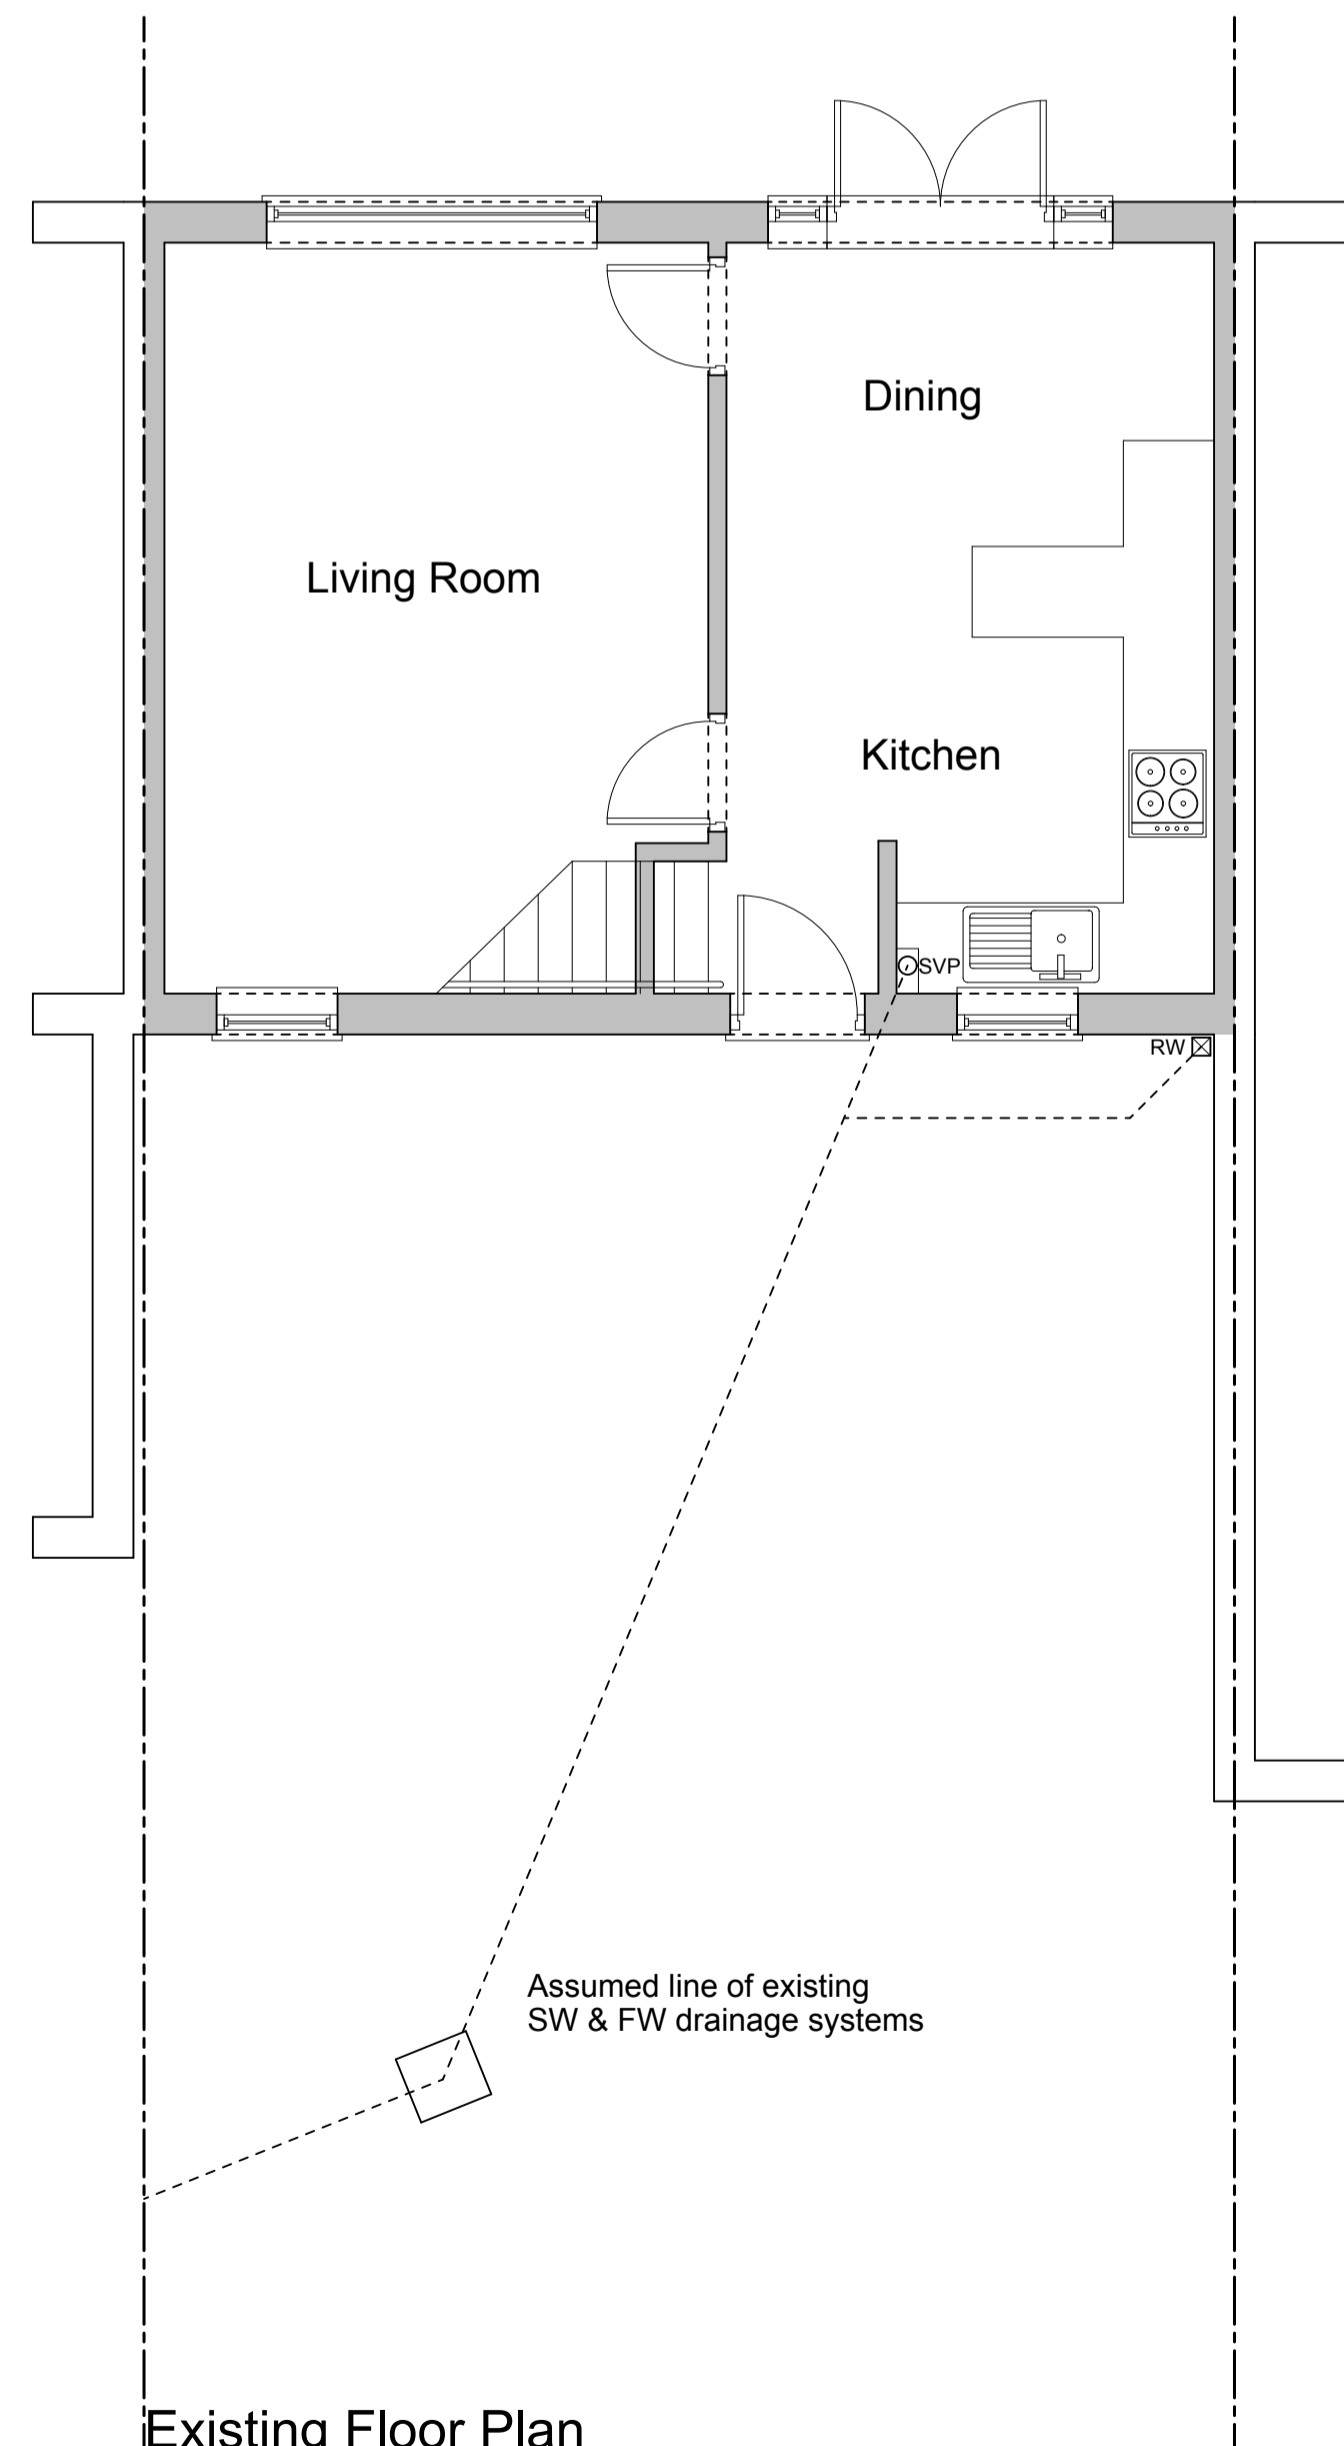


Existing Floor Plan

Assumed line of existing SW & FW drainage systems

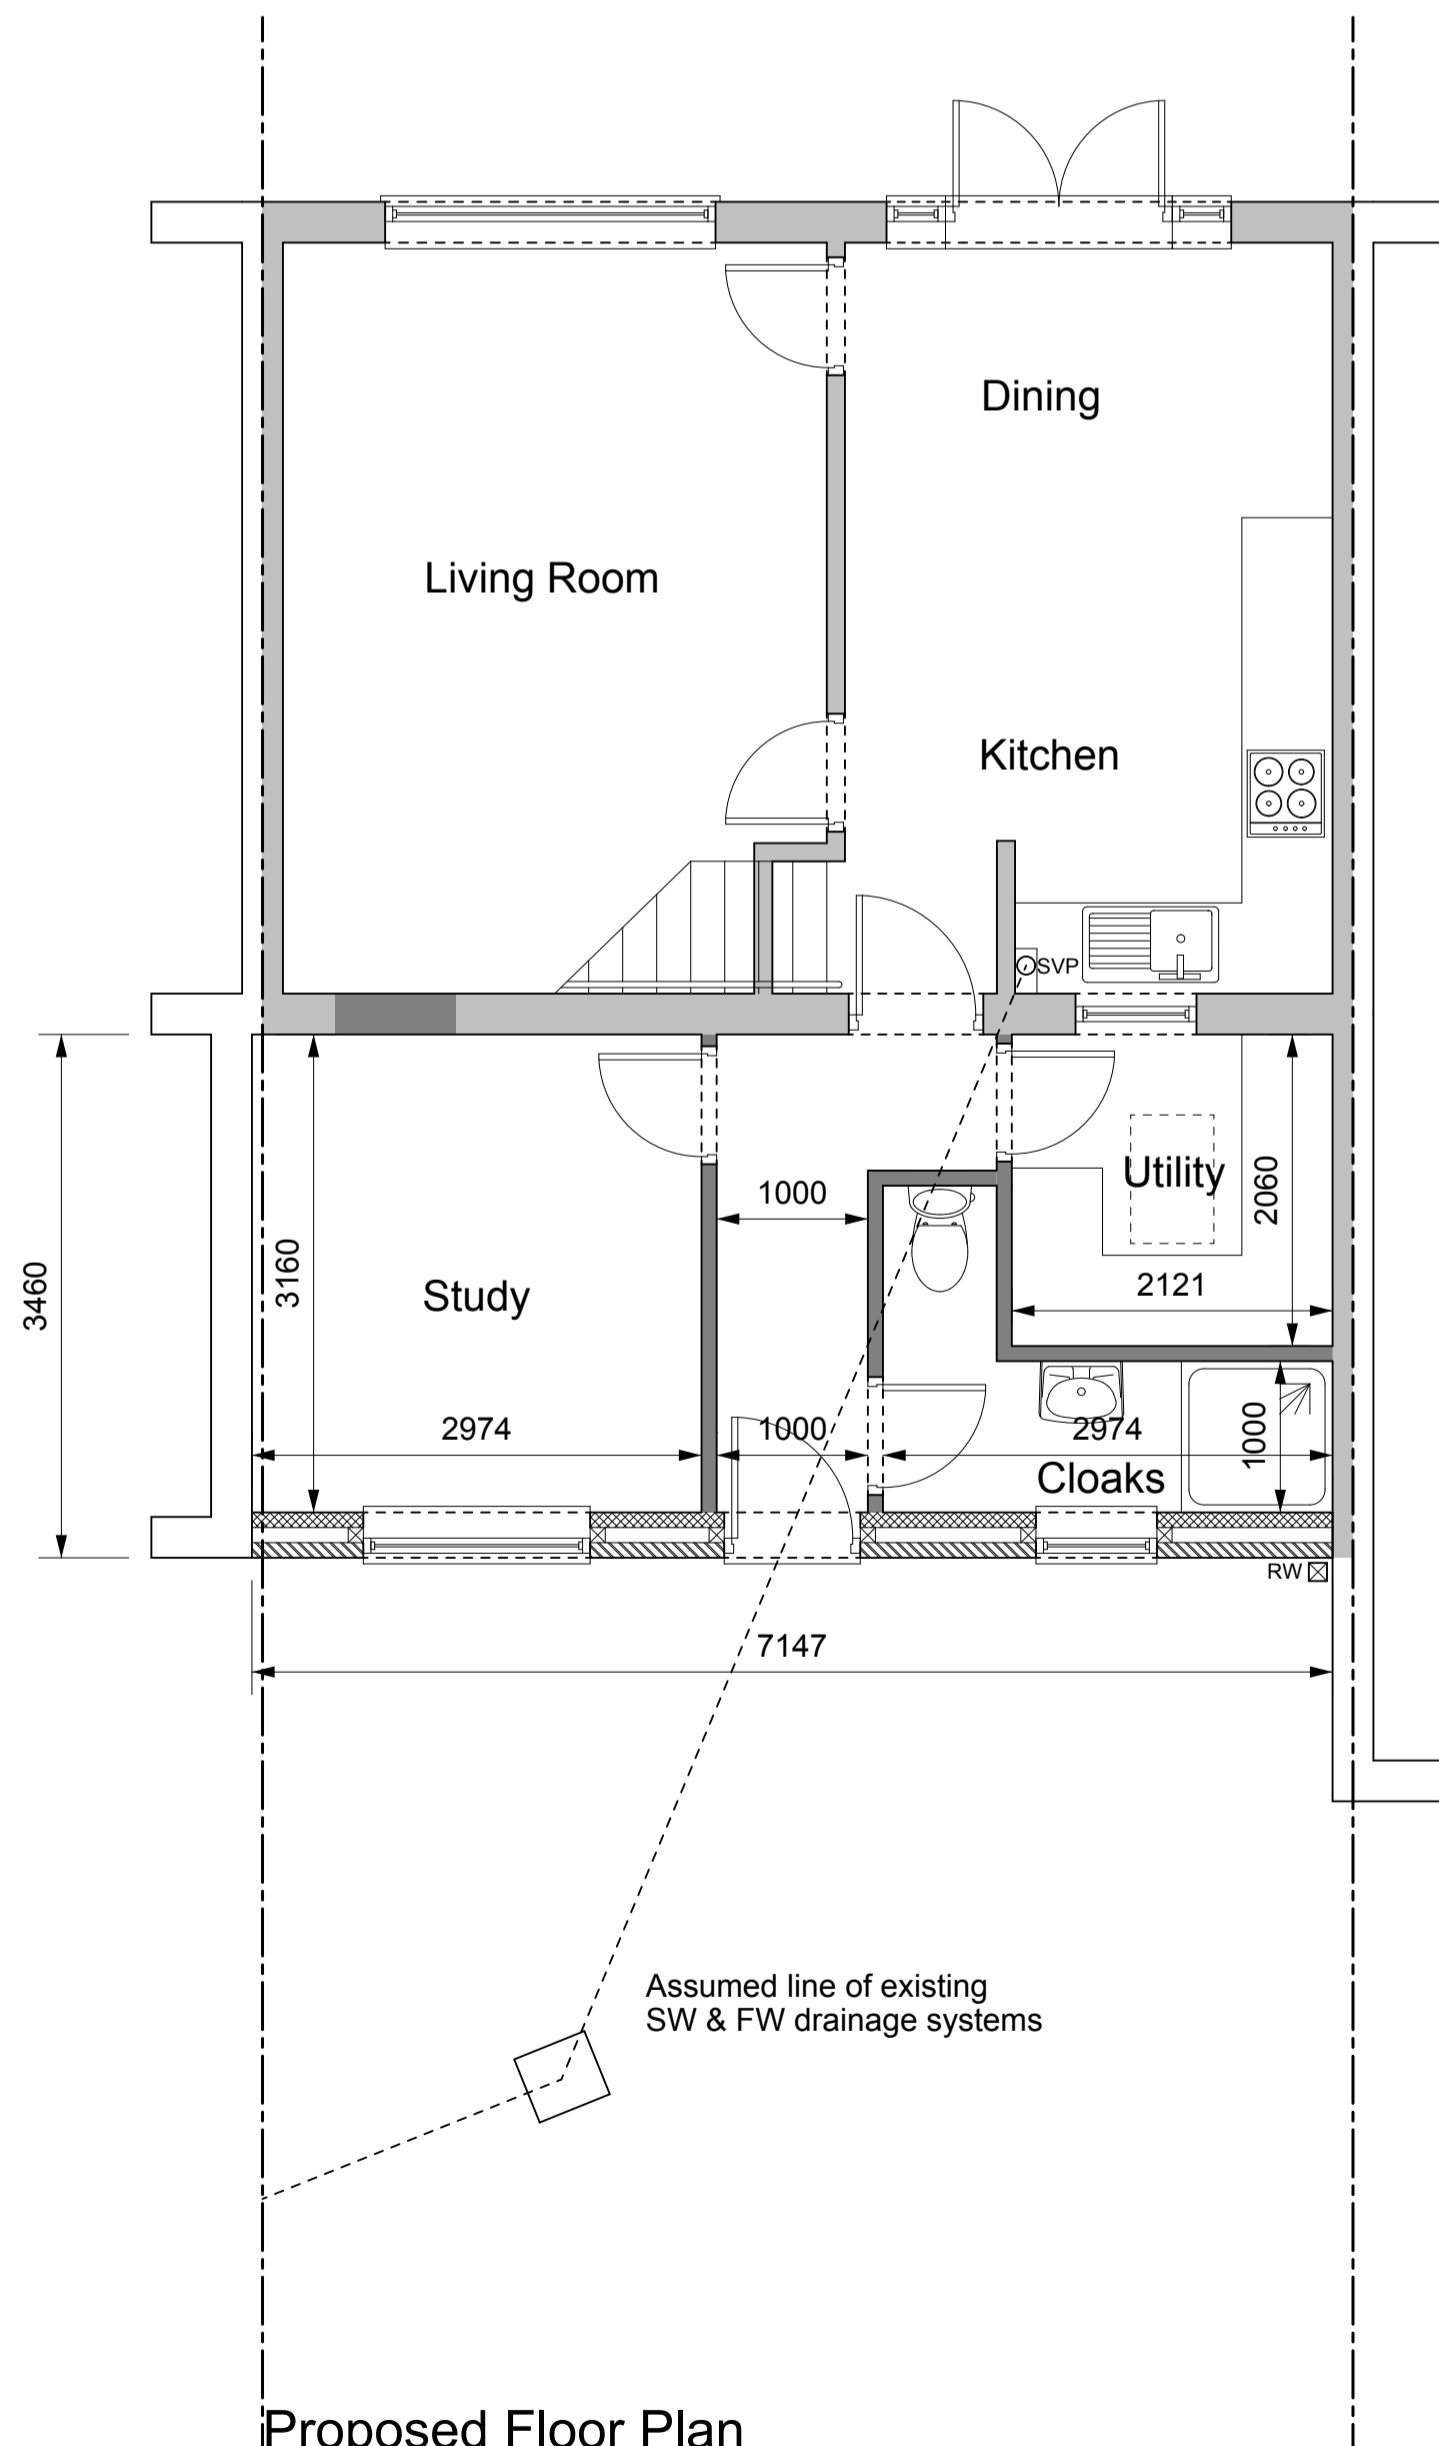

Proposed Floor Plan

Assumed line of existing SW & FW drainage systems

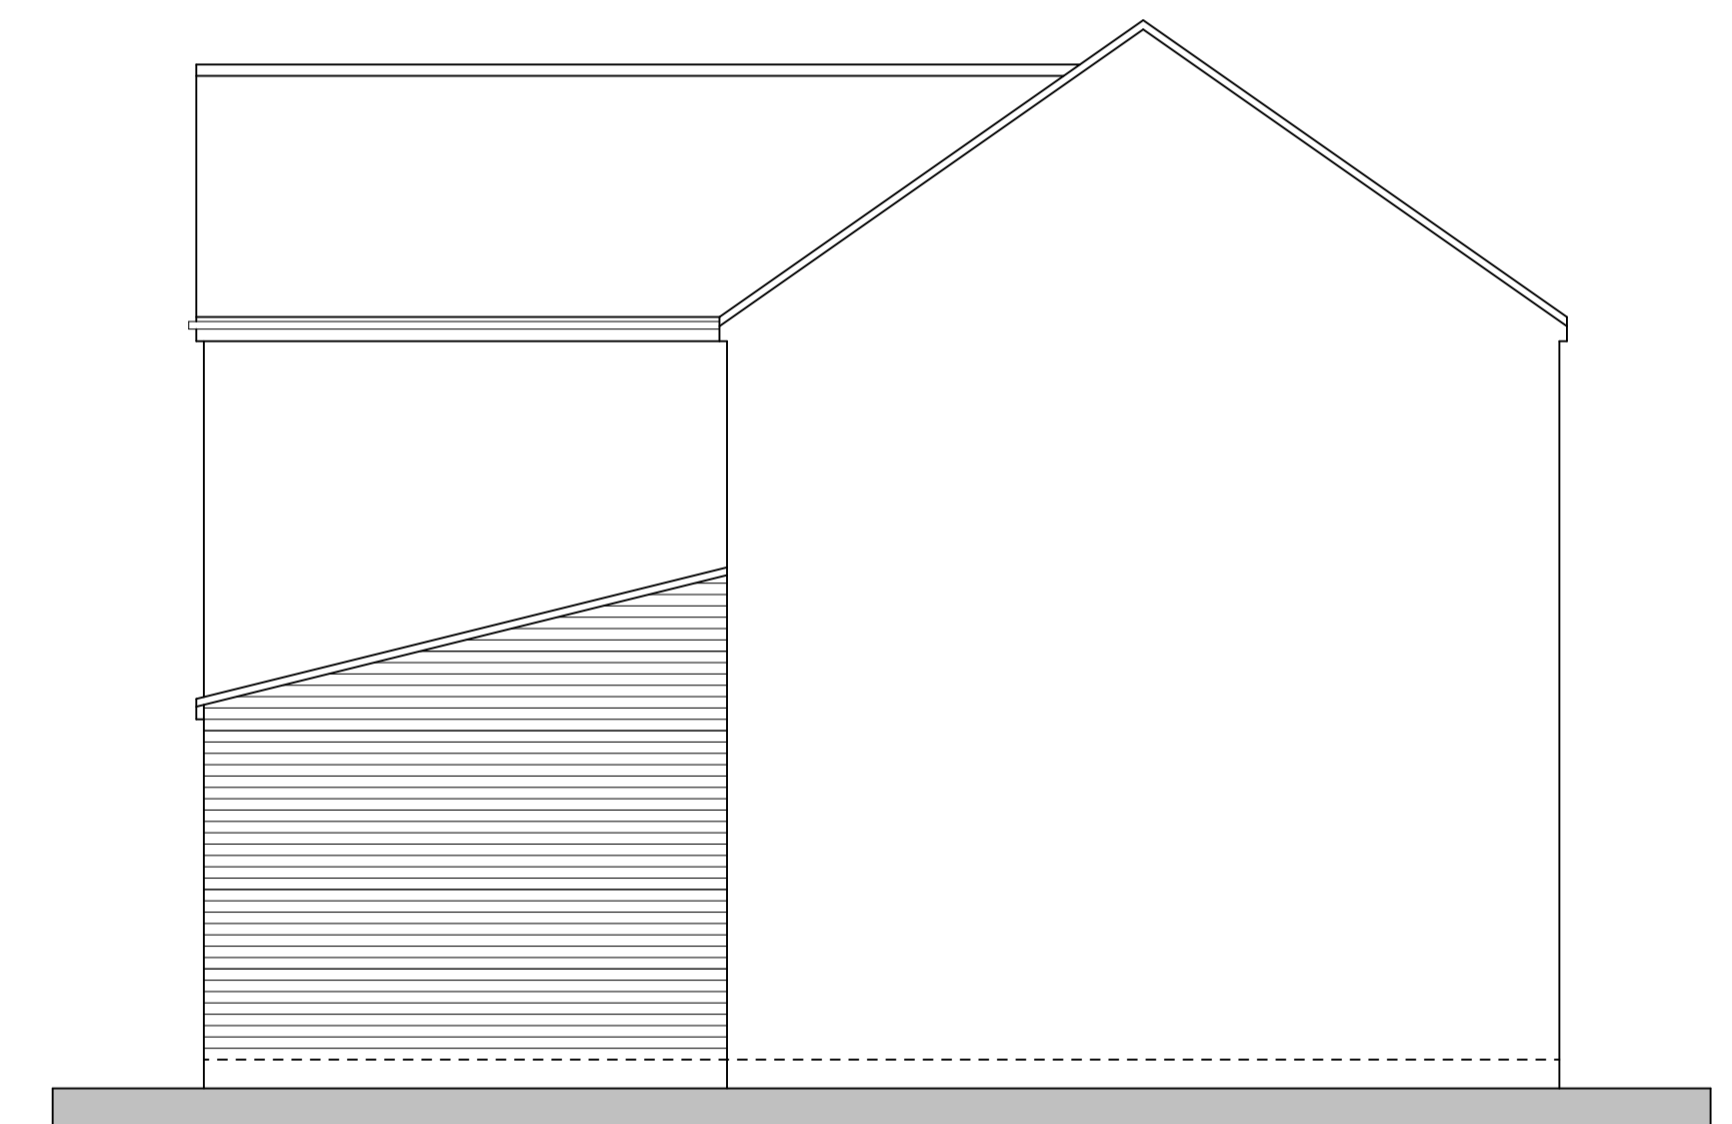

Proposed Side Elevation (Facing No. 70)

ⓈD Smoke detector / Alarm system

<p>Brian B. Atherton Architectural P L A N S E : architecturalplans@ntlworld.com T : 07708 216064</p>			
PROPOSAL	<p>Proposed Extension @ 71 Riverside Clitheroe Lancashire BB7 2NS</p>		
CLIENT	<p>Mr Kevin Daly</p>		
TITLE	<p>Proposed Details</p>		
SCALE	1:50	DATE	December 2017
			A1