


rec'd 19/12/17
da

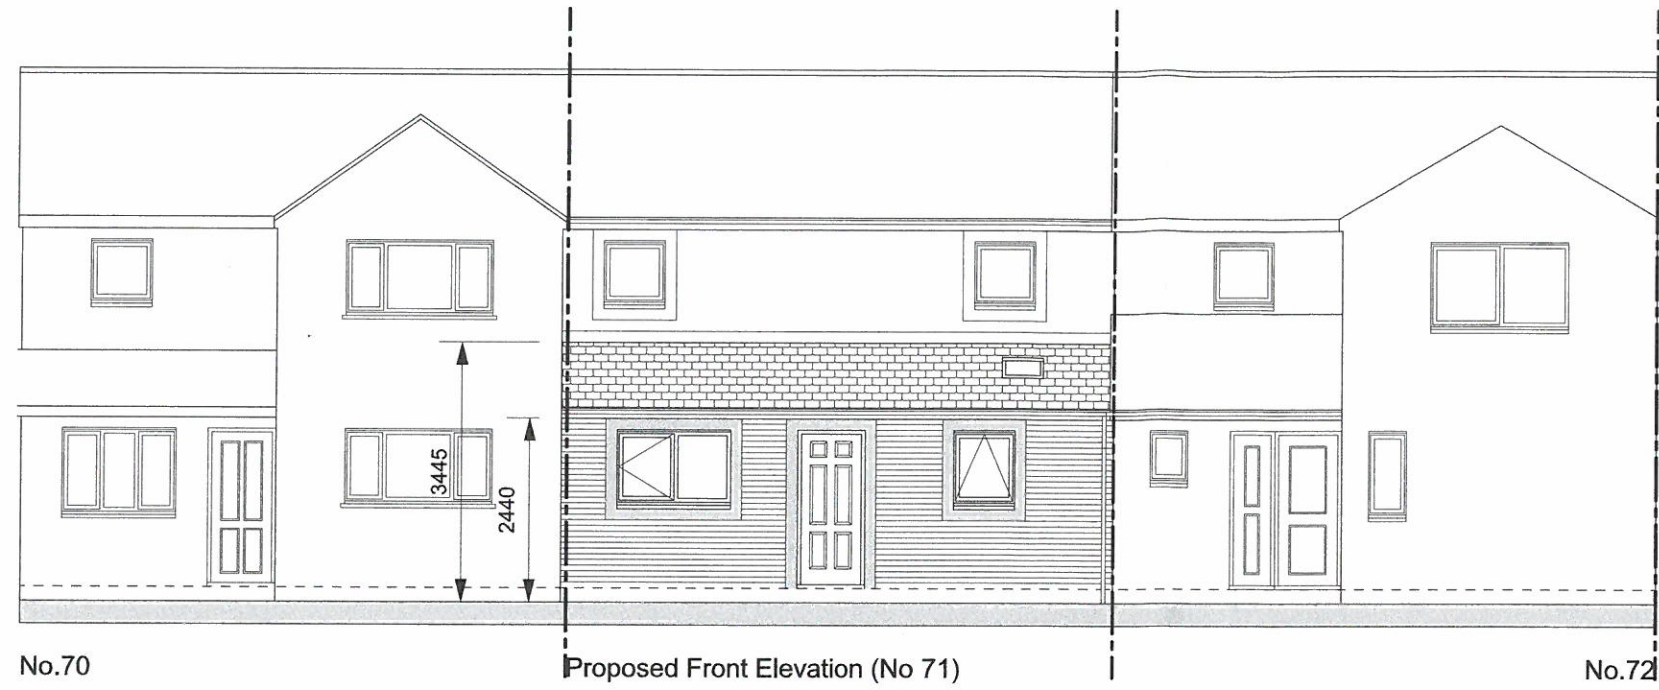

Brian B. Atherton Architectural P L A N S E : architecturalplans@ntlworld.com T : 07708 216064			
PROPOSAL	Proposed Alterations @ 71 Riverside Clitheroe Lancashire BB7 2NS		
CLIENT	Mr Kevin Daly		
TITLE	Proposed Details		
SCALE	1:100	DATE	December 2017 A3