
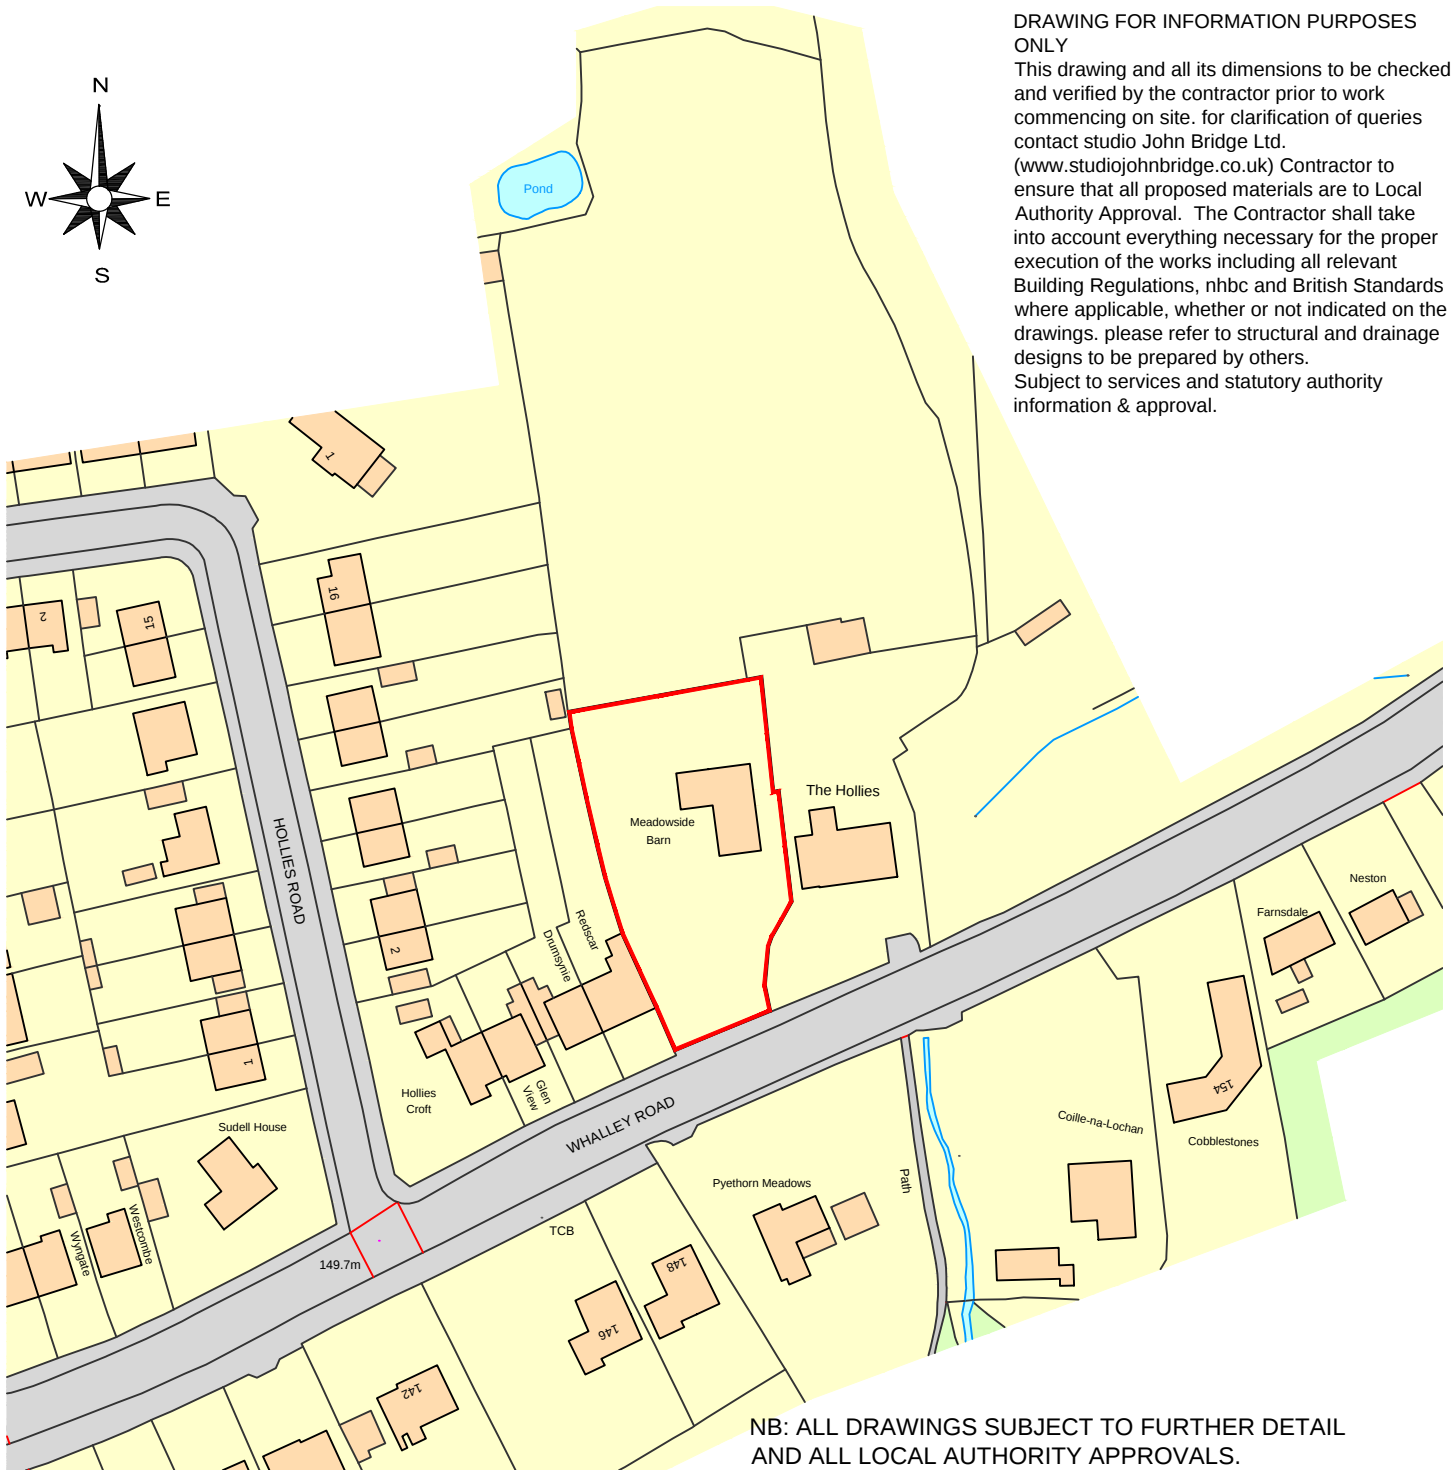


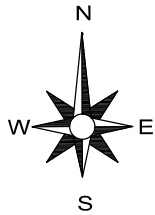

DRAWING FOR INFORMATION PURPOSES ONLY

This drawing and all its dimensions to be checked and verified by the contractor prior to work commencing on site. for clarification of queries contact studio John Bridge Ltd. (www.studiojohnbridge.co.uk) Contractor to ensure that all proposed materials are to Local Authority Approval. The Contractor shall take into account everything necessary for the proper execution of the works including all relevant Building Regulations, nhbc and British Standards where applicable, whether or not indicated on the drawings. please refer to structural and drainage designs to be prepared by others. Subject to services and statutory authority information & approval.

NB: ALL DRAWINGS SUBJECT TO FURTHER DETAIL AND ALL LOCAL AUTHORITY APPROVALS.

Copyright to studio John Bridge Ltd. All rights reserved.
No duplication allowed, unless consent has been granted.

Jane Ratcliffe
Project
Meadowside Barn, Whalley Road,
Wilpshire, BB1 9LN

Title
Existing Site Location Plan

Drawing No.
L01

Revision
-

Scale.
1:1250 @ A4

Date.
July 17'

SCALE BAR 1:1250



NB: sketch produced using location plans provided subject to all surveys, statutory authority information and L.A approvals

All rights reserved. Licence number 100022432

studioJB

Email: john@studiojohnbridge.co.uk Tel: 01772 640696 Mobile: 07540 240034
Address: 32 Steeple View, Ashton-On-Ribble, Preston, Lancashire, PR22PX

CHARTERED ARCHITECT