


LOCATION PLAN

BEECHCROFT - PRESTON ROAD - RIBCHESTER - PRESTON

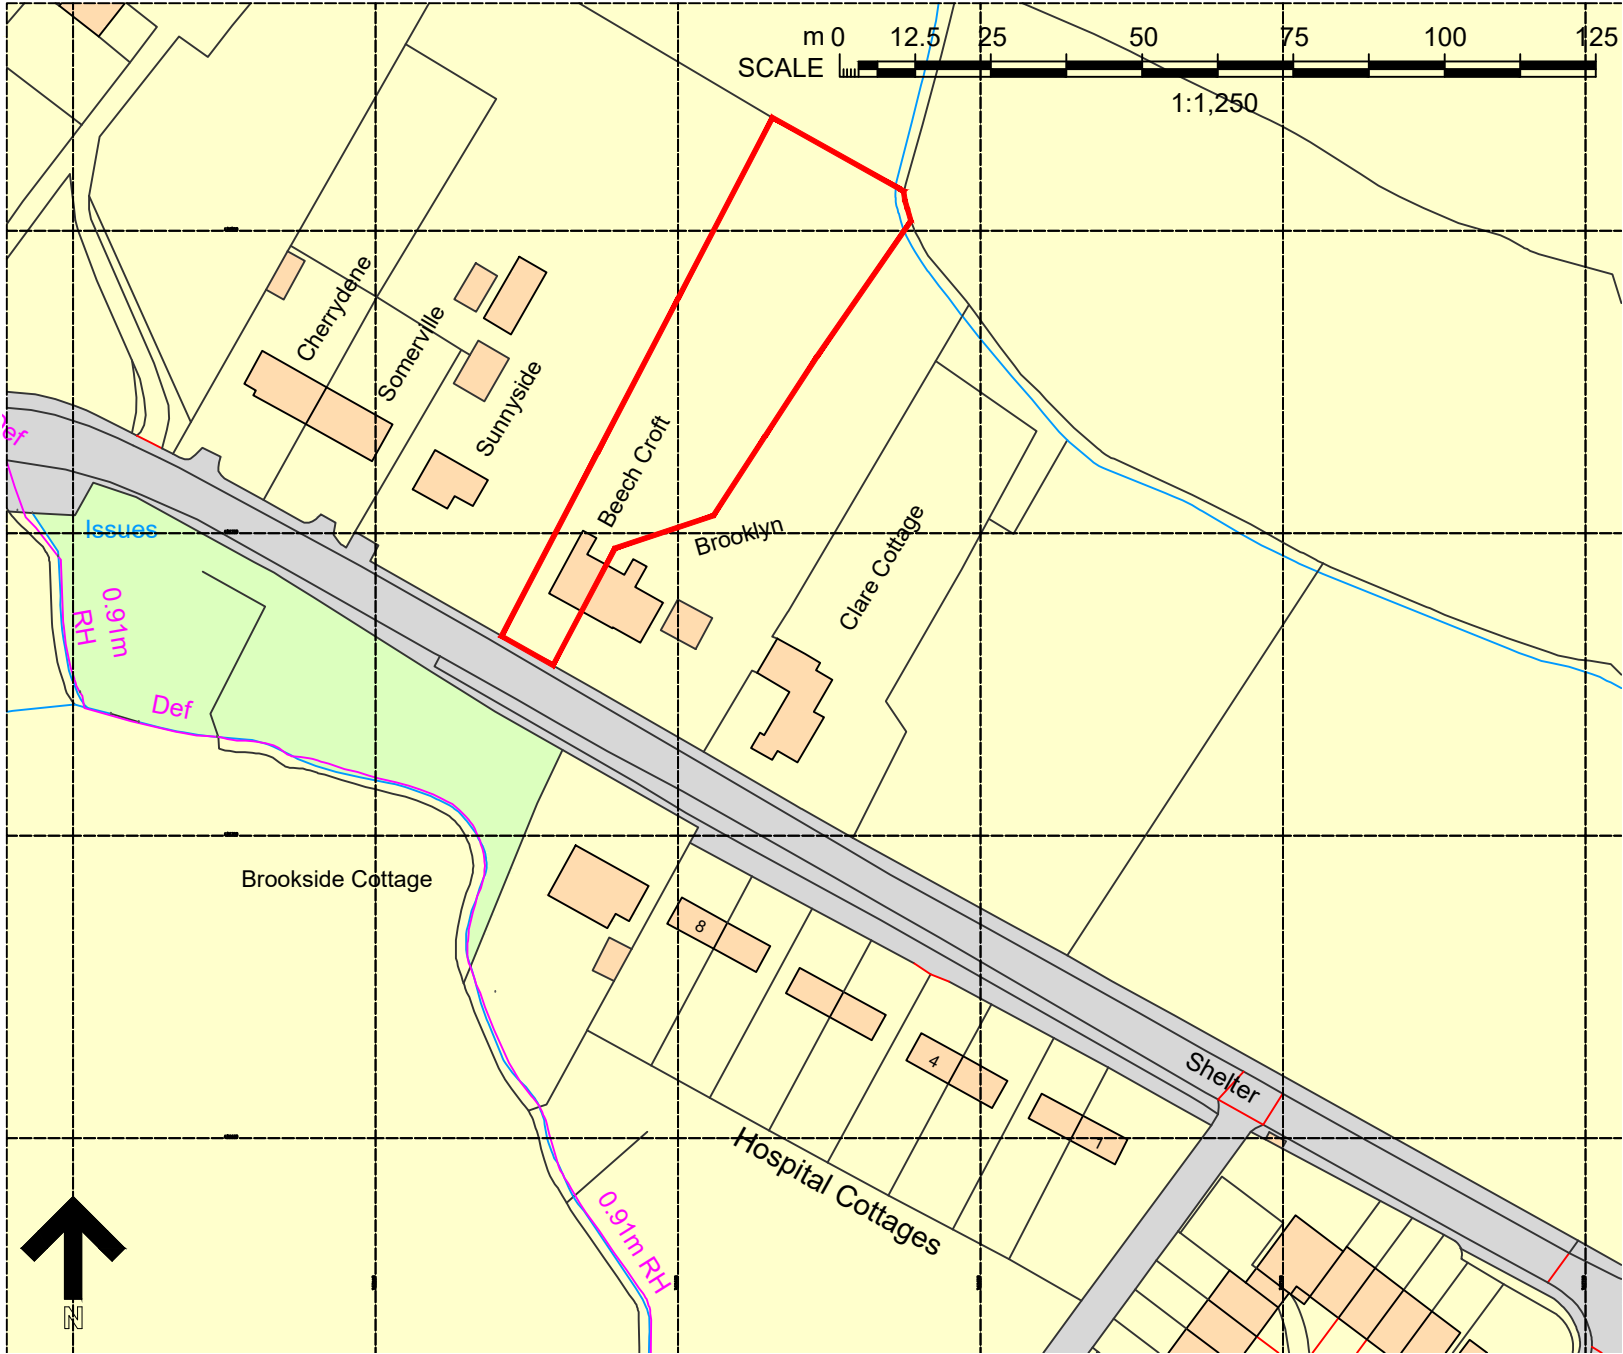

MR P ECCLES
BEECHCROFT
PRESTON ROAD
RIBCHESTER
PRESTON PR

LOCATION PLAN

Ordnance Survey Extract

Dwg No. **JM-0128 O.S.**

SCALE - 1:1250 (A4).....DRAWN: J.MONKS