





PROPOSED SECTION A-A
Scale 1:200

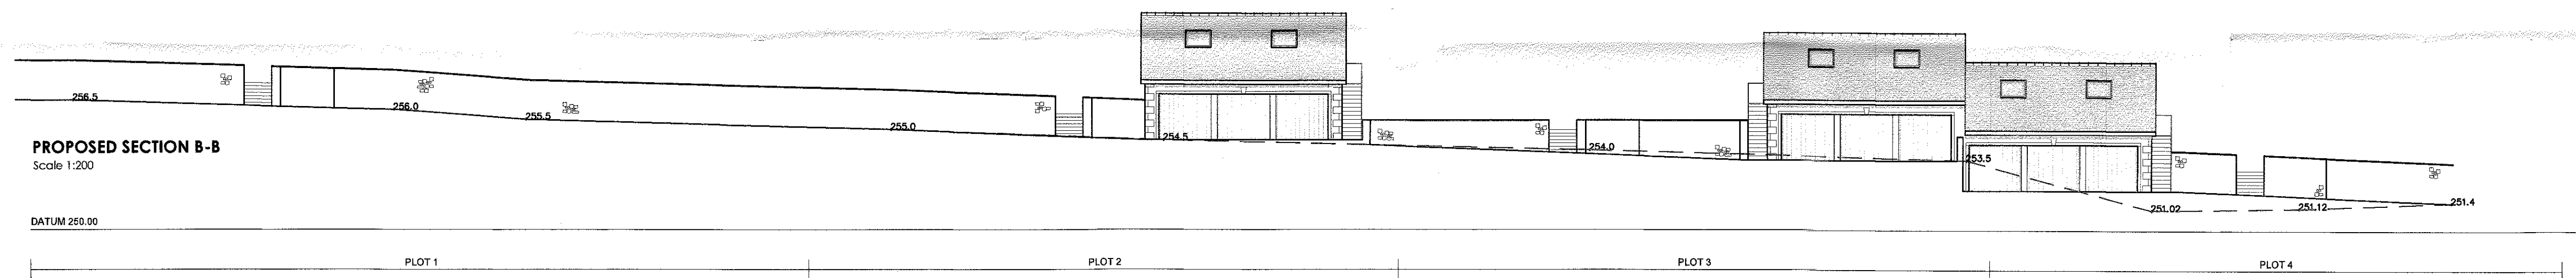

PROPOSED SECTION B-B
Scale 1:200

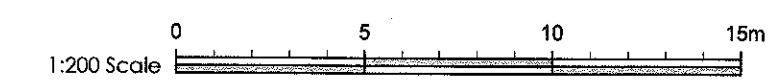

no.	by	revision	date
A	FRG	Revised following client meeting.	21.12.17

Client
PENDLE VIEW DEVELOPMENTS LTD

Job Title
**PROPOSED DEVELOPMENT OF THE
MOORCOCK INN SITE
RESIDENTIAL HOUSING
SLAIDBURN ROAD
WADDINGTON**

320171214F

Drawing Title PROPOSED SITE SECTIONS		
Scale 1:200 @ A1	Date DEC 2017	Drawn Paul Gudgeon

spa
SUNDERLAND PEACOCK ARCHITECTS
SUNDERLAND PEACOCK & ASSOCIATES LTD.
HAZELMEIRE, PIMLICO ROAD, CLIFTHEADE
LANCASHIRE, SK7 2AD
T 01200 42178 F 01200 427328
E info@sunderlandpeacock.com
www.sunderlandpeacock.com

5513 -08A