




NOTES:
 1: Do not scale this drawing, use figured dimensions only 2: The Contractor, Sub Contractor or specialist supplier are responsible for confirming site dimensions prior to fabrication 3: Any dimensional discrepancies are to be reported to the Architect immediately

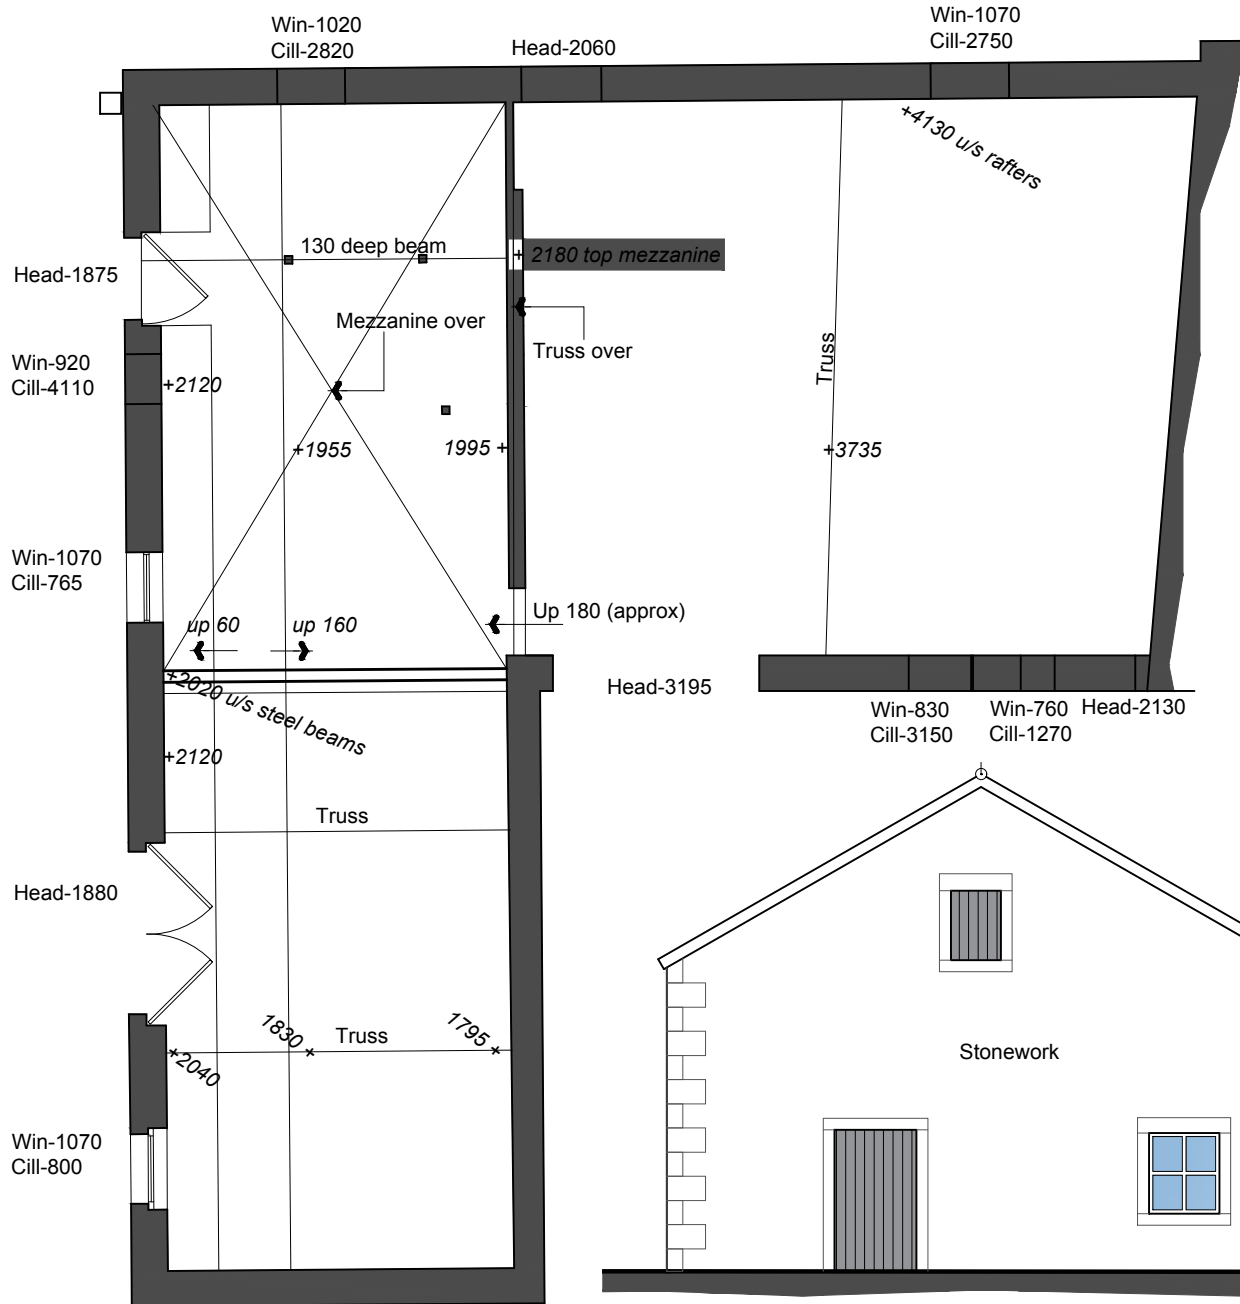


Ground Floor Plan
 0 1 2 3 4 5m

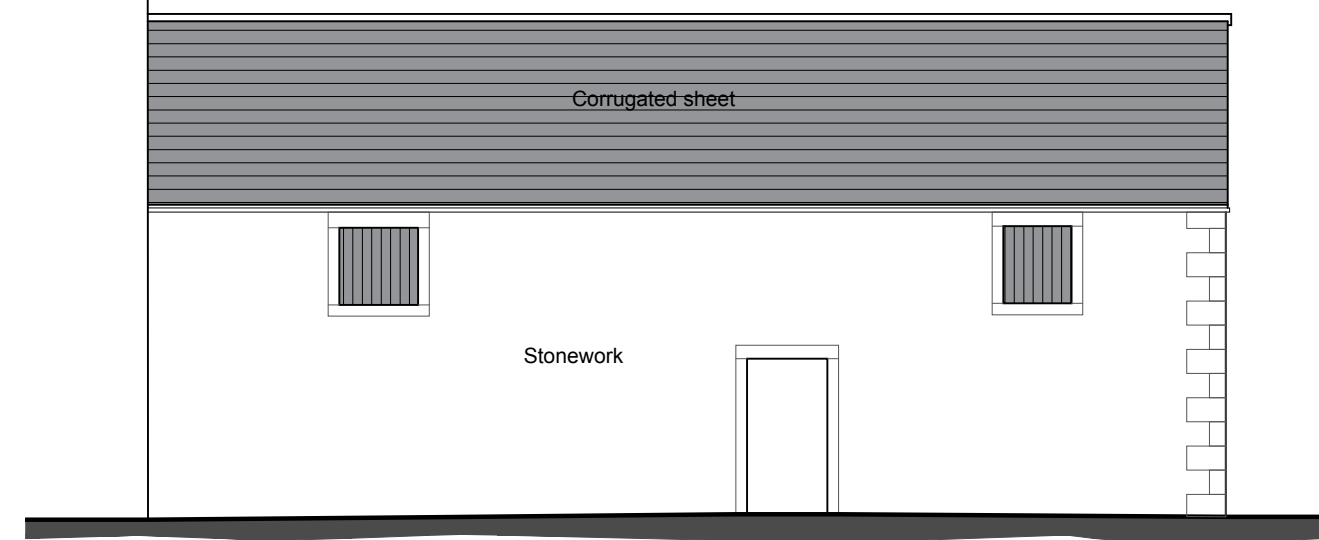


Front Elevation
 0 1 2 3 4 5m

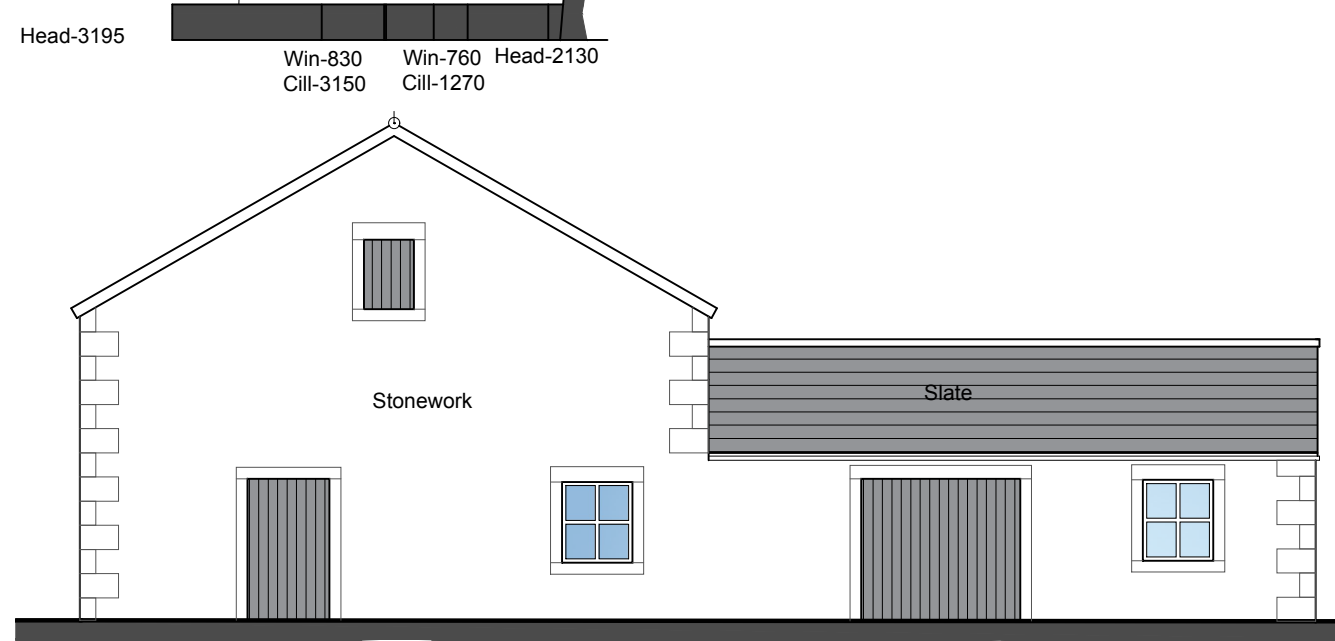

Side Elevation
 0 1 2 3 4 5m

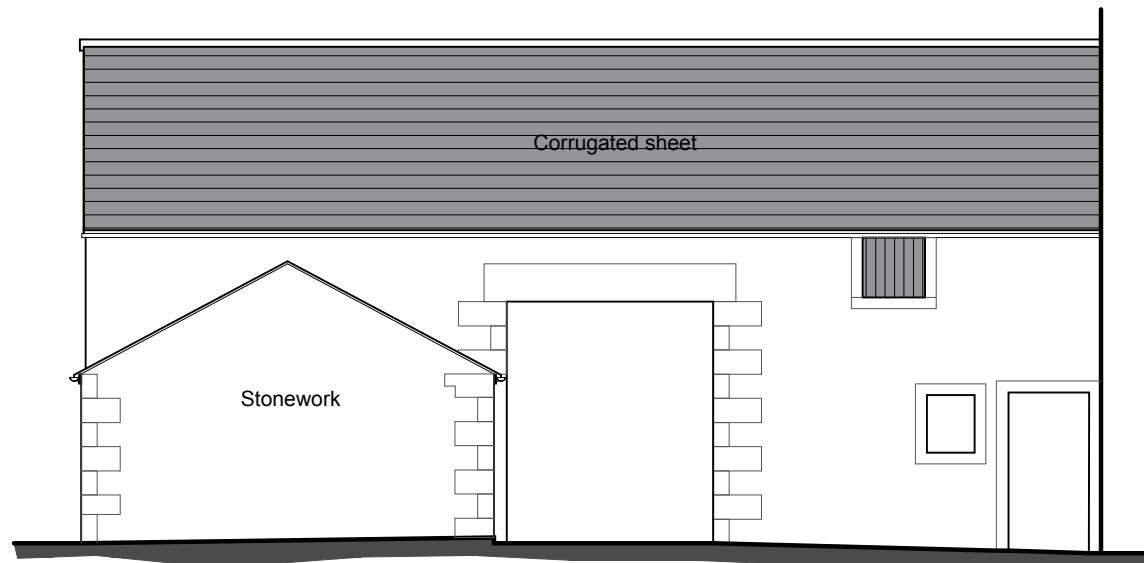

Rear Elevation
 0 1 2 3 4 5m

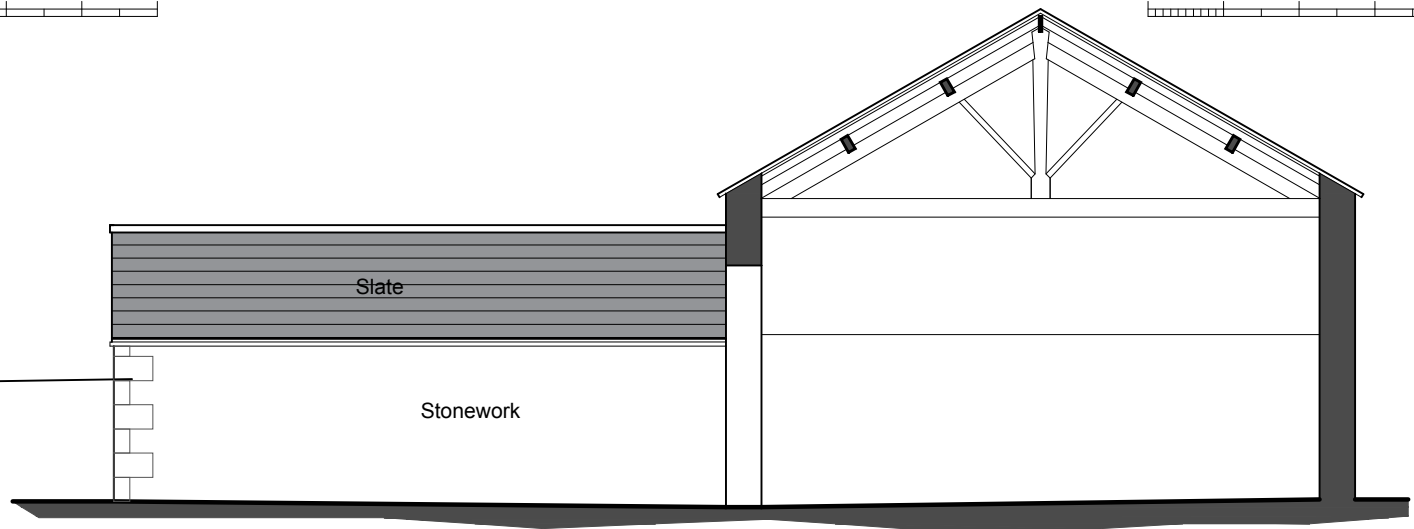

Side Elevation
 0 1 2 3 4 5m