


ELEVATION 1:20

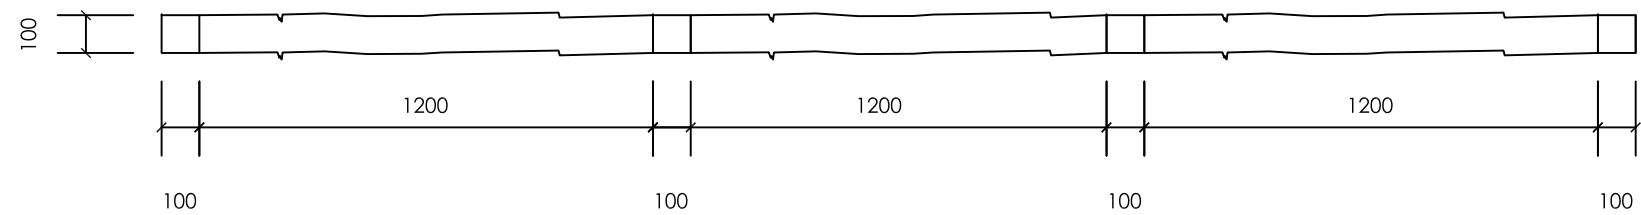

PLAN 1:20

Rev	Amendment	Date



Drawing:  
1800mm Green Screen

Scale: 1:20  
Date: 05.04.19

Drg.No. EXT WKS GS	Rev. -
-----------------------	-----------

