
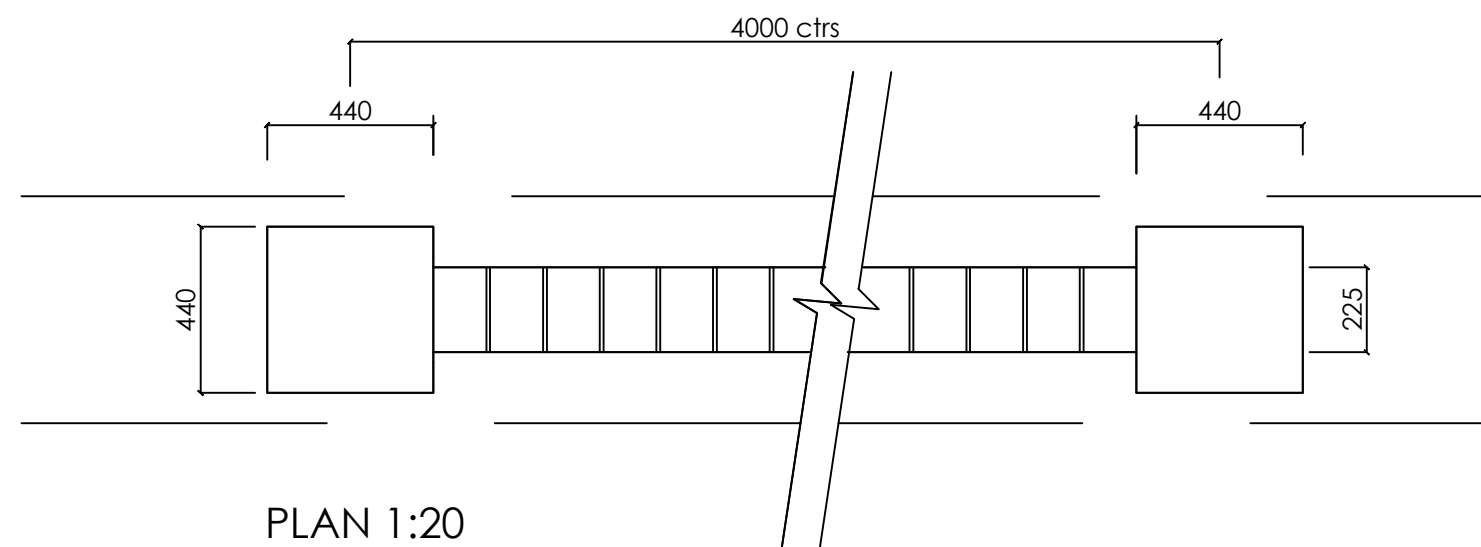


ELEVATION 1:20

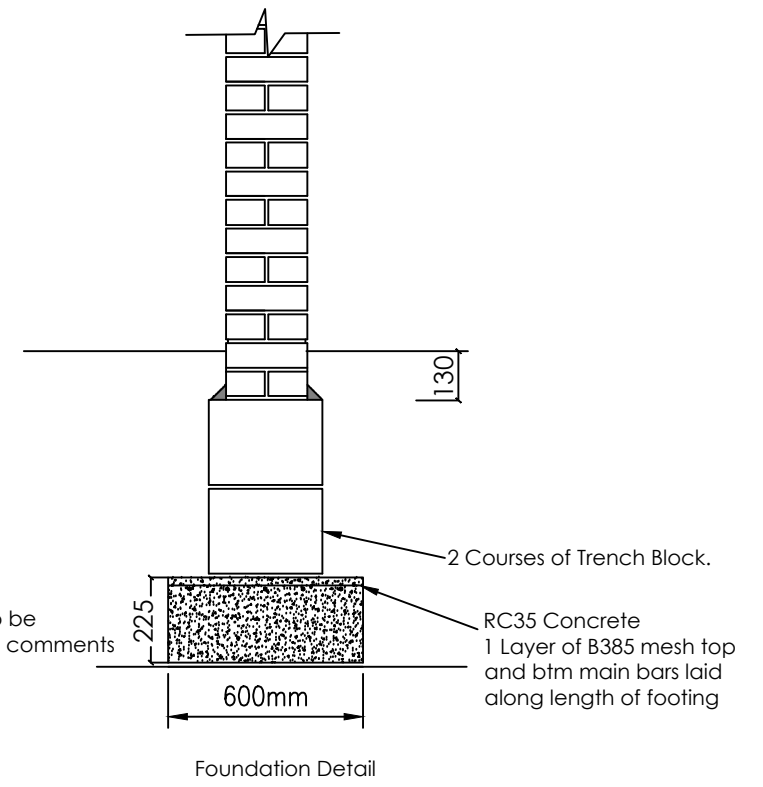

PLAN 1:20

	
Drawing: 1800 Walling Stone	
Scale:	1:20
Date:	05.04.19
Drg.No.	Rev.
EXT WKS WS2	-