


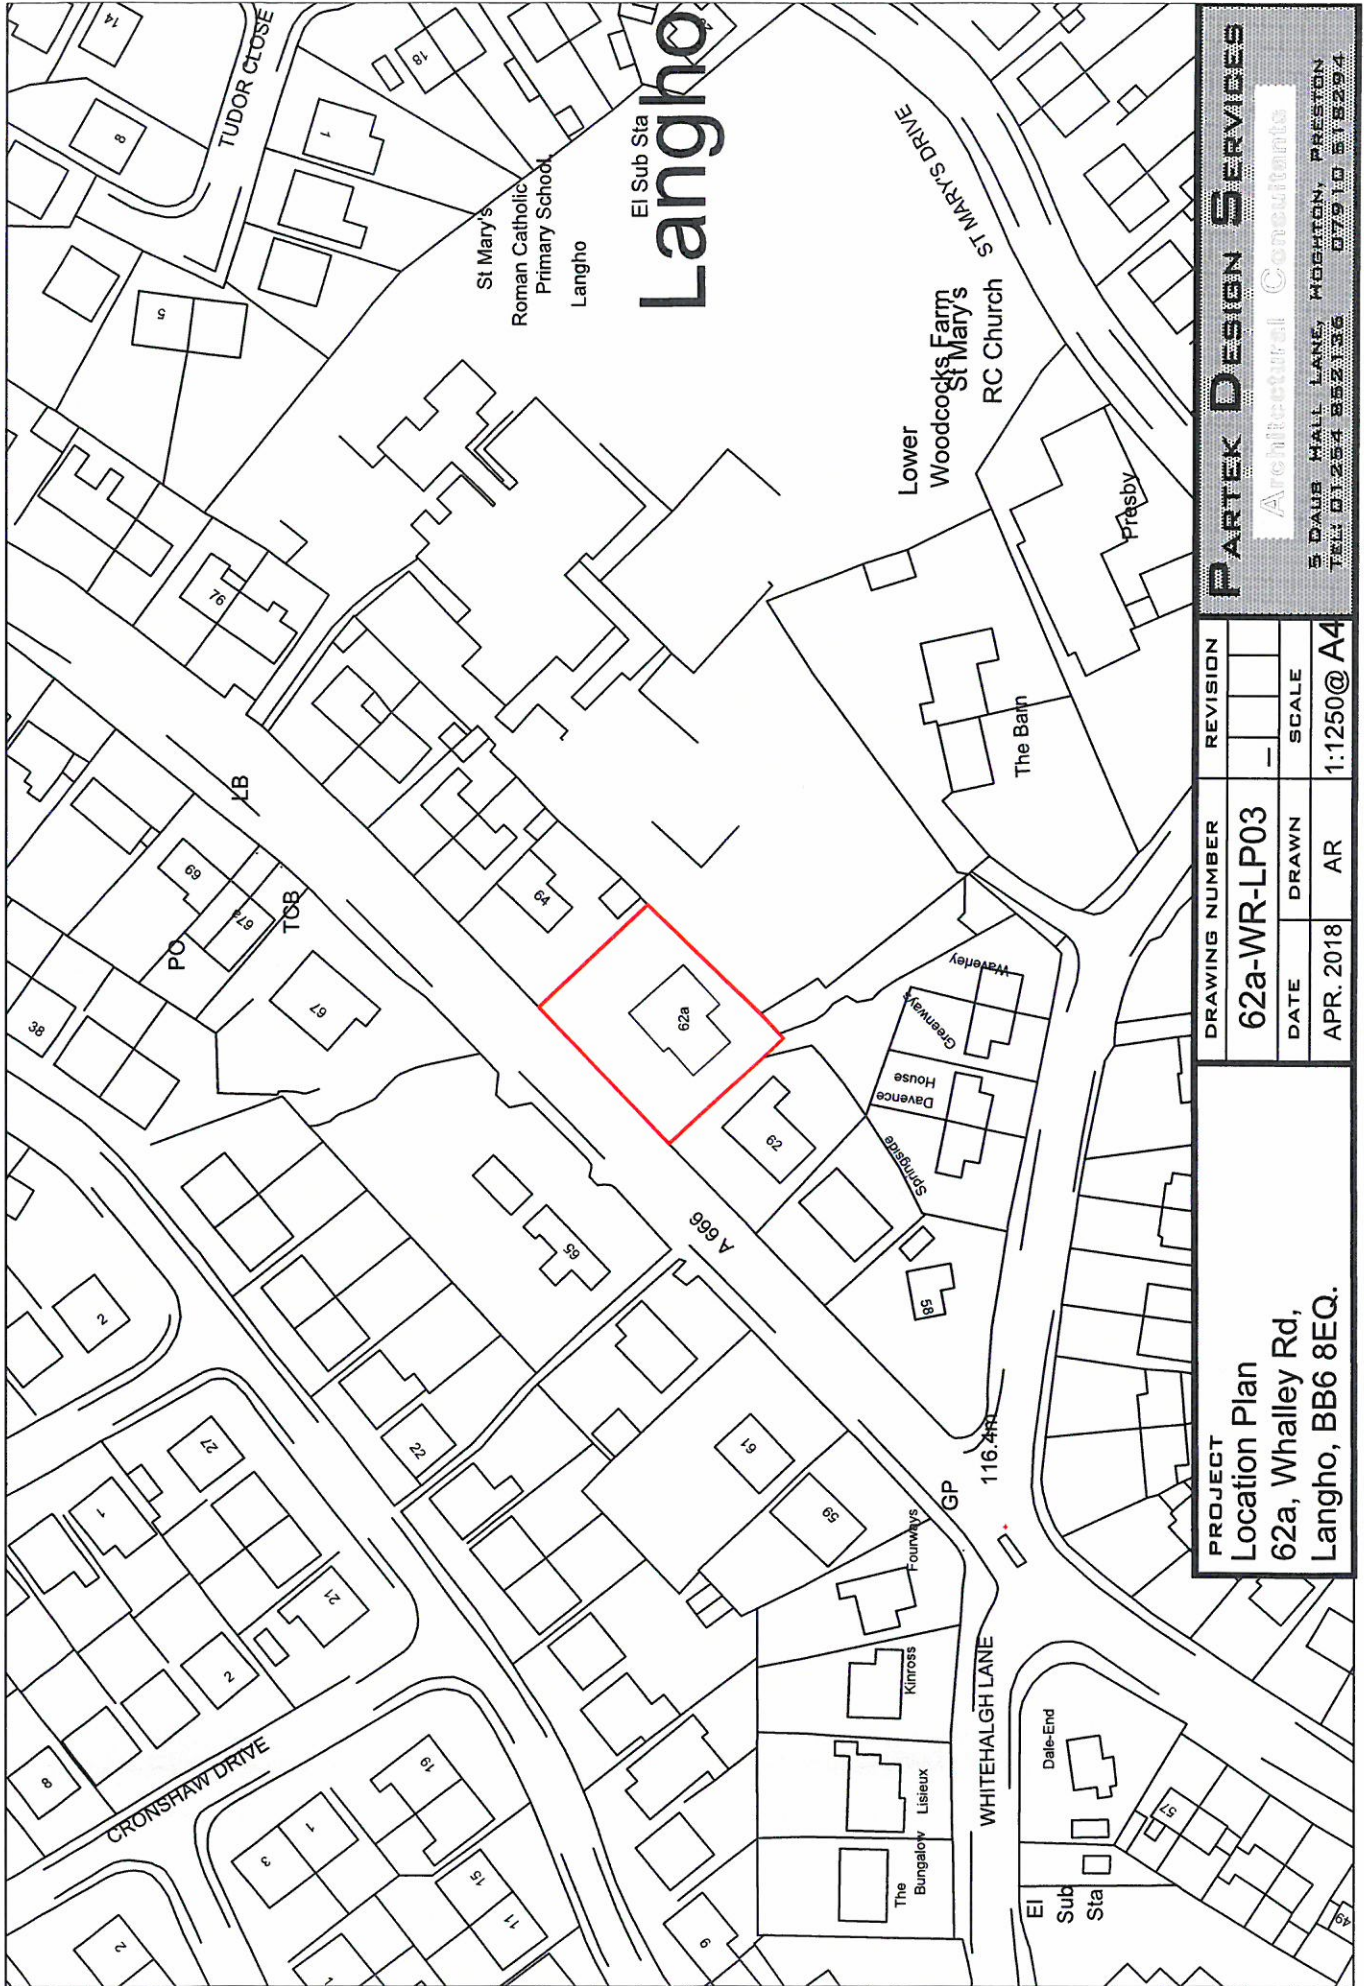

PARTEK DESIGN SERVICES

Architectural Consultants

5 DAUB HALL LANE, HOSKOTON, PRESTON
TEL: 01254 852136 07910 518294

DRAWING NUMBER		REVISION	
62a-WR-LP03		-	
DATE	DRAWN	SCALE	
APR. 2018	AR	1:1250@ A4	

PROJECT
Location Plan
62a, Whalley Rd,
Langho, BB6 8EQ.

3201803267