


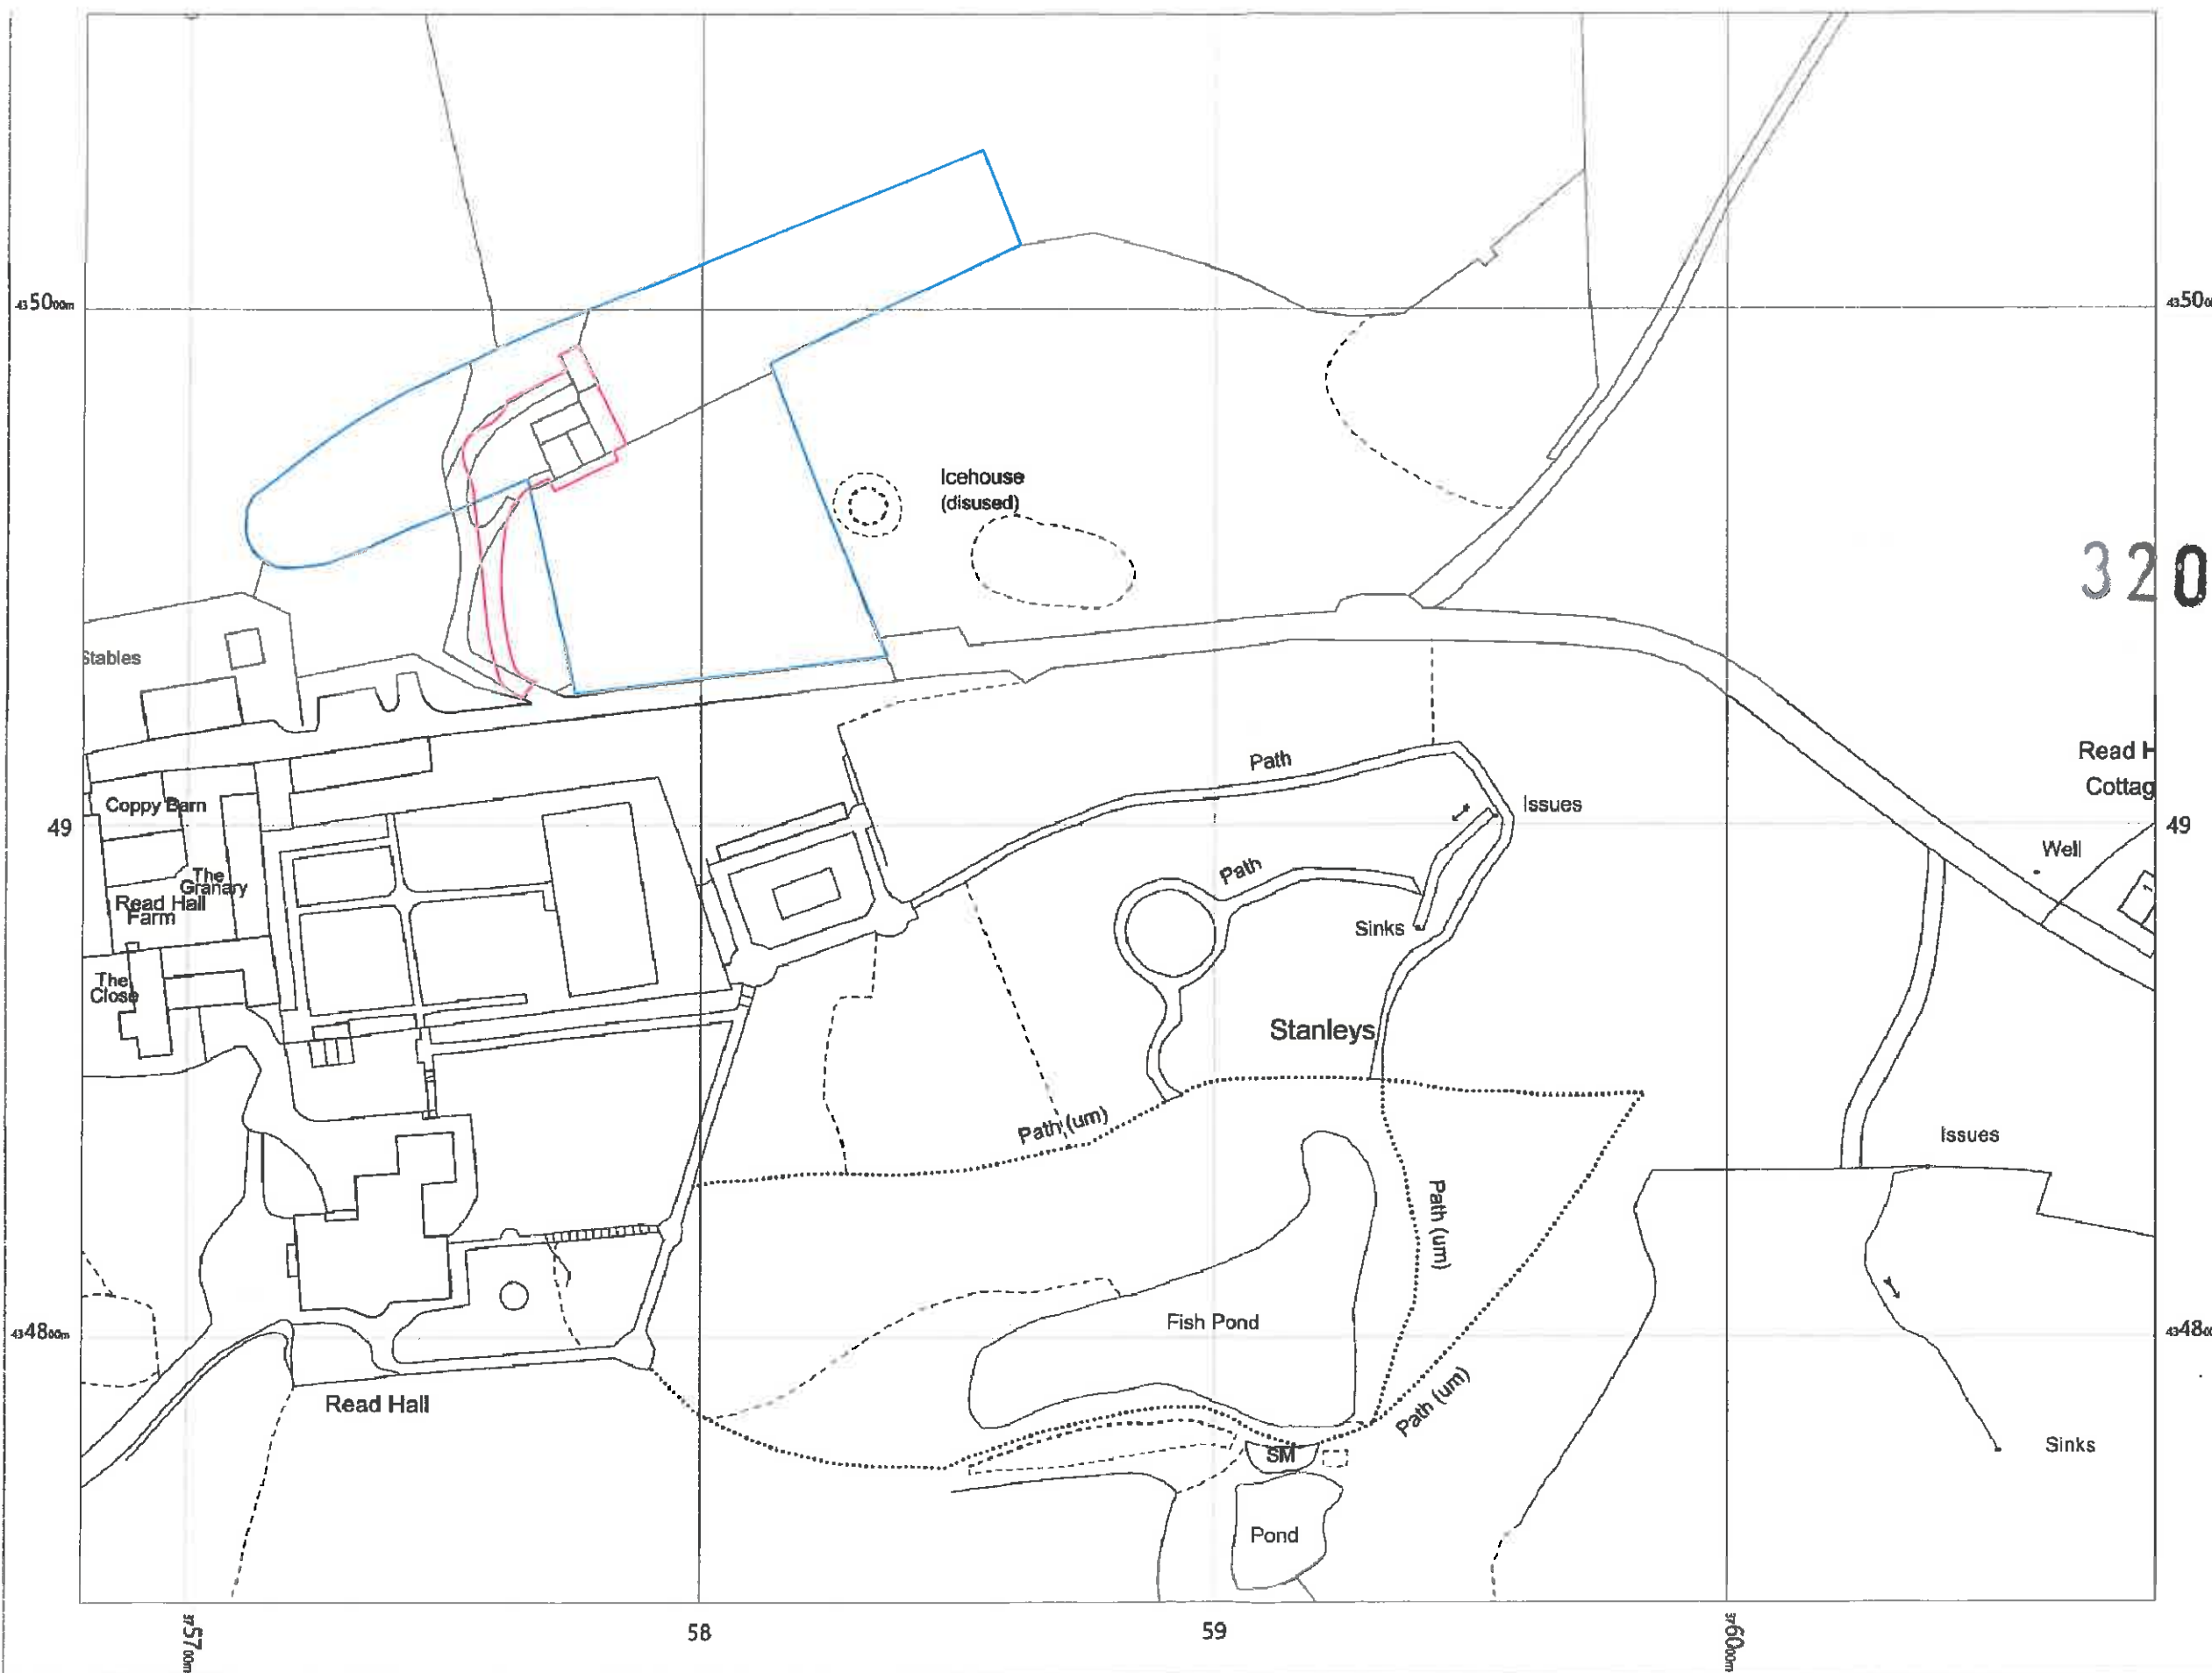

320180024F

OS MasterMap 1250/2500/10000 scale
Tuesday, January 16, 2018, ID: BLJT-00683137
www.planningapplicationmaps.co.uk

1:1250 scale print at A3, Centre: 375882 E,
434903 N

© Crown Copyright Ordnance Survey, Licence
no. 100051661

