

Full Planting Schedule

Herbaceous											
Name	Abb	Height	Form	Grth	CtrStm	Bkks	Buds	Root	Cntr	Ctrs	Qty
Cornus canadensis	Cms cn	20-30cm						C	3L	0.500	158
Crocus tomasianus 'Whitewell Purple'	Cr ms WPP									0.316	600
Narcissus cyclamineus 'Tete-a-Tete'	Nic cy TT									0.316	1802
											2580
Herbaceous Bulb											
Name	Abb	Height	Form	Grth	CtrStm	Bkks	Buds	Root	Cntr	Ctrs	Qty
Galanthus nivalis (double)										0.316	600
											600
Shrub											
Name	Abb	Height	Form	Grth	CtrStm	Bkks	Buds	Root	Cntr	Ctrs	Qty
Aucuba japonica 'Variegata'	Acj jp V	20-30						C	3L	0.577	50
Corylus avellana	Cryl av	40-60cm				2		C	2L	0.450	108
Elaeagnus x ebbingei 'Lumelight'	Elyg x eb L	40-60						C	3L	0.577	25
Hedera helix	Hd hl	40-60cm						C	3L	0.500	314
Hedera hibernica	Hd hb	40-60				2		C	2L	0.577	62
Ilex aquifolium	Ilaq	40-60						C	3L	0.577	90
Ilex crenata	Ila cr	20-30cm							3L	0.500	158
Lonicera periclymenum	Lon per	40-60cm				3		C	2L	0.450	108
Prunus spinosa	Prs sp	40-60cm				3		C	2L	0.450	108
Rosa canina	Rsa cn	40-60cm				3		C	2L	0.450	108
Sambucus nigra	Smb ng	60-80				2		C	3L	0.577	62
											1152
Tree											
Name	Abb	Height	Form	Grth	CtrStm	Bkks	Buds	Root	Cntr	Ctrs	Qty
Acer campestre	Ace cam	350-425cm	Standard (Heavy)	12-14cm		35		RB		0.000	6
Acer pseudoplatanus	Ace pse	350-425cm	Standard (Heavy)	12-14cm	min 200cm			RB		0.000	1
Crataegus monogyna	Cra mon	60-80cm	Spreading (Standard)					B		0.450	646
Prunus avium	Pru avi	350-425	Standard (Heavy)	12-14	175-200	49		RB		0.000	3
Quercus robur	Que rob	350-425cm	Standard (Extra heavy)	12-14cm	175-200	59		B		0.000	4
Sorbus aucuparia	Sor auc	350-425	Standard (Heavy)	12-14	175-200	56		RB		0.000	1
											661
											4974

Magenta circles denote
(See Arboricultural App
Proposed curb lines to

Garden Centre

New Access

82 Spaces

30 Spaces

TREES EVERY 10M : TBC

Proposed Lancashire Hedgerow Mix

Woodland edge groundcover mix
79nr Cornus canadensis 3L 20-30cm
157nr Hedera helix 3L 40-60cm
79nr Ilex crenata 3L 20-30cm

Bulb planting mix
170nr Crocus tomasianus 'Whitewell Purple'
170nr Galanthus nivalis (double)
511nr Narcissus cyclamineus 'Tete-a-Tete'

Bulb planting mix
222nr Crocus tomasianus 'Whitewell Purple'
222nr Galanthus nivalis (double)
666nr Narcissus cyclamineus 'Tete-a-Tete'

1nr Quercus robur 350-425cm 12-14cm
Woodland edge groundcover mix
79nr Cornus canadensis 3L 20-30cm
157nr Hedera helix 3L 40-60cm
79nr Ilex crenata 3L 20-30cm

Native Hedge Mix
108nr Corylus avellana 2L 40-60cm
646nr Crataegus monogyna 60-80cm
108nr Lonicera periclymenum 2L 40-60cm
108nr Prunus spinosa 2L 40-60cm
108nr Rosa canina 2L

Bulb planting mix
208nr Crocus tomasianus 'Whitewell Purple'
208nr Galanthus nivalis (double)
625nr Narcissus cyclamineus 'Tete-a-Tete'

Deep shade shrub mix
50nr Aucuba japonica 'Variegata'
25nr Elaeagnus x ebbingei 'Lumelight'
62nr Hedera hibernica 2L 40-60cm
50nr Ilex aquifolium 3L 40-60cm
62nr Sambucus nigra 3L 60-80cm

1nr Prunus avium 350-425 12-14

G4

1nr Acer pseudoplatanus 350-425cm 12-14cm

T1

2nr Acer campestre 350-425cm 12-14cm

G4

1nr Sorbus aucuparia 350-425 12-14

T2

T3

T7

G7

T6

T5


2nr Prunus avium 350-425 12-14

1nr Acer campestre 350-425cm 12-14cm

2nr Quercus robur 350-425cm 12-14cm

3nr Acer campestre 350-425cm 12-14cm

- Extra heavy standard tree planting in grassed or planted areas. Tree pits to measure a minimum of 900mm x 900mm x 750mm deep, and at least 600mm wider than the root spread. To include single 1.6m timber stake, 600mm above ground, spacer and tie.
- Ornamental shrub planting, including 50mm depth no-fines bark mulch. Individual species to be planted in groups of no more than 7 plants.
- Areas of native bulb planting.
- Native hedge planting in double staggered rows. Individual species planted in groups of between 3 and 7 of each species. To include tubular guards, stakes and 50mm depth no-fine bark mulch.
- Areas of amenity grass seed mix or existing grassland, made good.

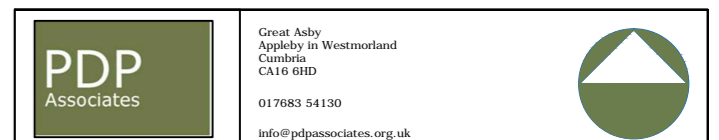

Client
Gary Hoerty Associates

Project
Shackleton's Garden Centre

Drawing title
Detailed landscape proposals

Scale 1:200 @ A1 Drawn by PDP Date Jan 2018

Drawing No.
C-1567-01