


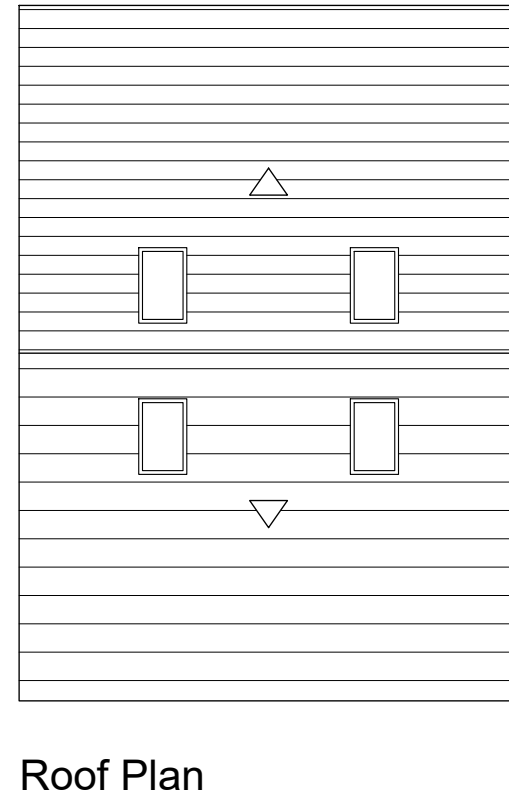
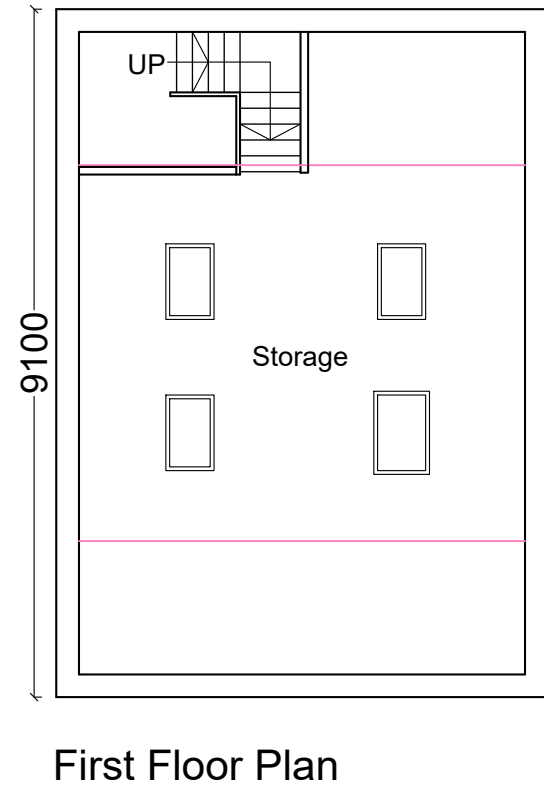
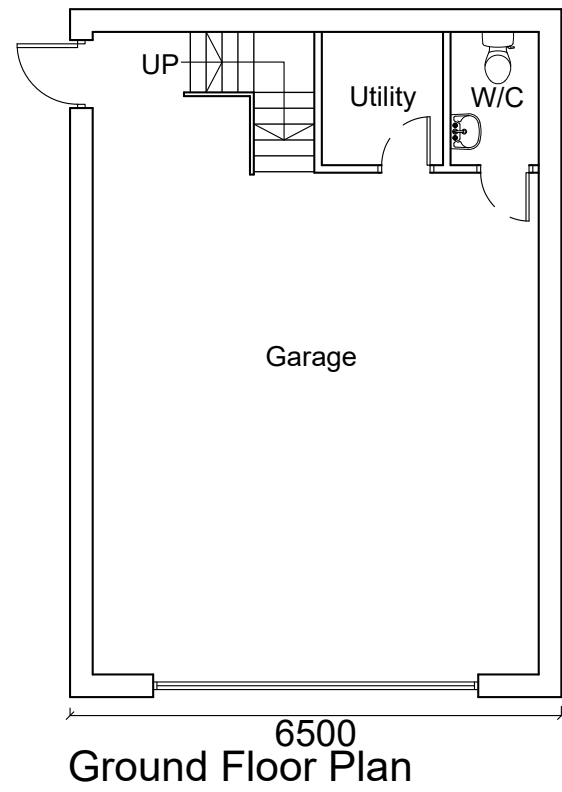
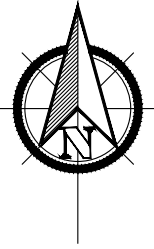
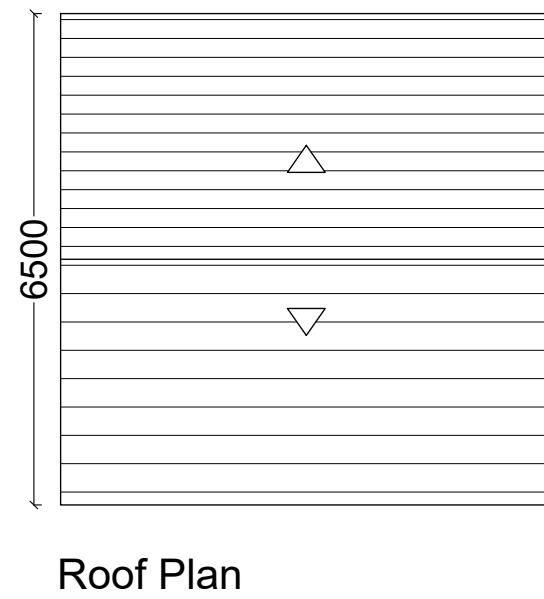
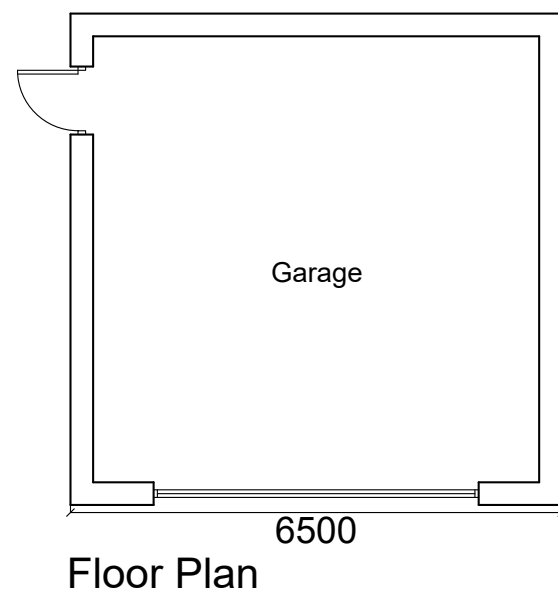
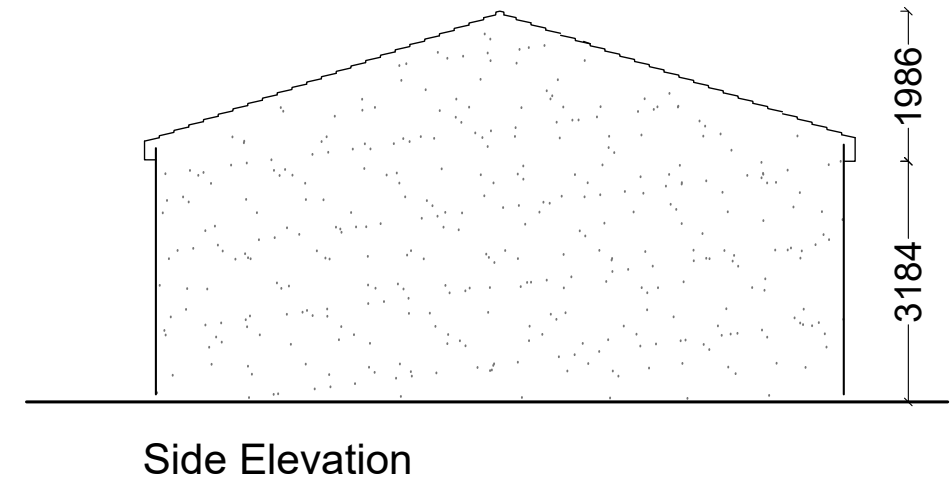
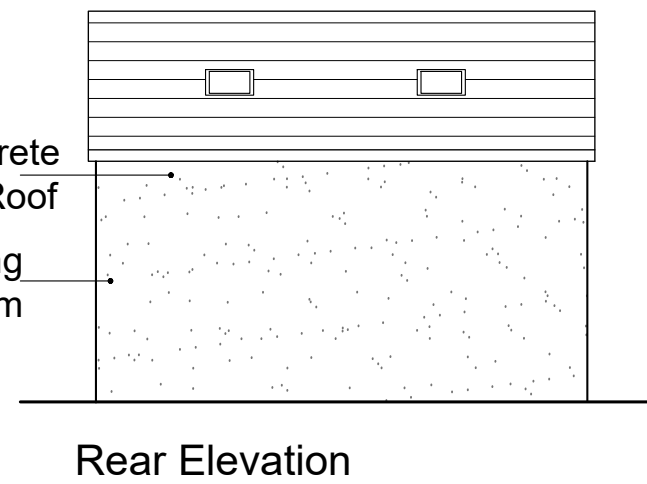
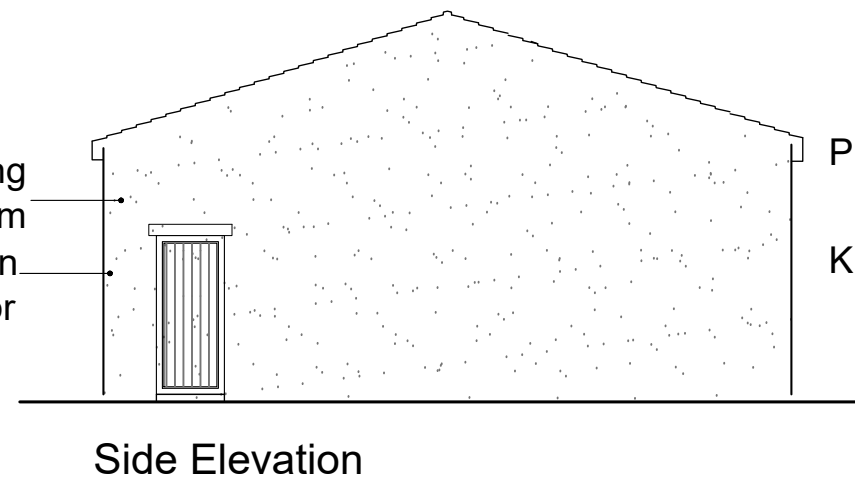
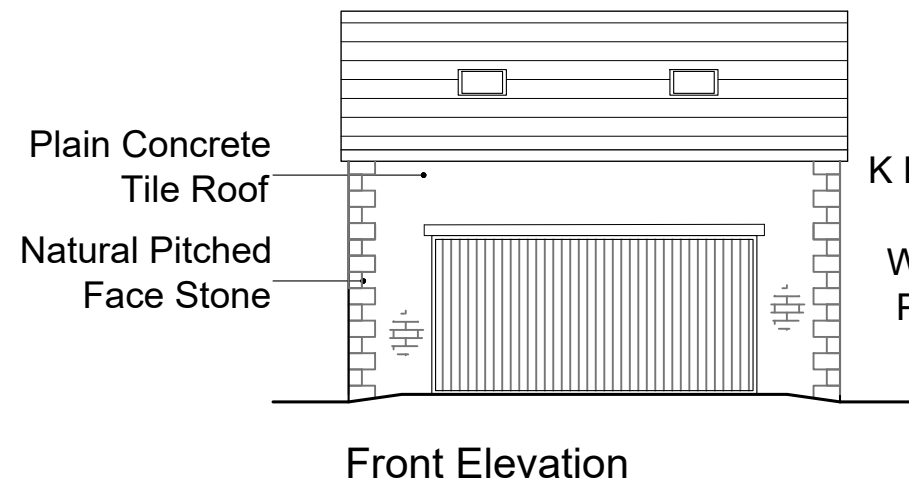
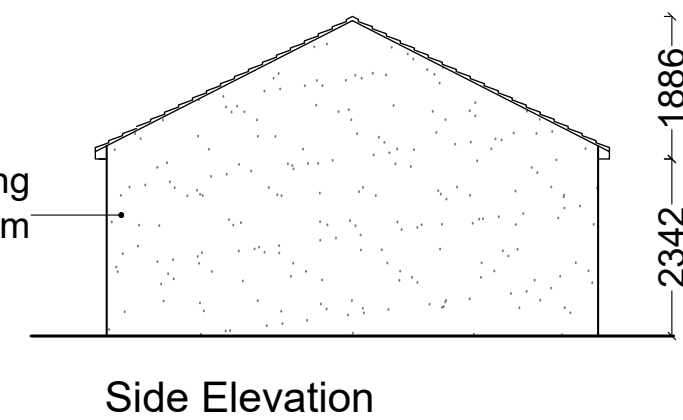


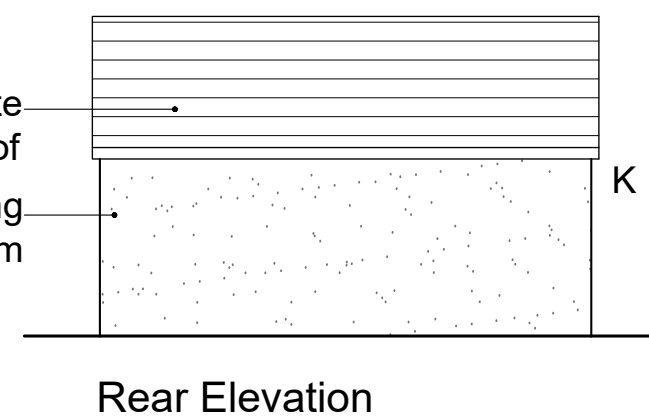

GARAGE A FOR HOUSE PLOT 1

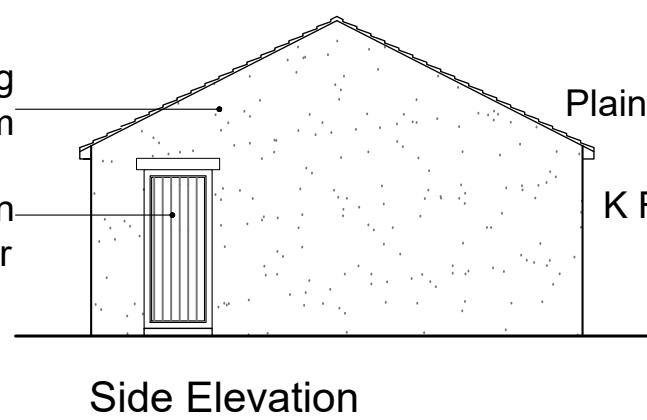

GARAGE B FOR EXISTING HOUSE AND PLOT 2

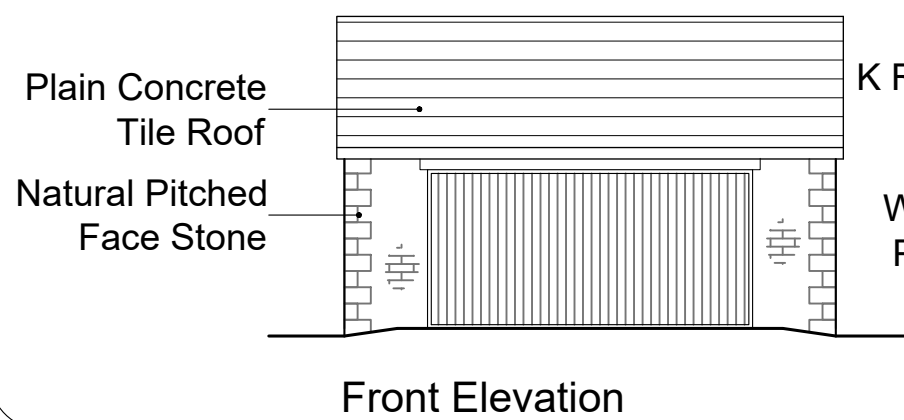

Avalon RTPI

Chartered Town Planning

Town Planning - Architectural Design - Building Regulations - Surveying

Phone: 01282 834834 **Fax:** 01282 451666
Web: www.avalontp.co.uk Email: planning@avalontp.co.uk
2 Reedley Business Centre, Redman Road, Burnley, Lancashire, BB10 2TY

PROPOSED PLANS AND ELEVATIONS FOR DOUBLE GARAGES					
Site: 4A Wiswell Lane Whalley					
Client: Mr Atherton					
Date: 10.01.18		Scale: 1:100 @ A2			
Project No: AT/09 Dwg 05			Drawn: AxK		
Amendments:					