




FOR ILLUSTRATIVE PURPOSES ONLY

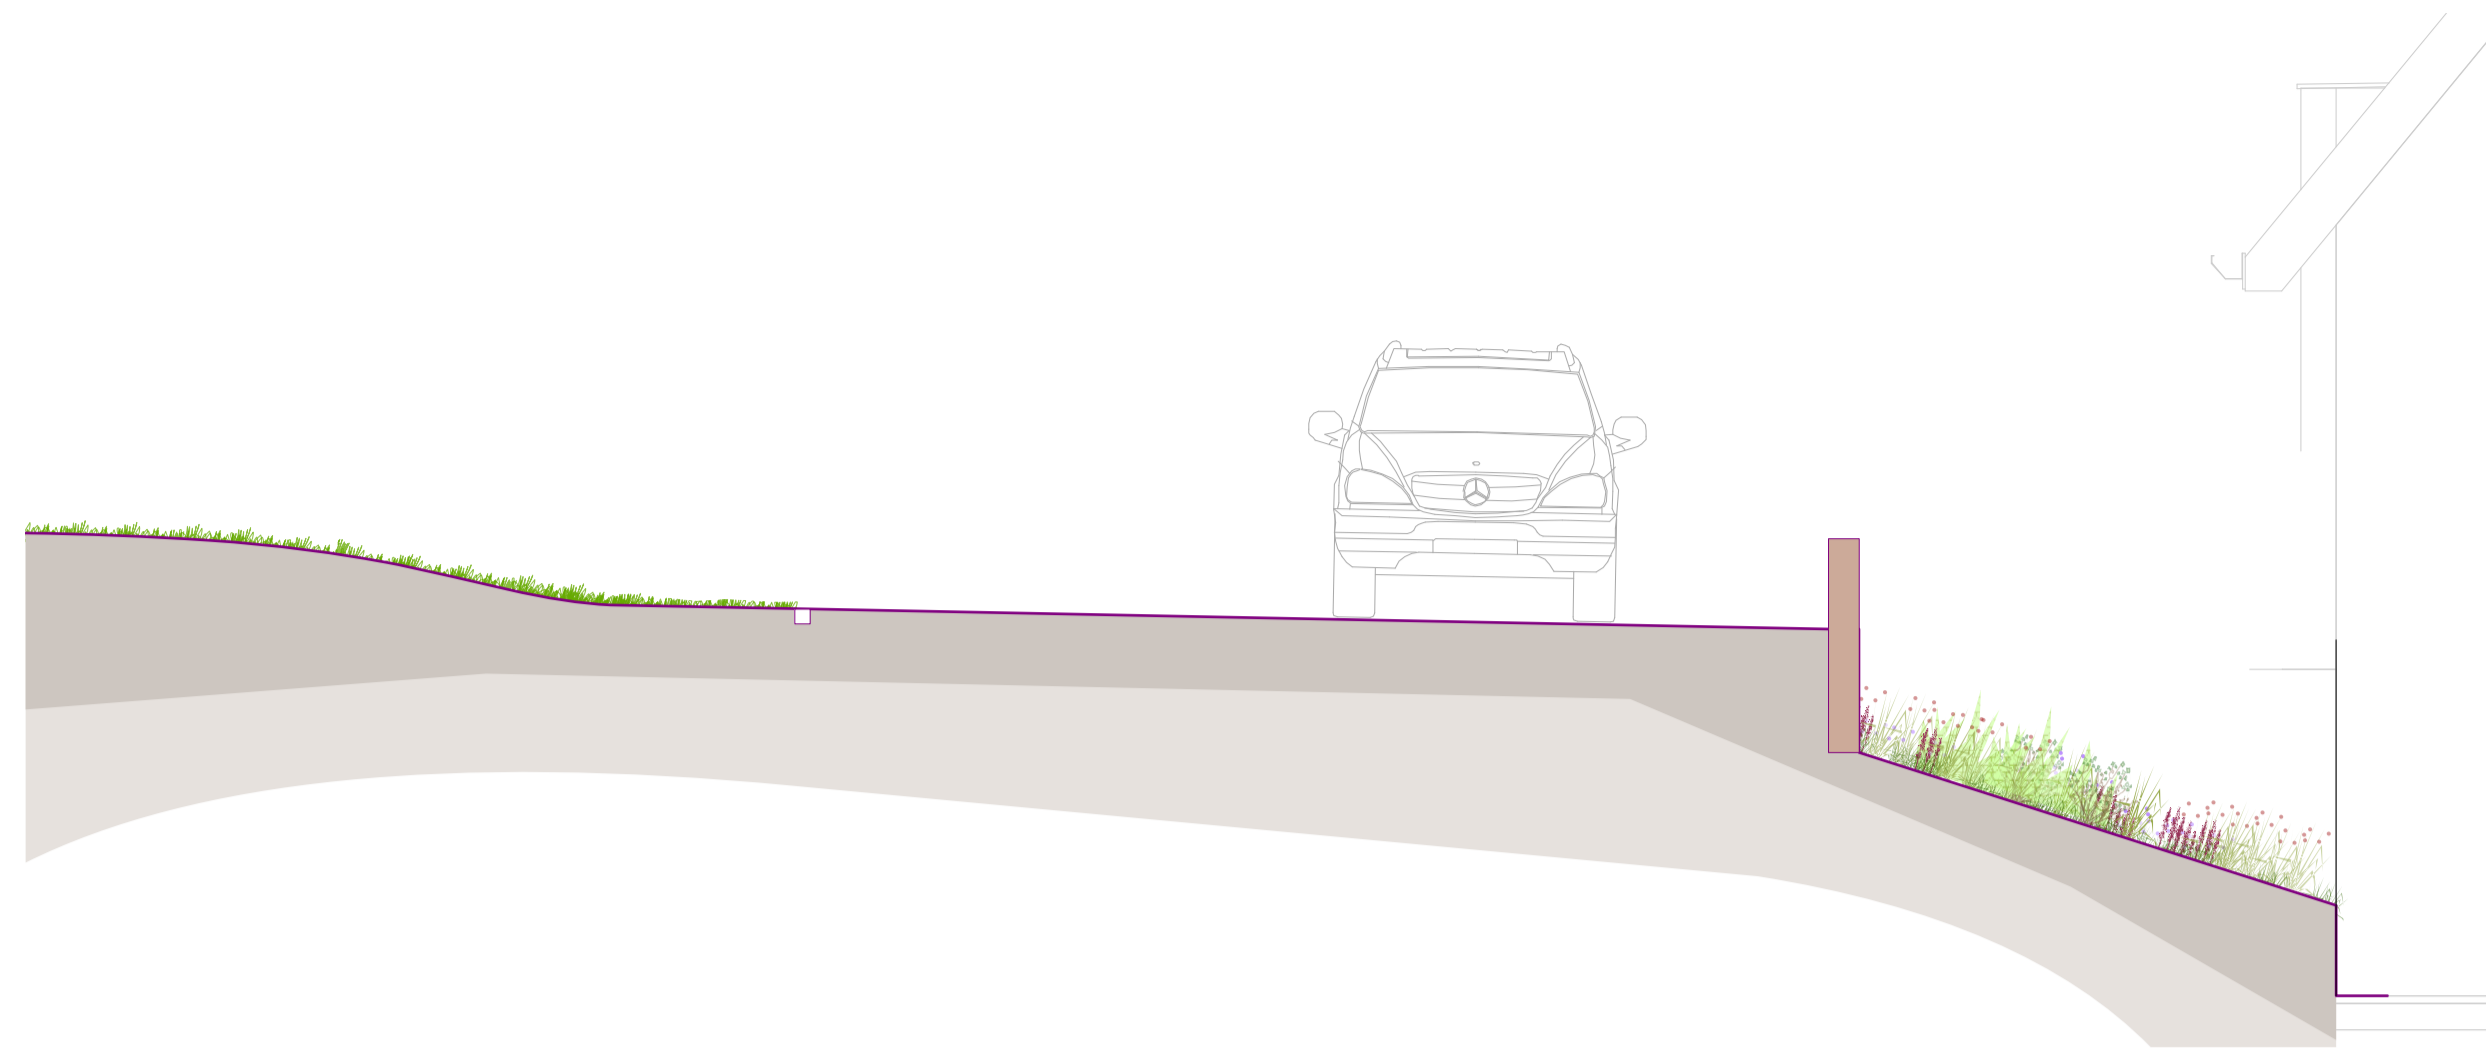


SECTION A - A'  
SCALE 1:50 @ A1

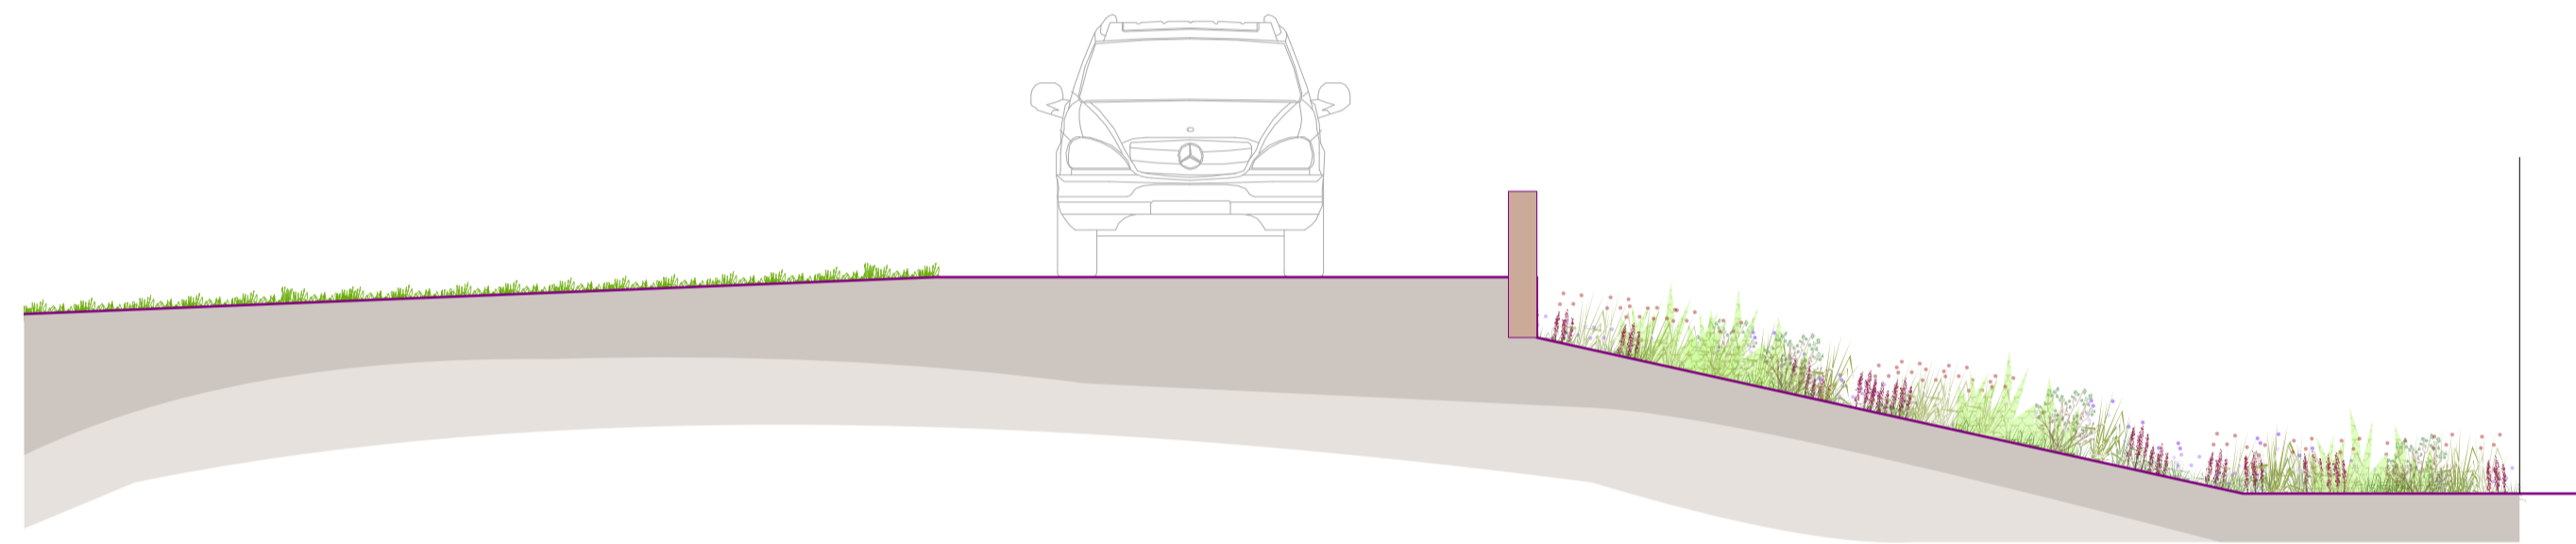


SECTION B - B'  
SCALE 1:50 @ A1

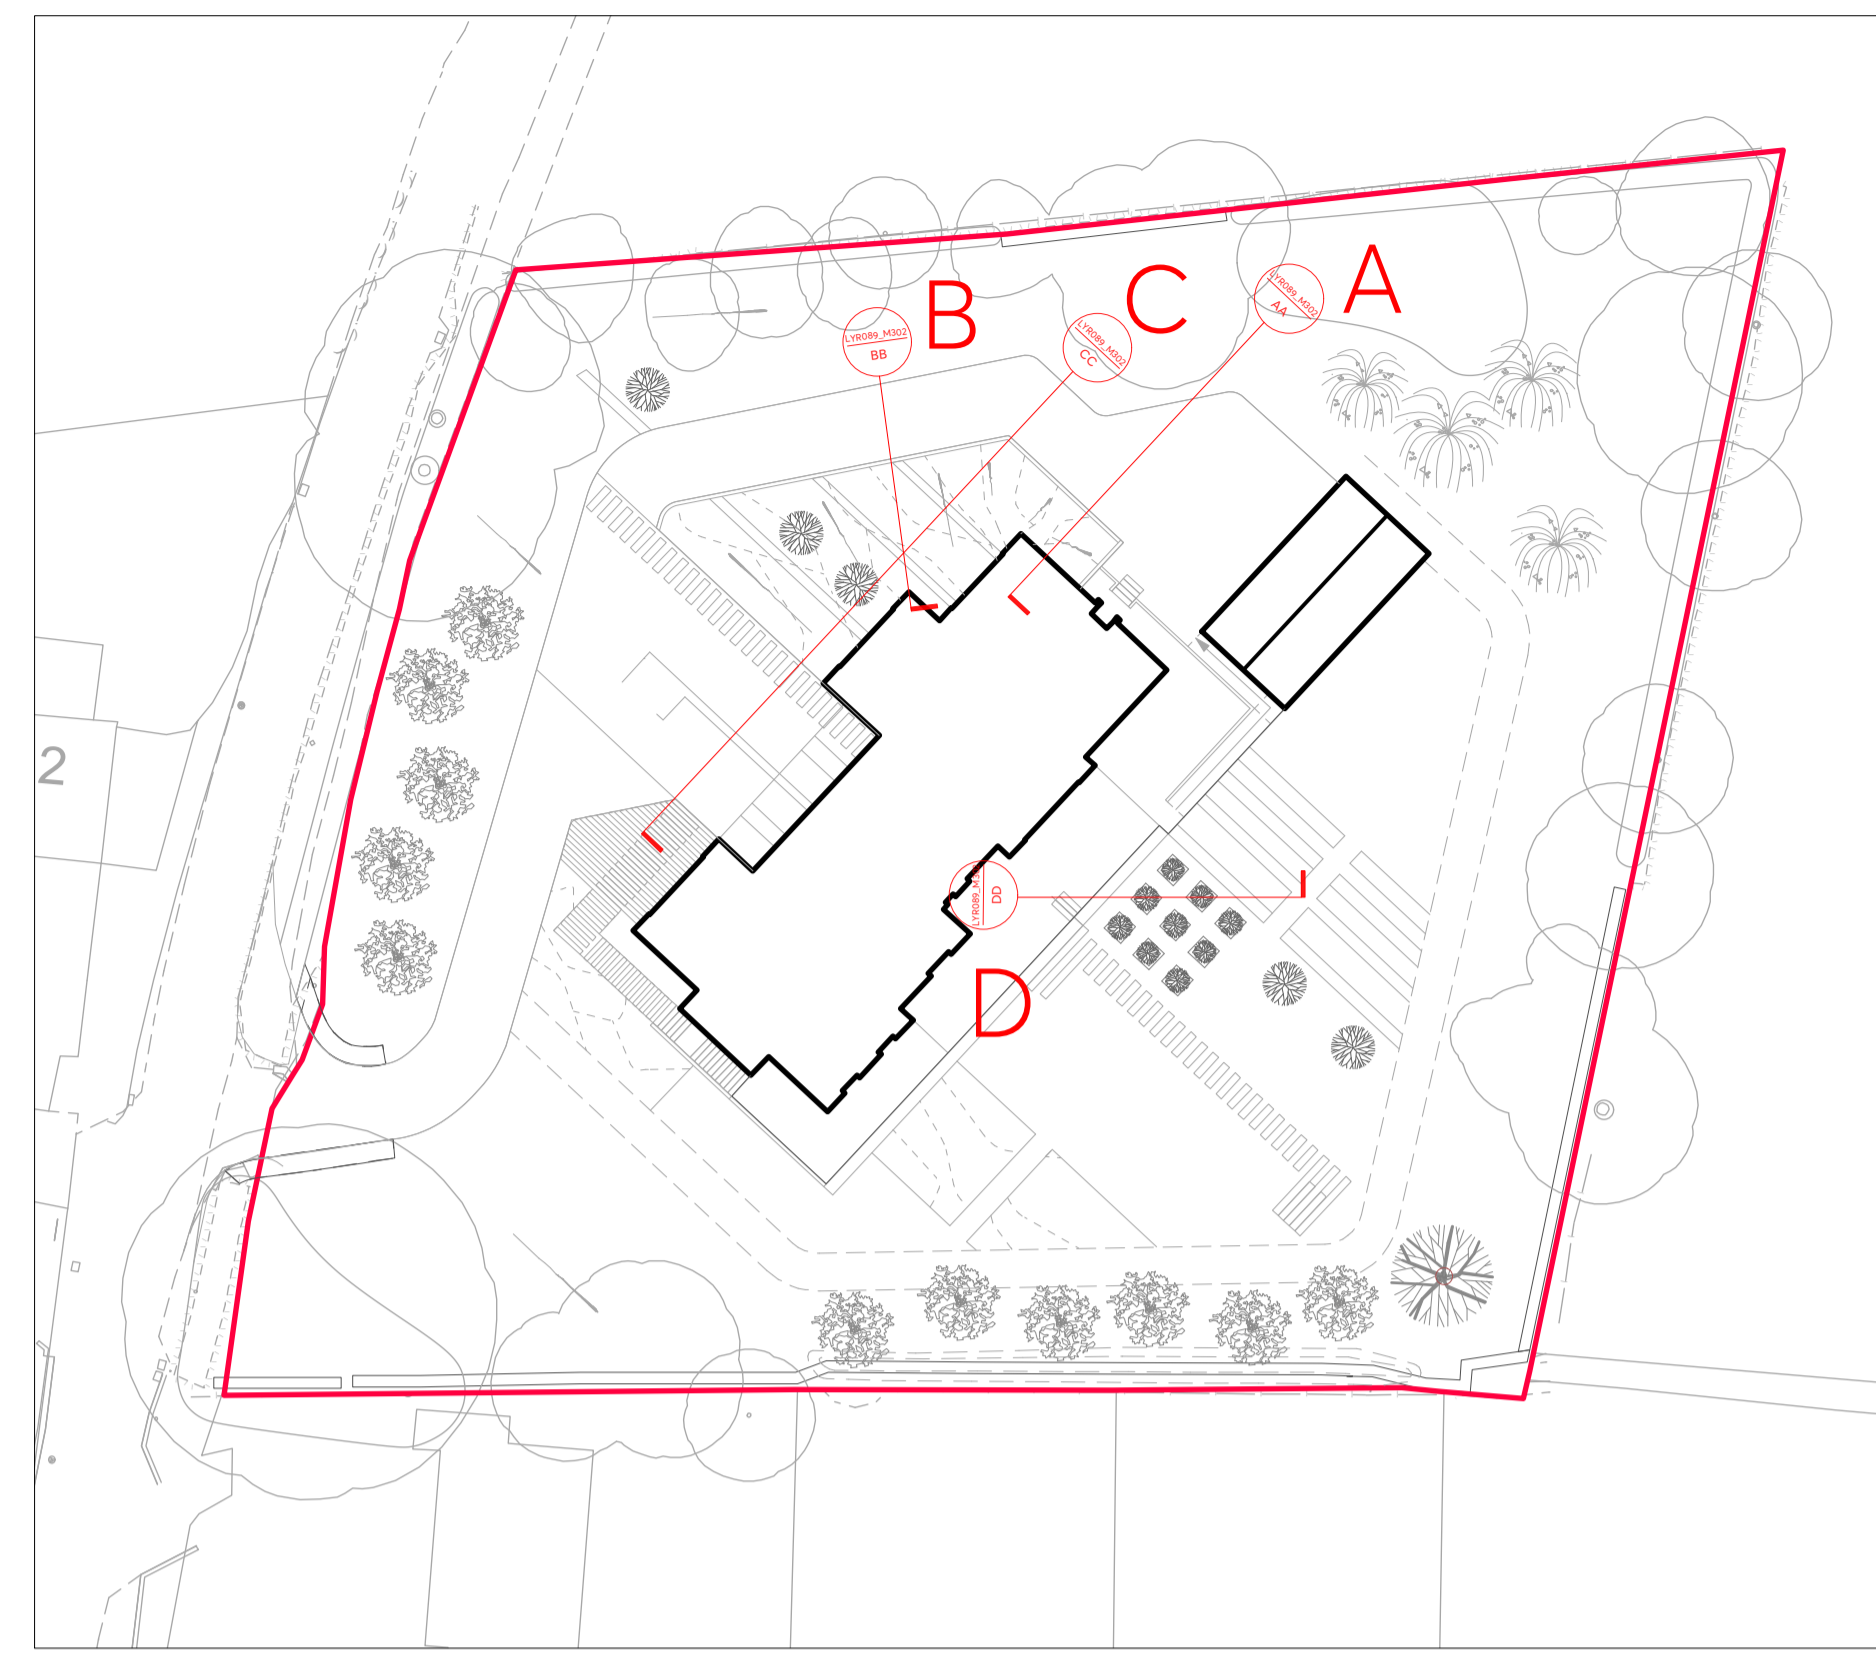

SECTION LOCATION PLAN  
NOT TO SCALE

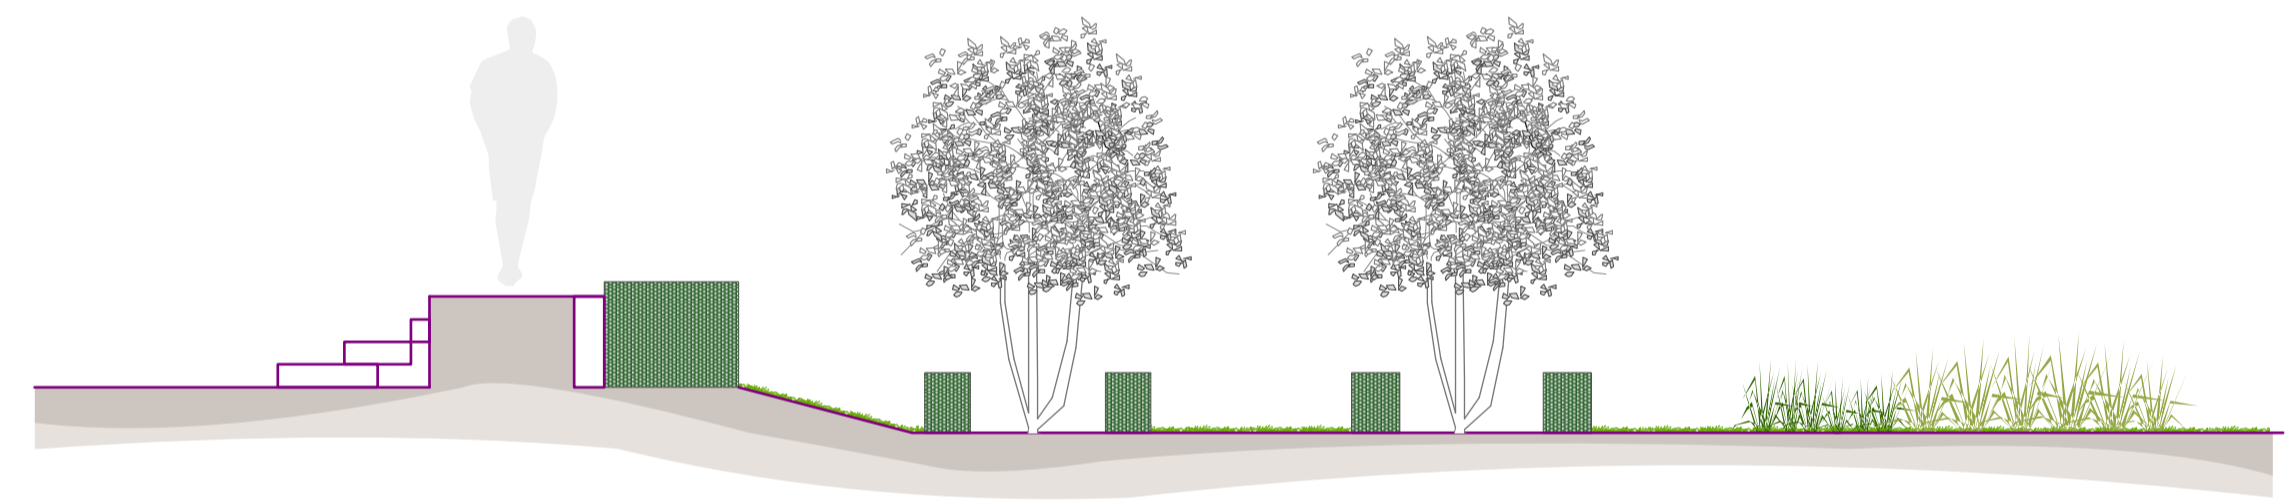

SECTION D - D'  
SCALE 1:50 @ A1

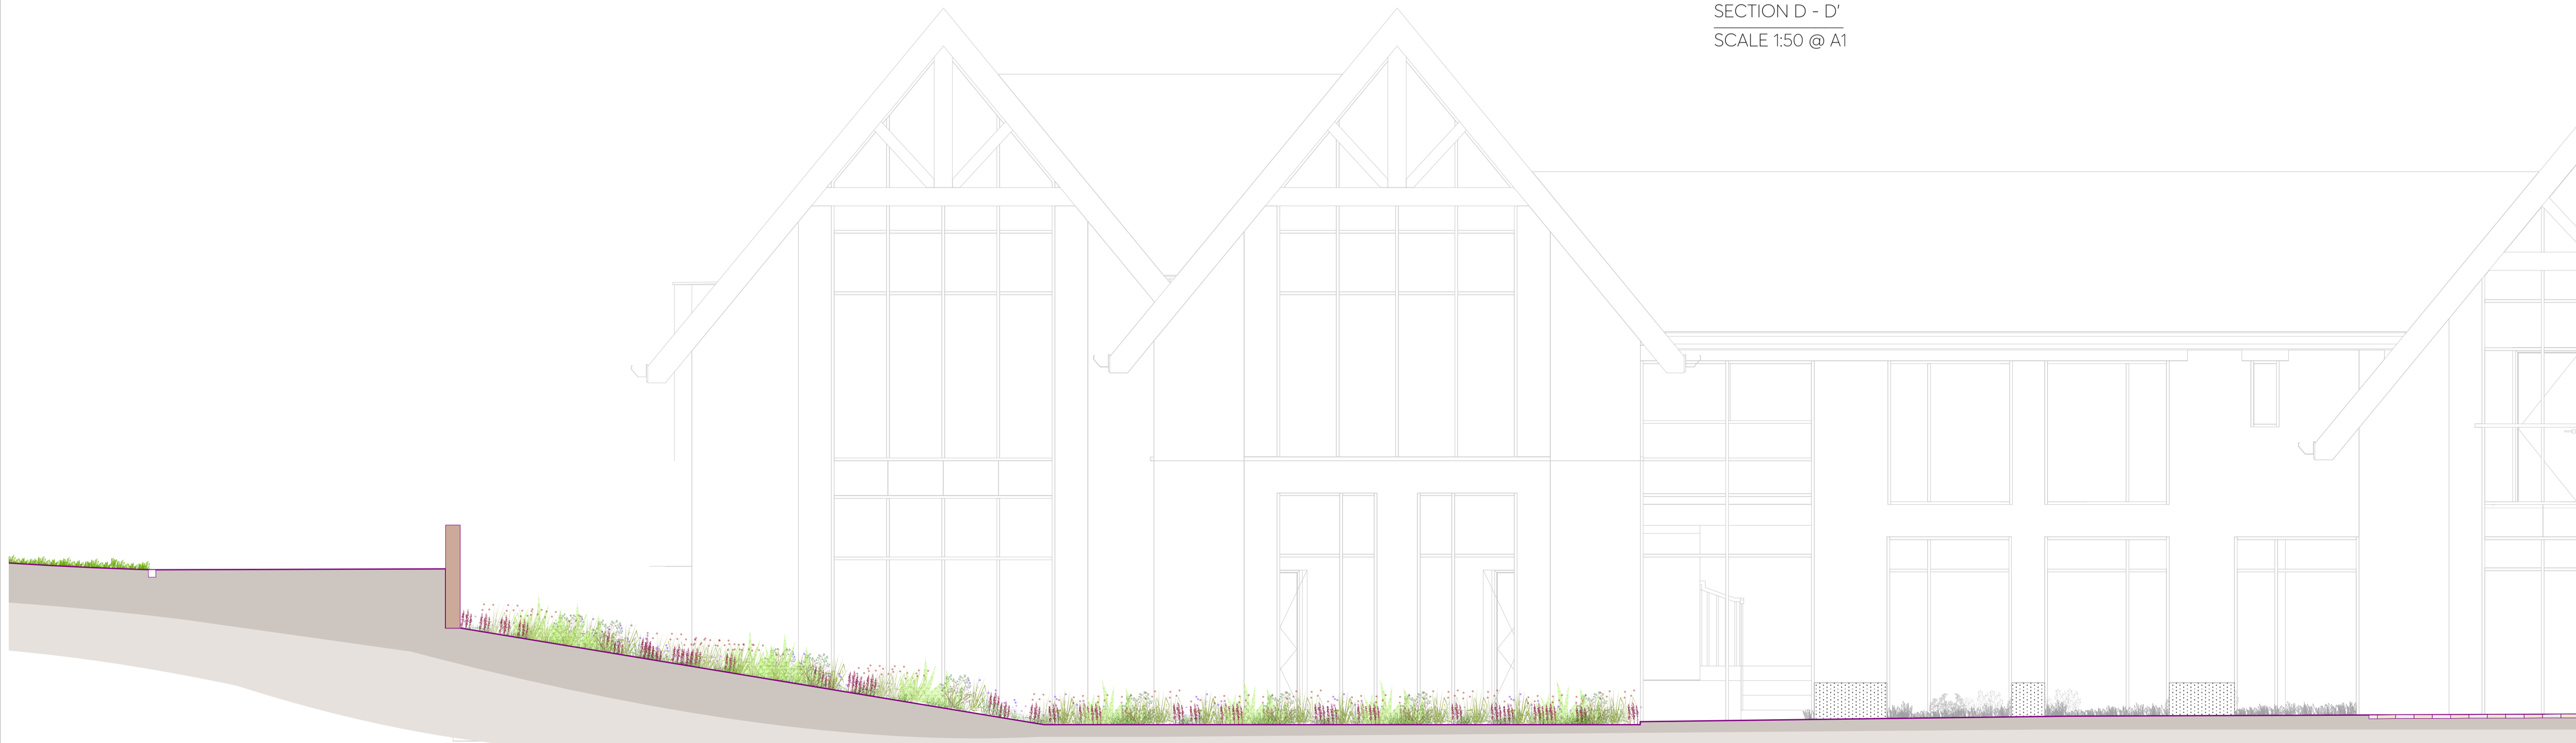

SECTION C - C'  
SCALE 1:50 @ A1

Rev	Date	Status and Description	Drawn	Appr'd.
A	14.03.18	PLANNING	HC	ST

- NOTE:
1. Do not scale from this drawing
  2. All setting out, levels and dimensions to be agreed on site.
  3. The dimensions of all materials must be checked on site before being laid out.
  4. This drawing must be read with the relevant specification clauses and detail drawings
  5. Order of construction and setting out to be agreed on site.
  6. This drawing is copyright protected and may not be reproduced in whole or part without written authority.
  7. All Dimensions are in millimetres unless Otherwise Stated
  8. All proposed dimensions subject to site survey

Originator  
**LAYER**  
Landscape Architecture  
e. hello@layer-ing.com  
t. (0)1625 527307  
www.layer-ing.com

Project Willow Spring | Wiswell

Drg title Illustrative Sections

Drg nr LYR089\_M303 Drg Rev A

Scale 1:200 @ A1 Drawn HC

Status PLANNING Checked ST