


This drawing is to be read in conjunction with all relevant Architect, consultants' and specialists' drawings and specifications. The Architect is to be notified of any discrepancies before proceeding. Do not scale from this drawing. All dimensions and levels are to be checked on site. This drawing is subject to copyright. All work carried out before Planning and Building Permission has been granted is at the contractor's risk.

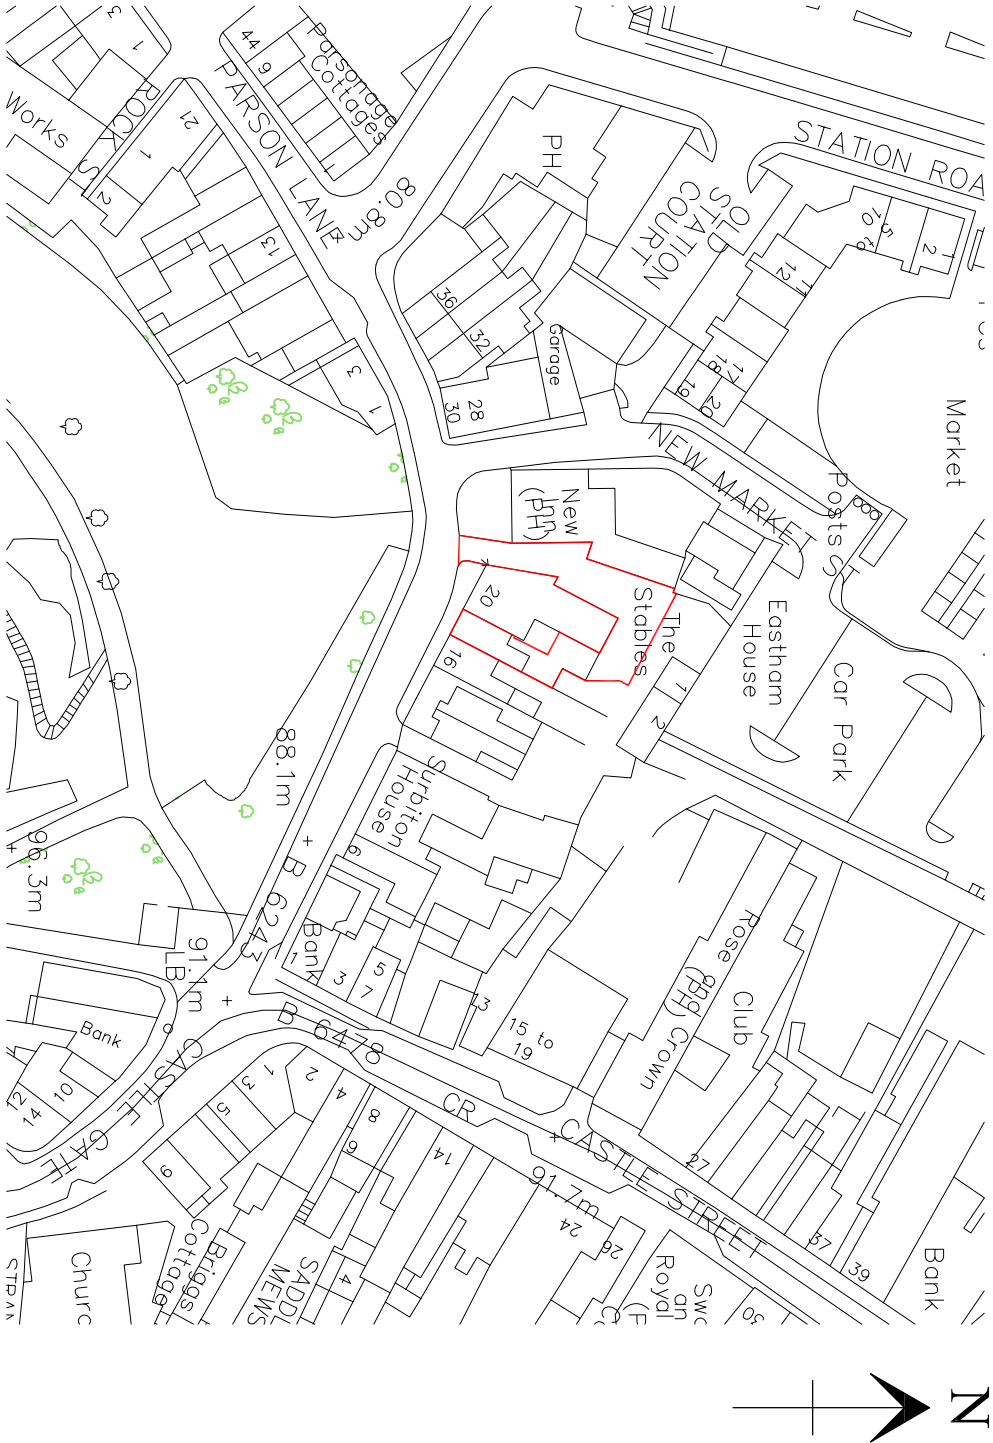

Location Plan
Scale 1:1250

Rev A - Red Edge Boundary Amended - MF - 19.01.2018

Client		
Mrs H. Milton		
Job Title		
Drawing Title	Location Plan	
Scale	Date	Drawn
1:1250 @ A3	Nov 2017	MF