
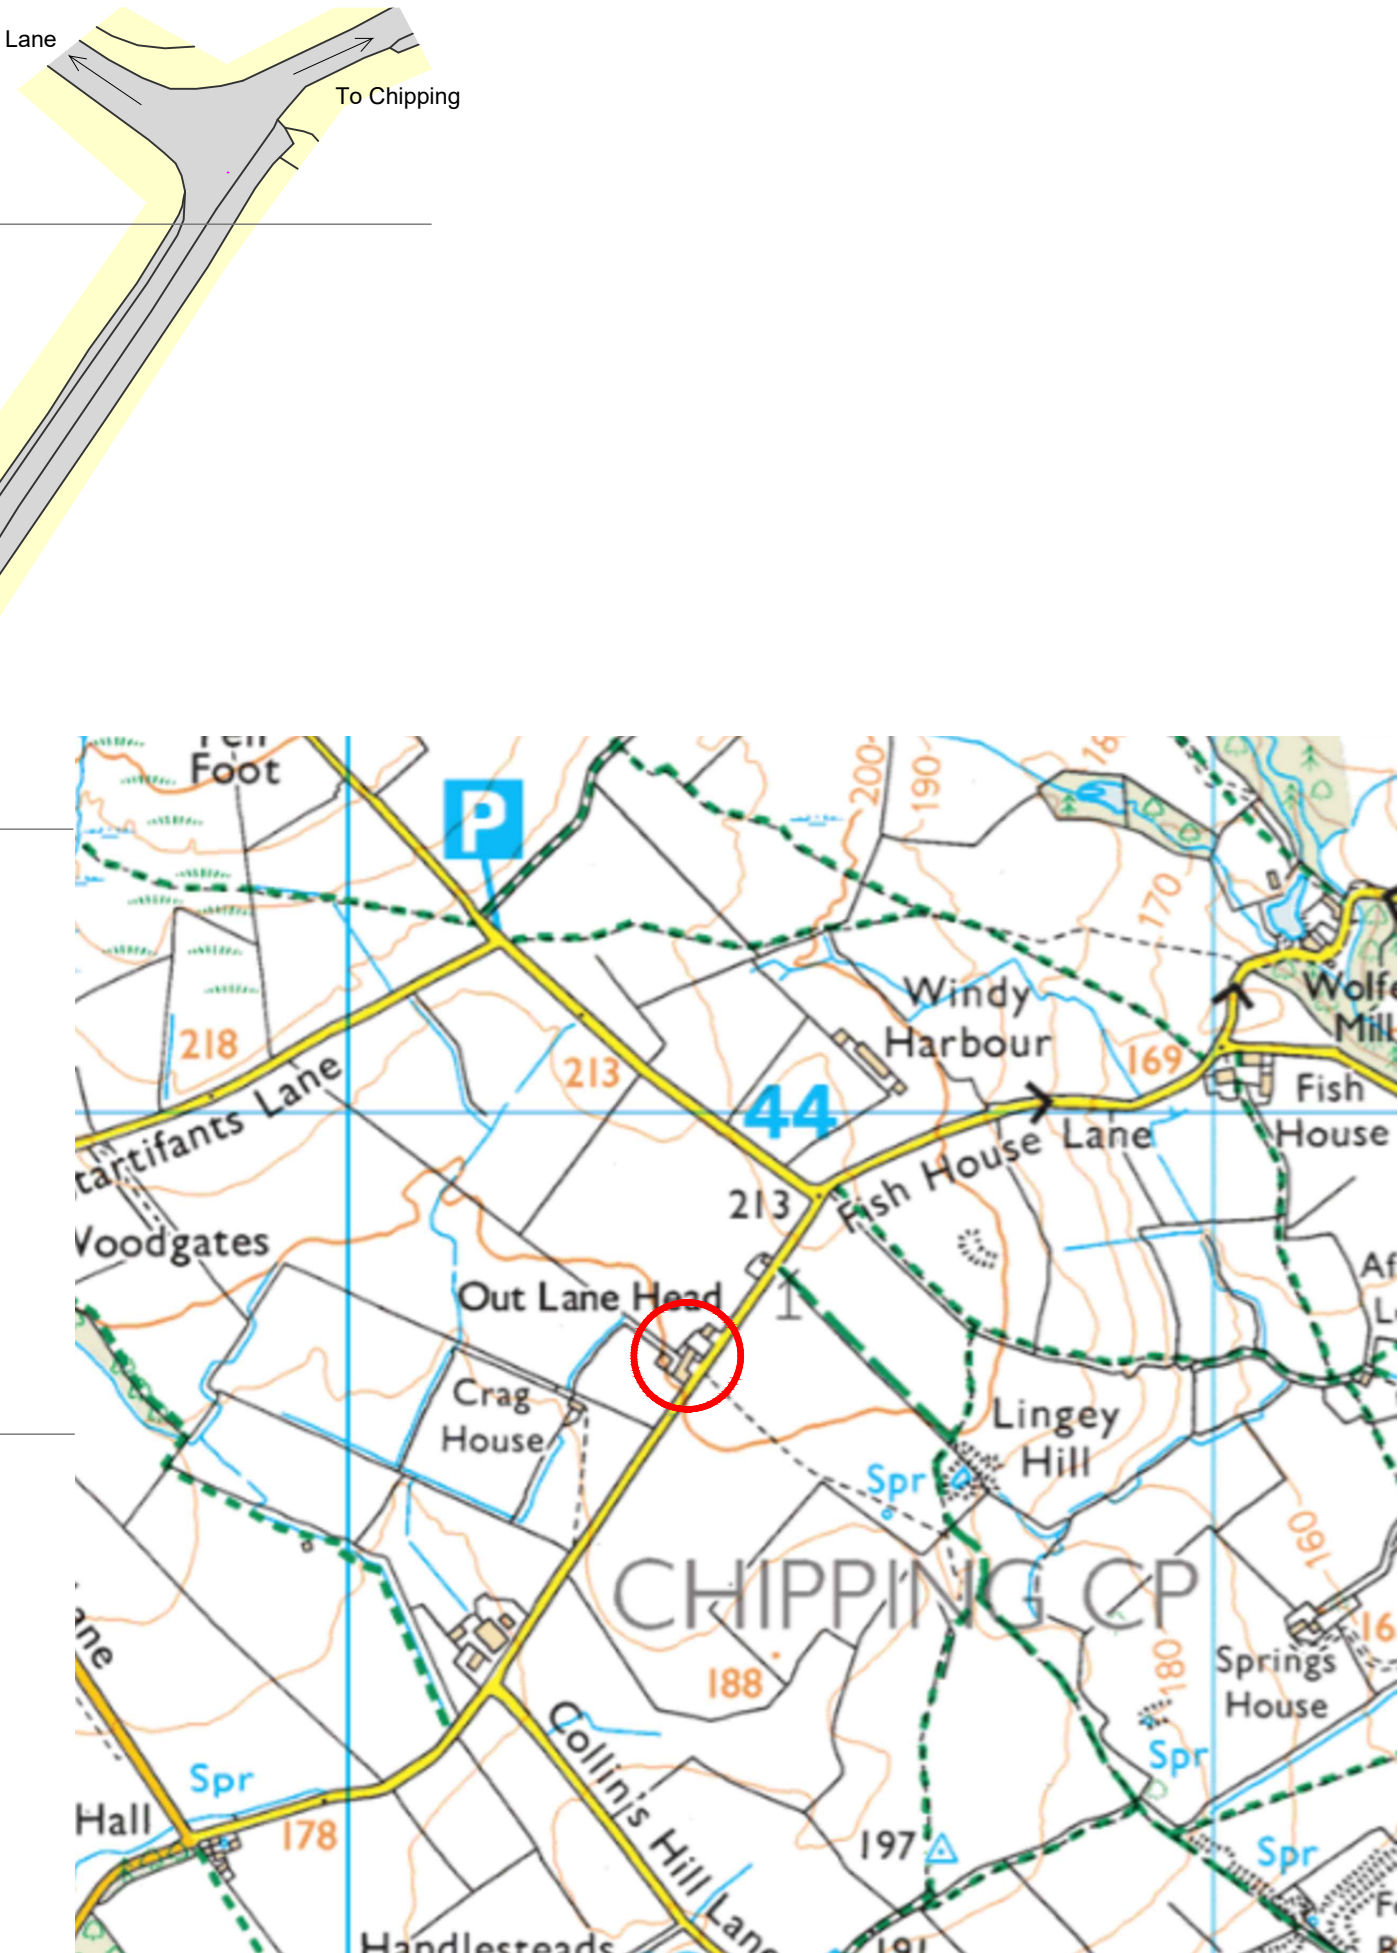
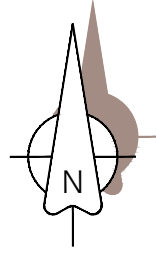


NOTES:
 1: Do not scale this drawing, use figured dimensions only 2: The Contractor, Sub Contractor or specialist supplier are responsible for confirming site dimensions prior to fabrication 3: Any dimensional discrepancies are to be reported to the Architect immediately

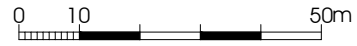

Ordnance Survey, (c) Crown Copyright 2017. All rights reserved. Licence number 100022432

PGB Architectural Services LTD Lily Cottage, 12 Glen Avenue, Knowle Green, Preston PR3 2ZQ

07866366565 01254 820092 info@pgb-arch.com pgb-arch.com

Replacement Dwelling

Location Plan

Mr Hardman

Out Lane Head, Chipping, Preston PR3 2NQ

DATE 04.04.17

JOB NO. 2899

DRAWING NO. 000

REVISION

SCALE 1:1250/ NTS @ A3

