




existing first floor plans

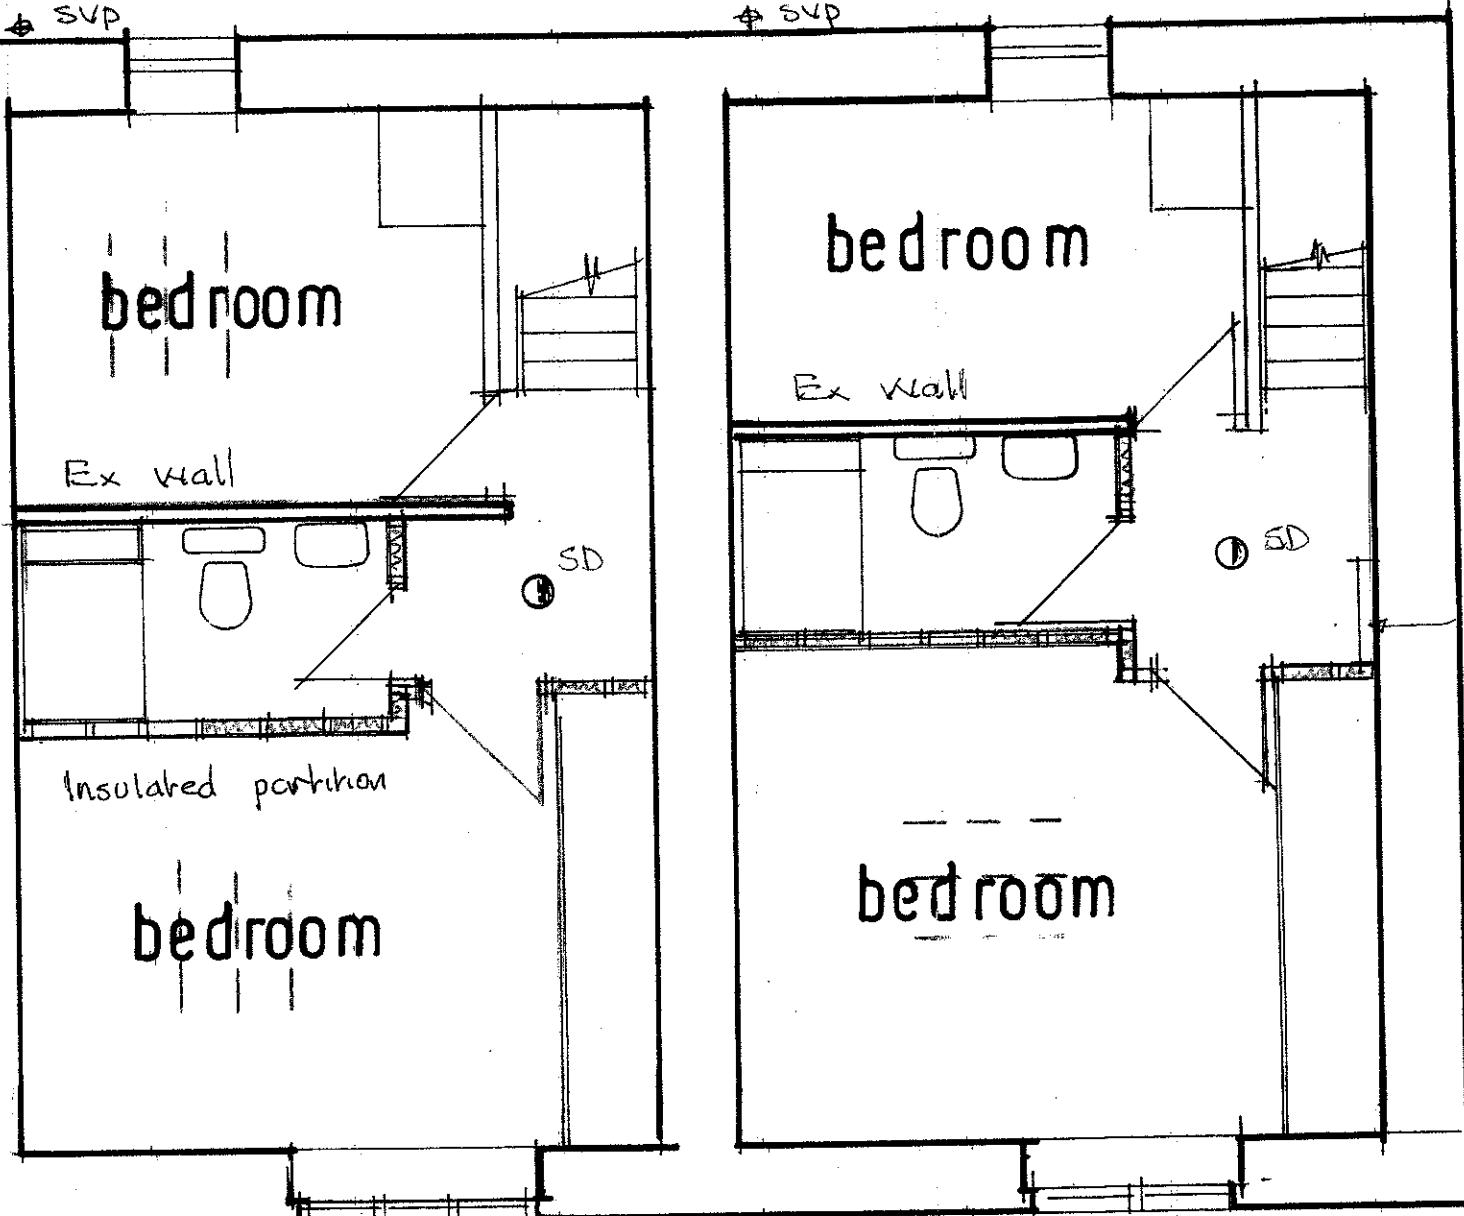


proposed first floor plans

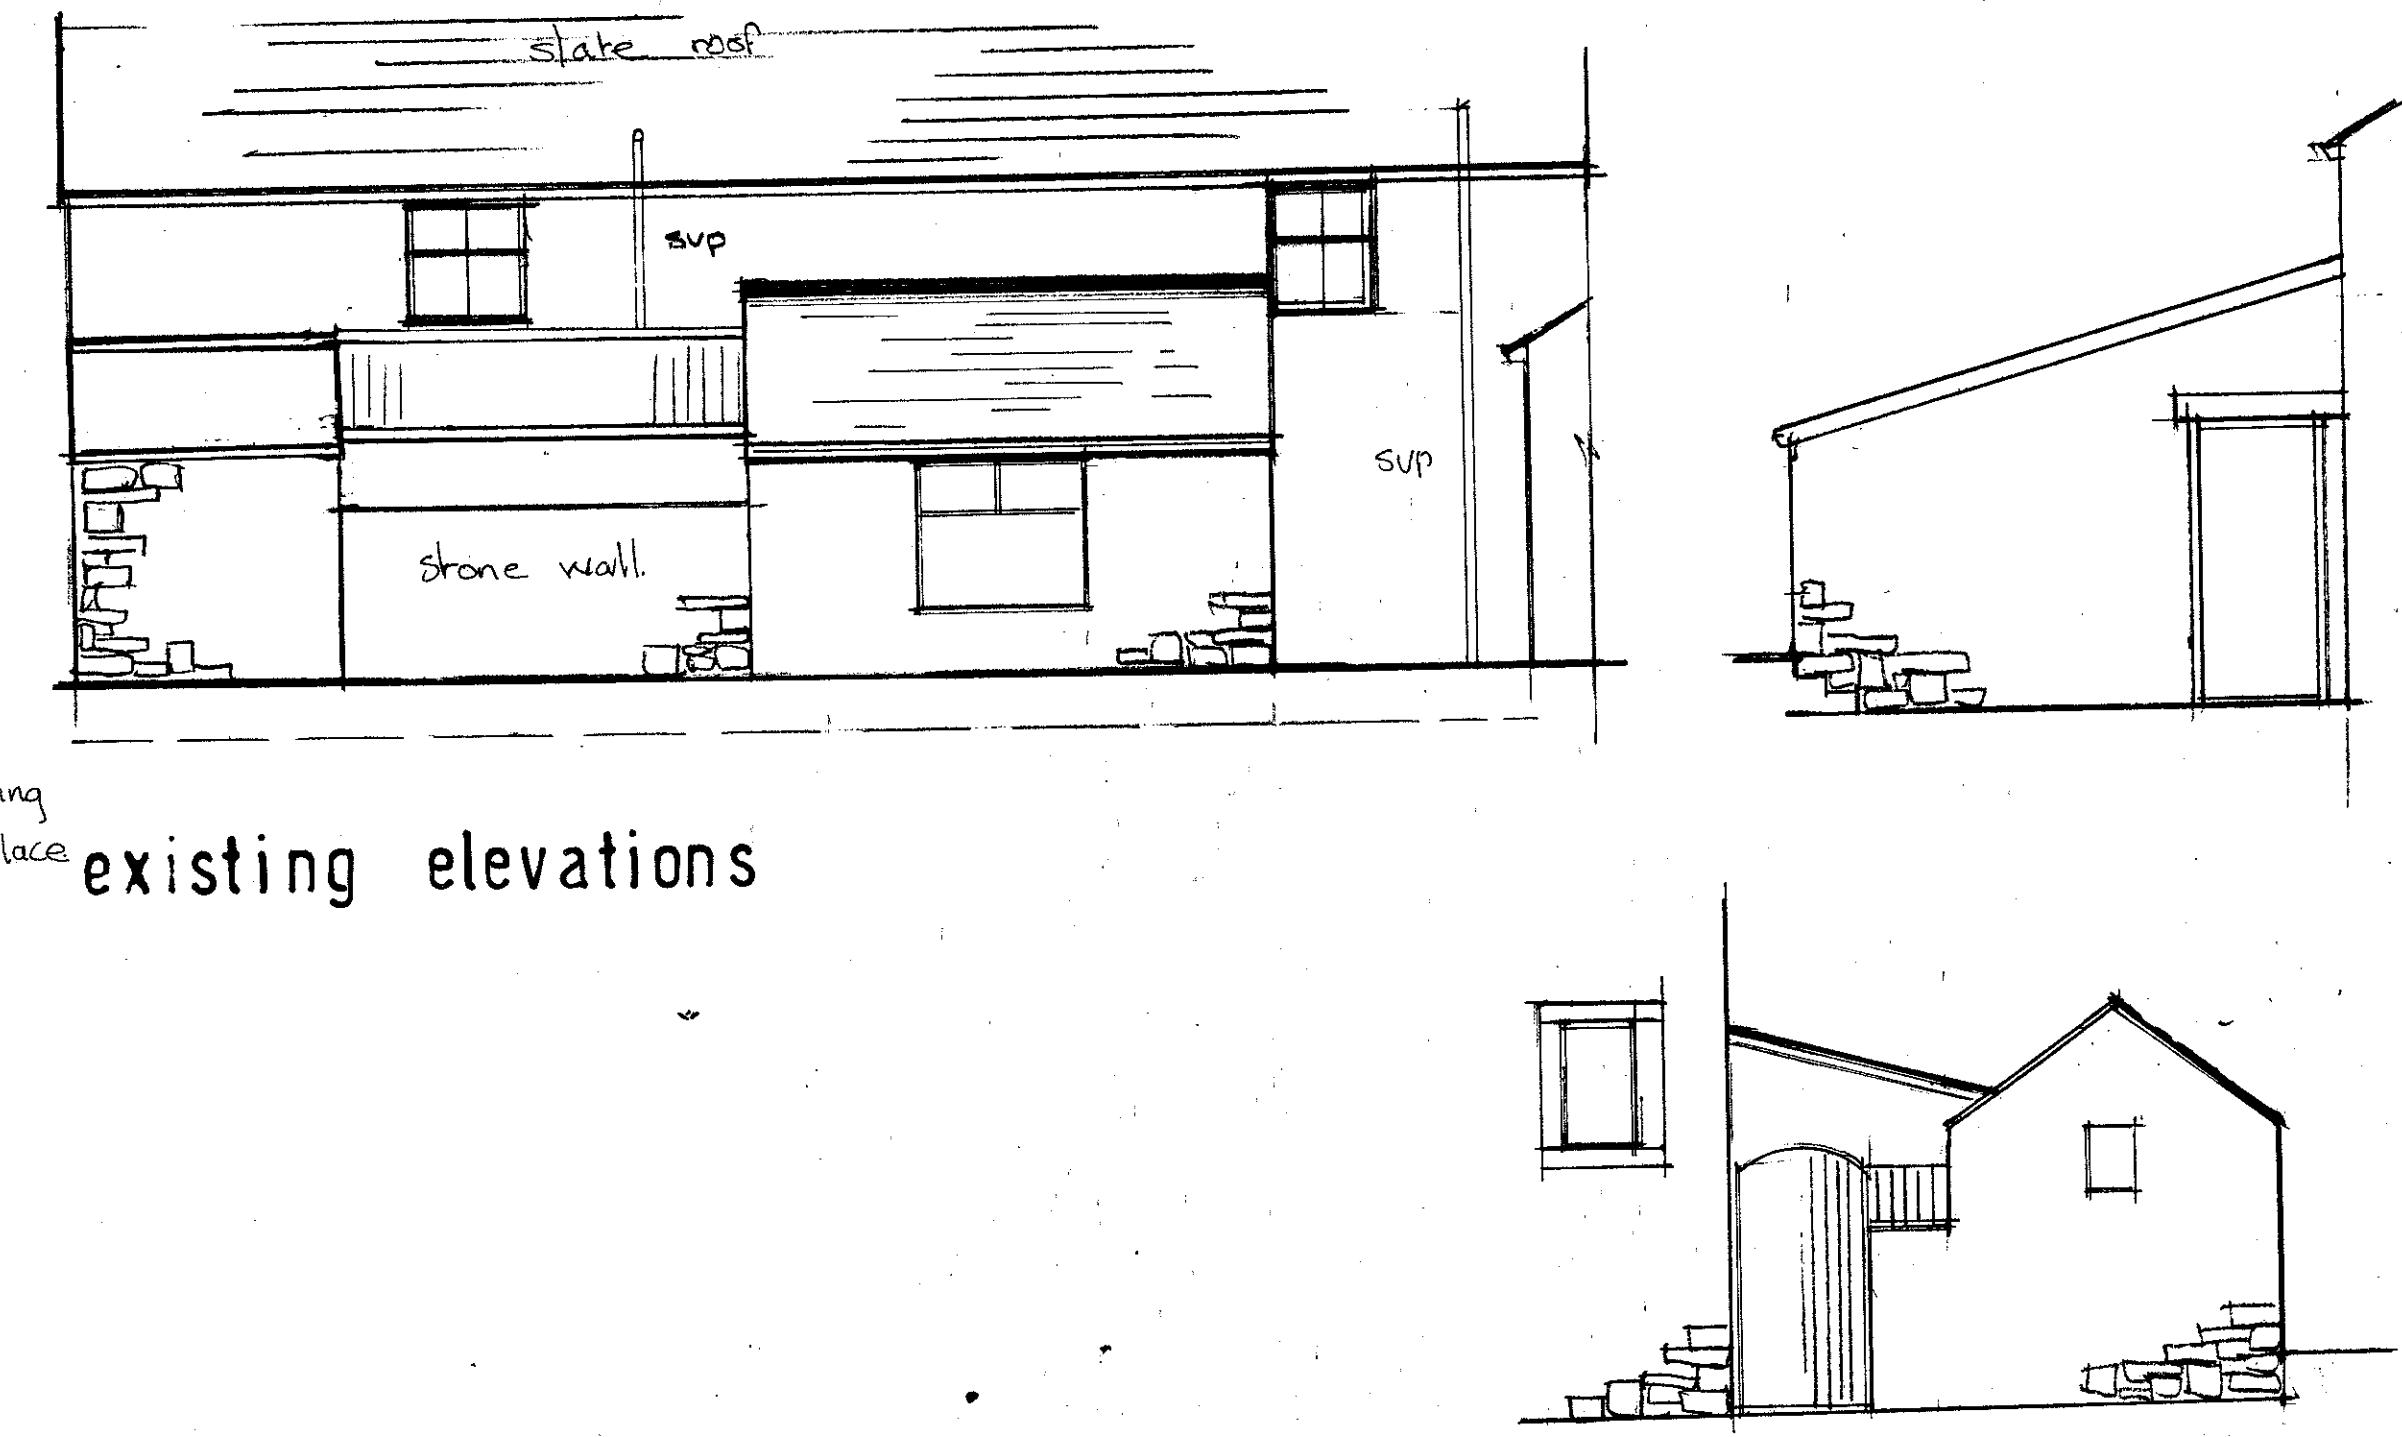


existing elevations

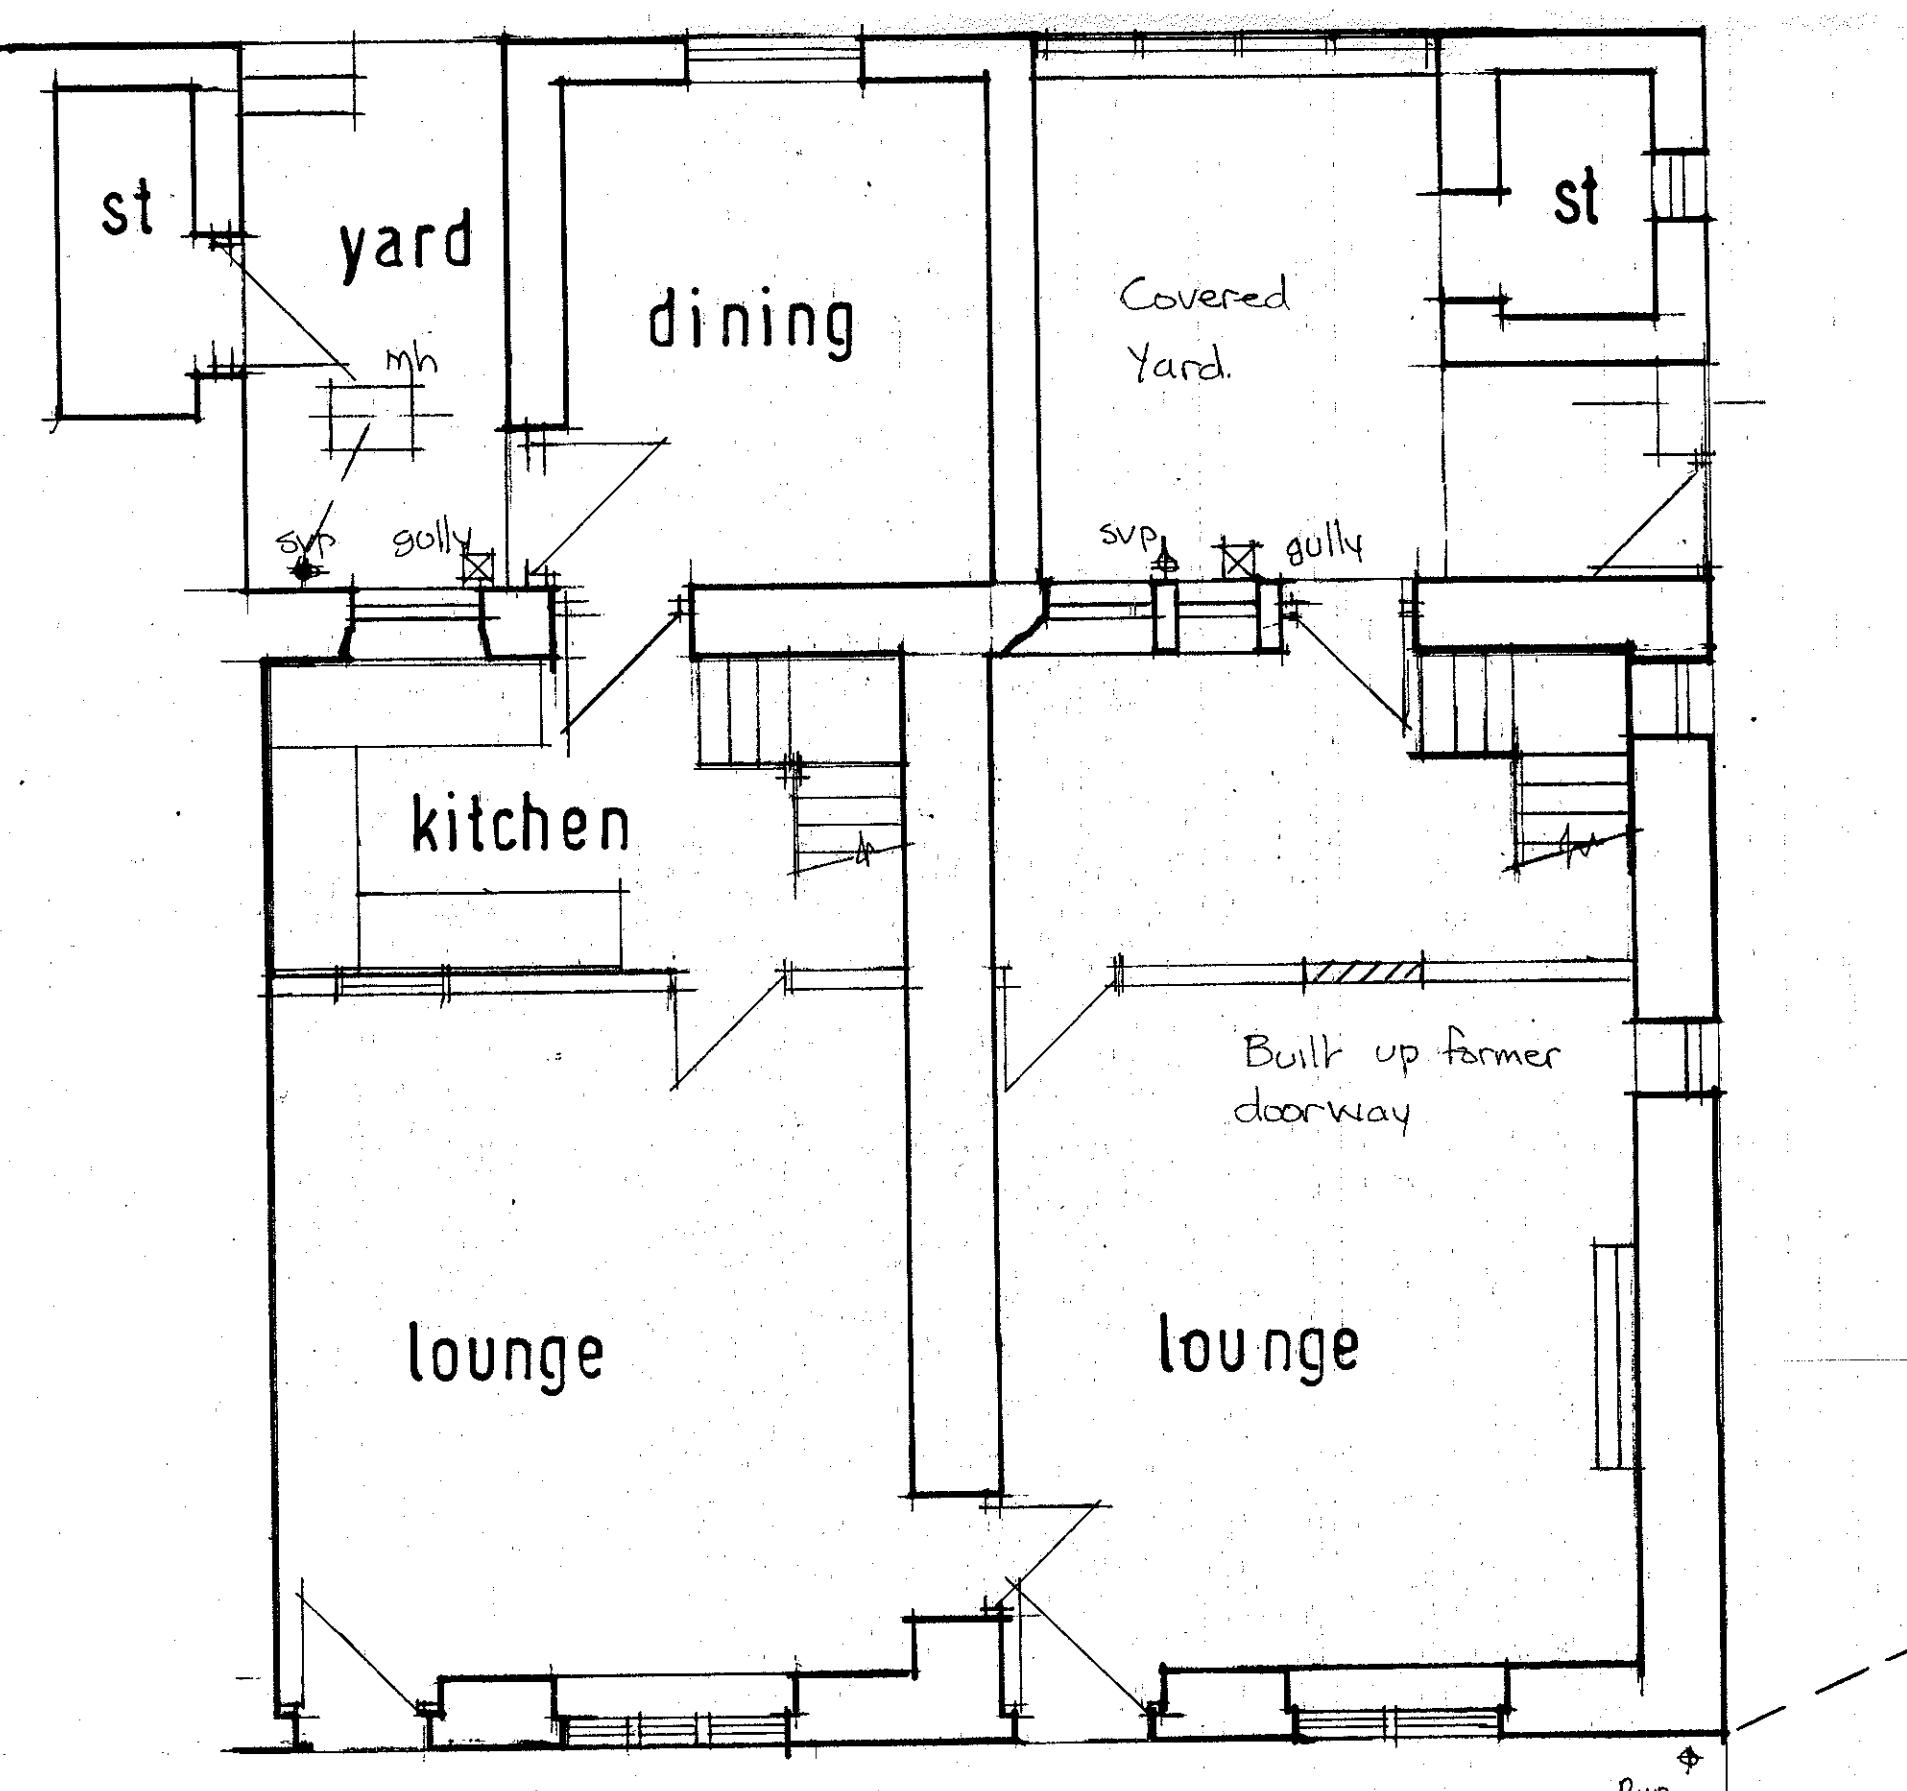


existing ground floor plans

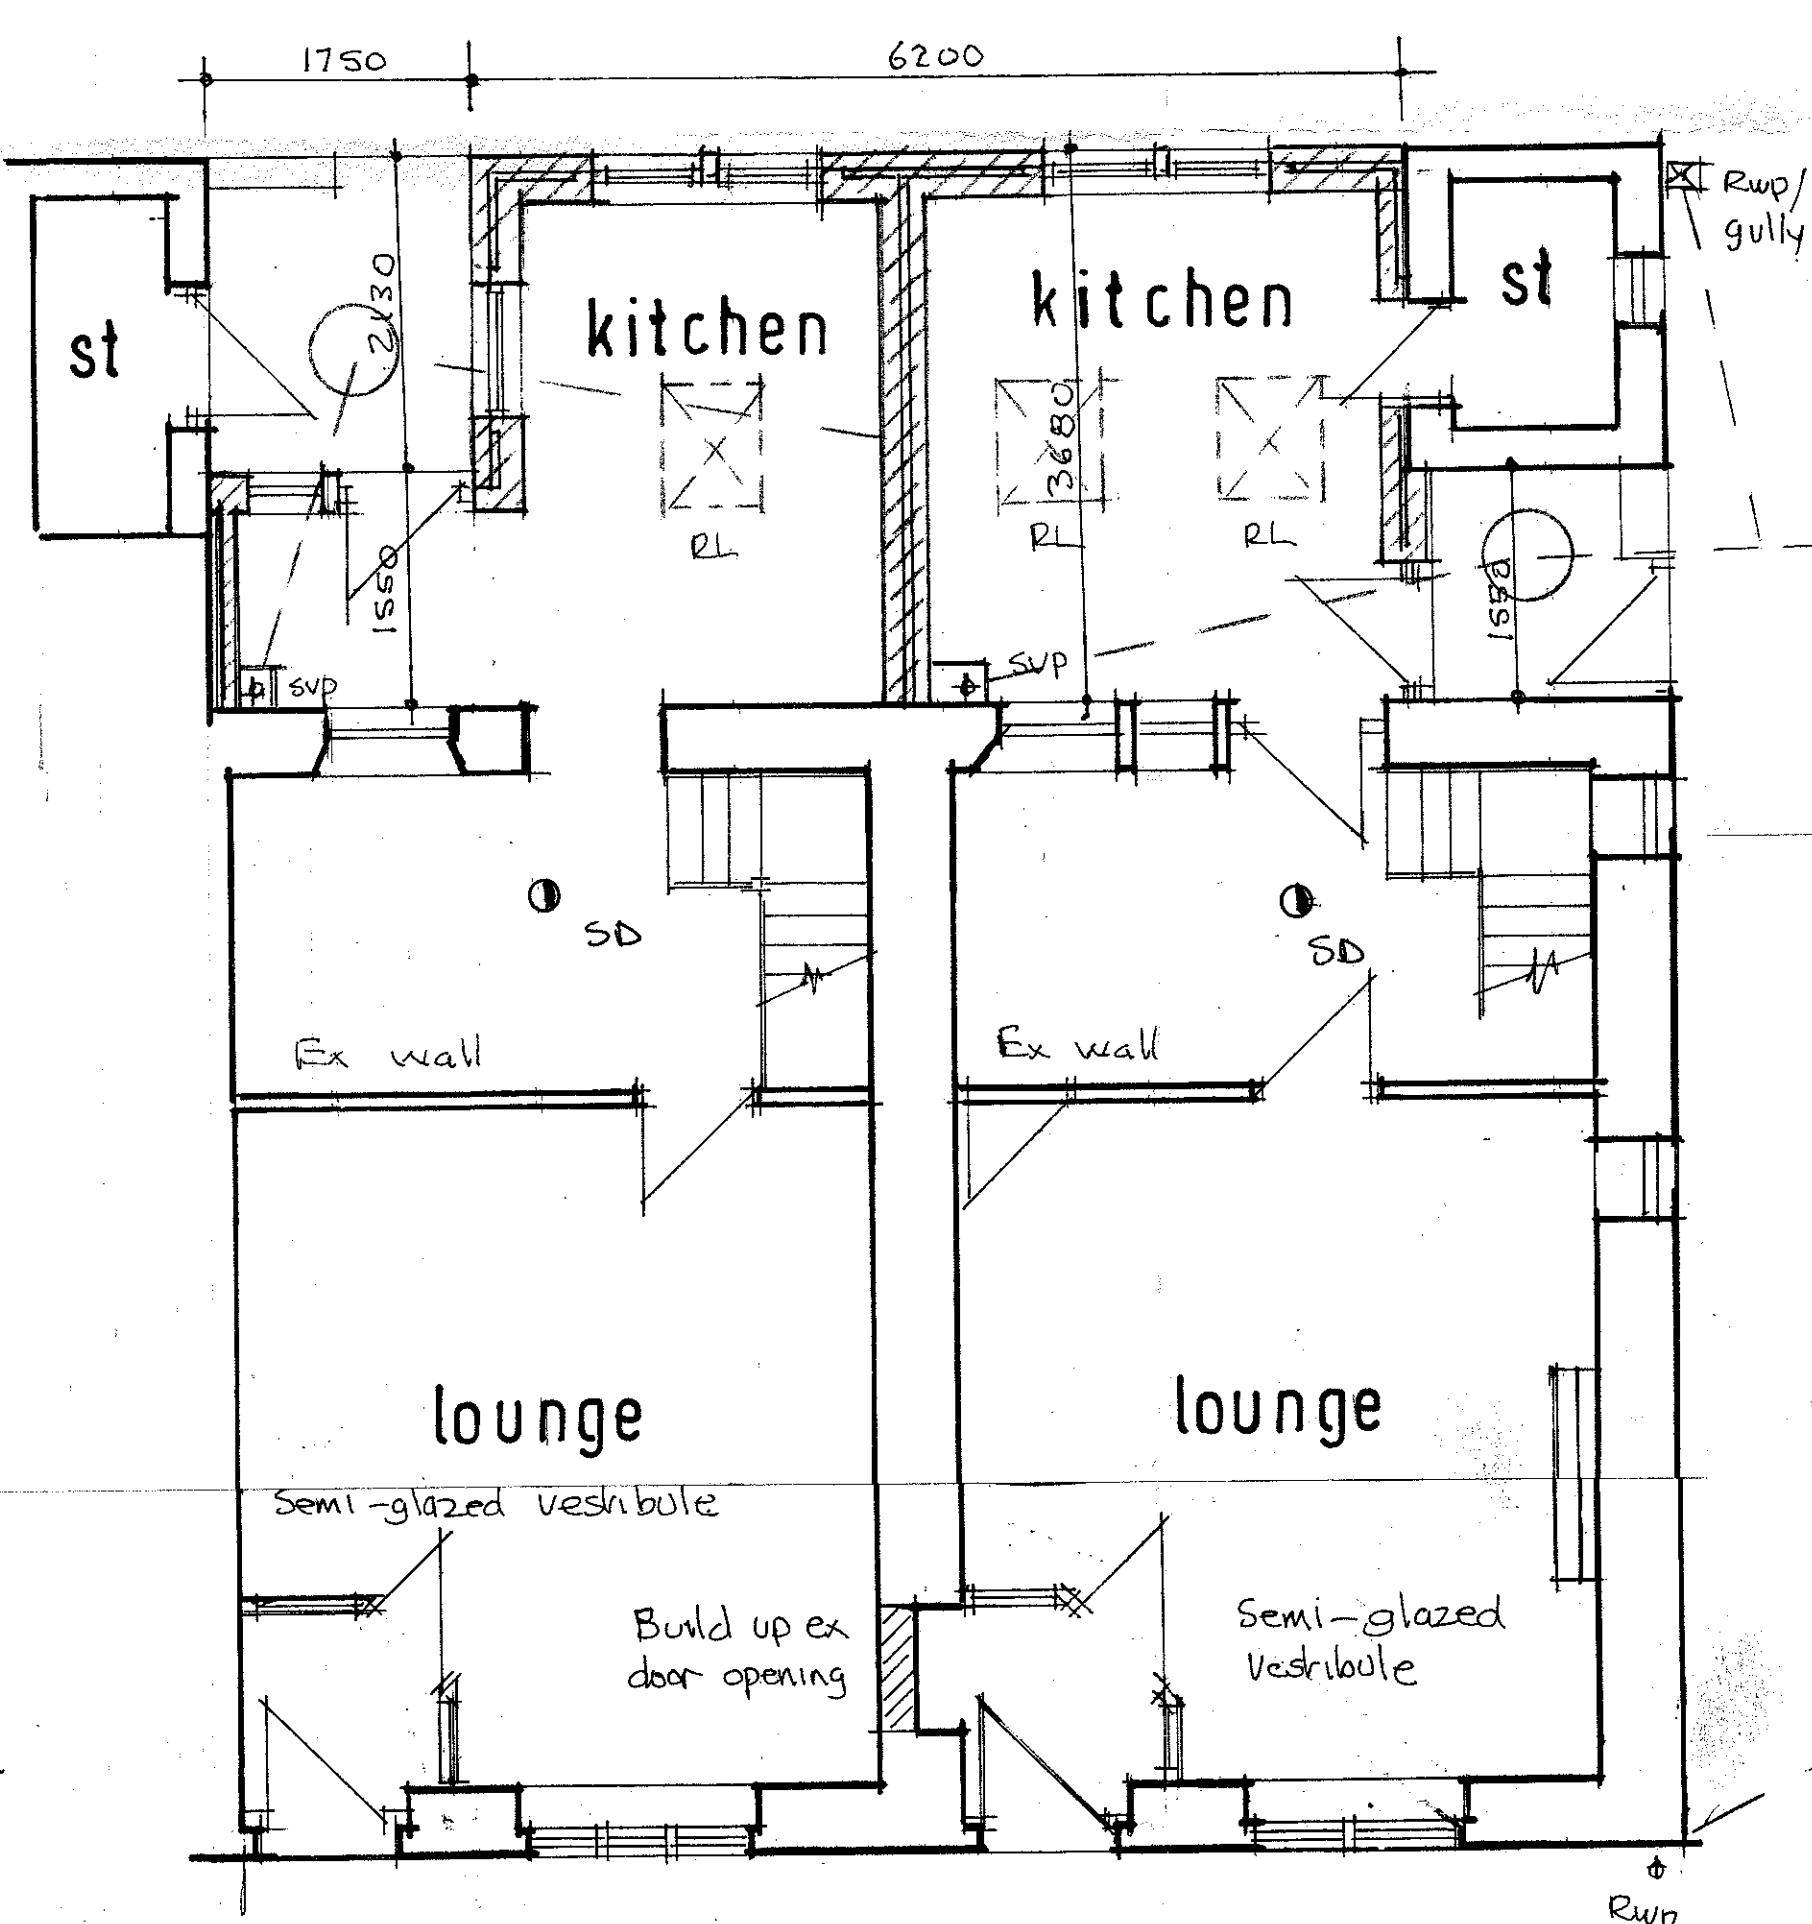

proposed ground floor plans

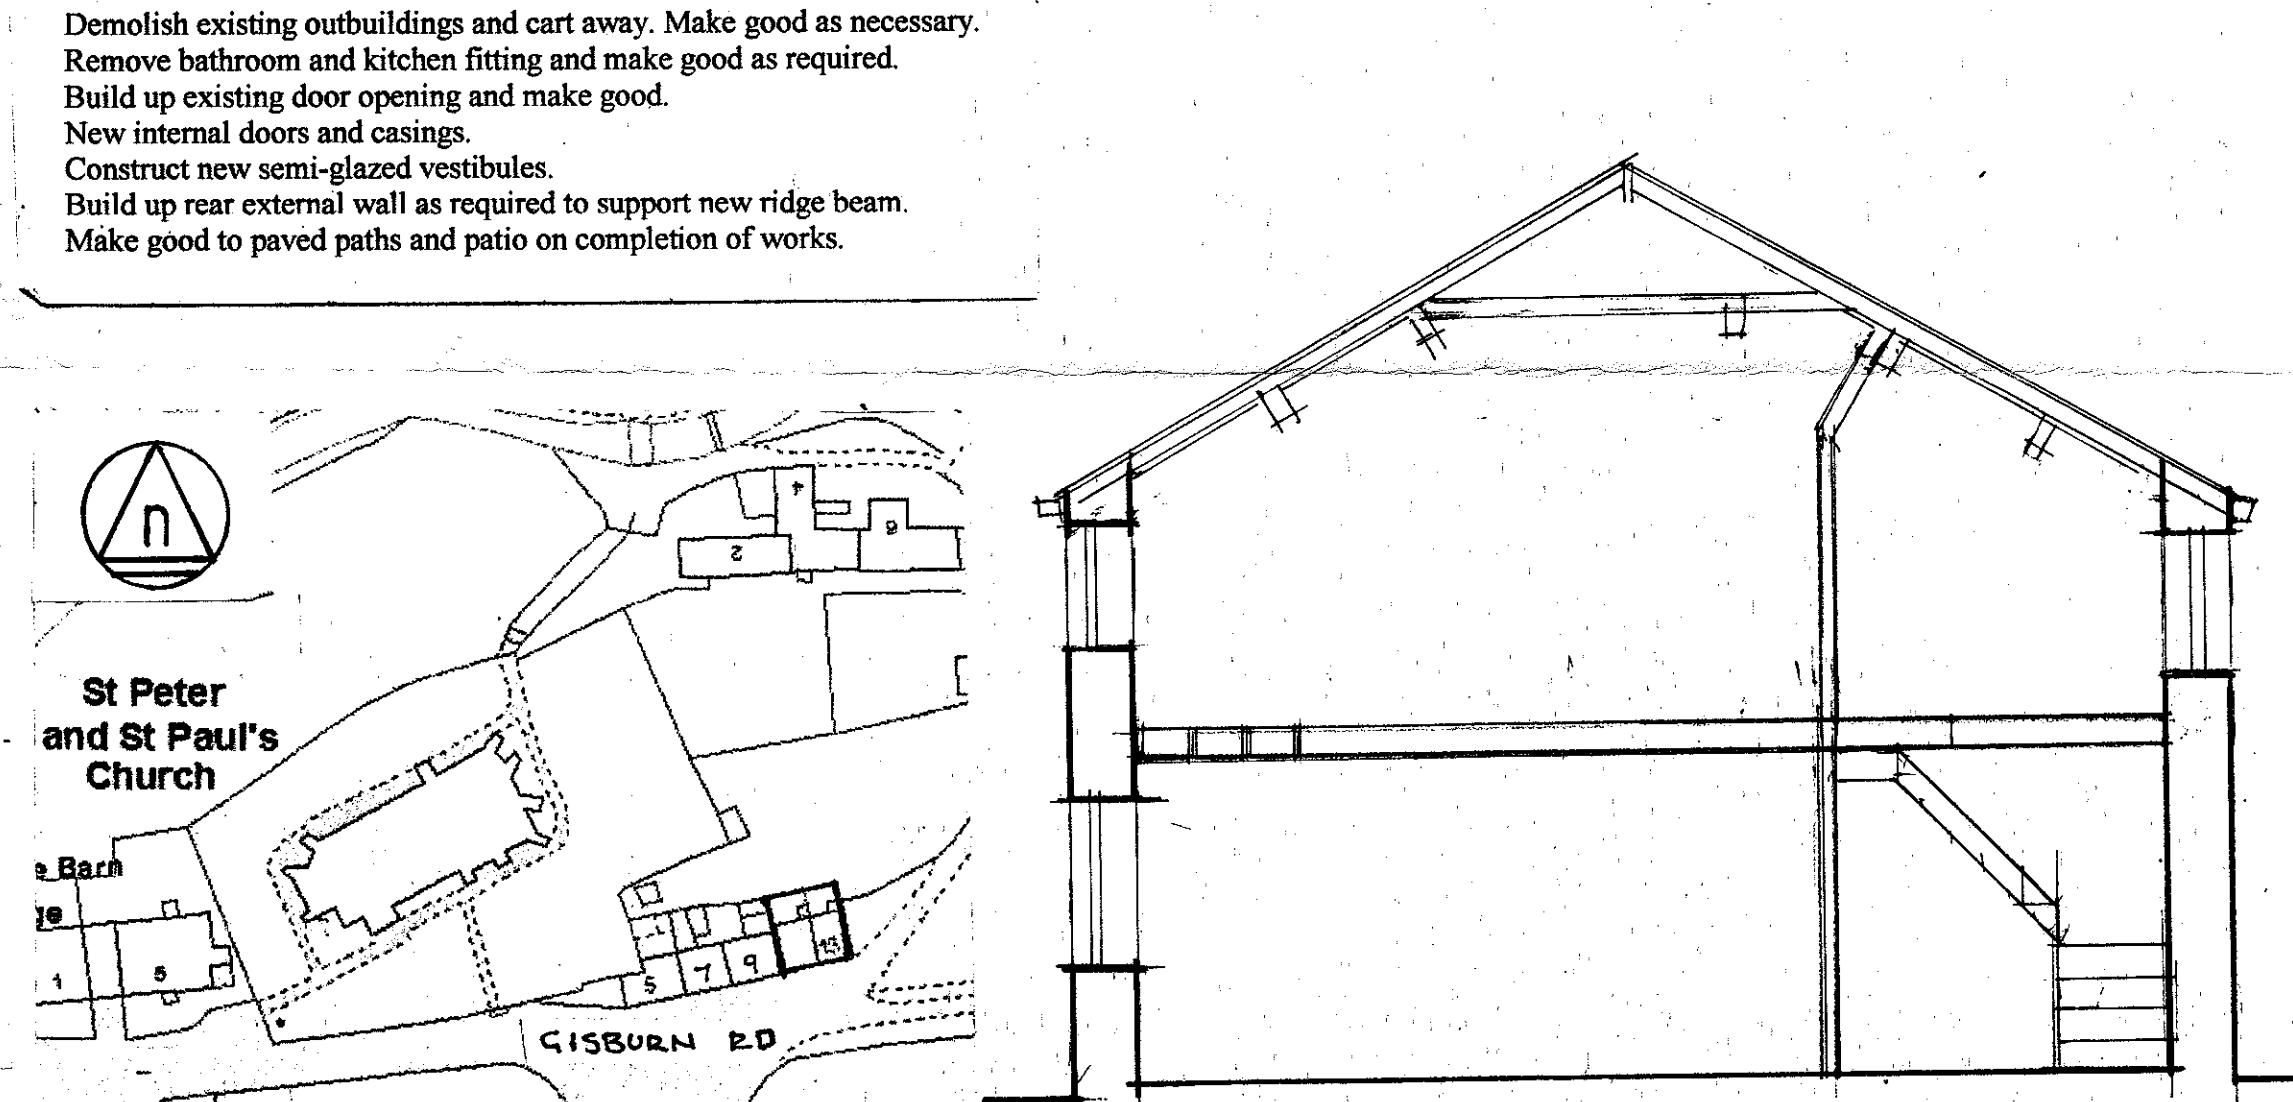

location plan 1:1250

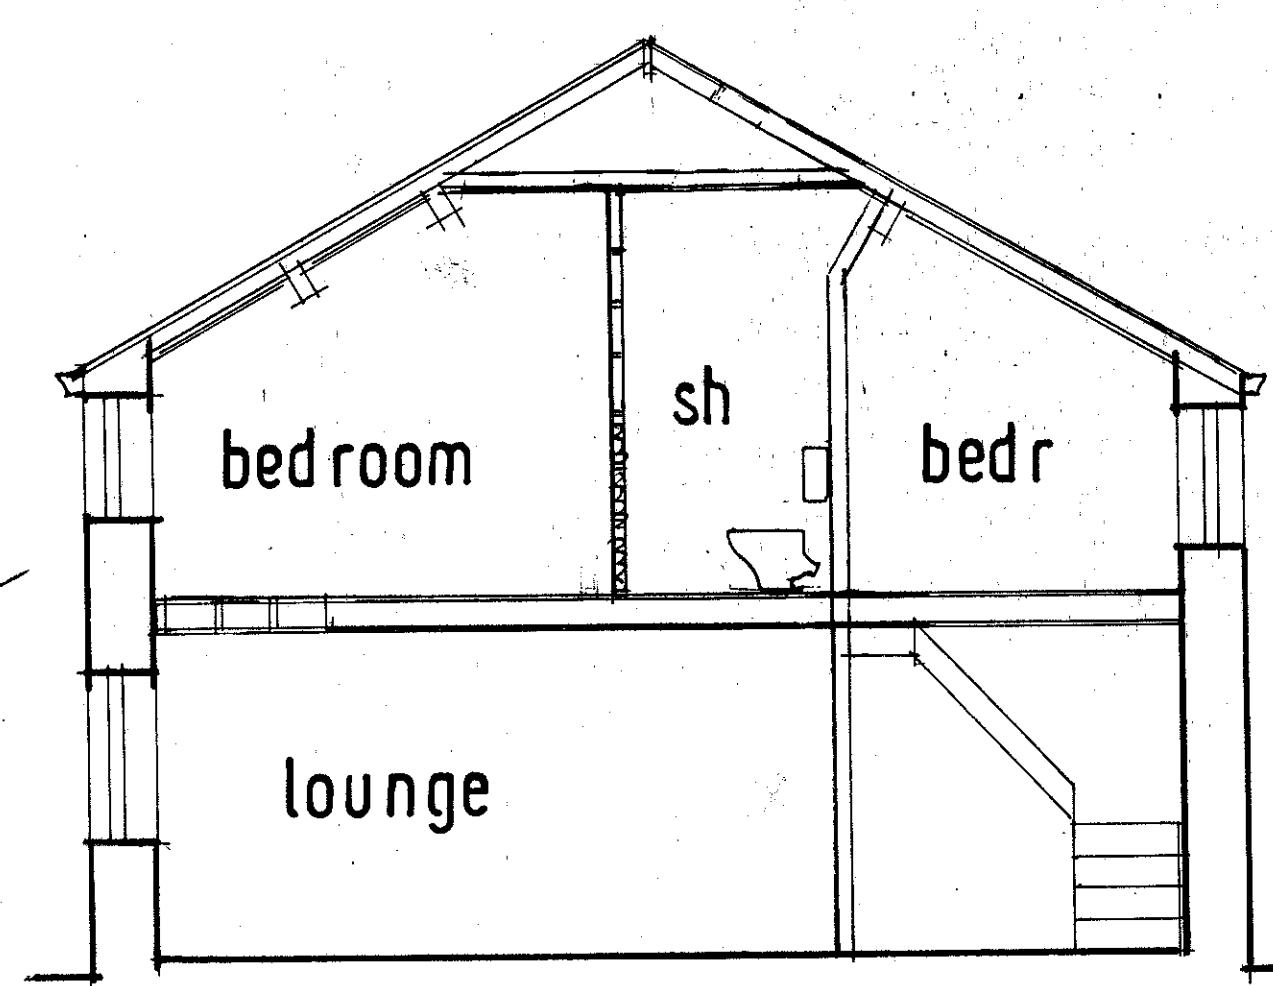

proposed section

Note:
Any alterations to the specification or layout should be discussed with the Architect before work is carried out on site.
Contractor to check dimensions before commencing work, any discrepancies notified to the Engineer/Architect as soon as possible and to ensure all work complies with the material manufacturers recommendations.

Title:
11 - 13 GIBURN ROAD,
BOLTON BY BOWLAND
CLITHEROE BB7 4NP.
320180047P

Scales: 1:50

REV E

