


NOTES:

1: Do not scale this drawing, use figured dimensions only 2: The Contractor, Sub Contractor or specialist supplier are responsible for confirming site dimensions prior to fabrication 3: Any dimensional discrepancies are to be reported to the Architect immediately

PGB Architectural Services LTD Lily Cottage, 12 Glen Avenue, Knowle Green, Preston PR3 2ZQ

07866 366 565 01254 820092 info@pgb-arch.com pgb-arch.com

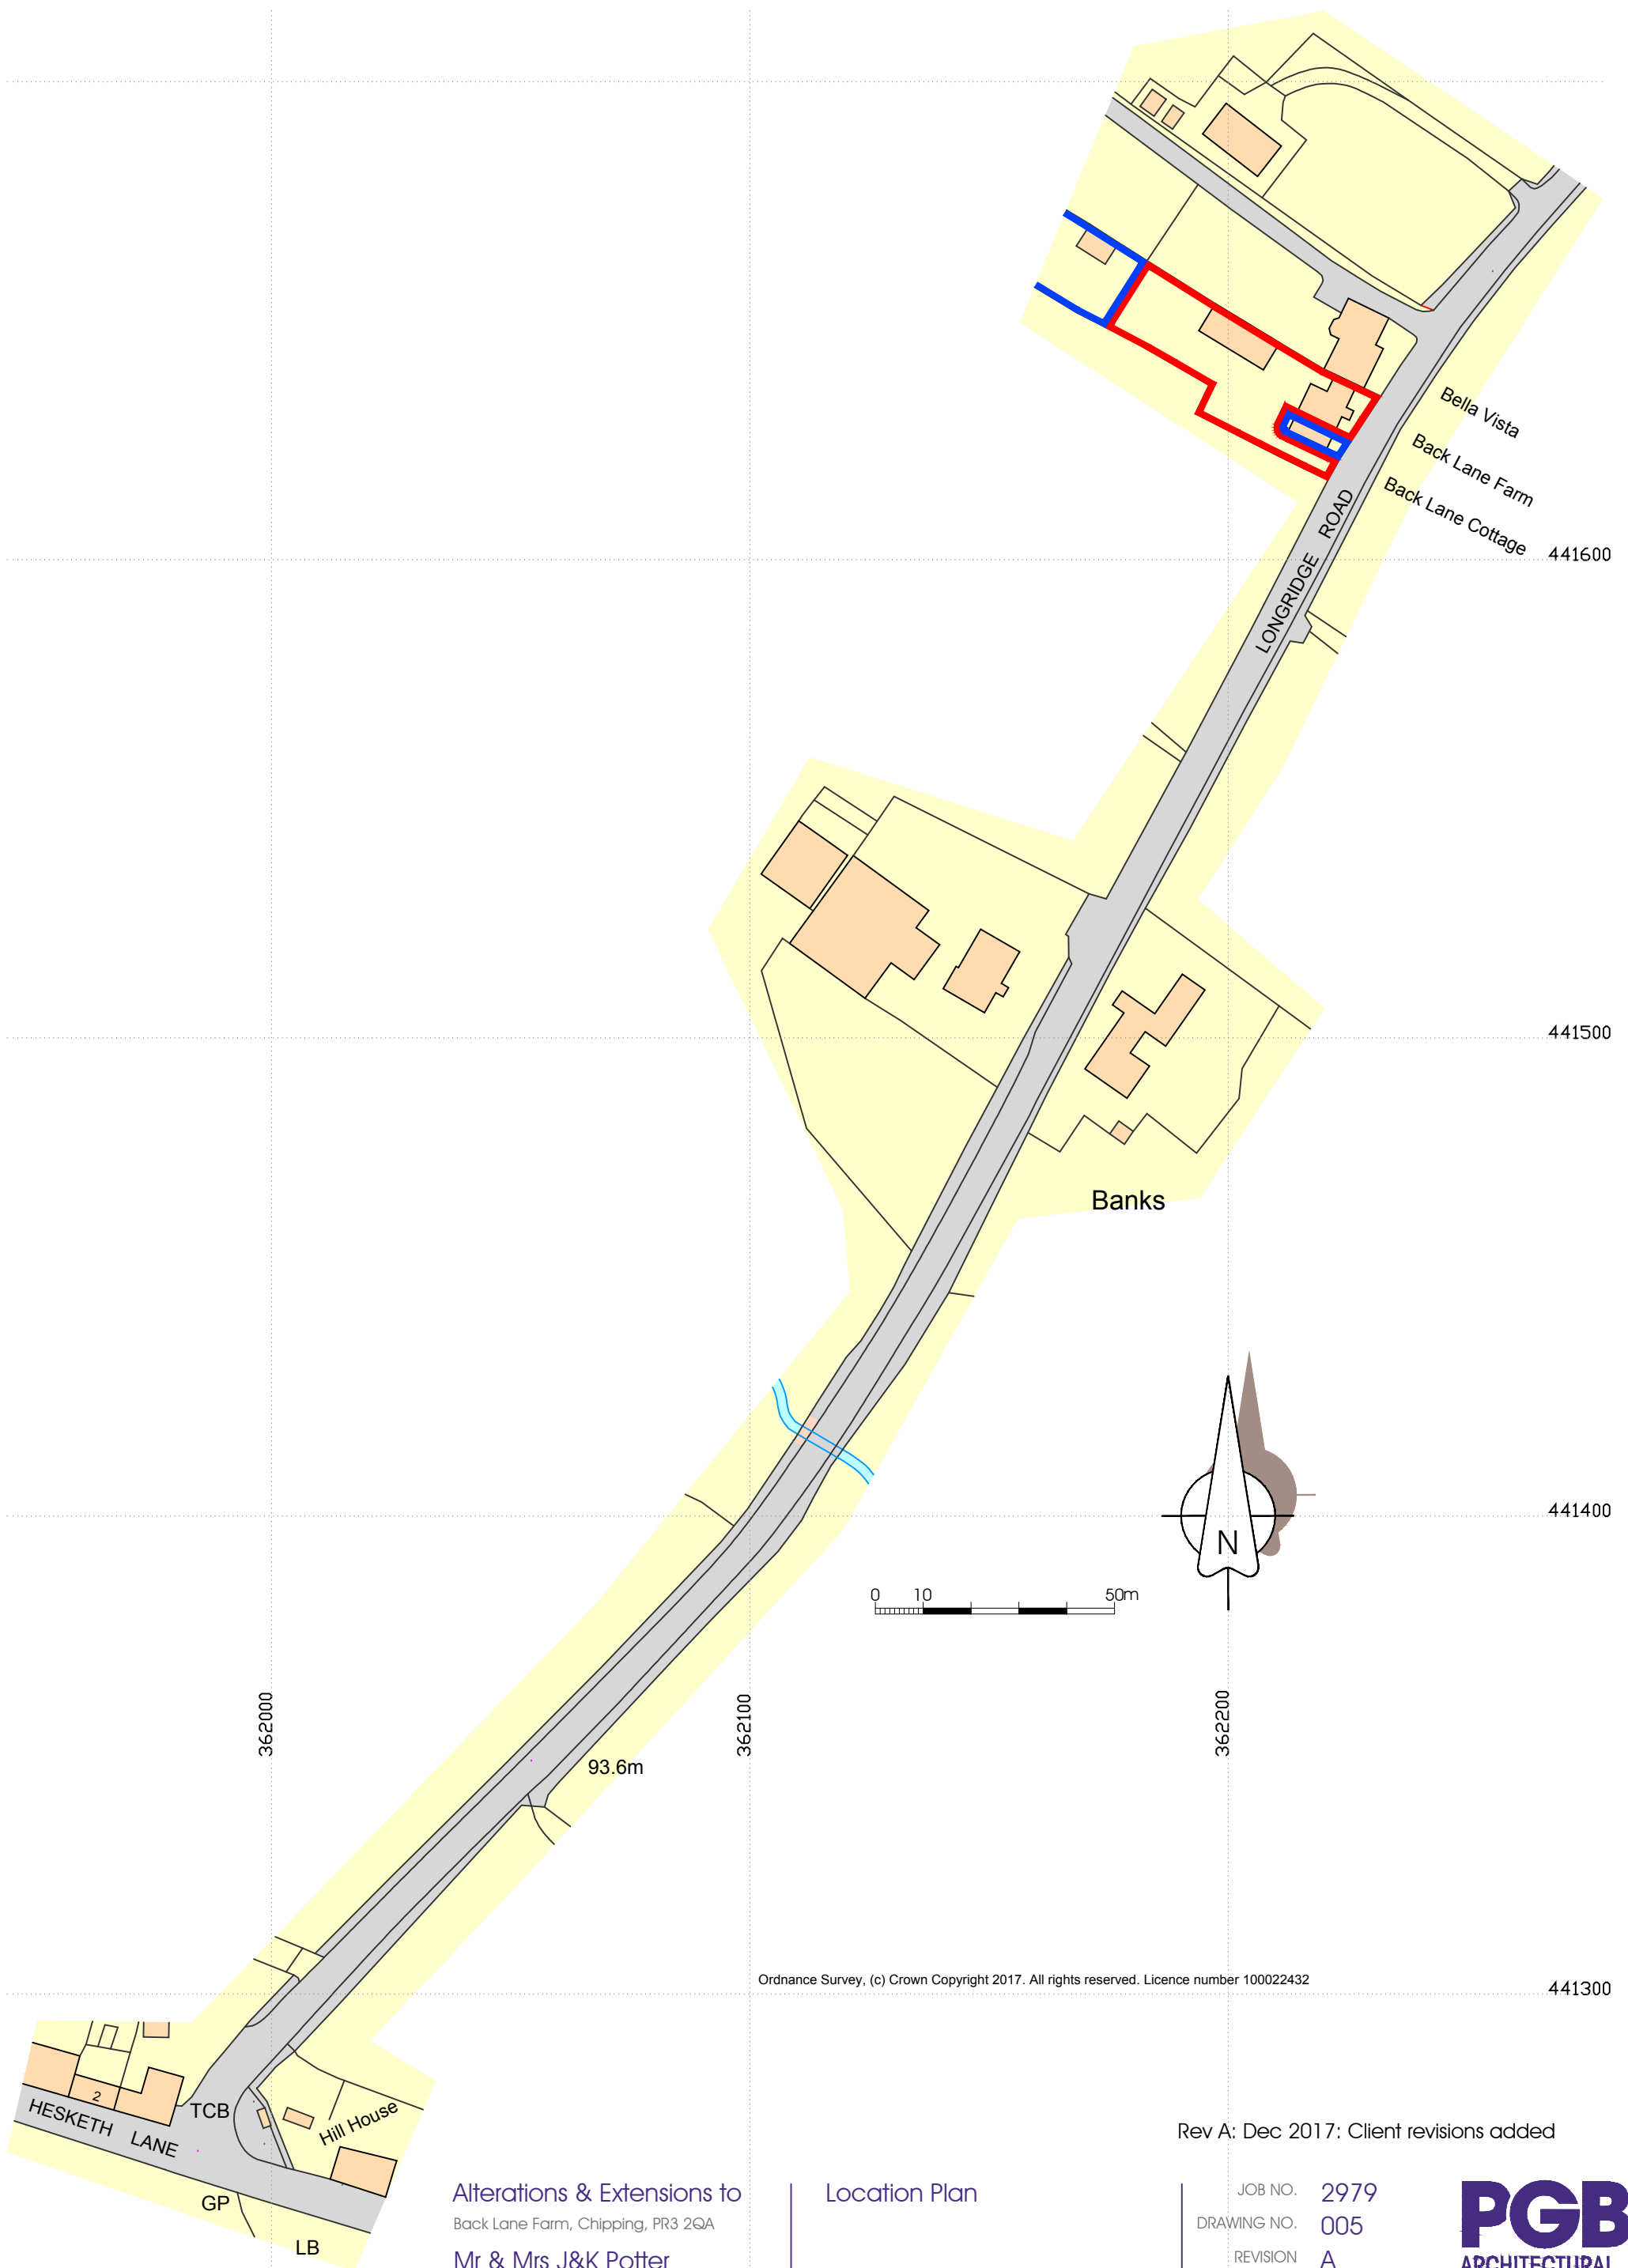

Ordnance Survey, (c) Crown Copyright 2017. All rights reserved. Licence number 100022432

Alterations & Extensions to
Back Lane Farm, Chipping, PR3 2QA
Mr & Mrs J&K Potter

Location Plan

DATE 15.10.2017

Rev A: Dec 2017: Client revisions added

JOB NO.	2979
DRAWING NO.	005
REVISION	A
SCALE	1:1250 @ A3

