


NOTES:

1: Do not scale this drawing, use figured dimensions only 2: The Contractor, Sub Contractor or specialist supplier are responsible for confirming site dimensions prior to fabrication 3: Any dimensional discrepancies are to be reported to the Architect immediately

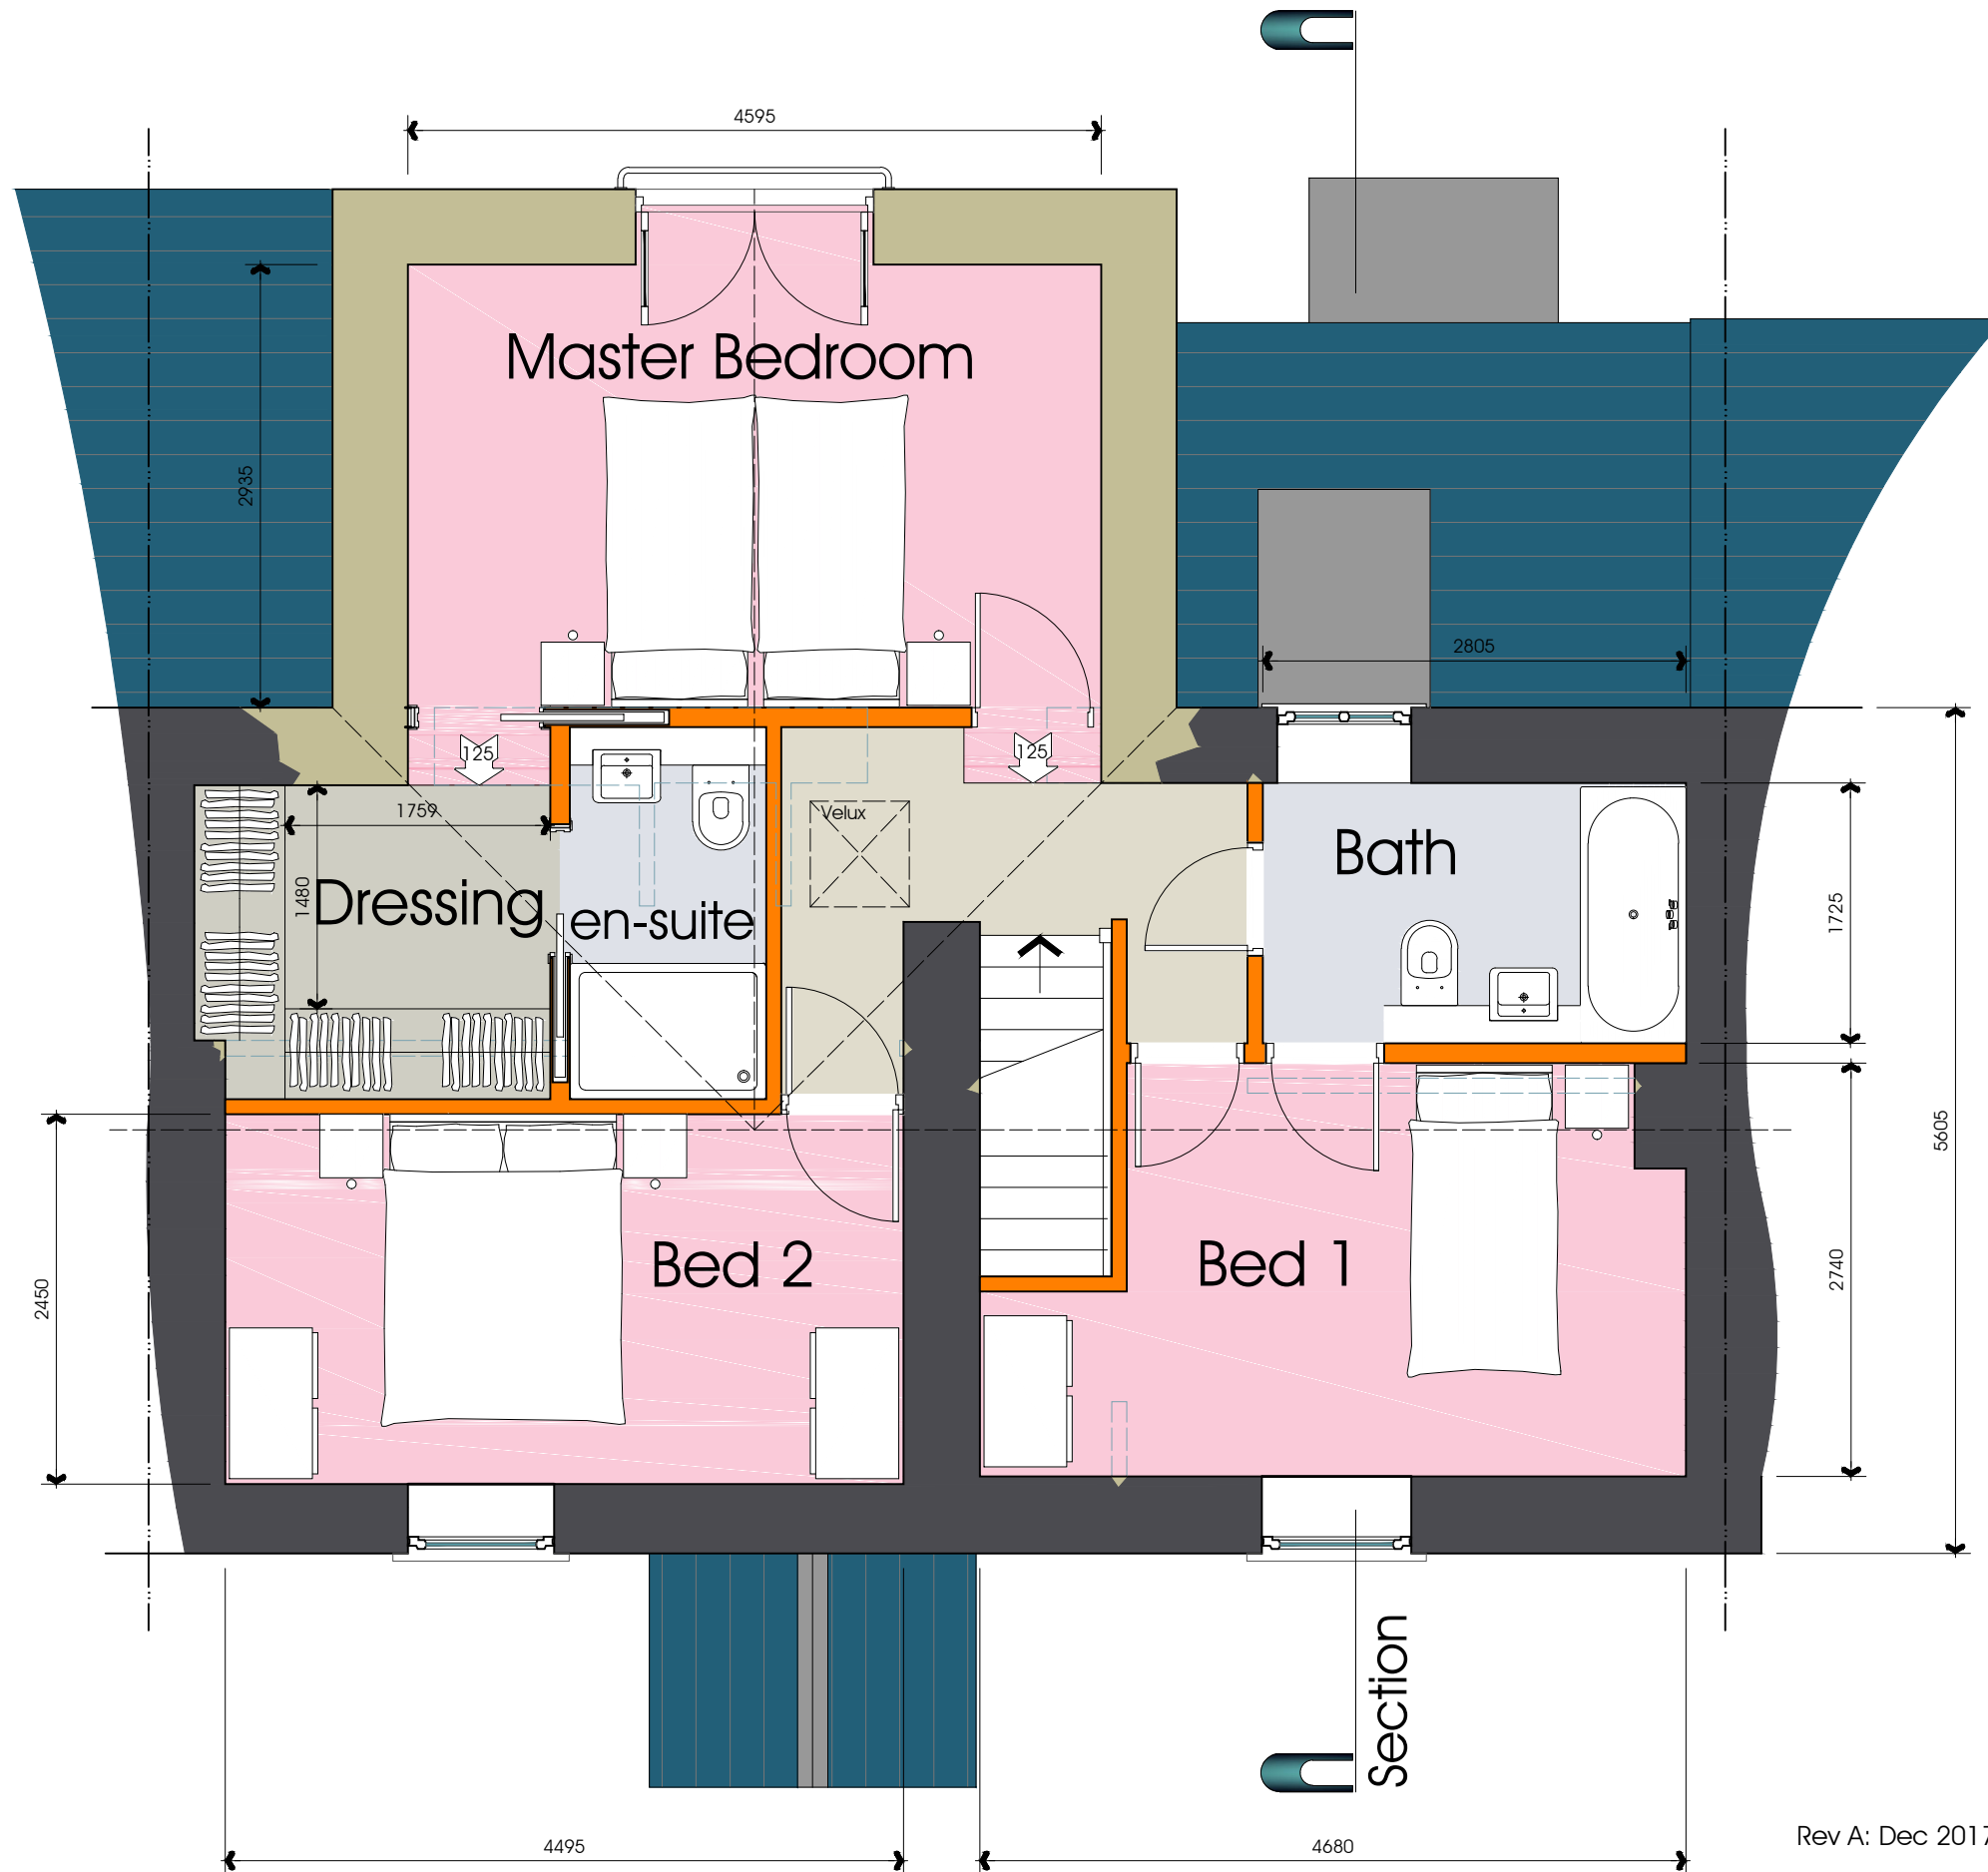

Rev A: Dec 2017: Client revisions added

Alterations & Extensions to
Back Lane Farm, Chipping, PR3 2QA
Mr & Mrs J&K Potter

Proposed First Floor
DATE 15.10.2017

JOB NO. 2979
DRAWING NO. 003
REVISION A
SCALE 1:50 @ A3

