


Do not scale. Contractors must check all dimensions on site before preparing production drawings or commencing any work. This drawing and its design is the copyright of LMC Building Design Limited and may not be reproduced in any form whatsoever without their prior express written consent.

| Revision | Date     | Revision note         | Drawn by | Purpose of issue |
|----------|----------|-----------------------|----------|------------------|
| A        | 16.02.18 | Roof dormers amended. | LM       | Planning         |

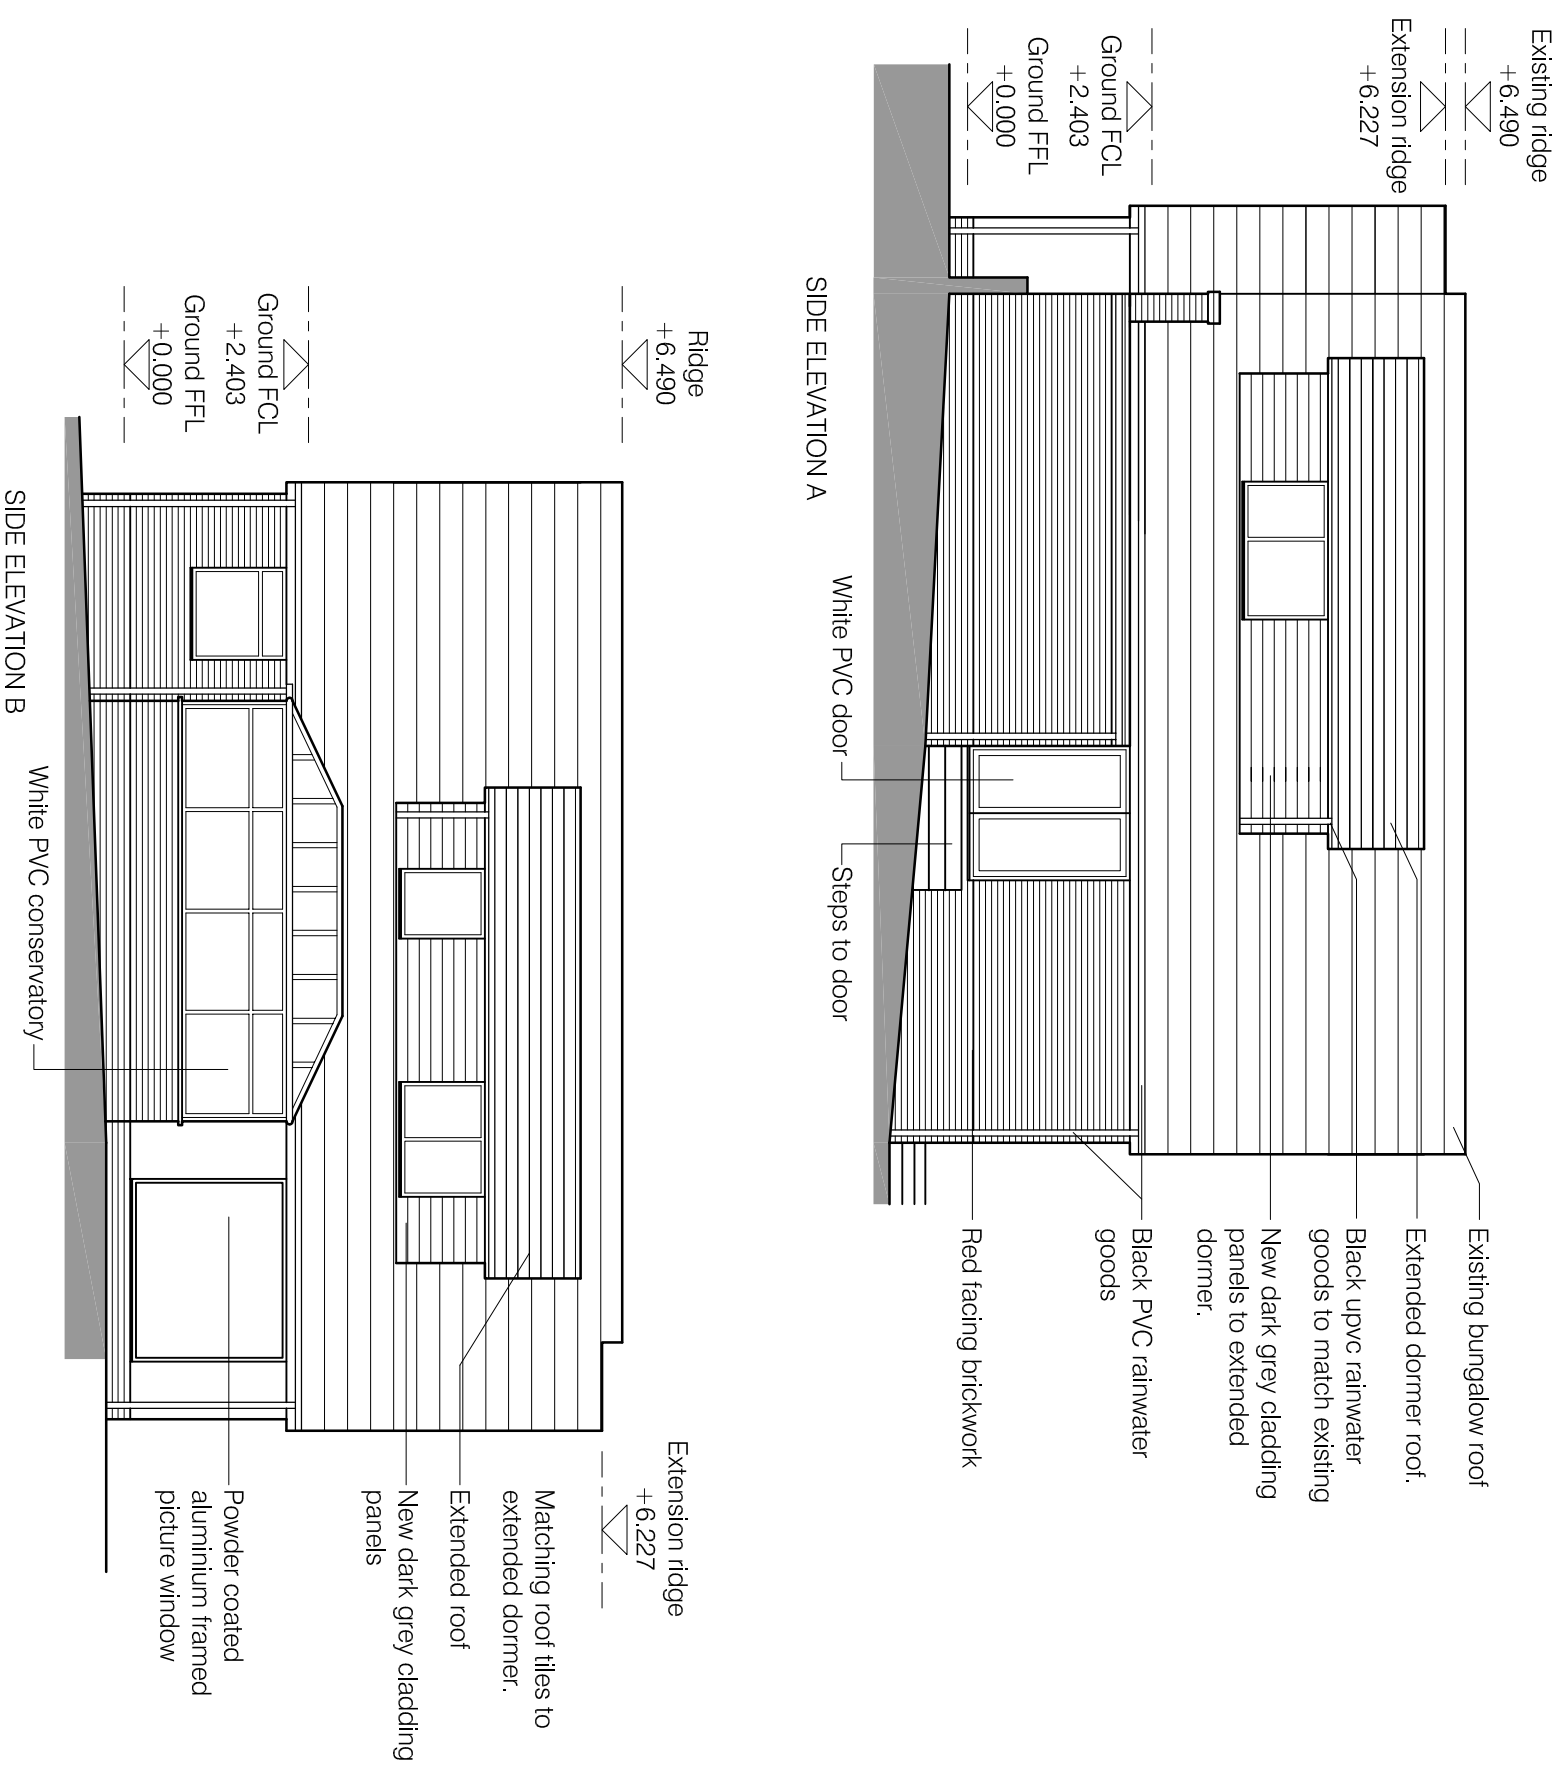

**Project**  
 40 Eastfield Drive  
 West Bradford, Clitheroe

**Client**  
 Mr and Mrs Duddridge

**Drawing title**  
 Proposed side elevations

**Drawing number**  
 1722-PL12  
 A

**Scale**  
 1:100@A3

**Date**  
 20.04.17

**LMC Building Design Limited**  
 Architectural design services

4 Dovedale Drive, Ightenhill, Burnley, Lancashire, BB12 8XD  
 Web : www.lmcbuildingdesign.co.uk

