



section


ground floor plan

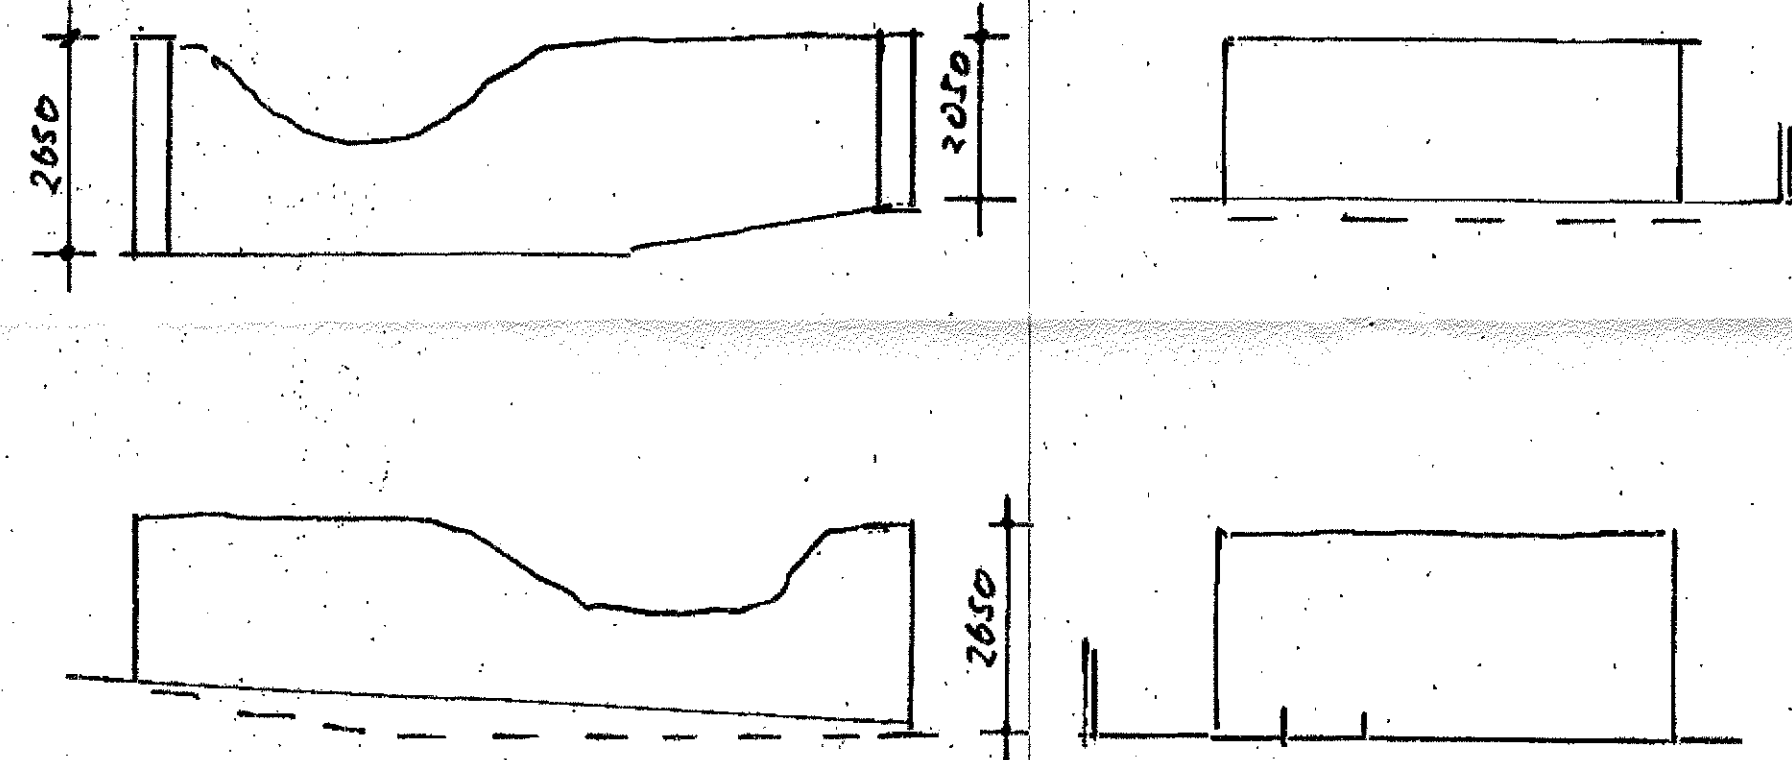


existing plan and elevation 1:100

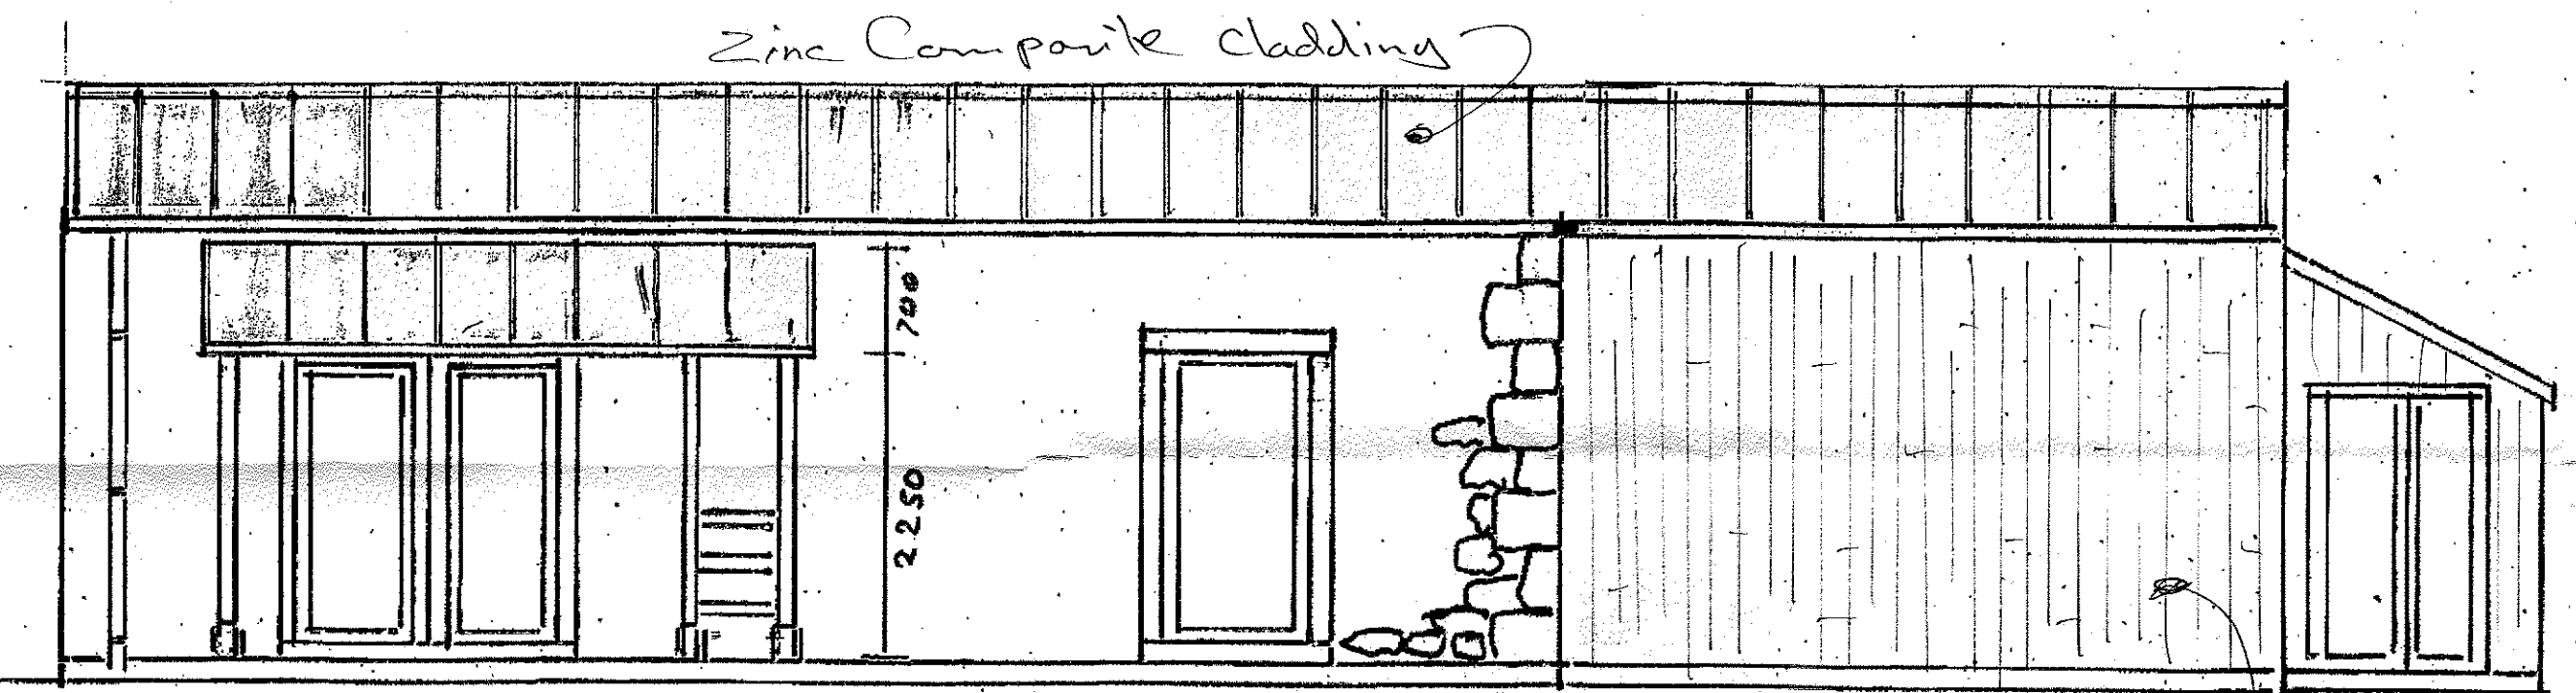


proposed south elevation

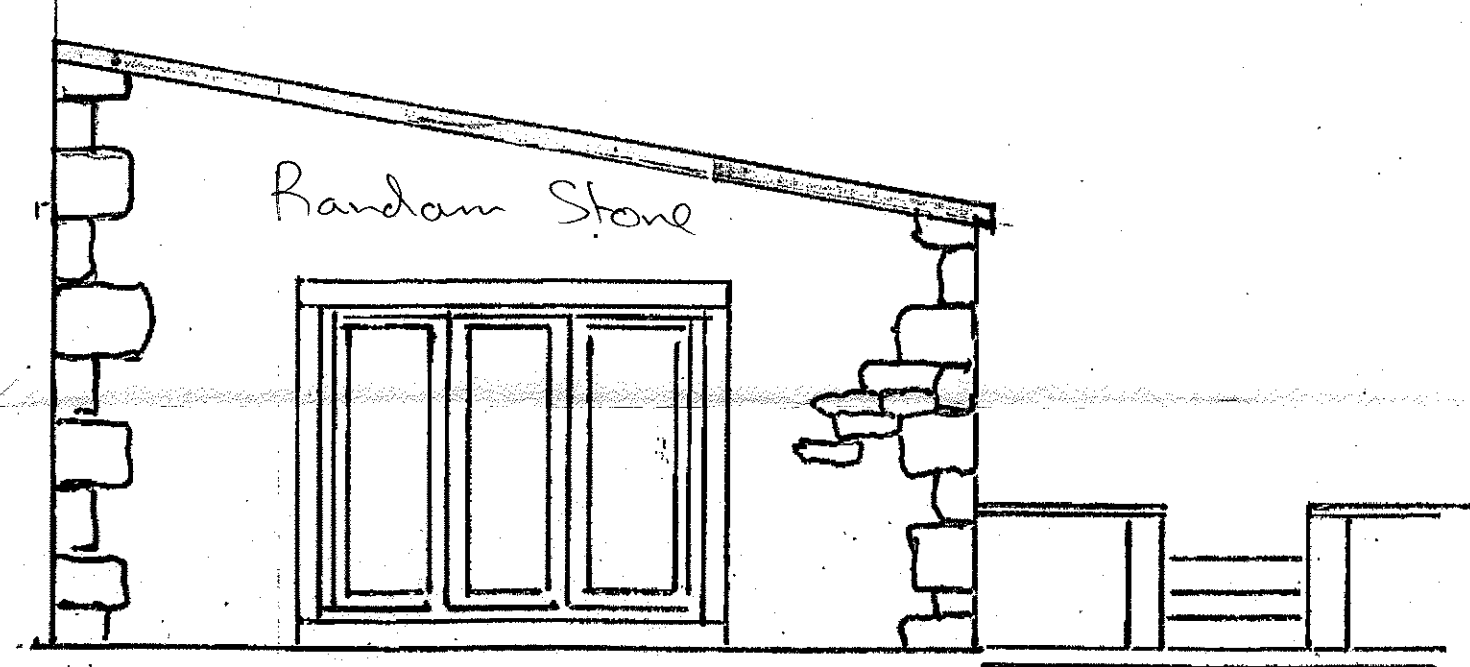

proposed west elevation

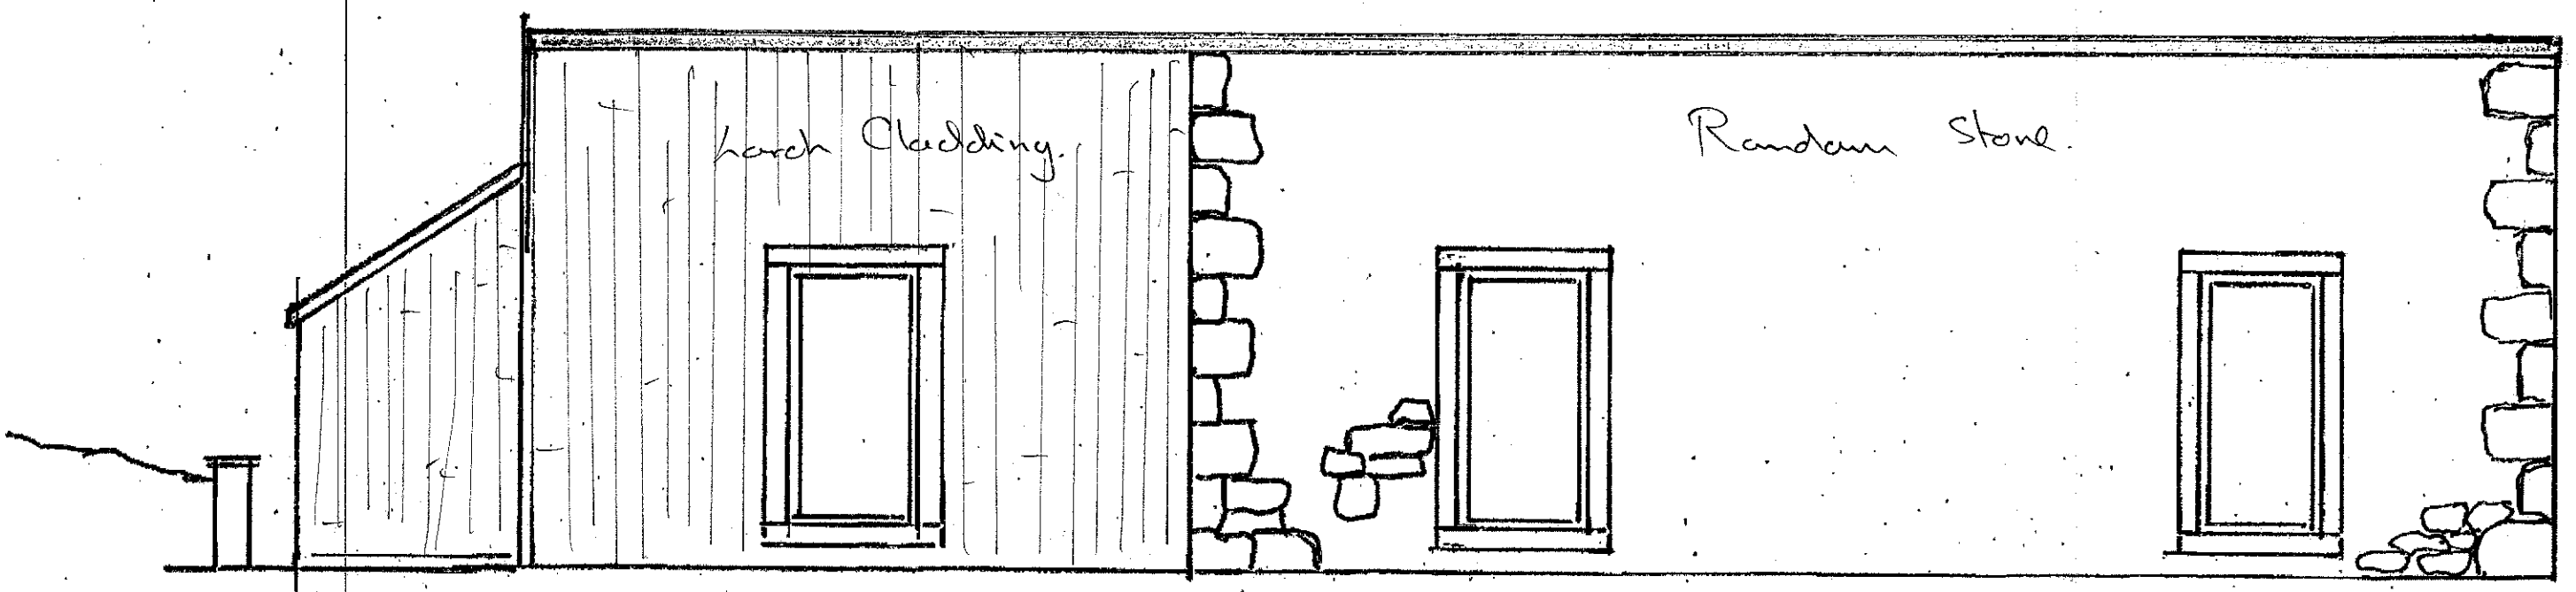


proposed north elevation

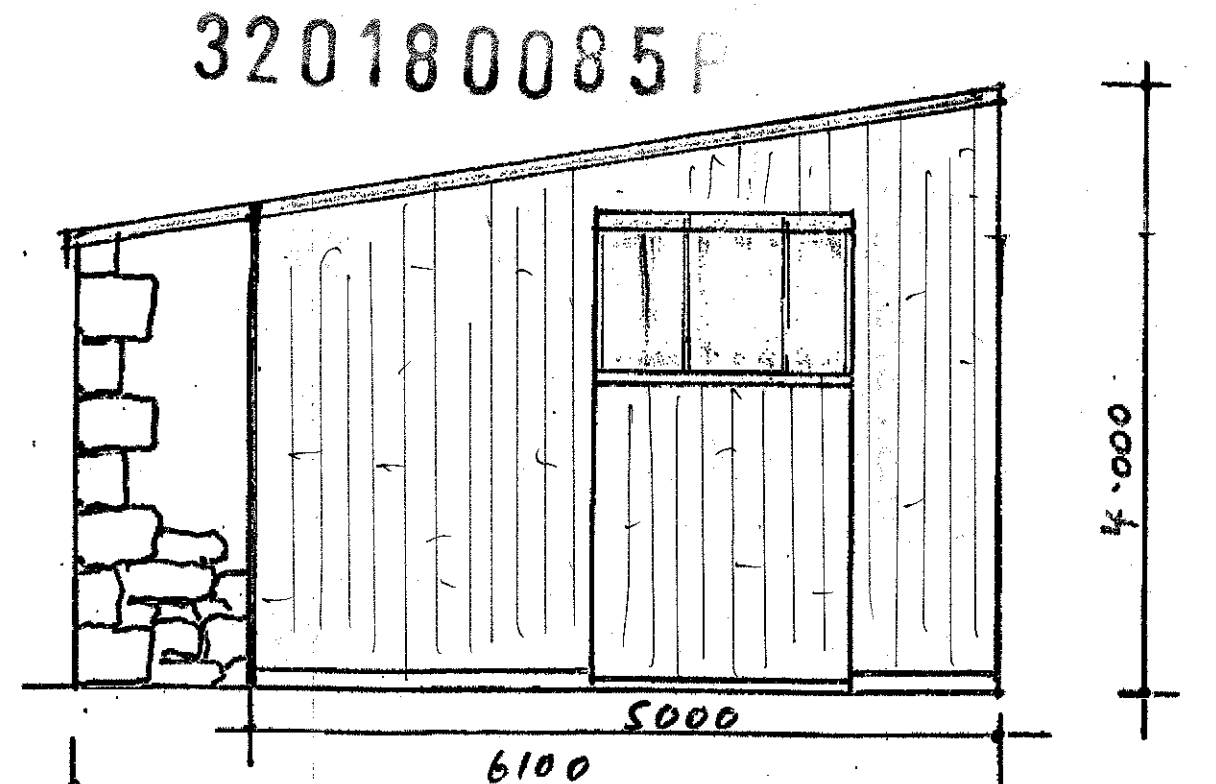

proposed east elevation

roof plan 1:100

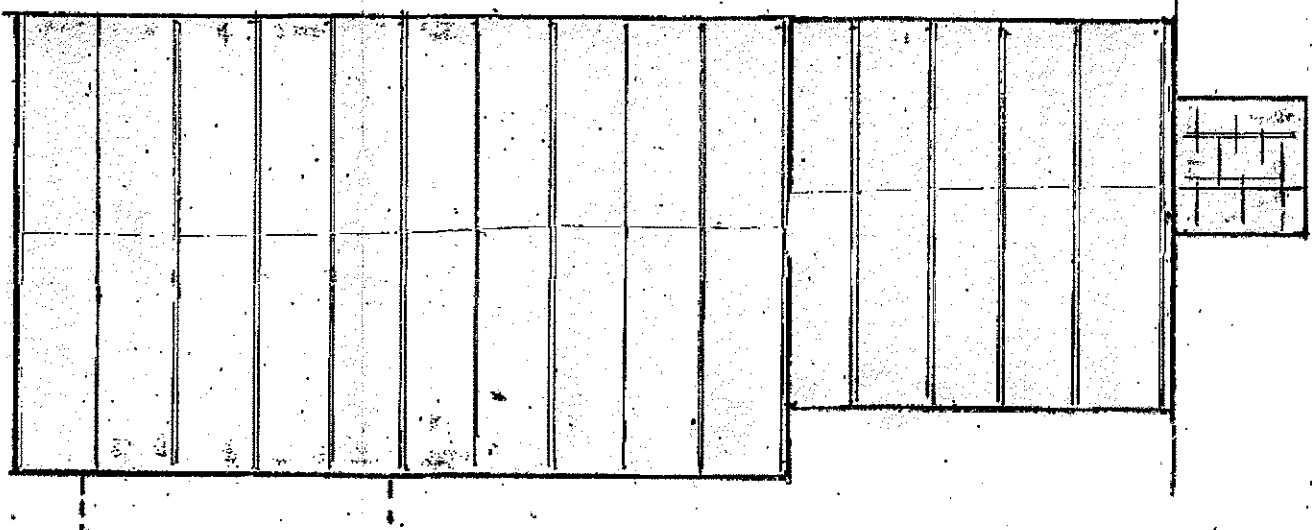

CONVERSION OF DETACHED OUTBUILDING TO ANNEXE.
KNOWL TOP,
MEARLEY. BB7 1PU
 SCALES 1:50, 1:100