




This drawing is to be read in conjunction with all relevant Architect, consultants' and specialist drawings and specifications. The Architect is to be notified of any discrepancies before proceeding. Do not scale from this drawing. All dimensions and levels are to be checked on site. This drawing is subject to copyright. All work carried out before Planning and Building Permission has been granted is at the contractor's risk.

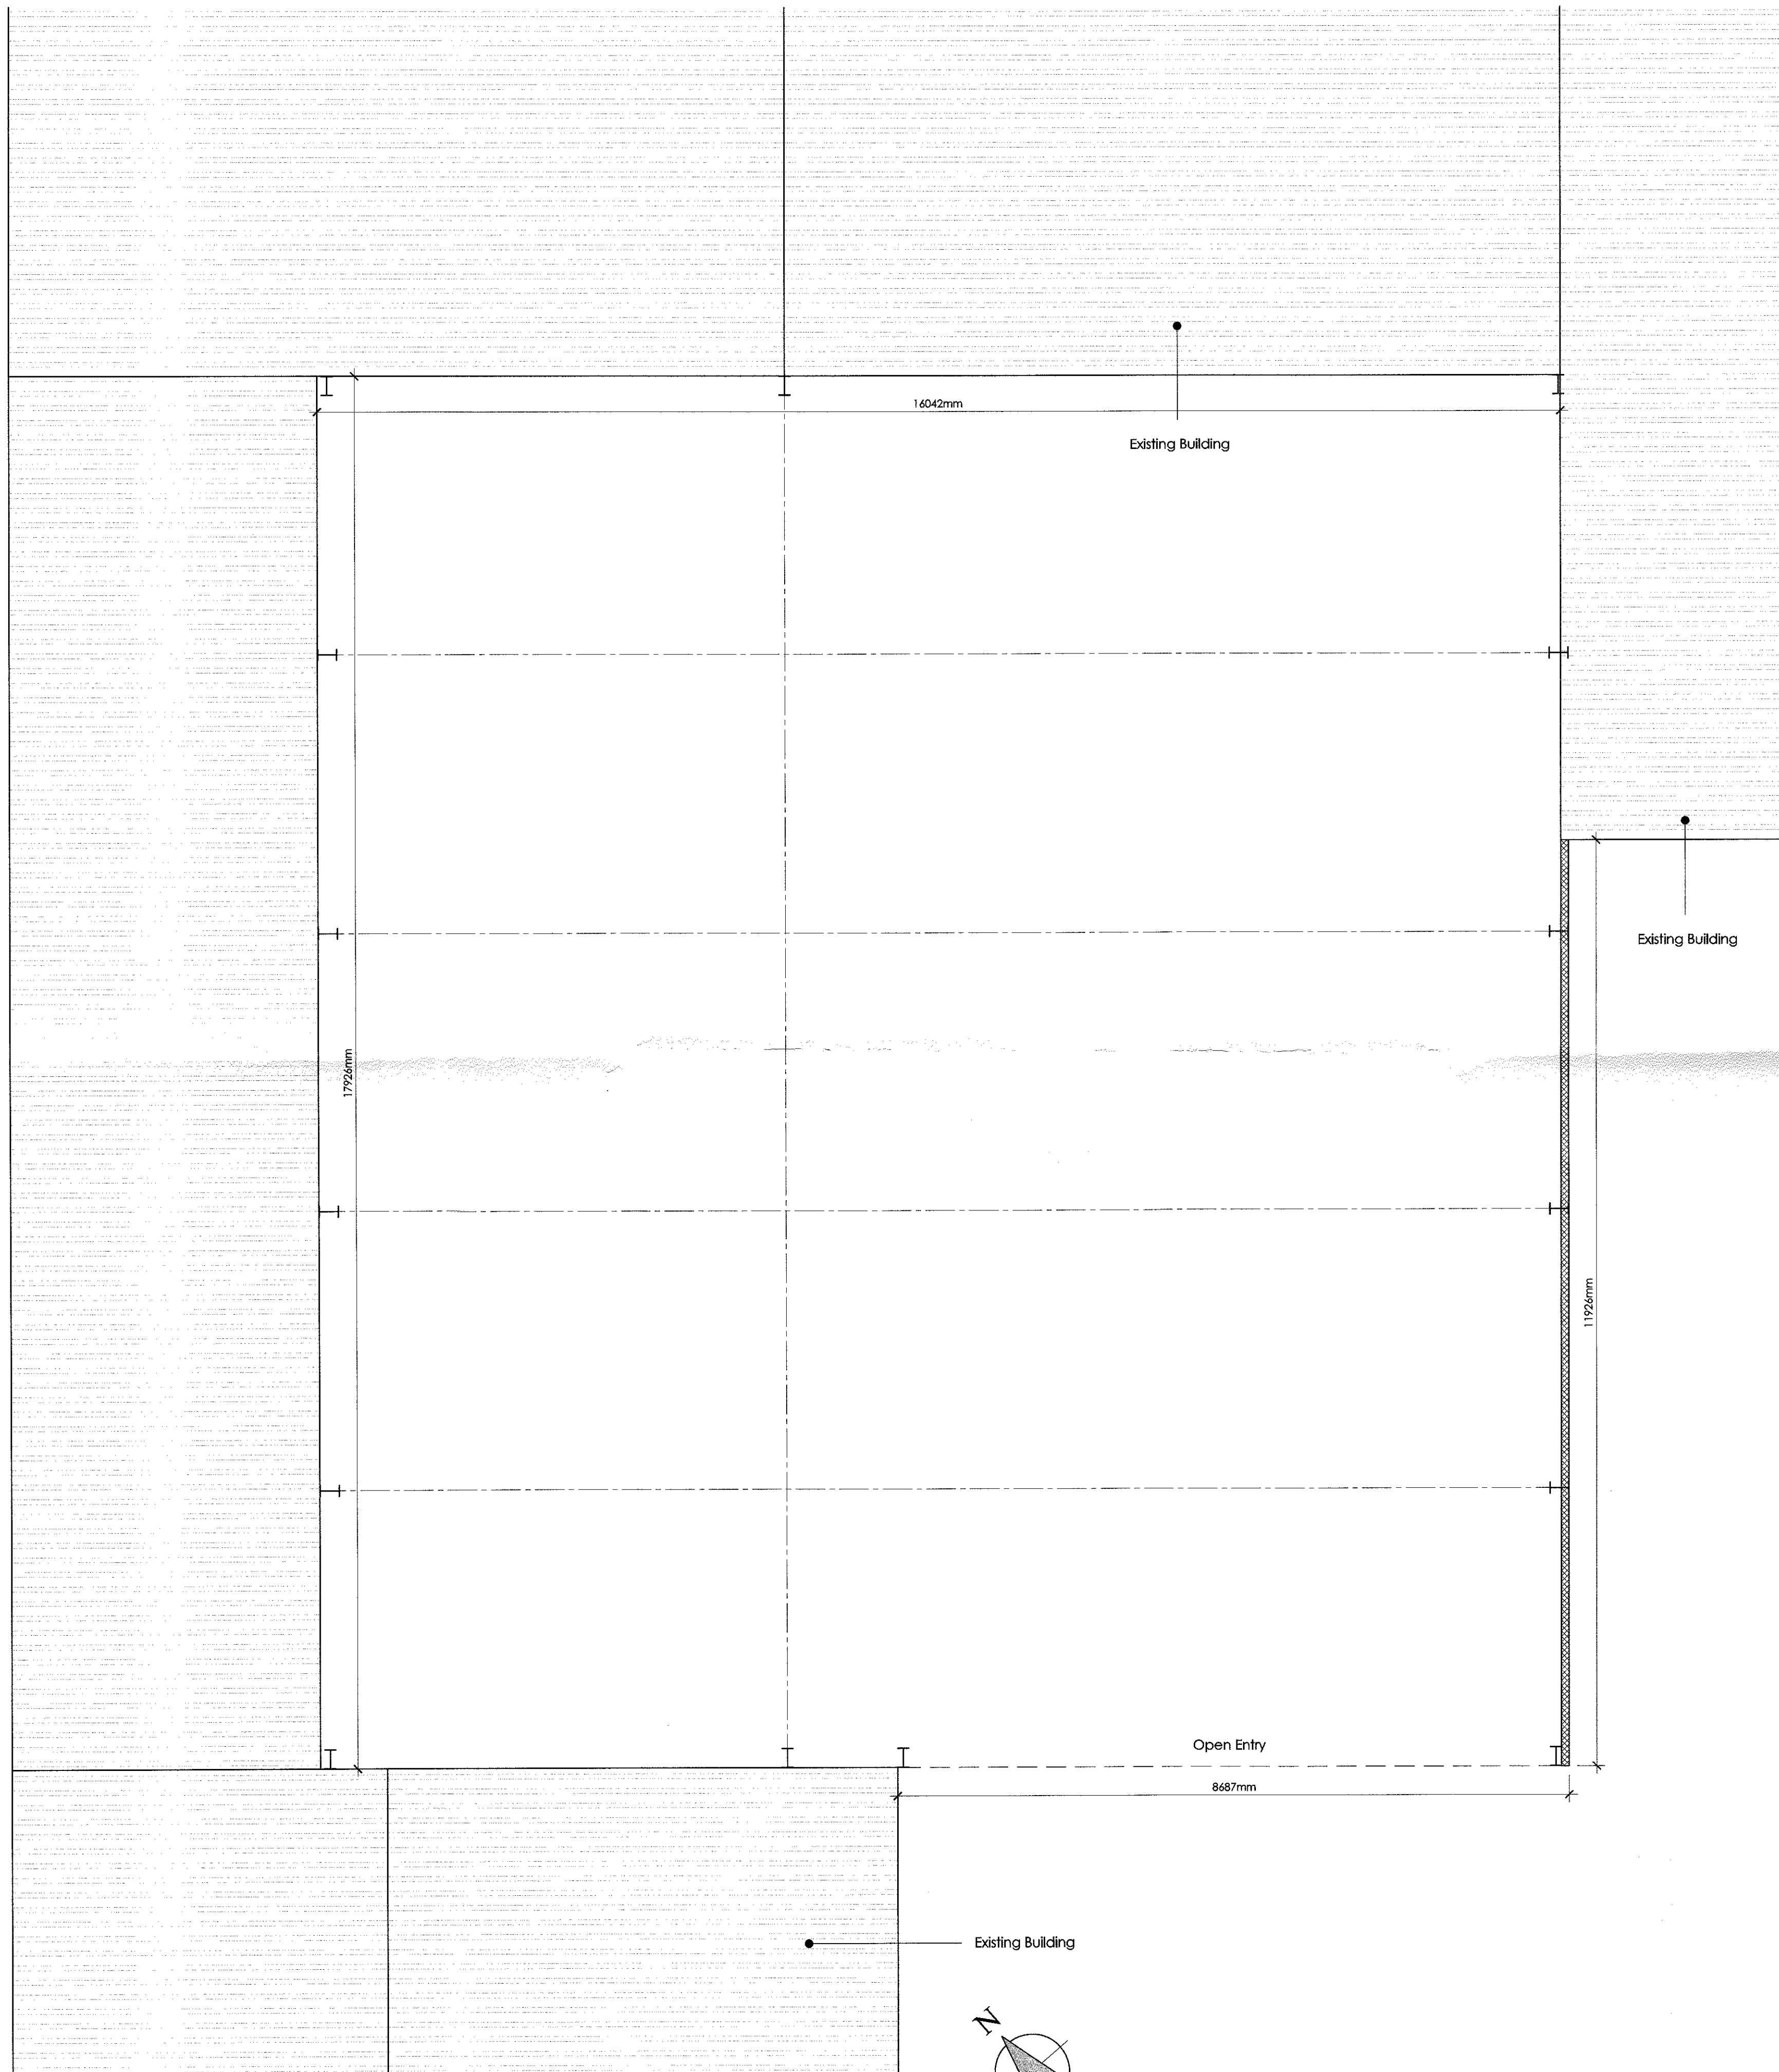

**Existing Plan**  
Scale 1:50

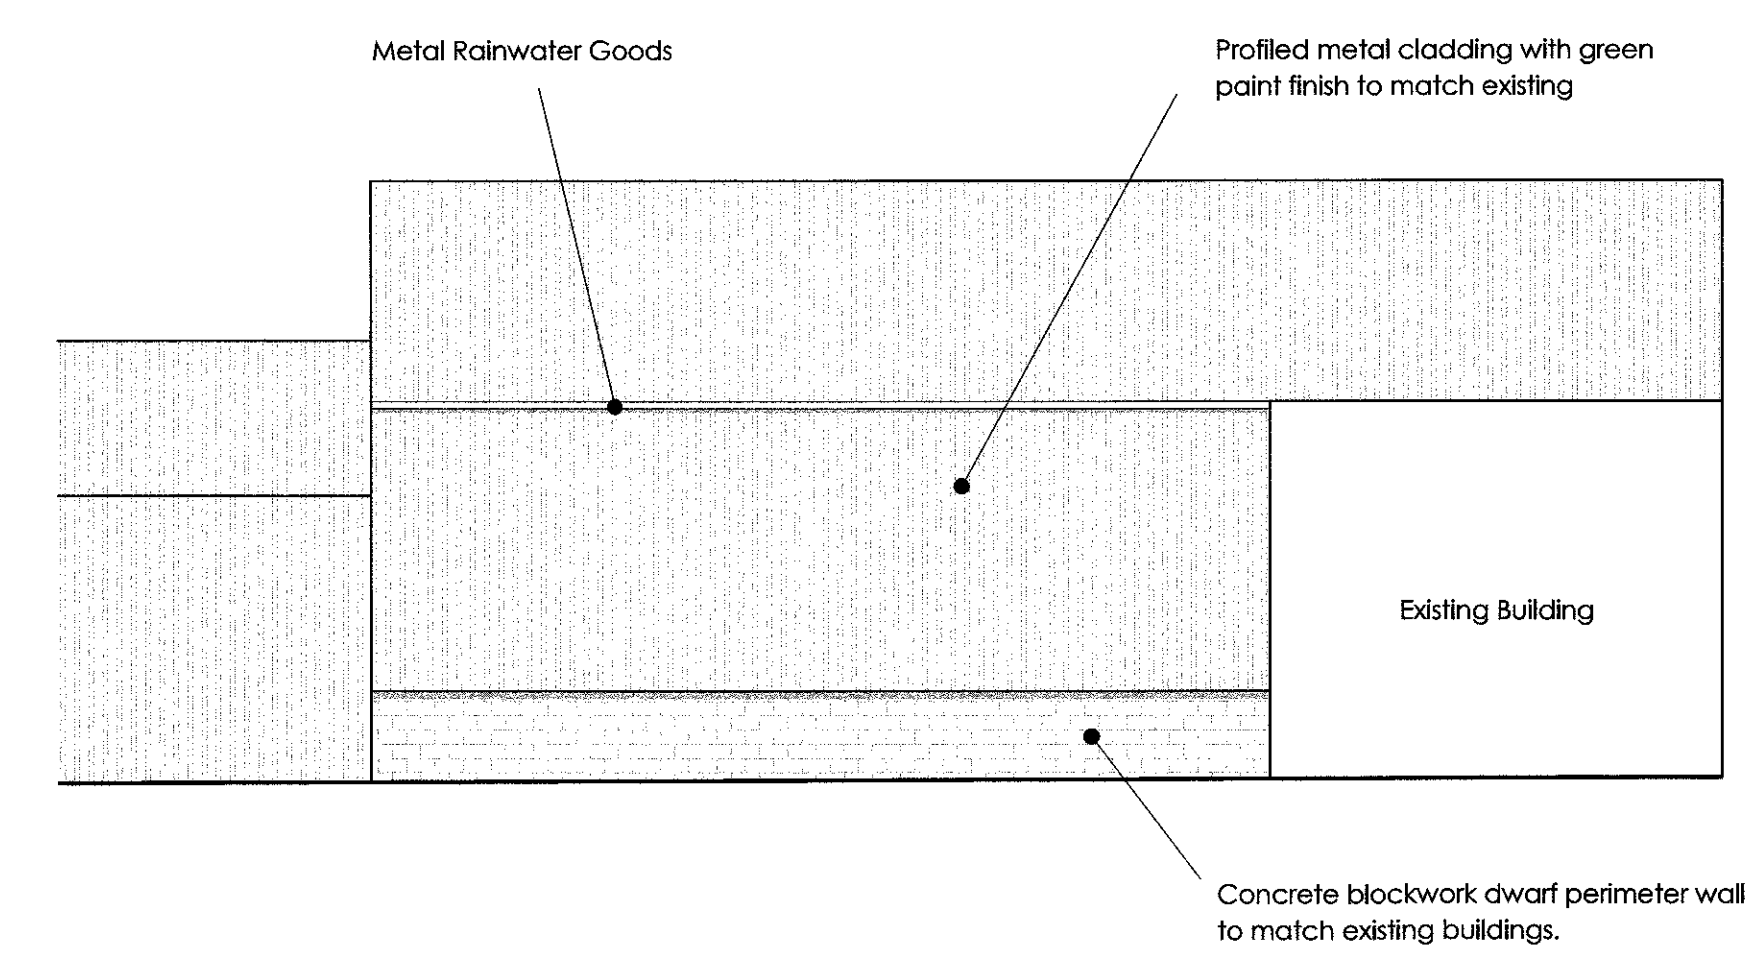

**South East Facing Elevation**  
Scale 1:100

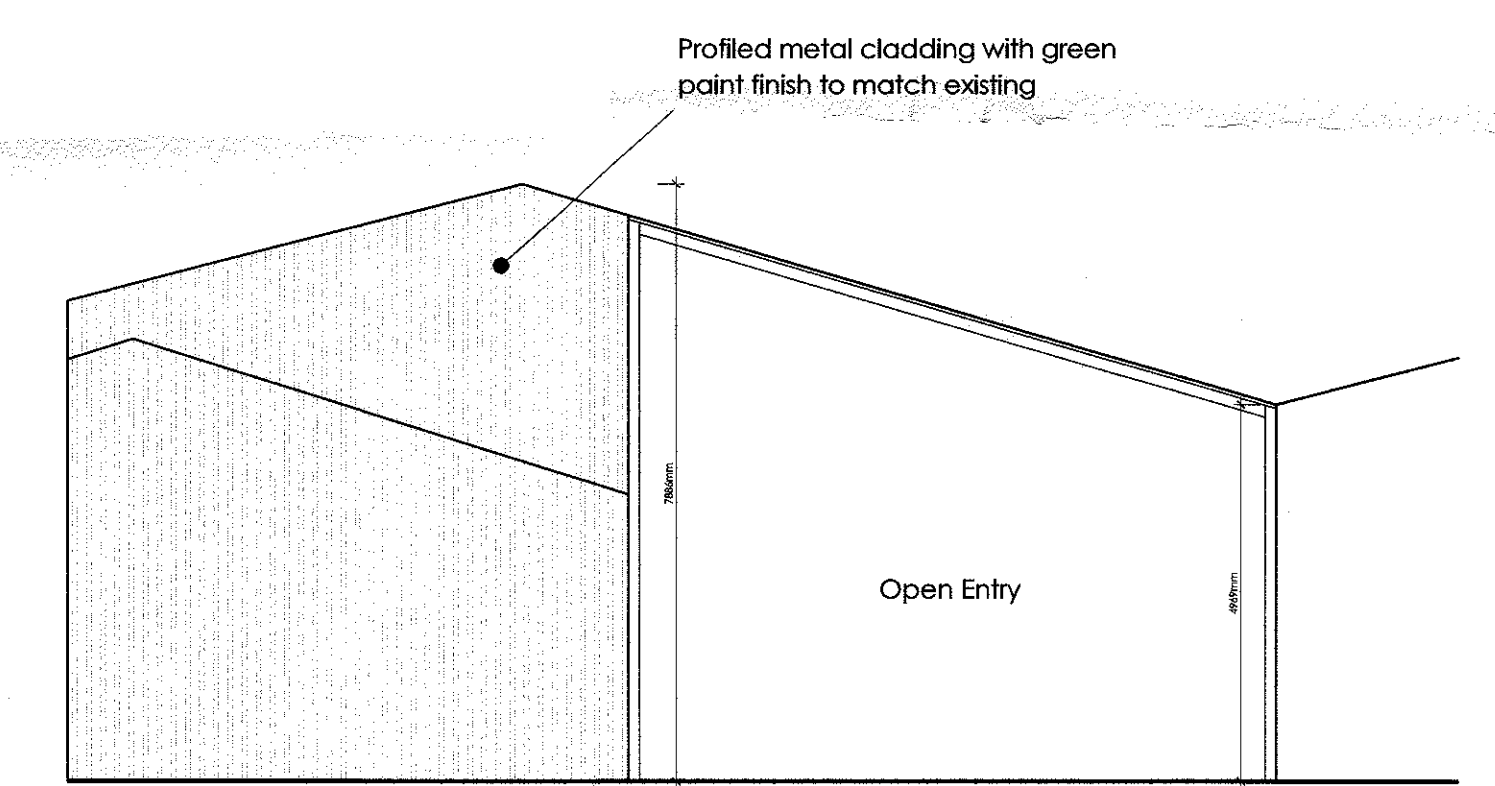

**South West Facing Elevation**  
Scale 1:100



320180099P

Client  
Mrs J Knowles

Job Title  
Proposed extension to existing agricultural building at Edisford Bridge Farm Caravan and Camping Site Clitheroe Lancashire BB7 3LJ

Drawing Title  
Proposed Plans and Elevations

Scale Date Drawn  
Various @ A1 January 2017 MF

**spa**  
SUNDERLAND PEACOCK ARCHITECTS  
SUNDERLAND PEACOCK & ASSOCIATES LTD.  
HAZELBANE, PARKWOOD ROAD, CLITHEROE  
LANCASHIRE BB7 3AJ  
T 01204 431378 F 01204 427328  
E spa@peacockarchitects.com  
www.sunderlandpeacock.com

5357 - 05