


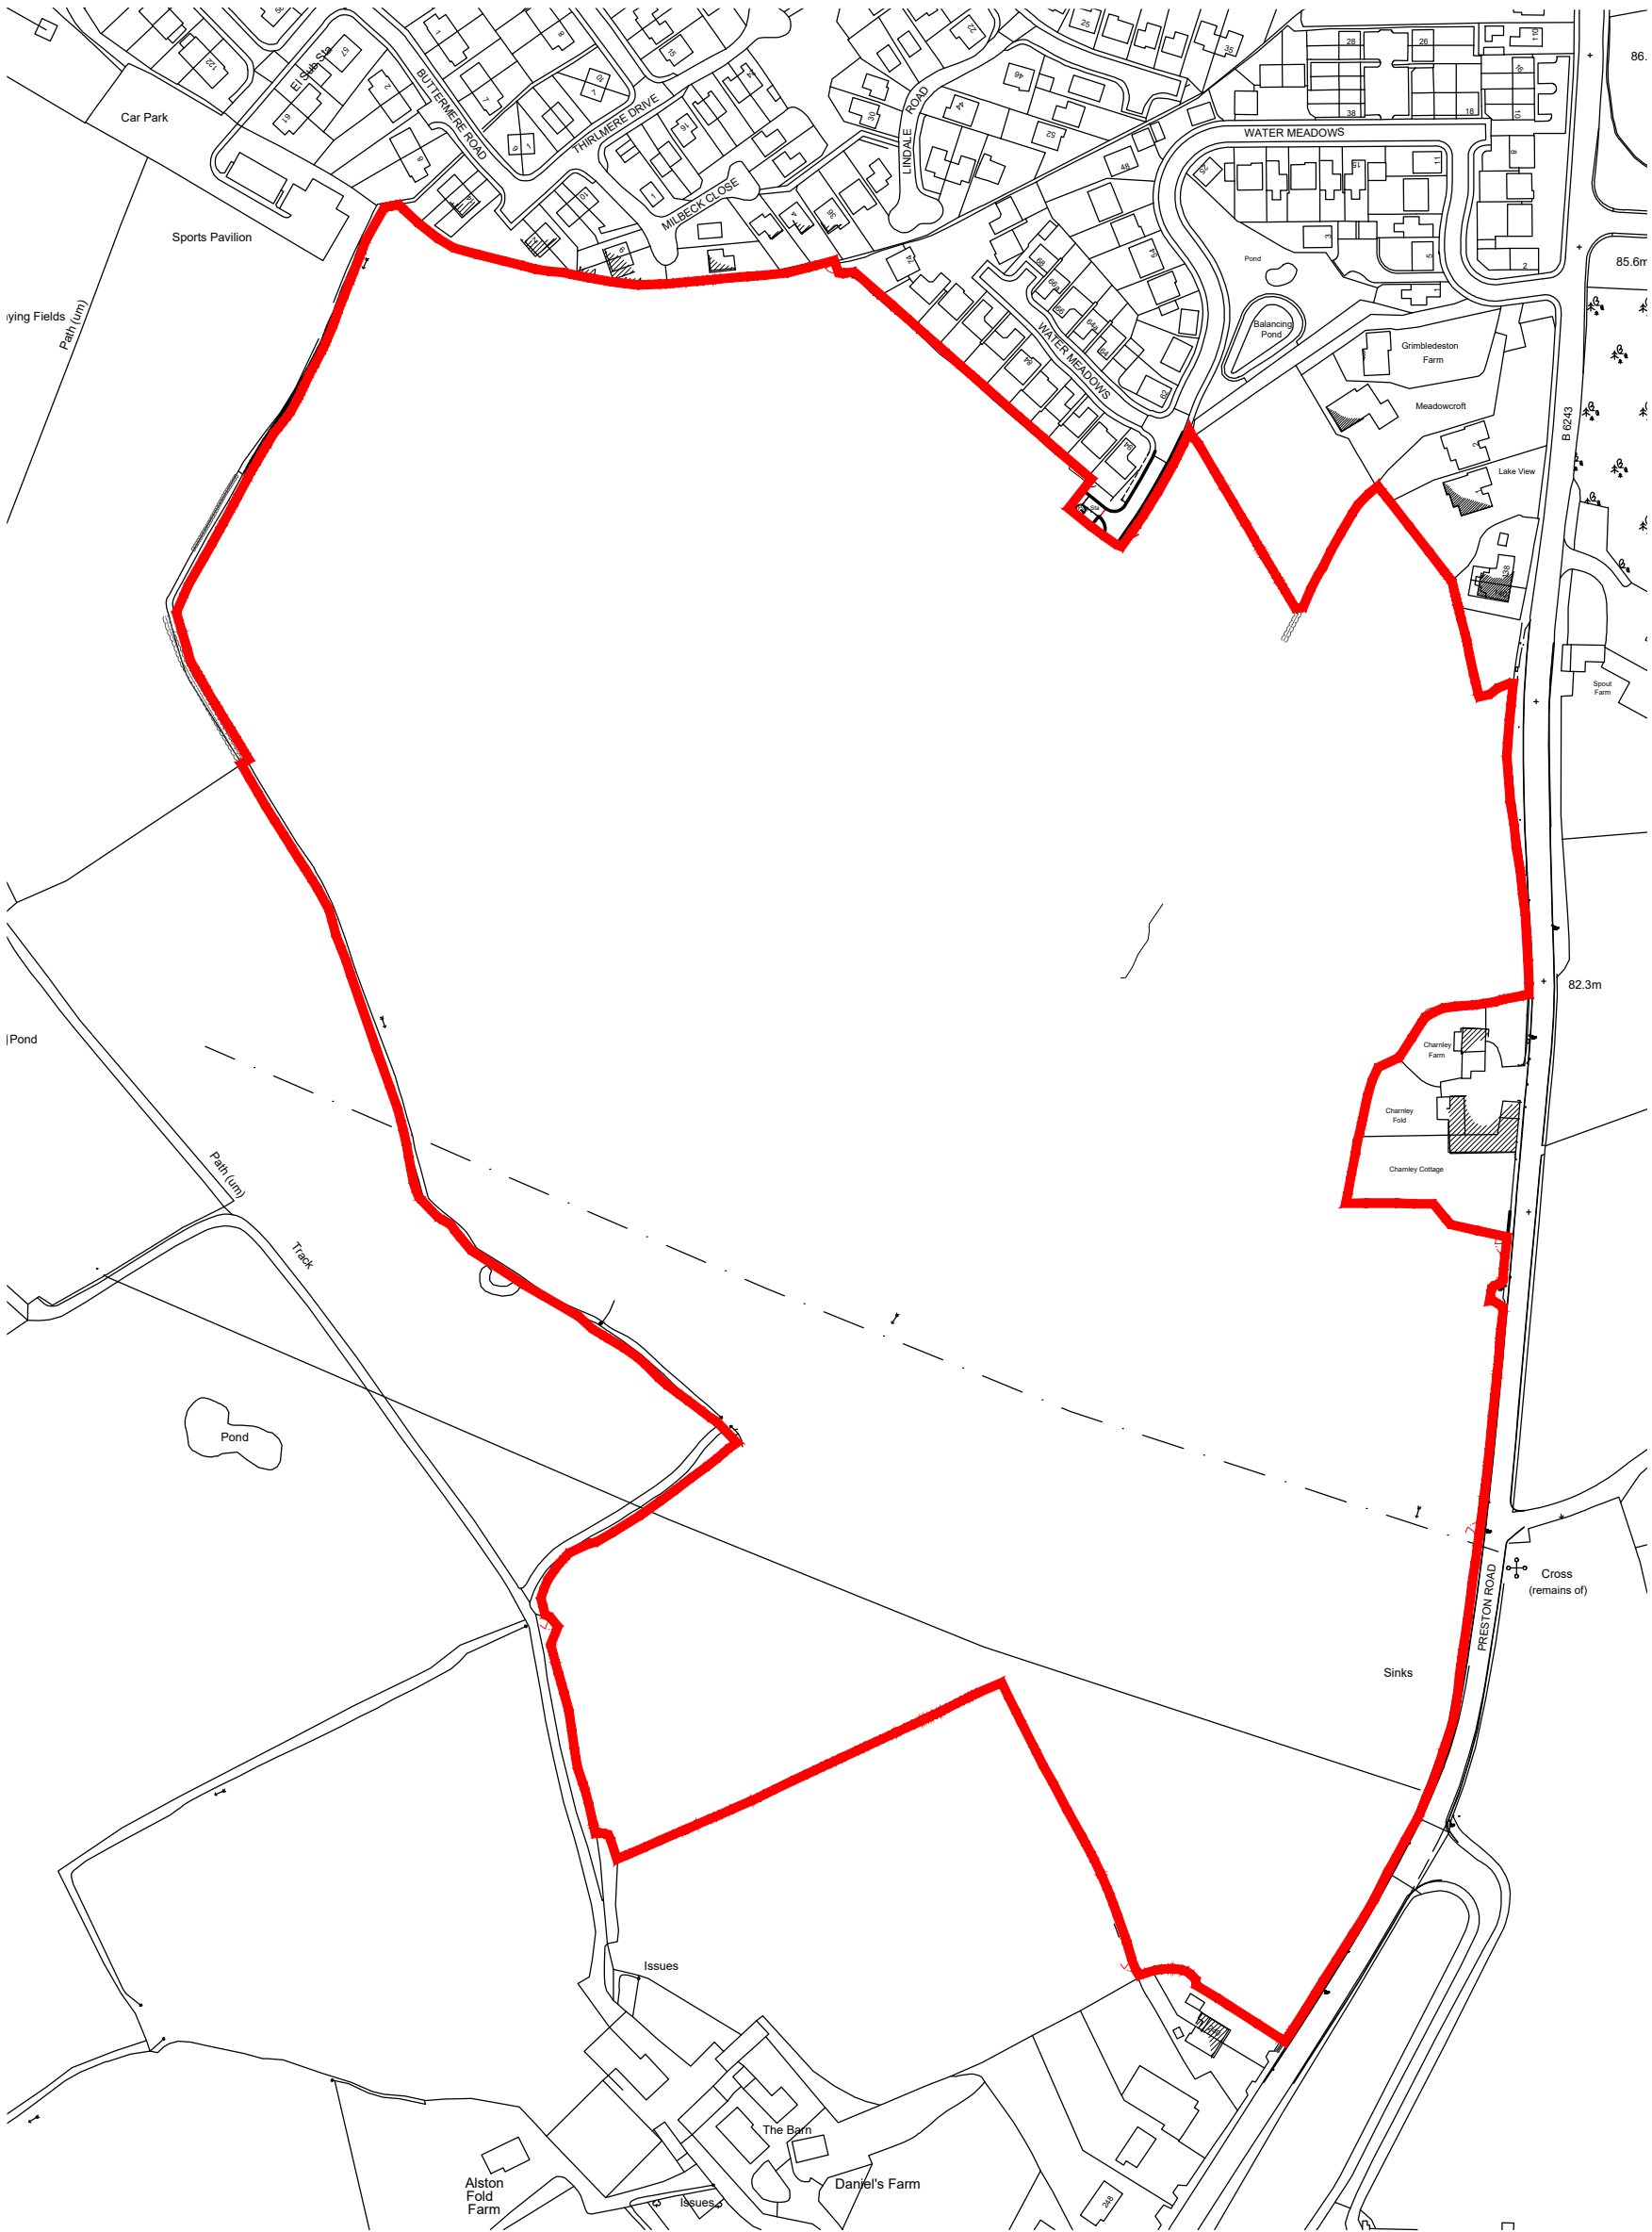

- The Copyright of this drawing belongs to MPSSL Planning & Design Ltd. and shall not be used or reproduced in any form without its express permission.
- Do not scale from this drawing - Work to figured dimensions only. All dimensions to be checked on site prior to the execution of any work.
- For the avoidance of doubt all dimensions are measured to wall structure and not the finishes unless otherwise stated.
- Where any discrepancy is found to exist within or between drawings and/or documents it should be reported to the architect immediately.
- MPSSL Planning & Design Ltd. shall not be liable for any use of drawings and documents for any purpose other than for which the same were prepared by or on behalf of MPSSL Planning & Design Ltd.

Rev	Date	Revision	Initial
-----	------	----------	---------

+ Client



+ Drawing Title

Site Location Plan

+ Project

Preston Road, Longridge

Job No	Dwg No	Drawn	Rev
17037	00	AB	--
Scale	Date	Stage	
1:2500 @ A3	02/02/18	For Approval	



+ mpsl planning & design Ltd
14 West Point Enterprise Park,
Clarence Avenue,
Trafford Park, Manchester.
M17 1QS

+ t: 0161 772 1999
e: info@mpsldesign.co.uk
www.mpsldesign.co.uk