
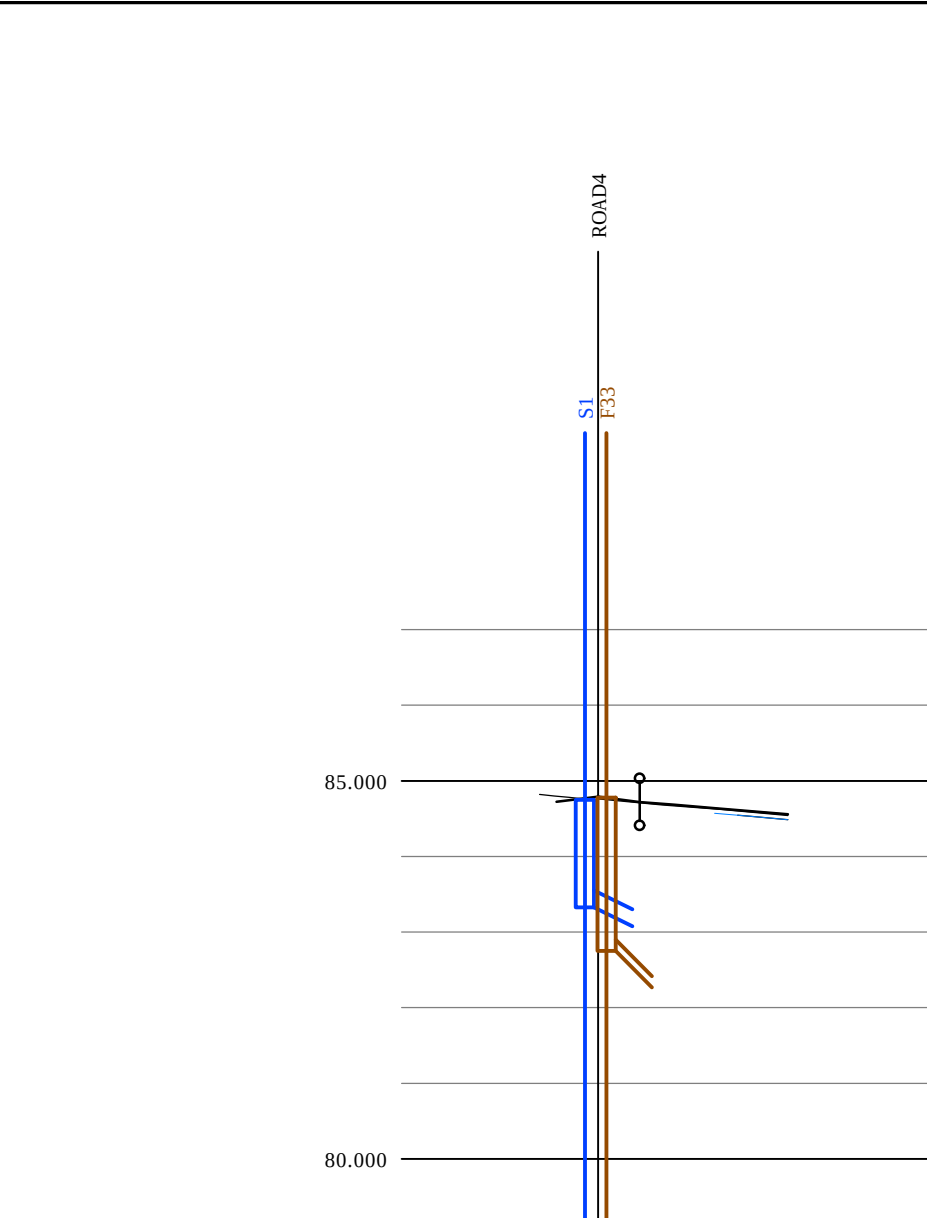
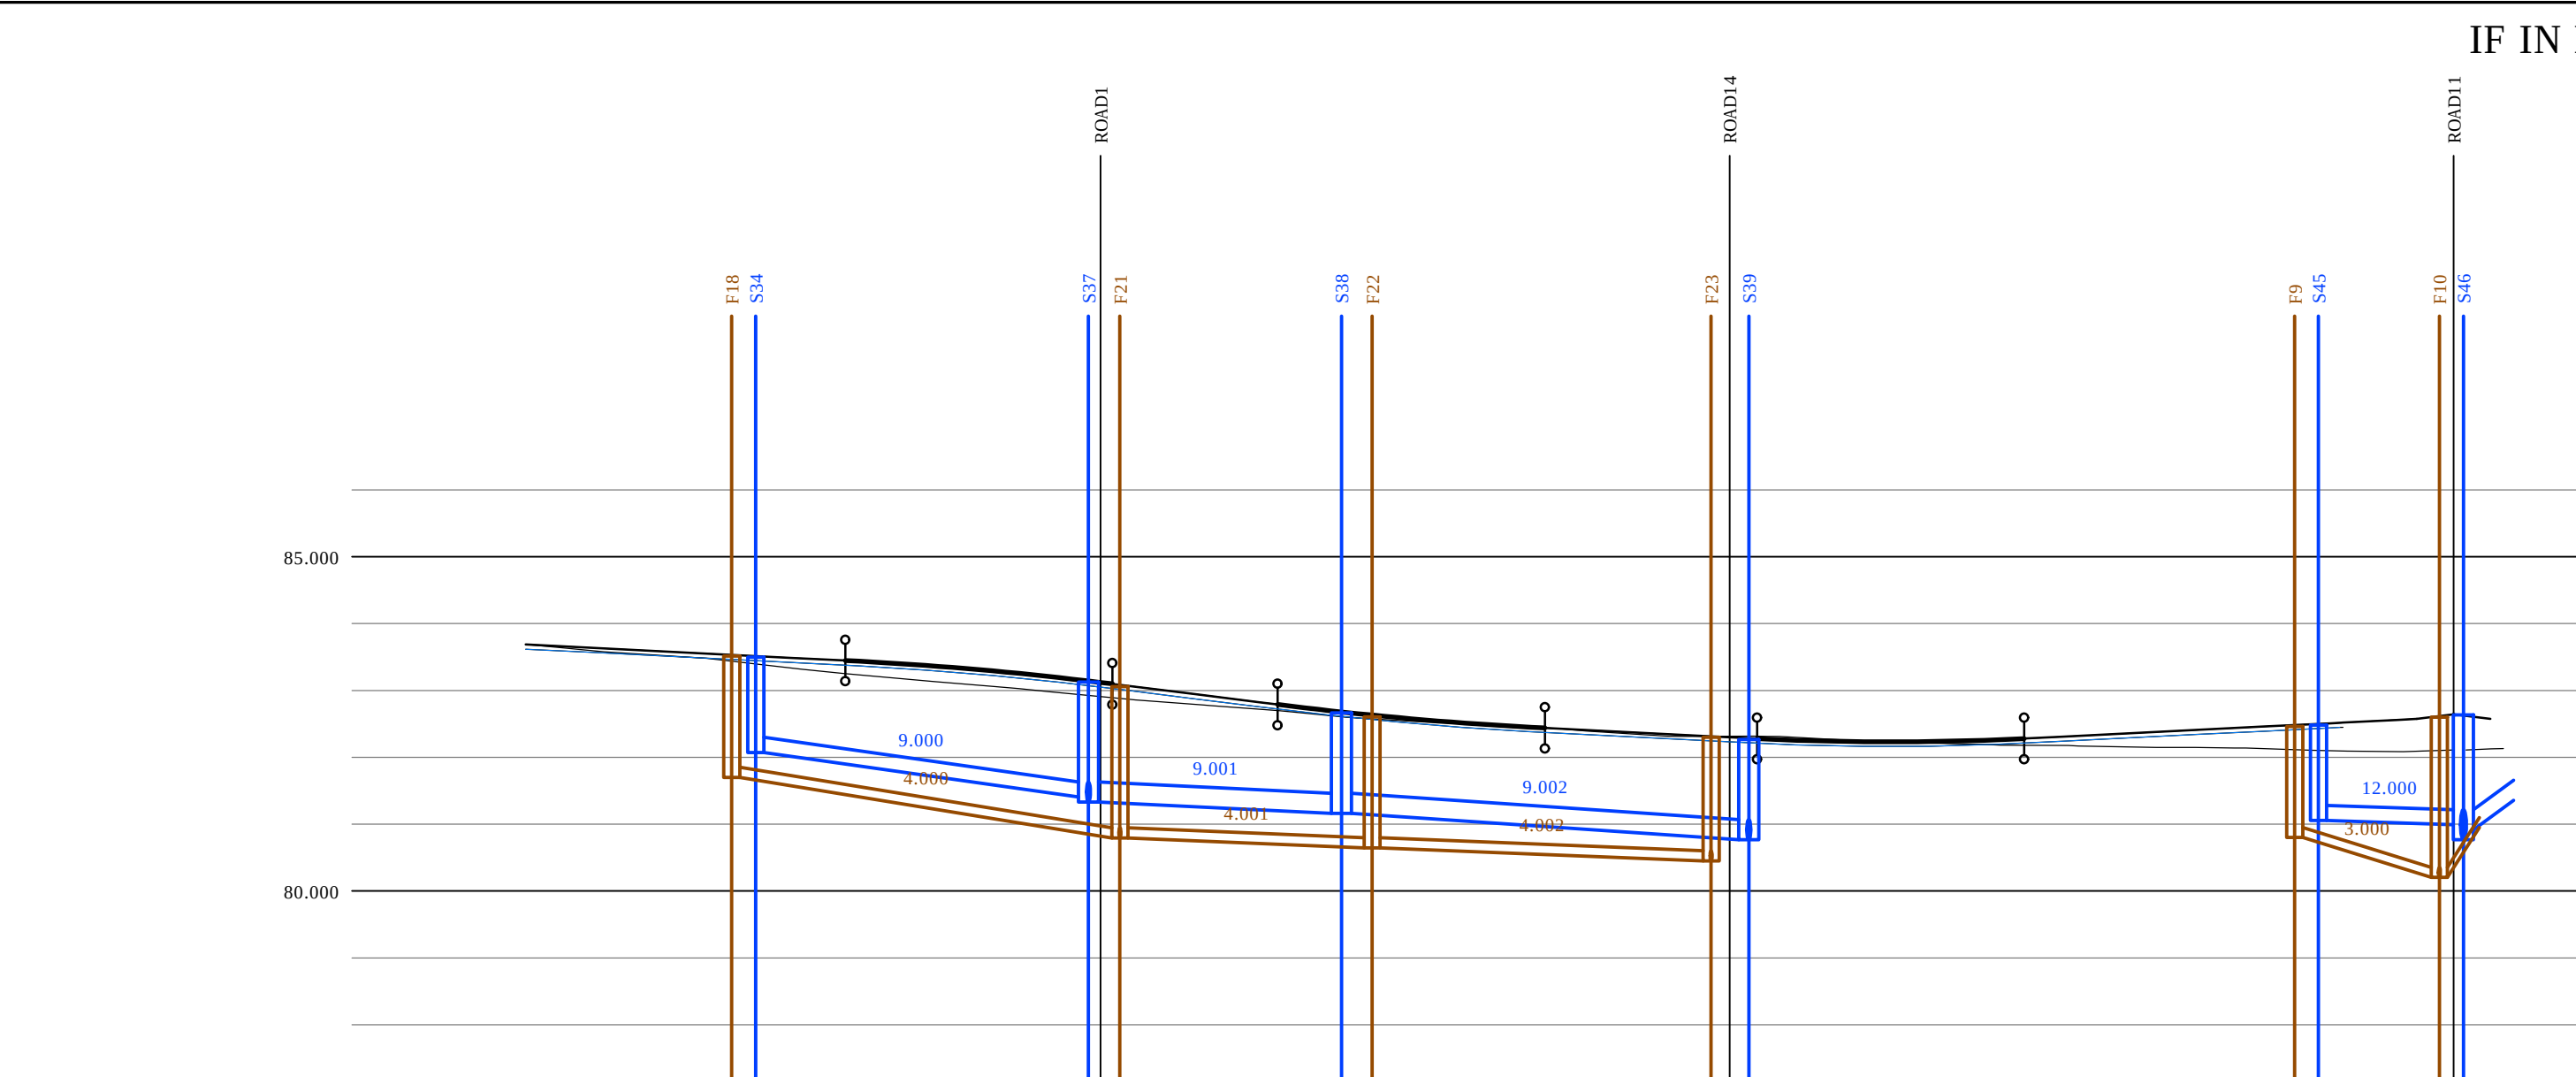
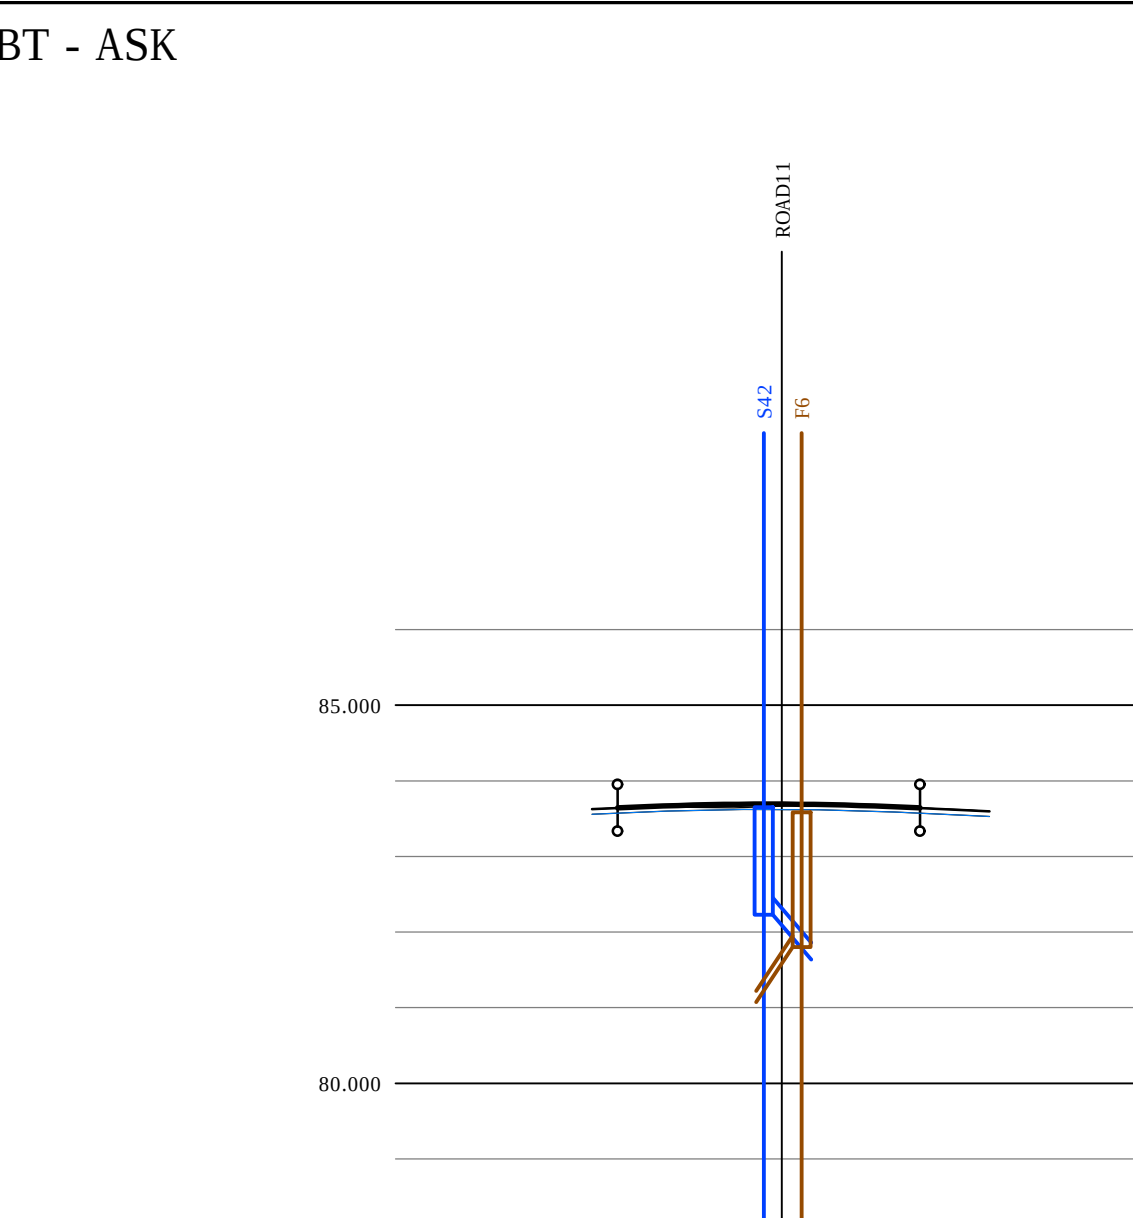
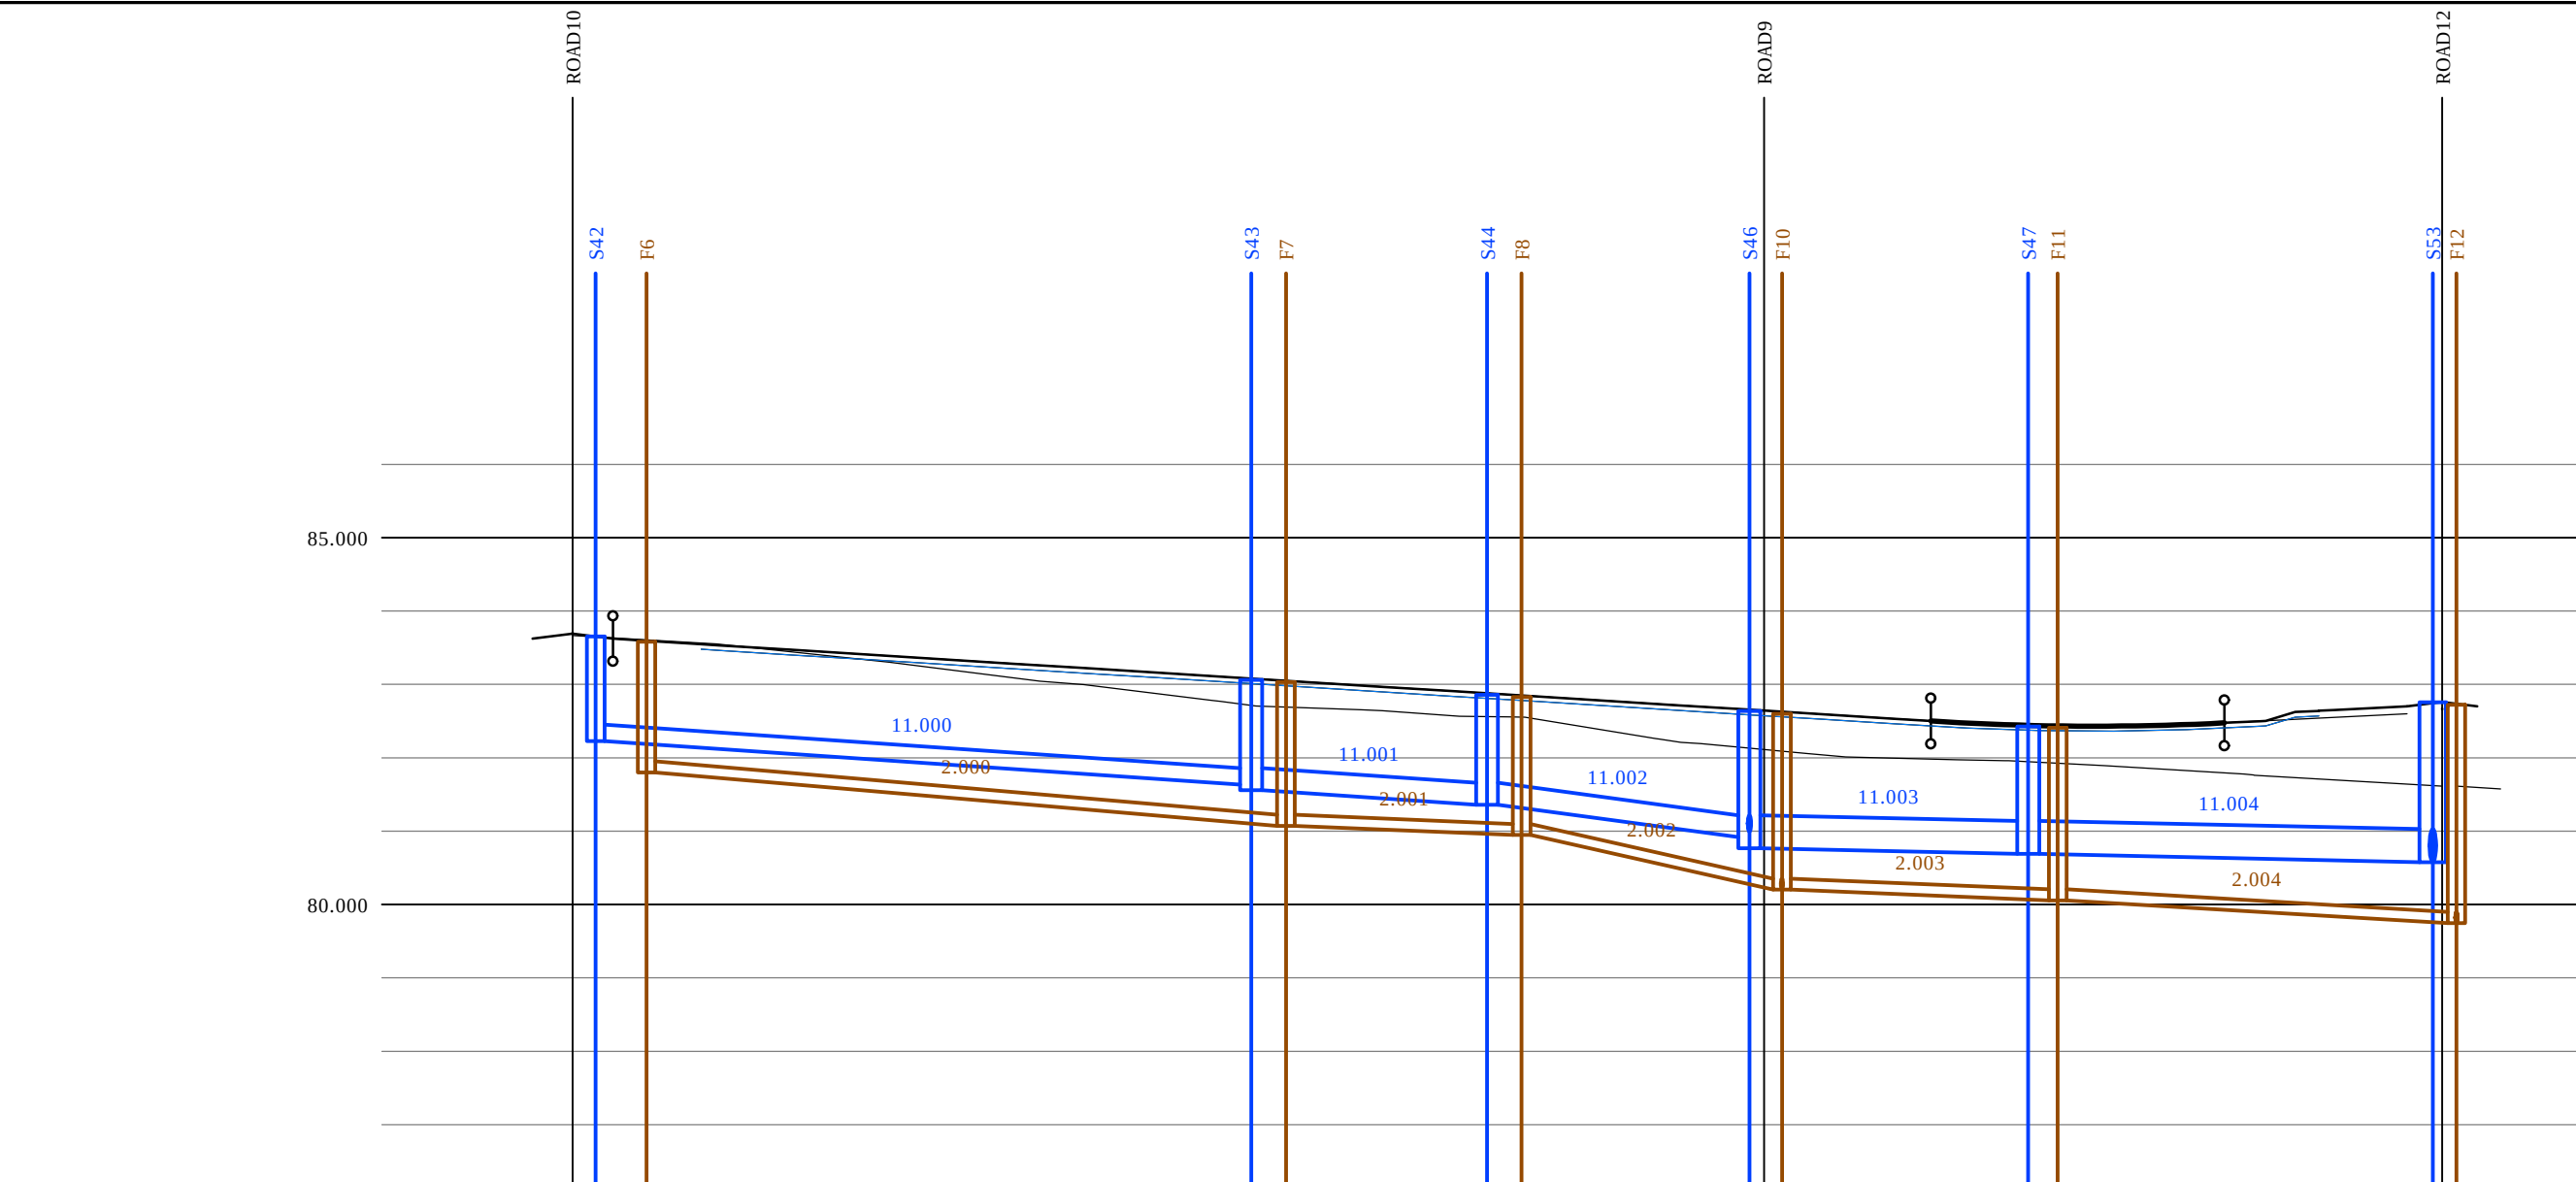
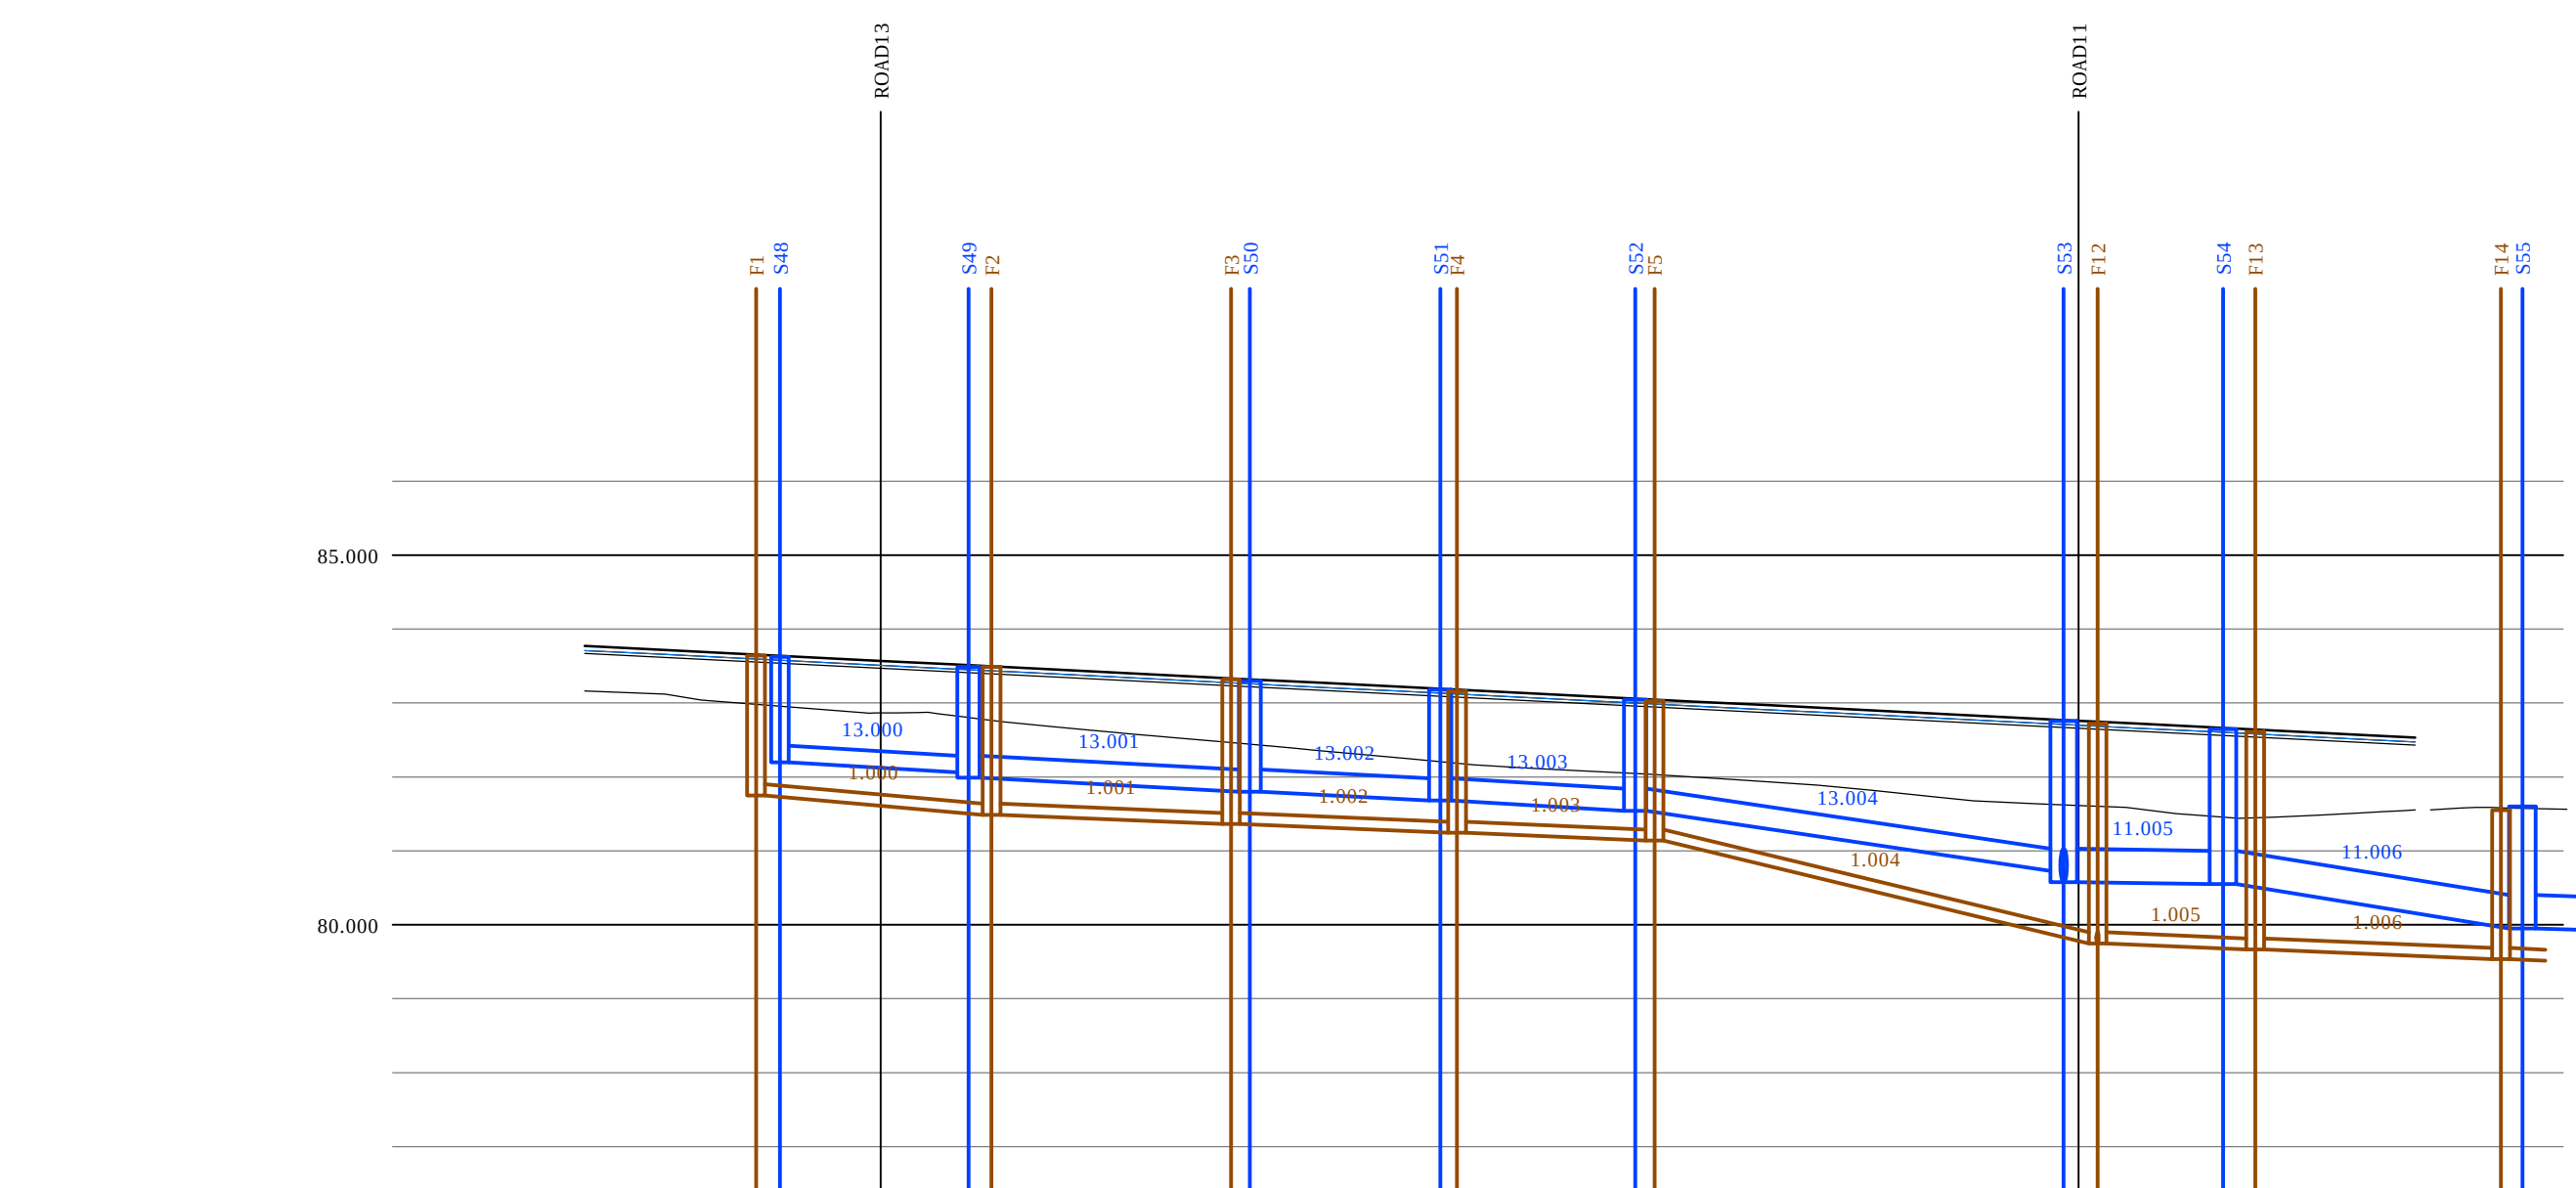


[illegible]


ROAD9					
CHARGE					0.000
EXISTING GROUND LEVEL	B3.687	B3.687	B3.626		
ALIGNMENT LEVEL	B3.687	B3.687	B3.626		
VERTICAL ALIGNMENT	G = -1.000%	G = -1.000%	L = 20.000 KF = -13.33333	G = -2.500% L = 40.0	KF = -13.33333 L = 20.000
HORIZONTAL ALIGNMENT	R = 50.000				
LEFT HAND CHANNEL	B3.618	B3.618	B3.568		
RIGHT HAND CHANNEL	B3.618	B3.618	B3.568		
STORMWATER COVER LEVEL	B3.498	B3.497	B3.427		
STORMWATER INVERT	Pce 9.000 Da 225 Circular ESVC 1 in 37 24.857	Pce 9.001 Da 300 Circular ESVC 1 in 109 18.594	Pce 9.002 Da 150 Circular ESVC 1 in 130 19.141	Pce 4.001 Da 150 Circular ESVC 1 in 130 19.141	Pce 4.002 Da 300 Circular ESVC 1 in 77 30.323
FOULWATER COVER LEVEL	B3.514	B3.514	B3.456		
FOULWATER INVERT	B3.500	B3.499	B3.436		

[illegible][illegible]


ROAD12		SECTION 12+00.00	
CHAINAGE		8+000	
EXISTING GROUND LEVEL		83.671	83.165
ALIGNMENT LEVEL		83.571	83.065
		83.471	82.960
		83.371	82.855
		83.271	82.750
		47.571	45.265

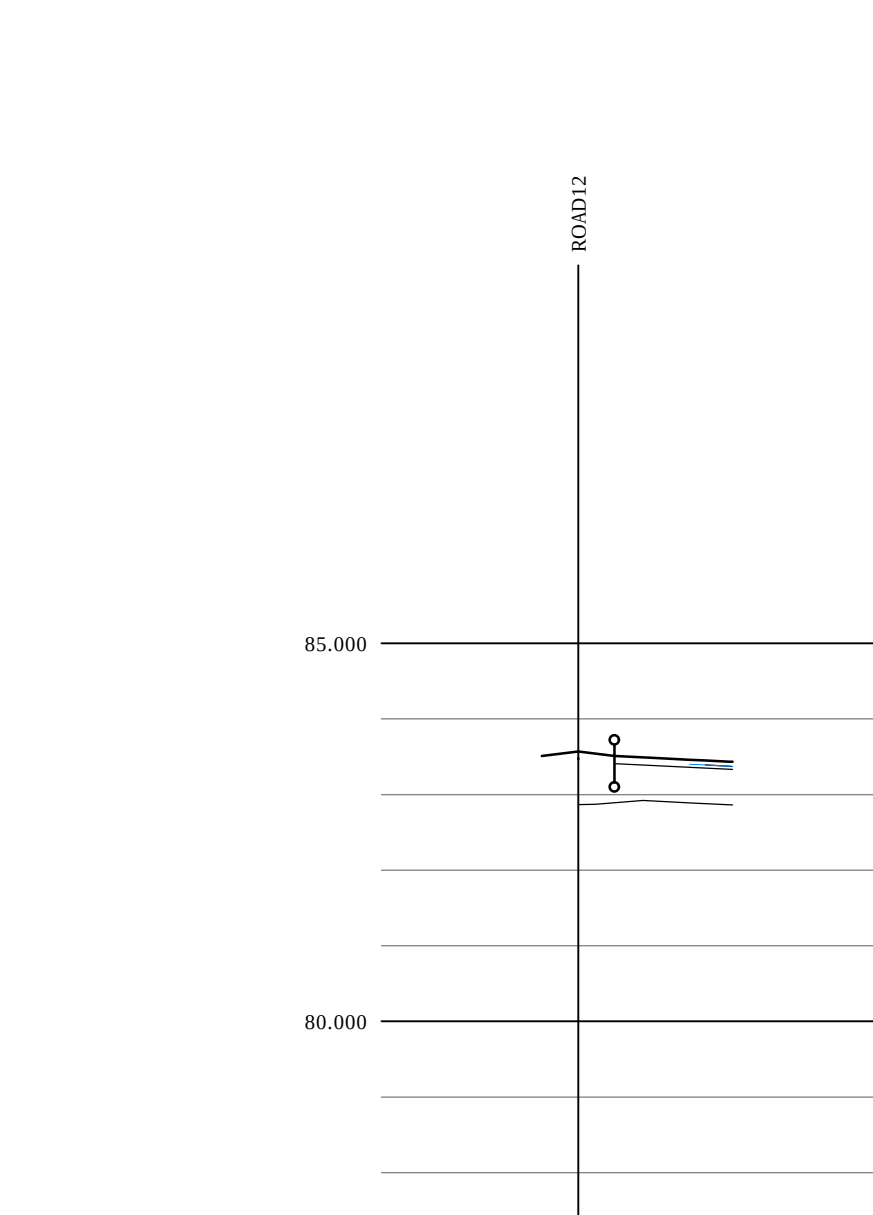

ROAD13		DATE: 7/2000	
CHAINAGE		0.000	
		2.000	
		2.000	
		36.00	11.000
		32.00	10.000
EXISTING GROUND LEVEL		82.865	82.865
		83.445	
ALIGNMENT LEVEL			83.334
			83.332
VERTICAL ALIGNMENT			G = -1.000%
			1 -100.0
HORIZONTAL ALIGNMENT			
LEFT HAND CHANNEL		83.330	83.332
		83.330	83.332
RIGHT HAND CHANNEL		83.341	83.332
		83.330	83.332

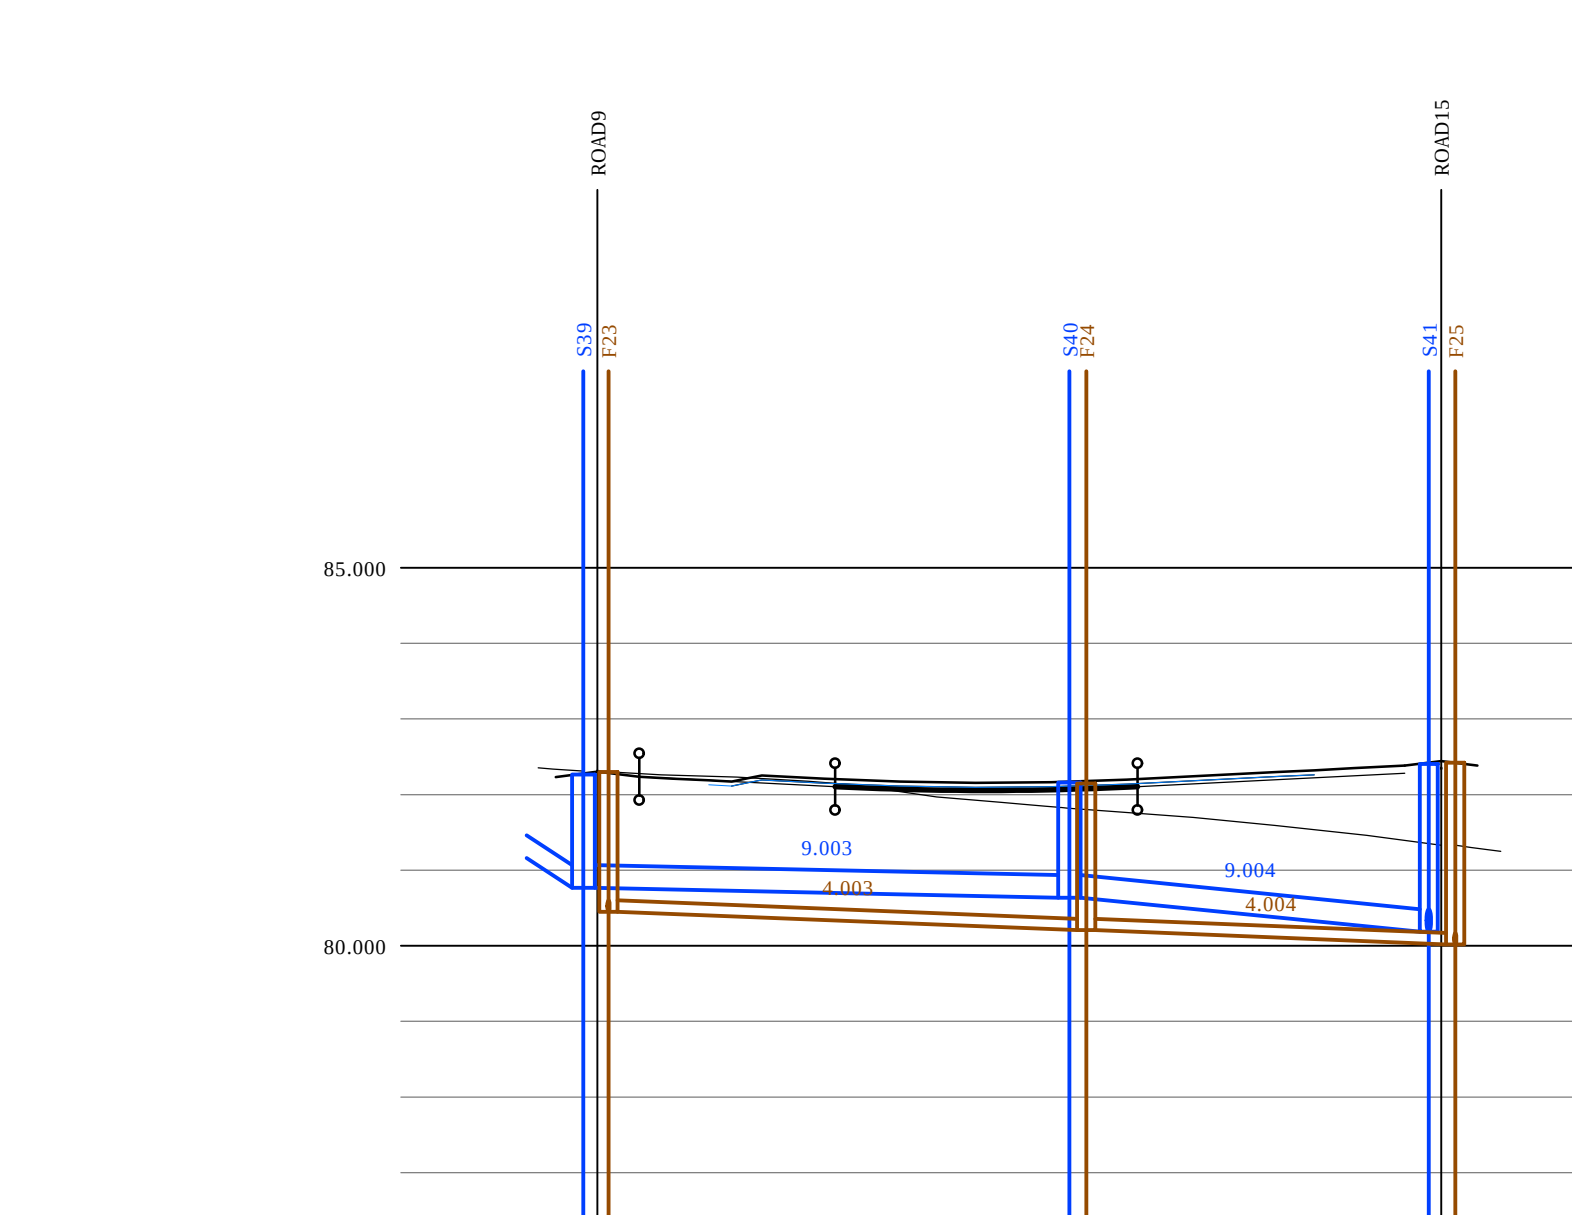

ROAD14					
CHAINAGE		-0.96 82.312+000	0.34 82.39 -0.72 82.312+000	UP	
EXISTING GROUND LEVEL			82.234 82.182 82.223+000 81.897 82.185 82.098 82.053 82.053 81.839 81.855 81.665 81.448		
ALIGNMENT LEVEL					
VERTICAL ALIGNMENT		G = -1.000%	KF = 10.0 L = 20.000		G = 1.000%
HORIZONTAL ALIGNMENT			R = 30.000		
LEFT HAND CHANNEL					
RIGHT HAND CHANNEL					
STORMWATER COVER LEVEL	82.287				
STORMWATER INVERT	86.761		Pipe 5.003 Dia 150 Circular ESWC 1 m x 245 31.799	86.676	Pipe 5.004 Dia 300 Circular ESWC 1 m x 53 23.743
FOLWATER COVER LEVEL	82.739			82.145	
FOLWATER INVERT	89.451		Pipe 4.003 Dia 150 Circular ESWC 1 m x 130 31.799	89.355 89.355	Pipe 4.004 Dia 150 Circular ESWC 1 m x 130 24.486
					89.010

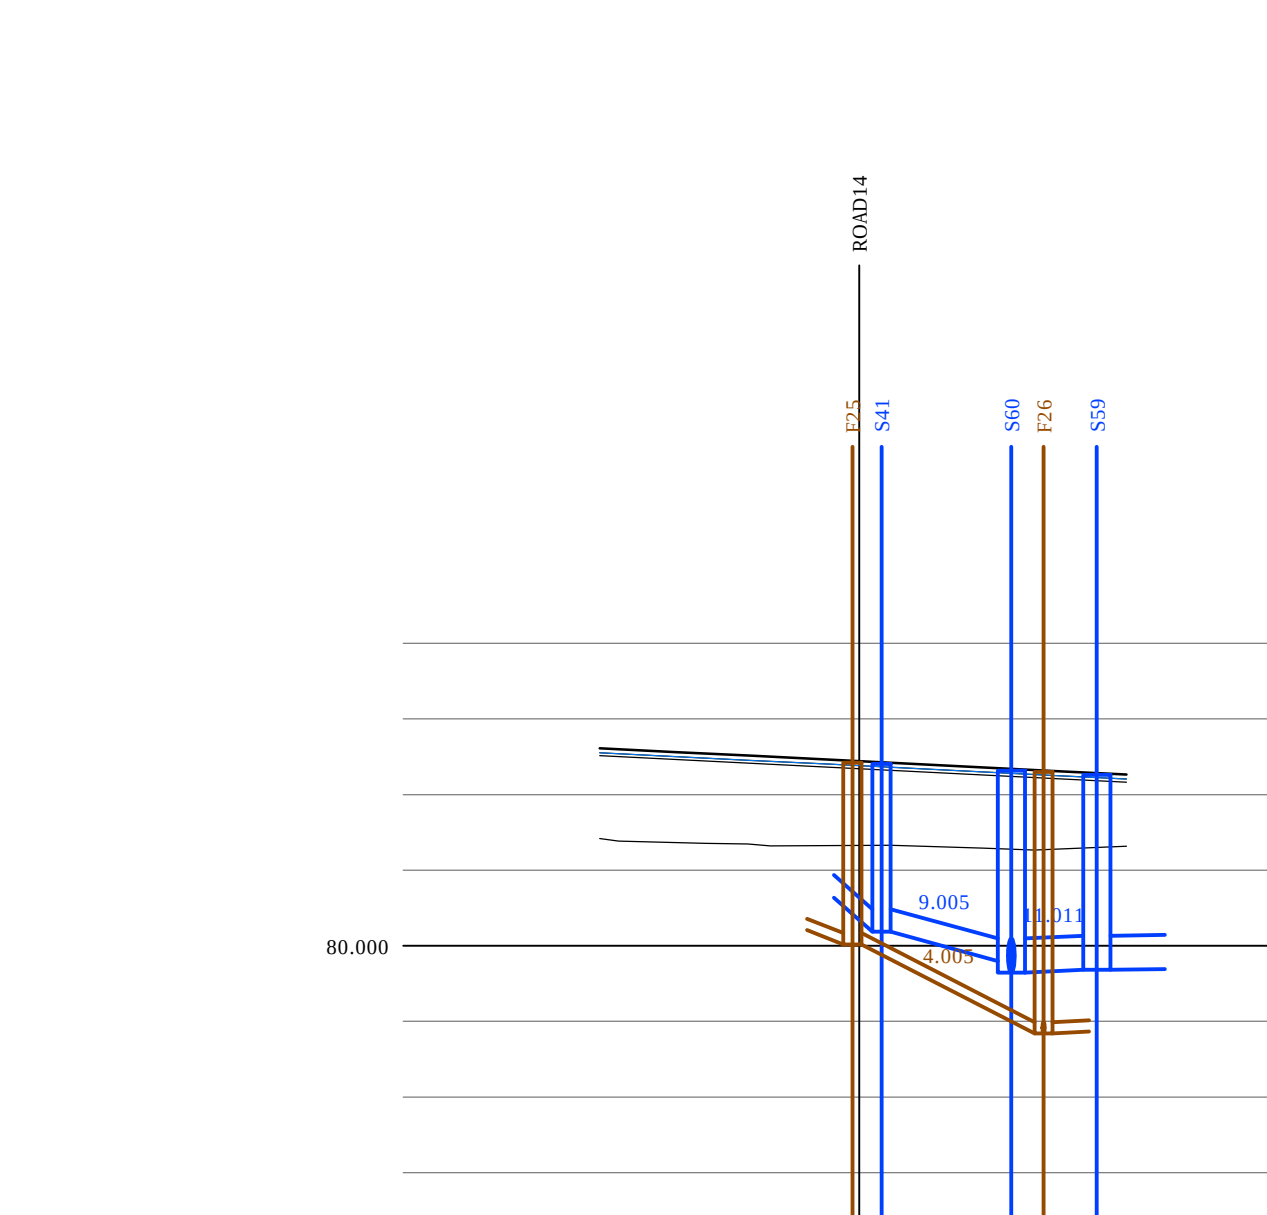[illegible]

DESIGN IS PRELIMINARY ONLY AND SUBJECT TO REVIEW AND COMMENT BY RELEVANT ADOPTING AUTHORITIES. DESIGN SUBJECT TO AMENDMENTS FOLLOWING RECEIPT OF ADDITIONAL DRAINAGE AND SERVICE SURVEYS.

Notes			
C	NEW LAYOUT ADDED FROM 26.01.18 AND DESIGN AMENDED TO SUIT.	DM	02.02.18
B	NEW LAYOUT ADDED.	DM	07.08.17
A	SURFACE WATER OUTFALL LEVEL AMENDED SO LONG-SECTIONS ADJUSTED TO SUIT	DM	23.06.17
Rev	Revision	By	Date
			
Preston Road Longridge			
Preliminary Longsections Sheet 2 of 4			
Lees Roxburgh  Consulting Engineers The Genesis Centre Science Park South Birchwood Warrington WA3 7BH 01925 812898 office@leesroxburgh.co.uk www.leesroxburgh.co.uk			
Job No.	Drawing No.	Revision.	
6196	01-02-02	C	
Scale: H=1:500, V=1:1000(80)			
Drawn By	Designed By	Checked By	
DM	DM	CB	