
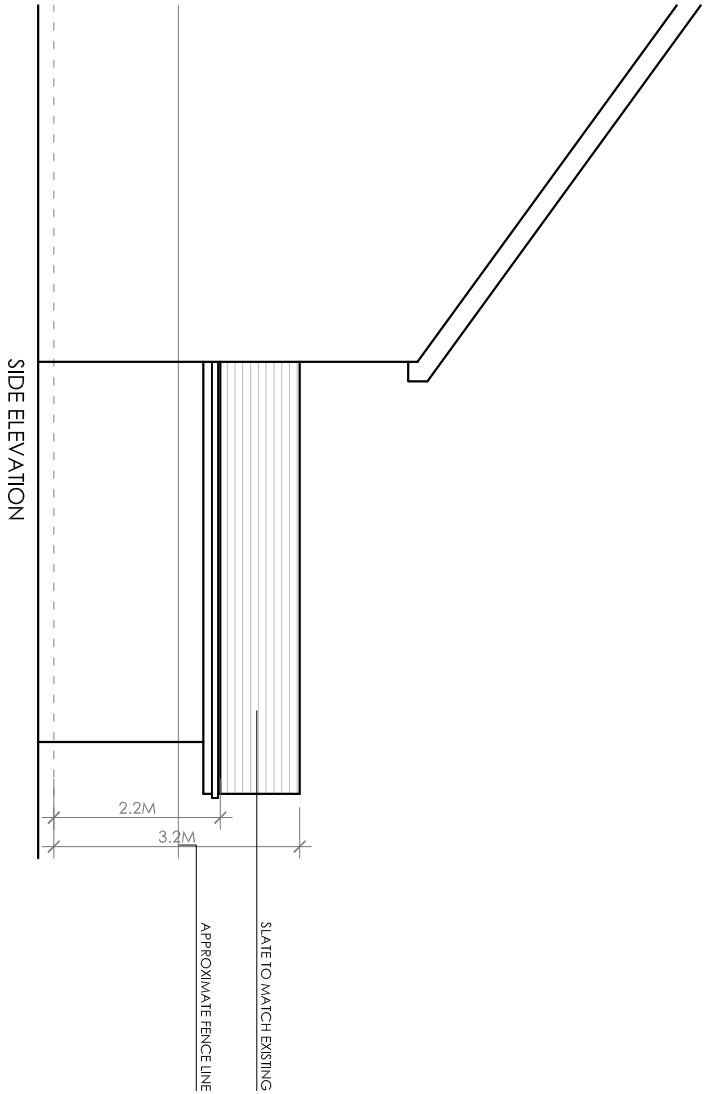


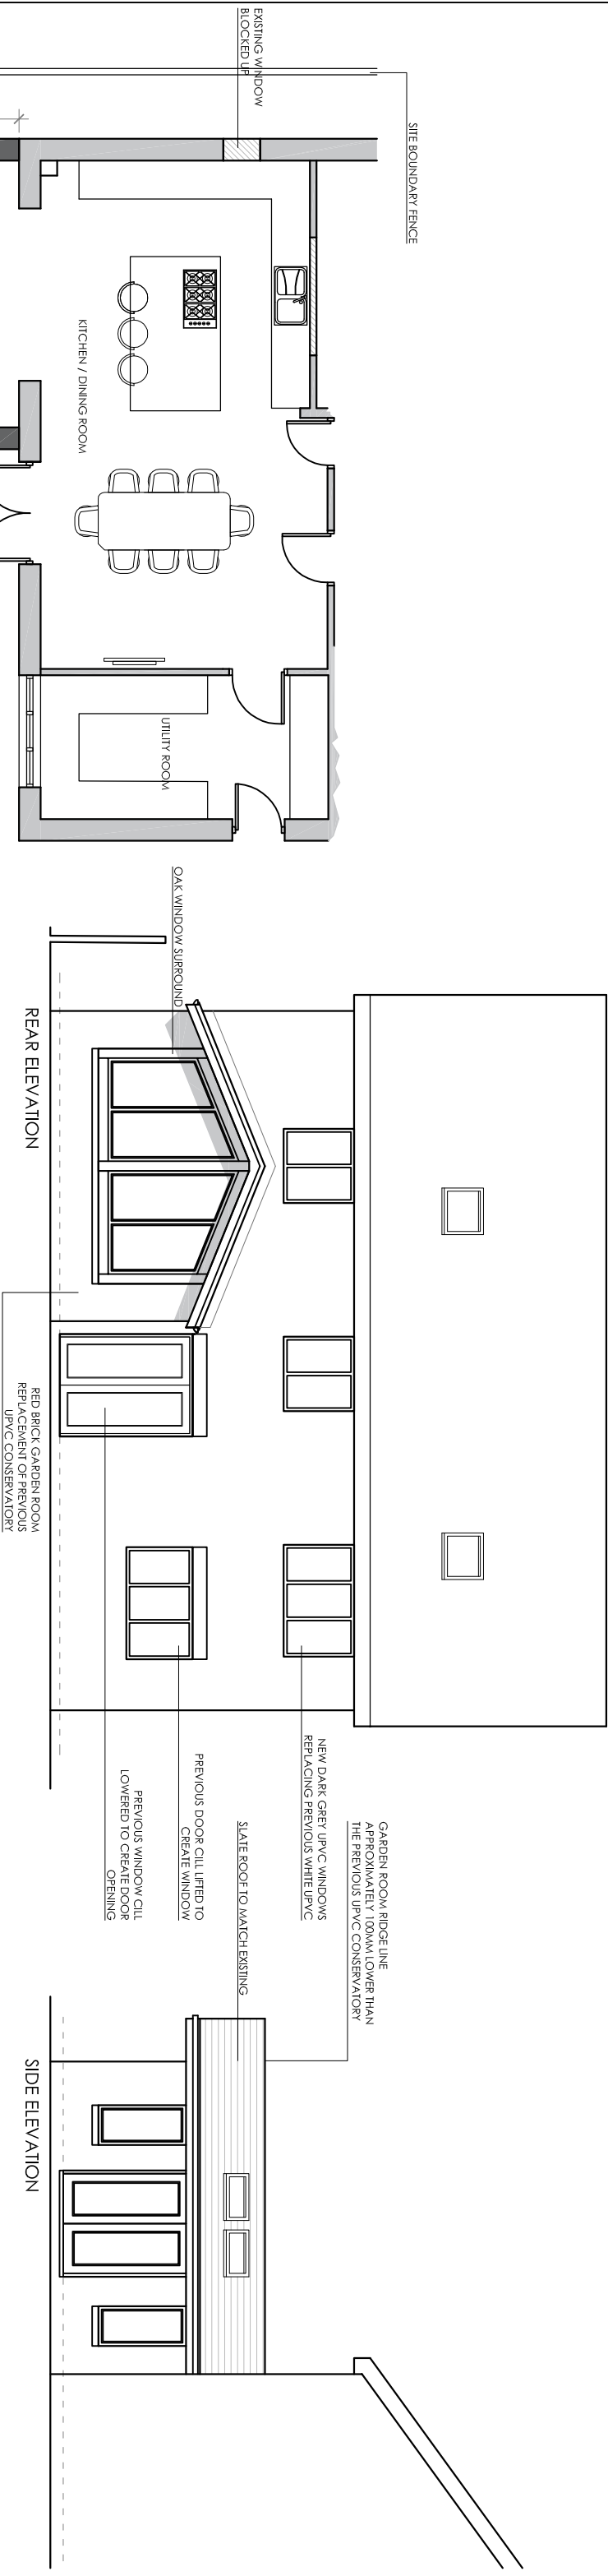

Client

Mr and Mrs Lowde

Job Title

8 Gleneagles Drive
Brockhall Village
BB6 8BF

Drawing Title

Existing Drawing

Scale	Date	Drawn
1:100 @ A3	Jan 18	RBW