


320100117P

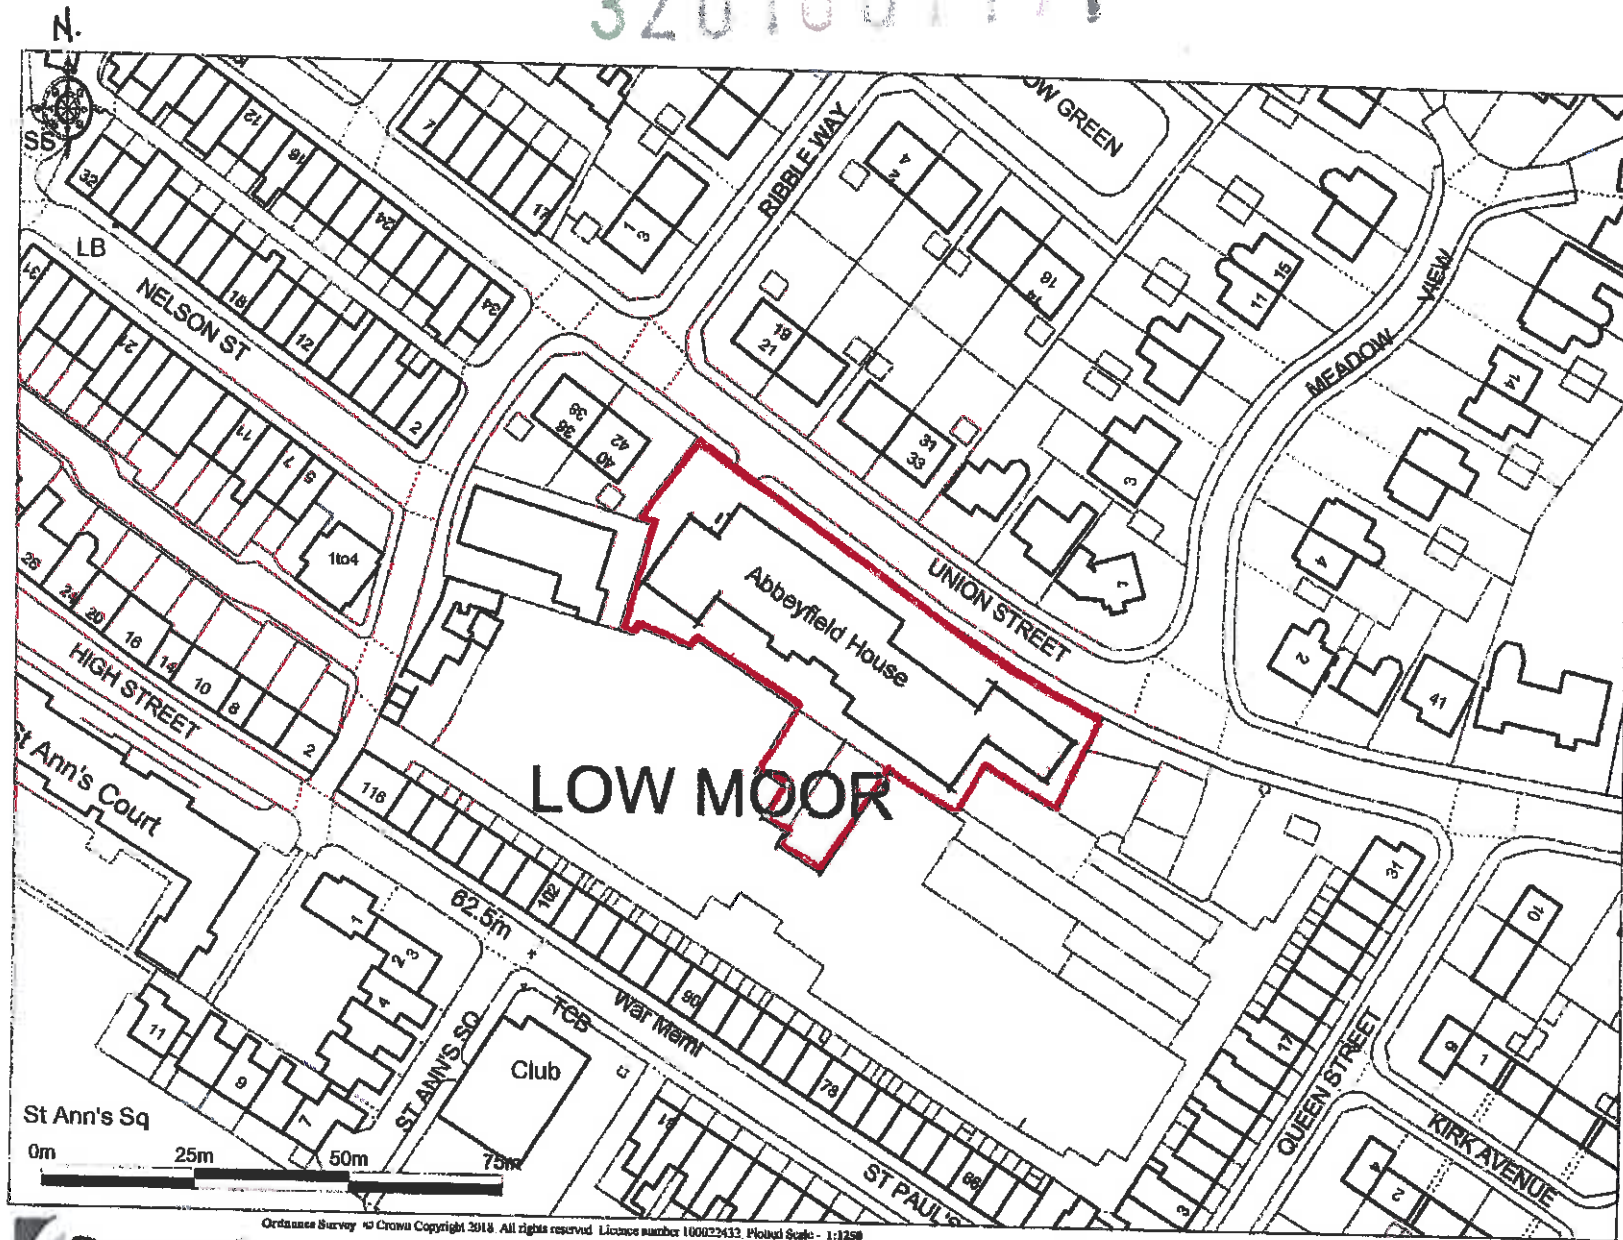

Promap

SITE LOCATION PLAN FOR ABBEYFIELD HOUSE, UNION ST, LOW MOOR, CLITHEROE BB7 2NH
0493-10