




This drawing is to be read in conjunction with all relevant Architect, consultants' and specialists' drawings and specifications. The Architect is to be notified of any discrepancies before proceeding. Do not scale from this drawing. All dimensions and levels are to be checked on site. This drawing is subject to copyright. All work carried out before Planning and Building Permission has been granted is at the contractor/client's risk.

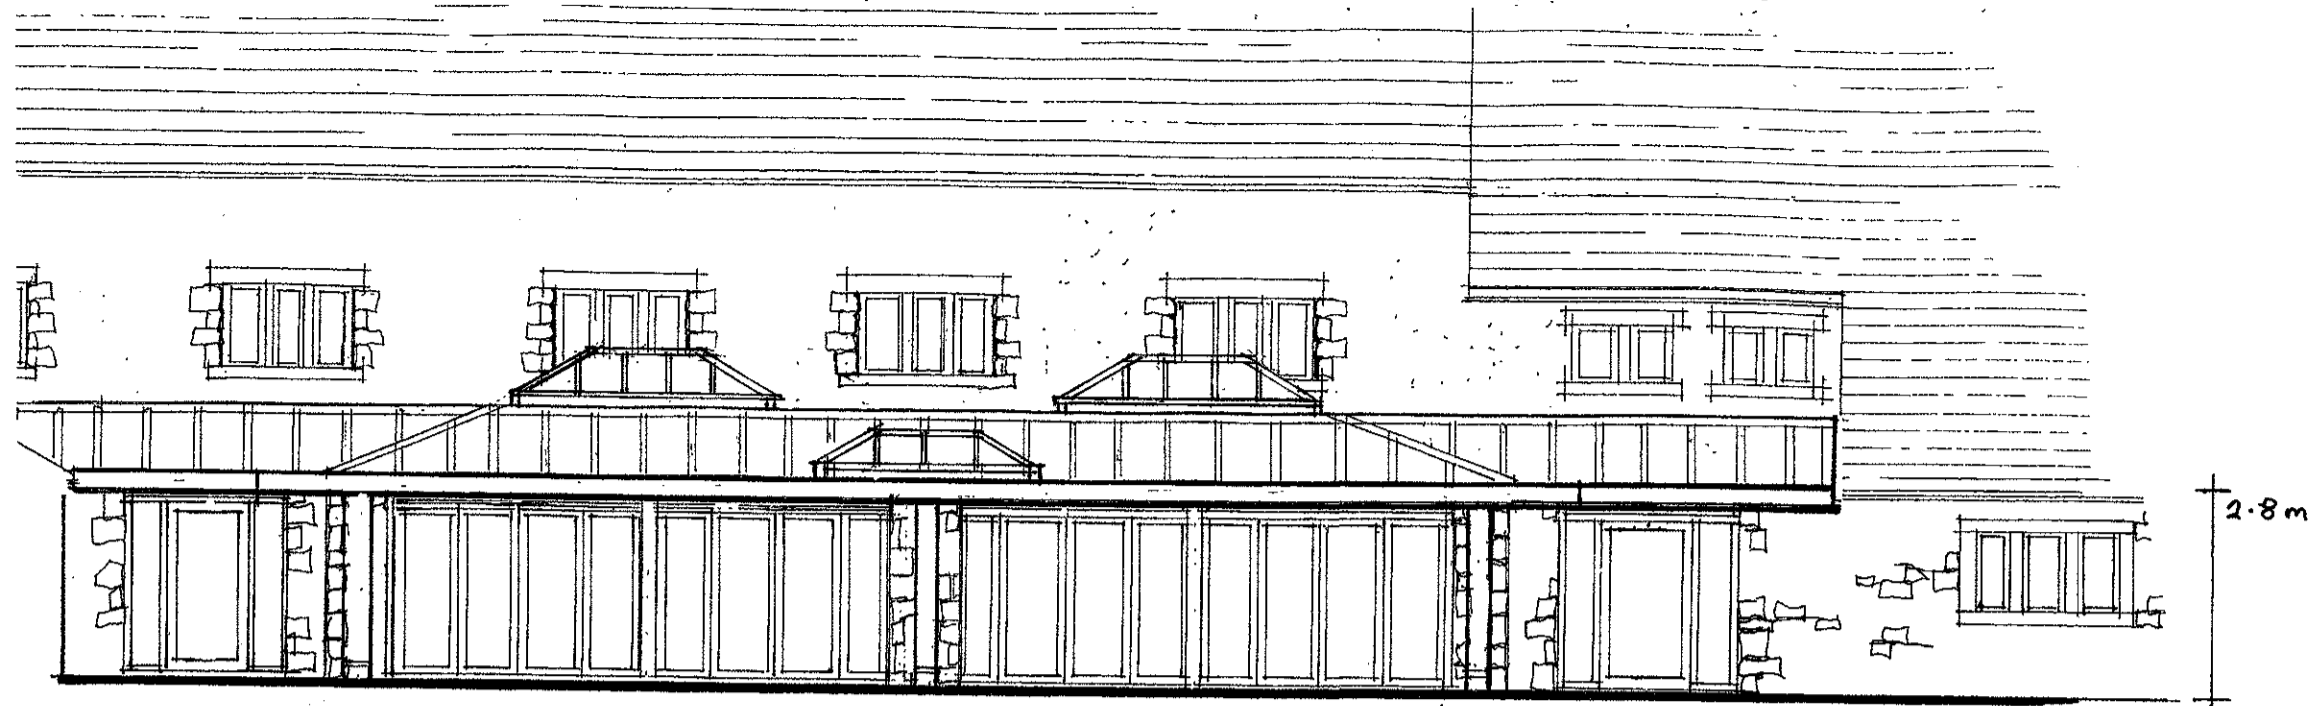

ELEVATION A

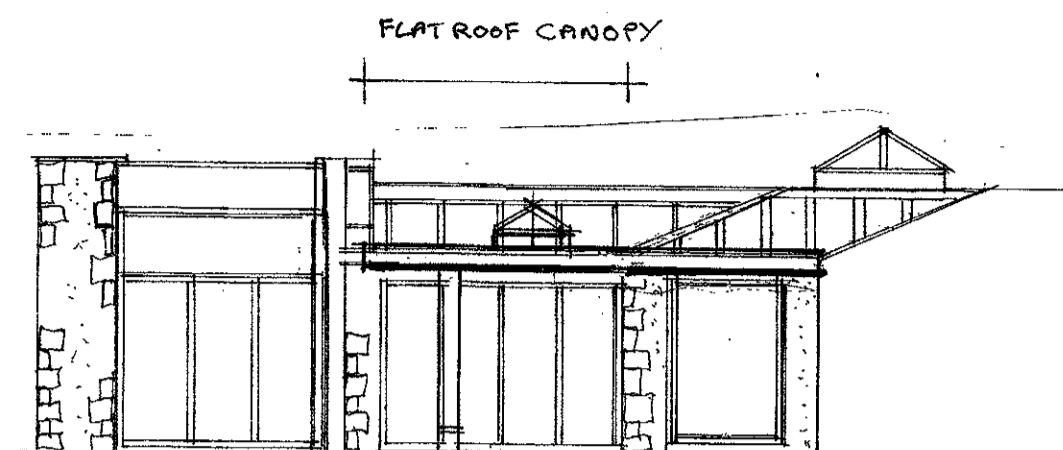

ELEVATION B EAST

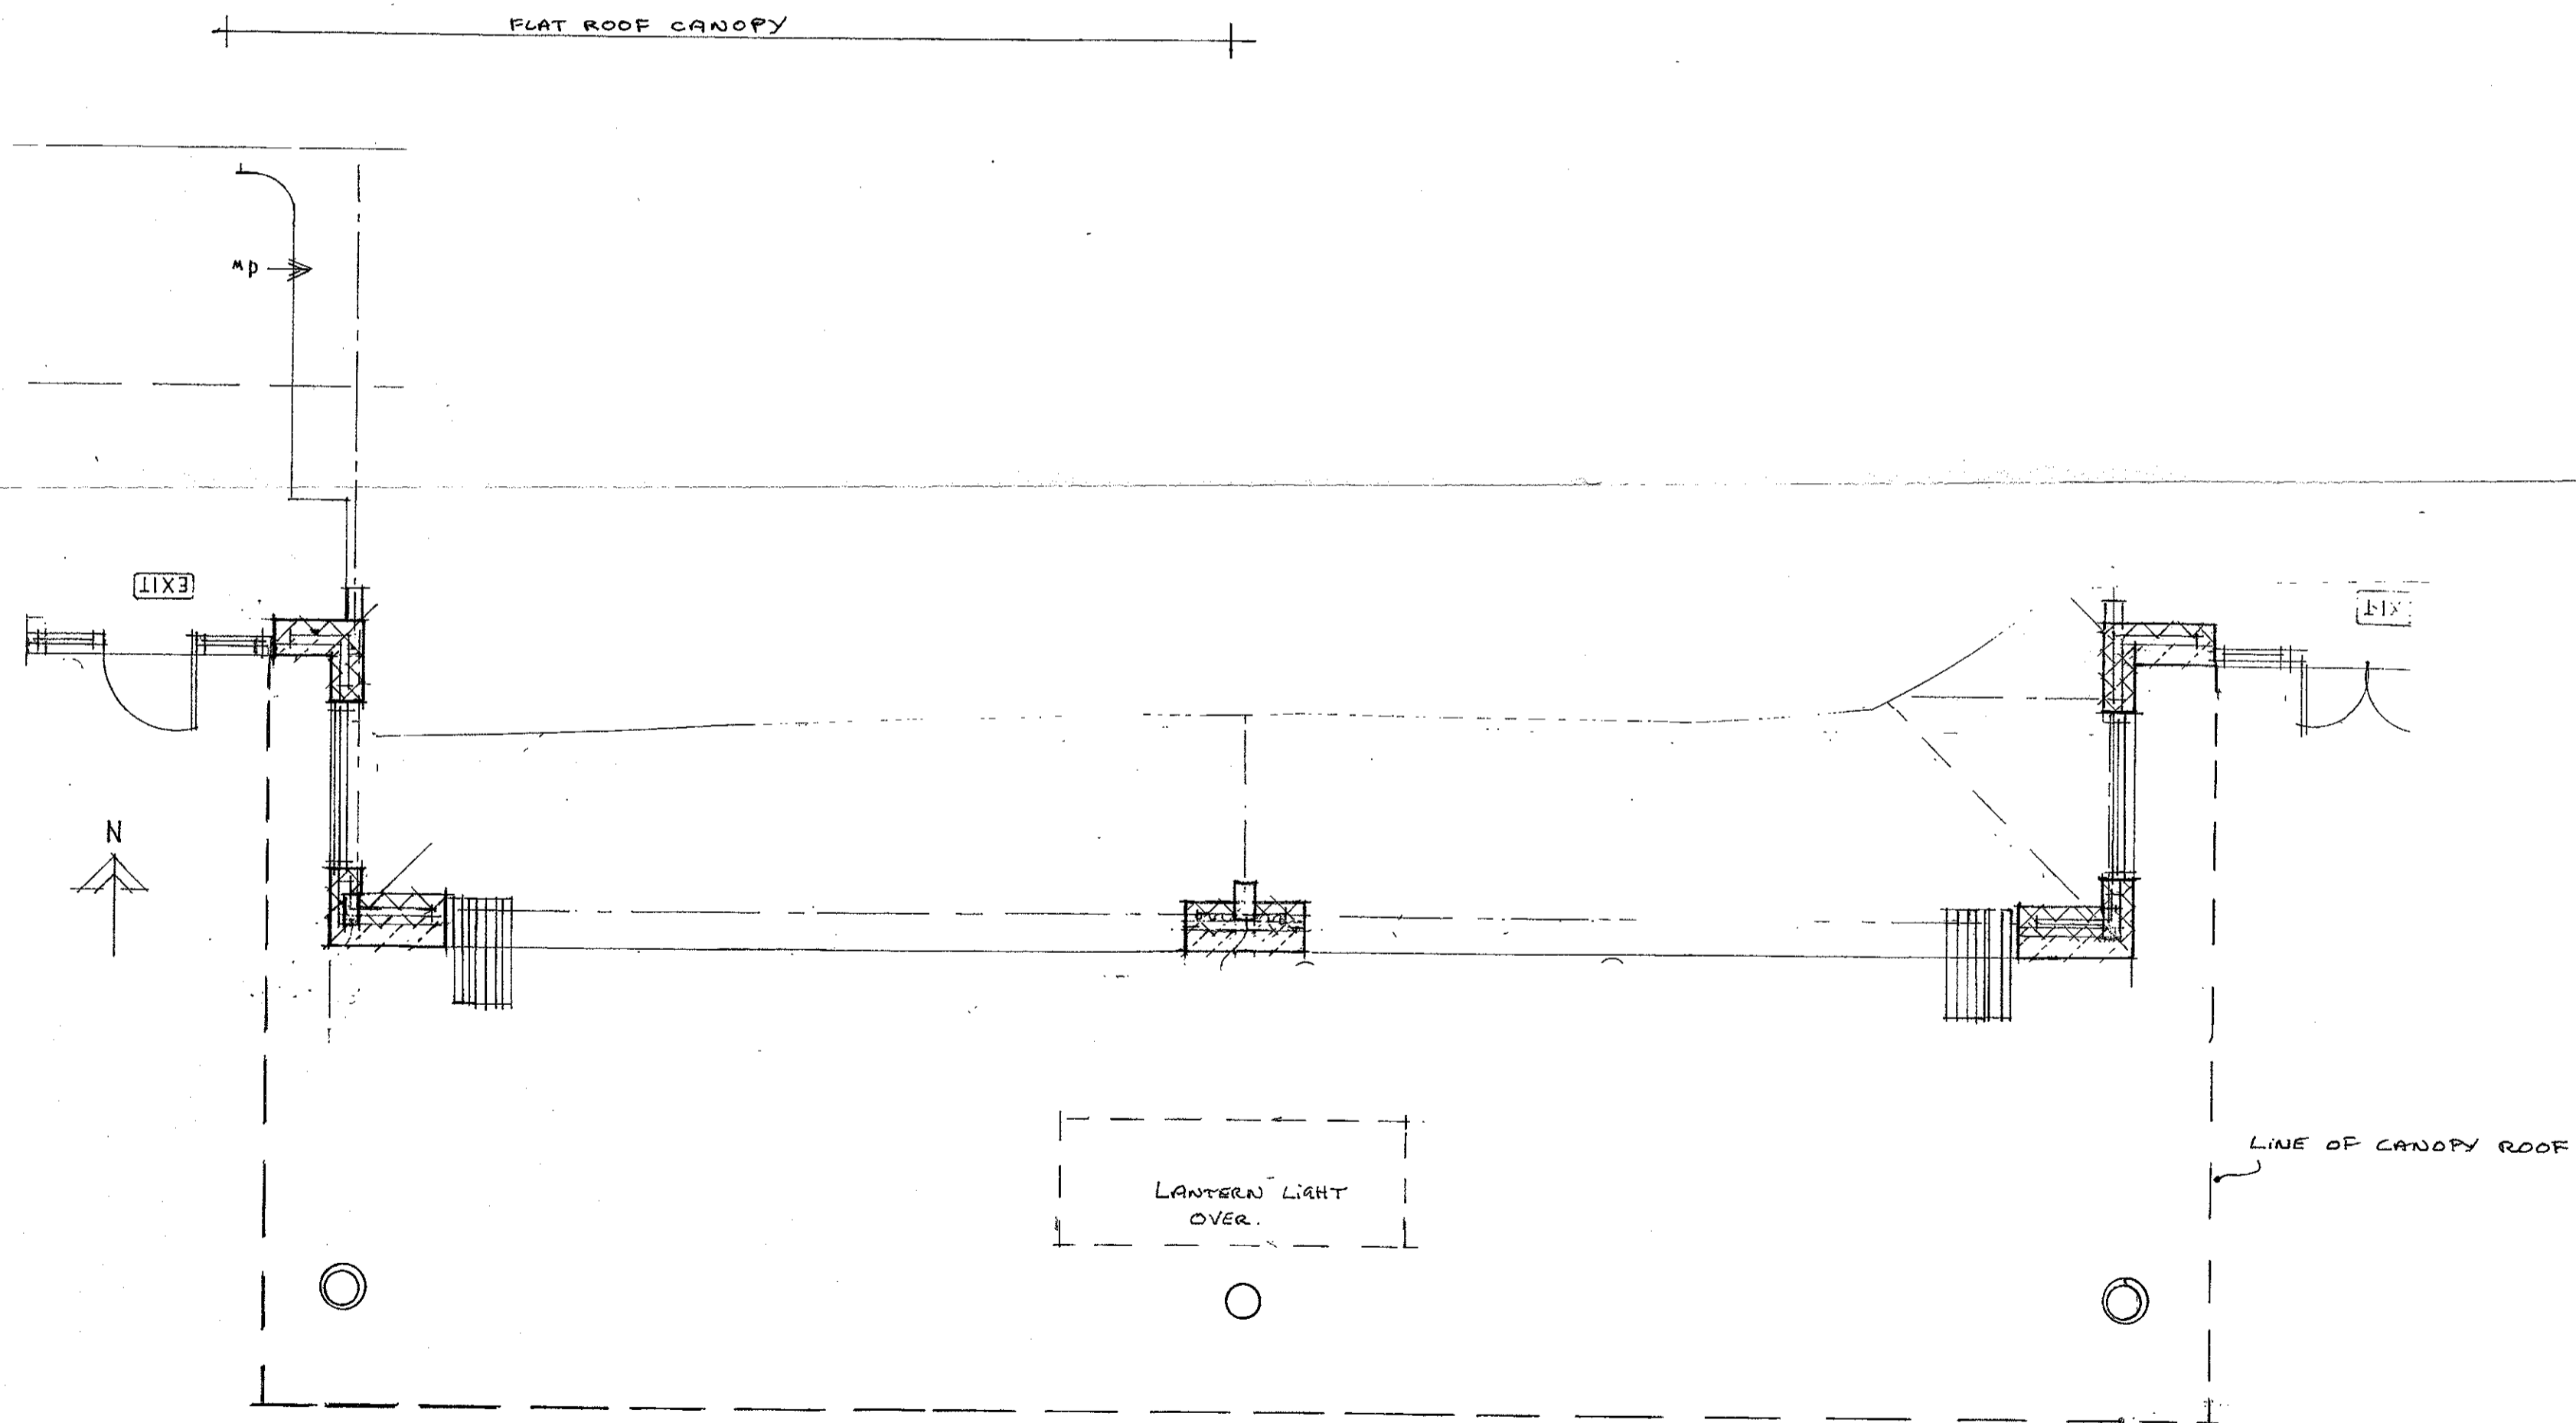

Client  
GIBBON BRIDGE HOTEL

Job Title  
ALTERATIONS TO  
THE GIBBON BRIDGE HOTEL  
CHIPPING

320180123P

Drawing Title  
CANOPY DETAILS

Scale 1:50 1:100	Date Feb 18	Drawn LKR
---------------------	----------------	--------------

**spa** ARCHITECTS  
SUNDERLAND PEACOCK & ASSOCIATES LTD.  
SUNDERLAND PEACOCK & ASSOCIATES LTD.  
HAZELMERE, PIMLICO ROAD, CLITHEROE,  
LANCASHIRE, BB7 2AG  
T 01200 423176 F 01200 427328  
E info@sunderlandpeacock.com  
www.sunderlandpeacock.com

4091 - 2-1