


Proposed South East Elevation

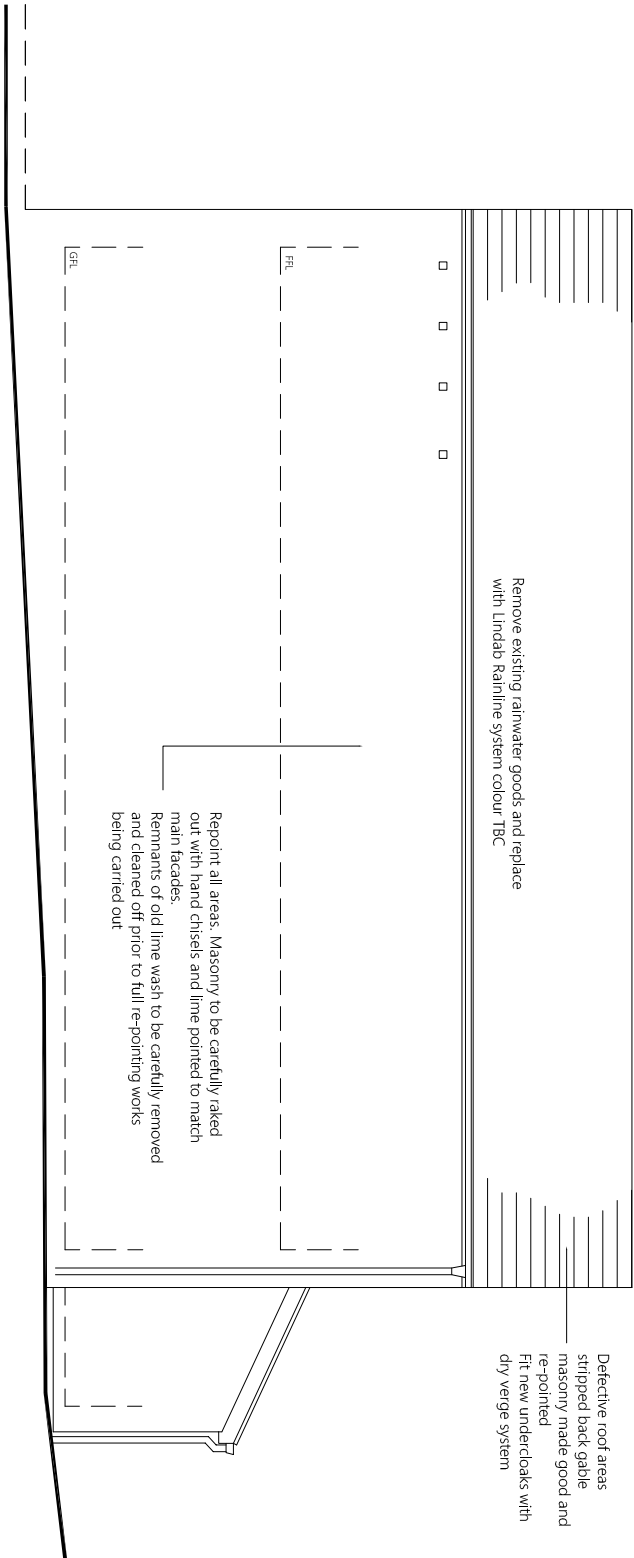

Proposed North East Elevation