



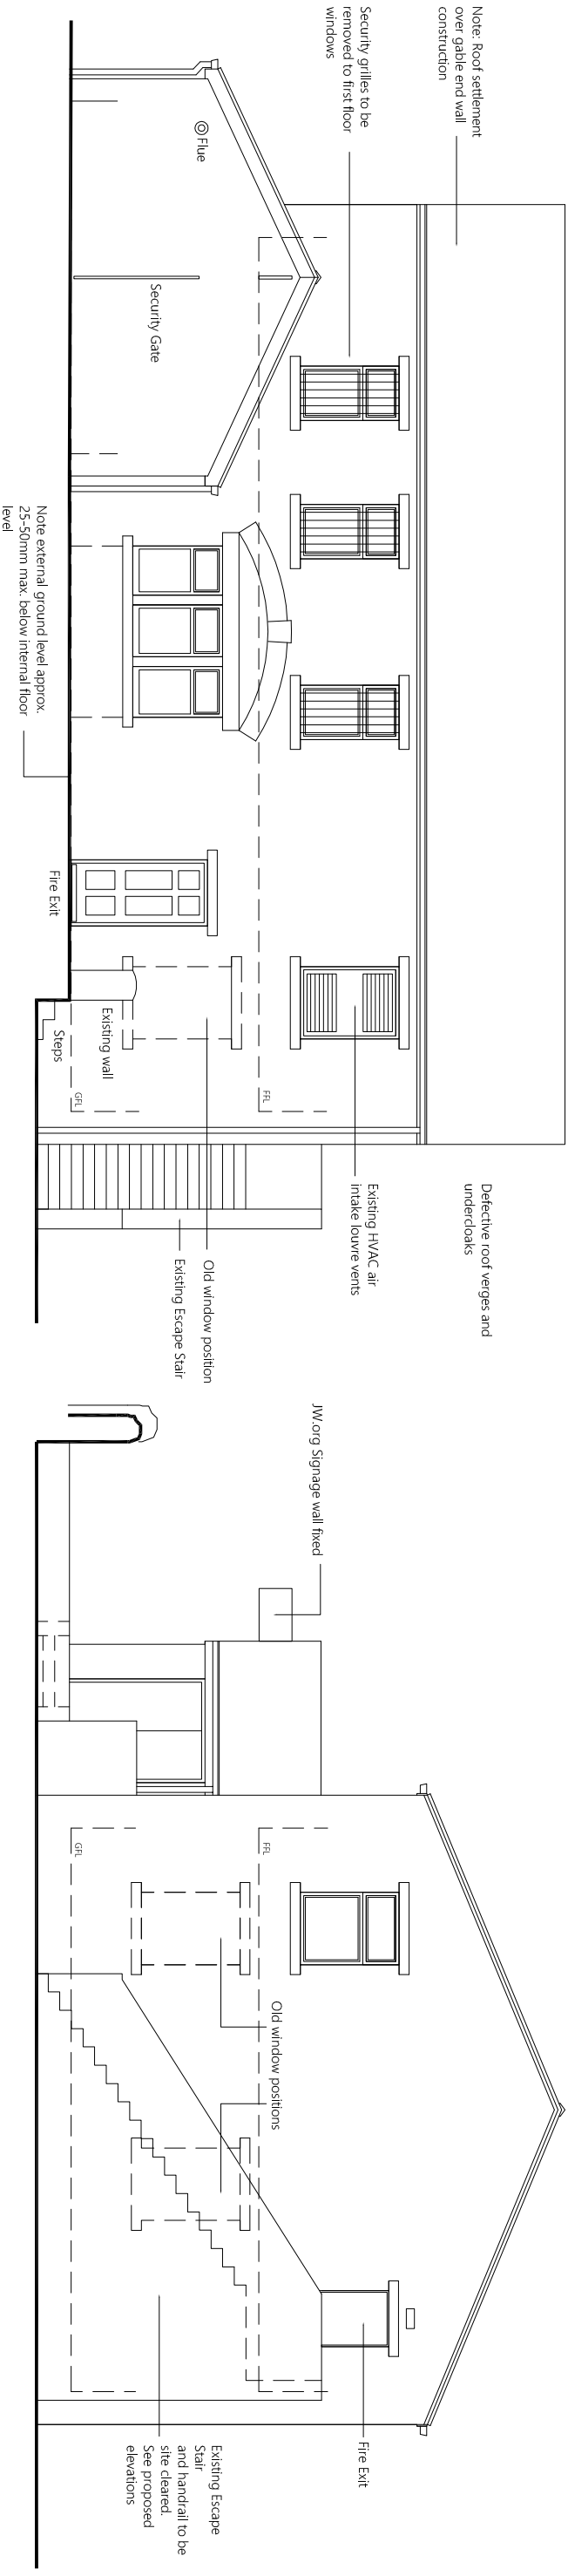

Existing South West Elevation

Existing South East Elevation

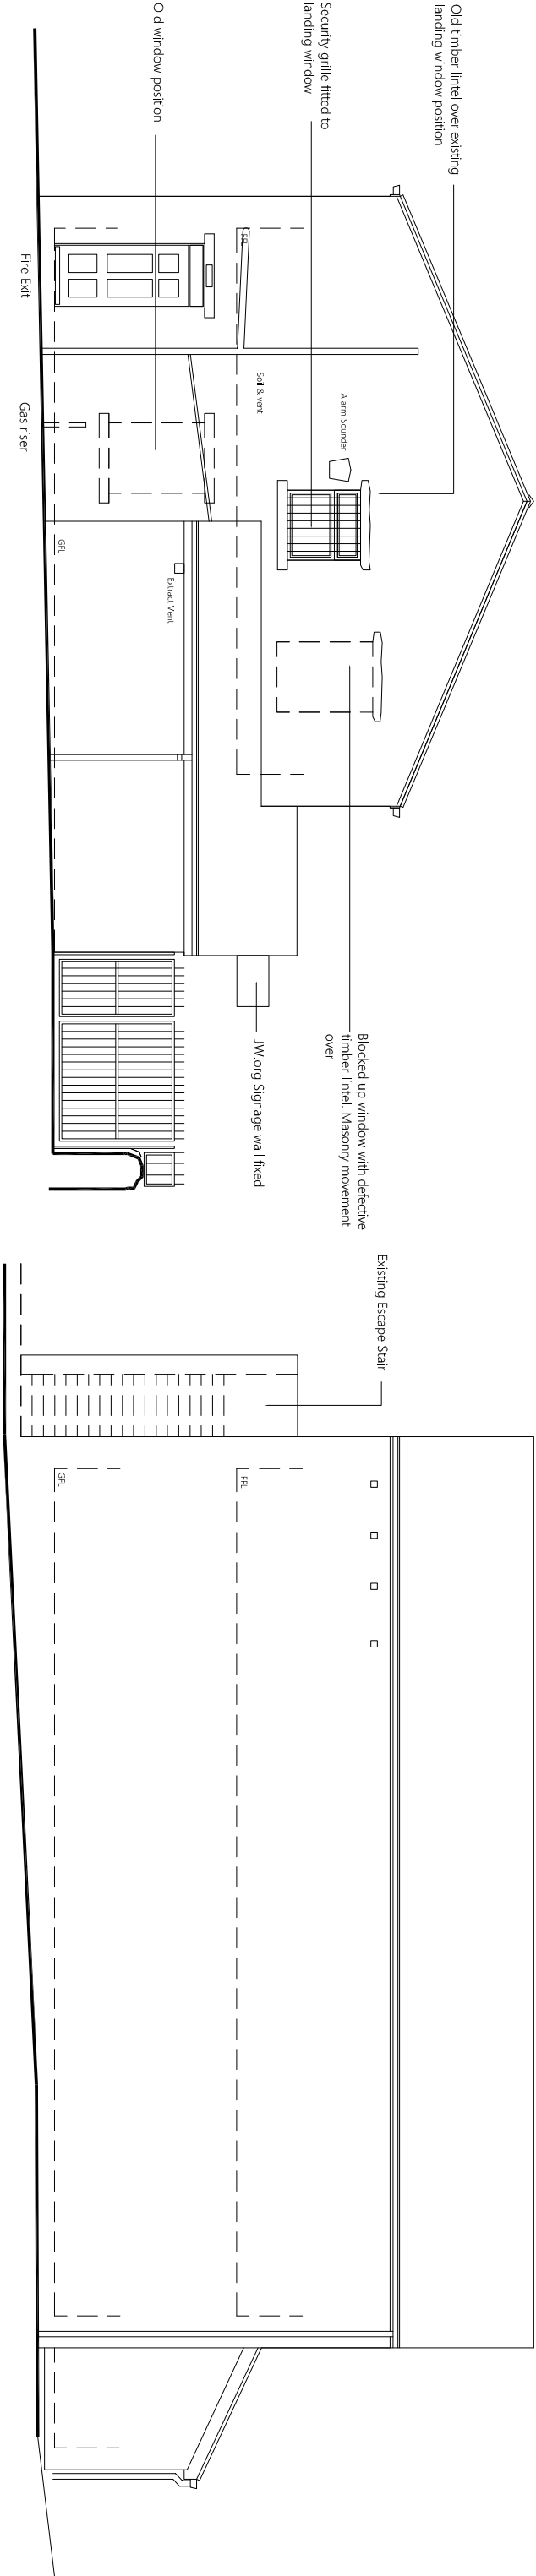

Existing North West Elevation

Existing North East Elevation