



Existing South West Elevation

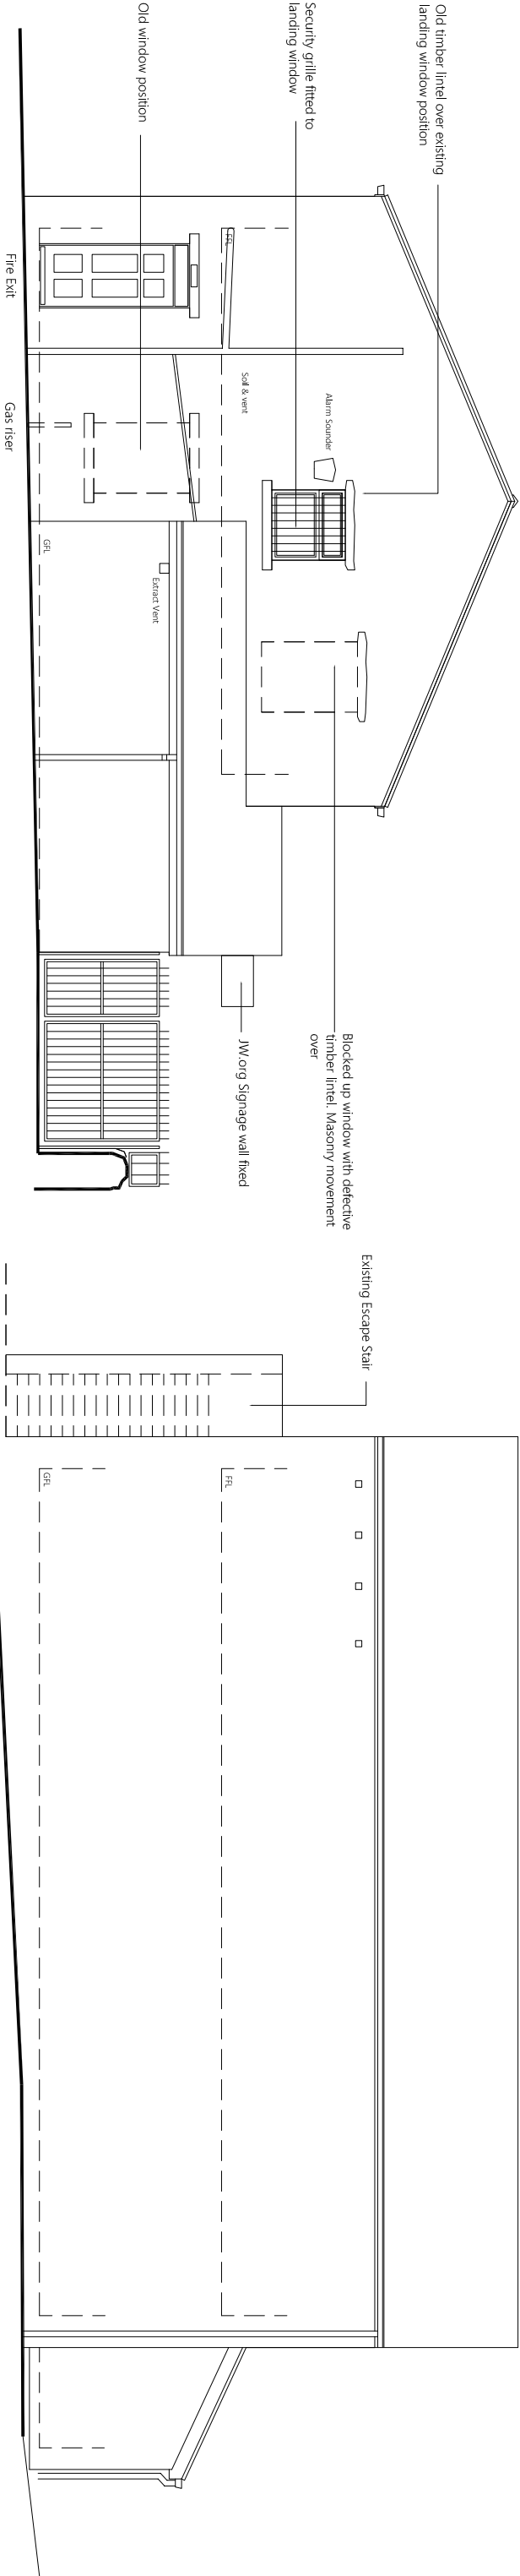

Existing North West Elevation

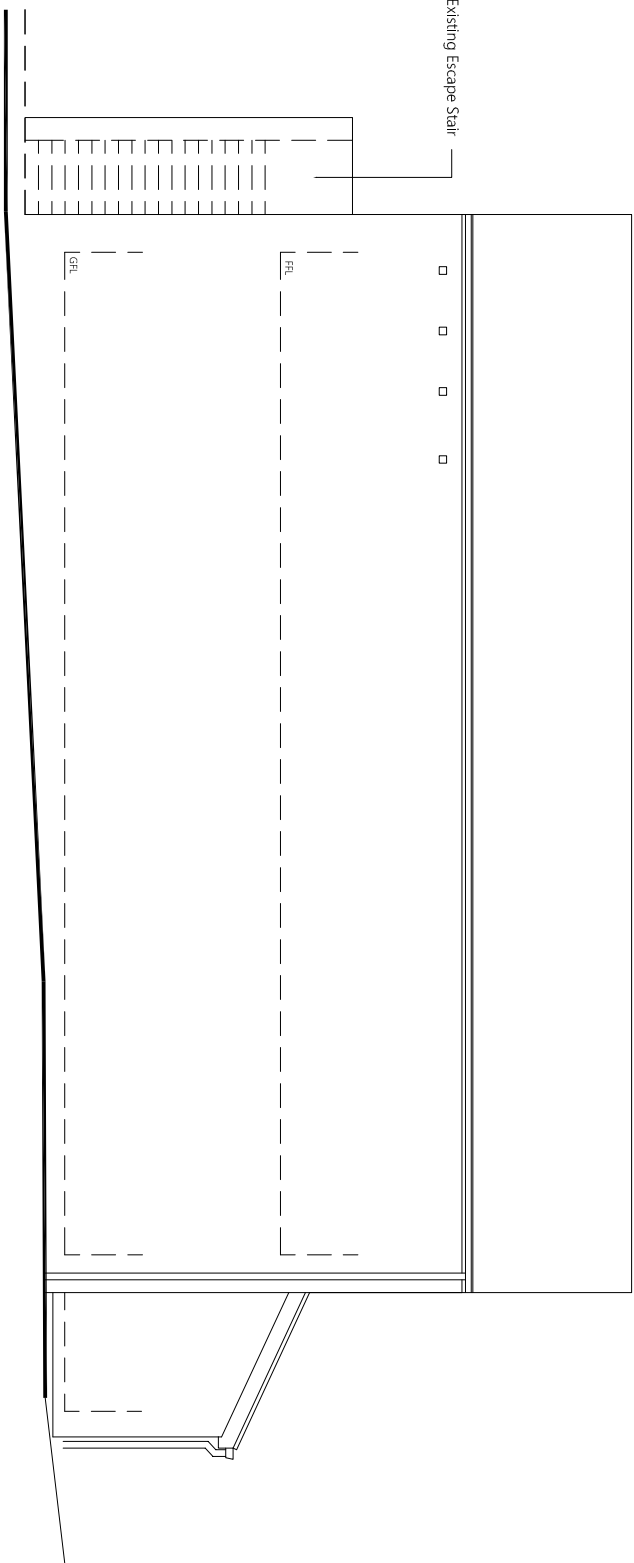

Existing North East Elevation

Existing South East Elevation